



Legend

Jobsite Trailer



Emergency Muster Point
Muster Point Coordinates:
12345678701112131415



Construction Entrance



Construction Ingress / Egress



Trade Partner Parking



Construction Restrooms



Construction Dumpster -
Indicates Multiple Units to comply
with Waste Management Plan




Storage / Laydown Area with
Storage Containers



Temporary Construction Fencing




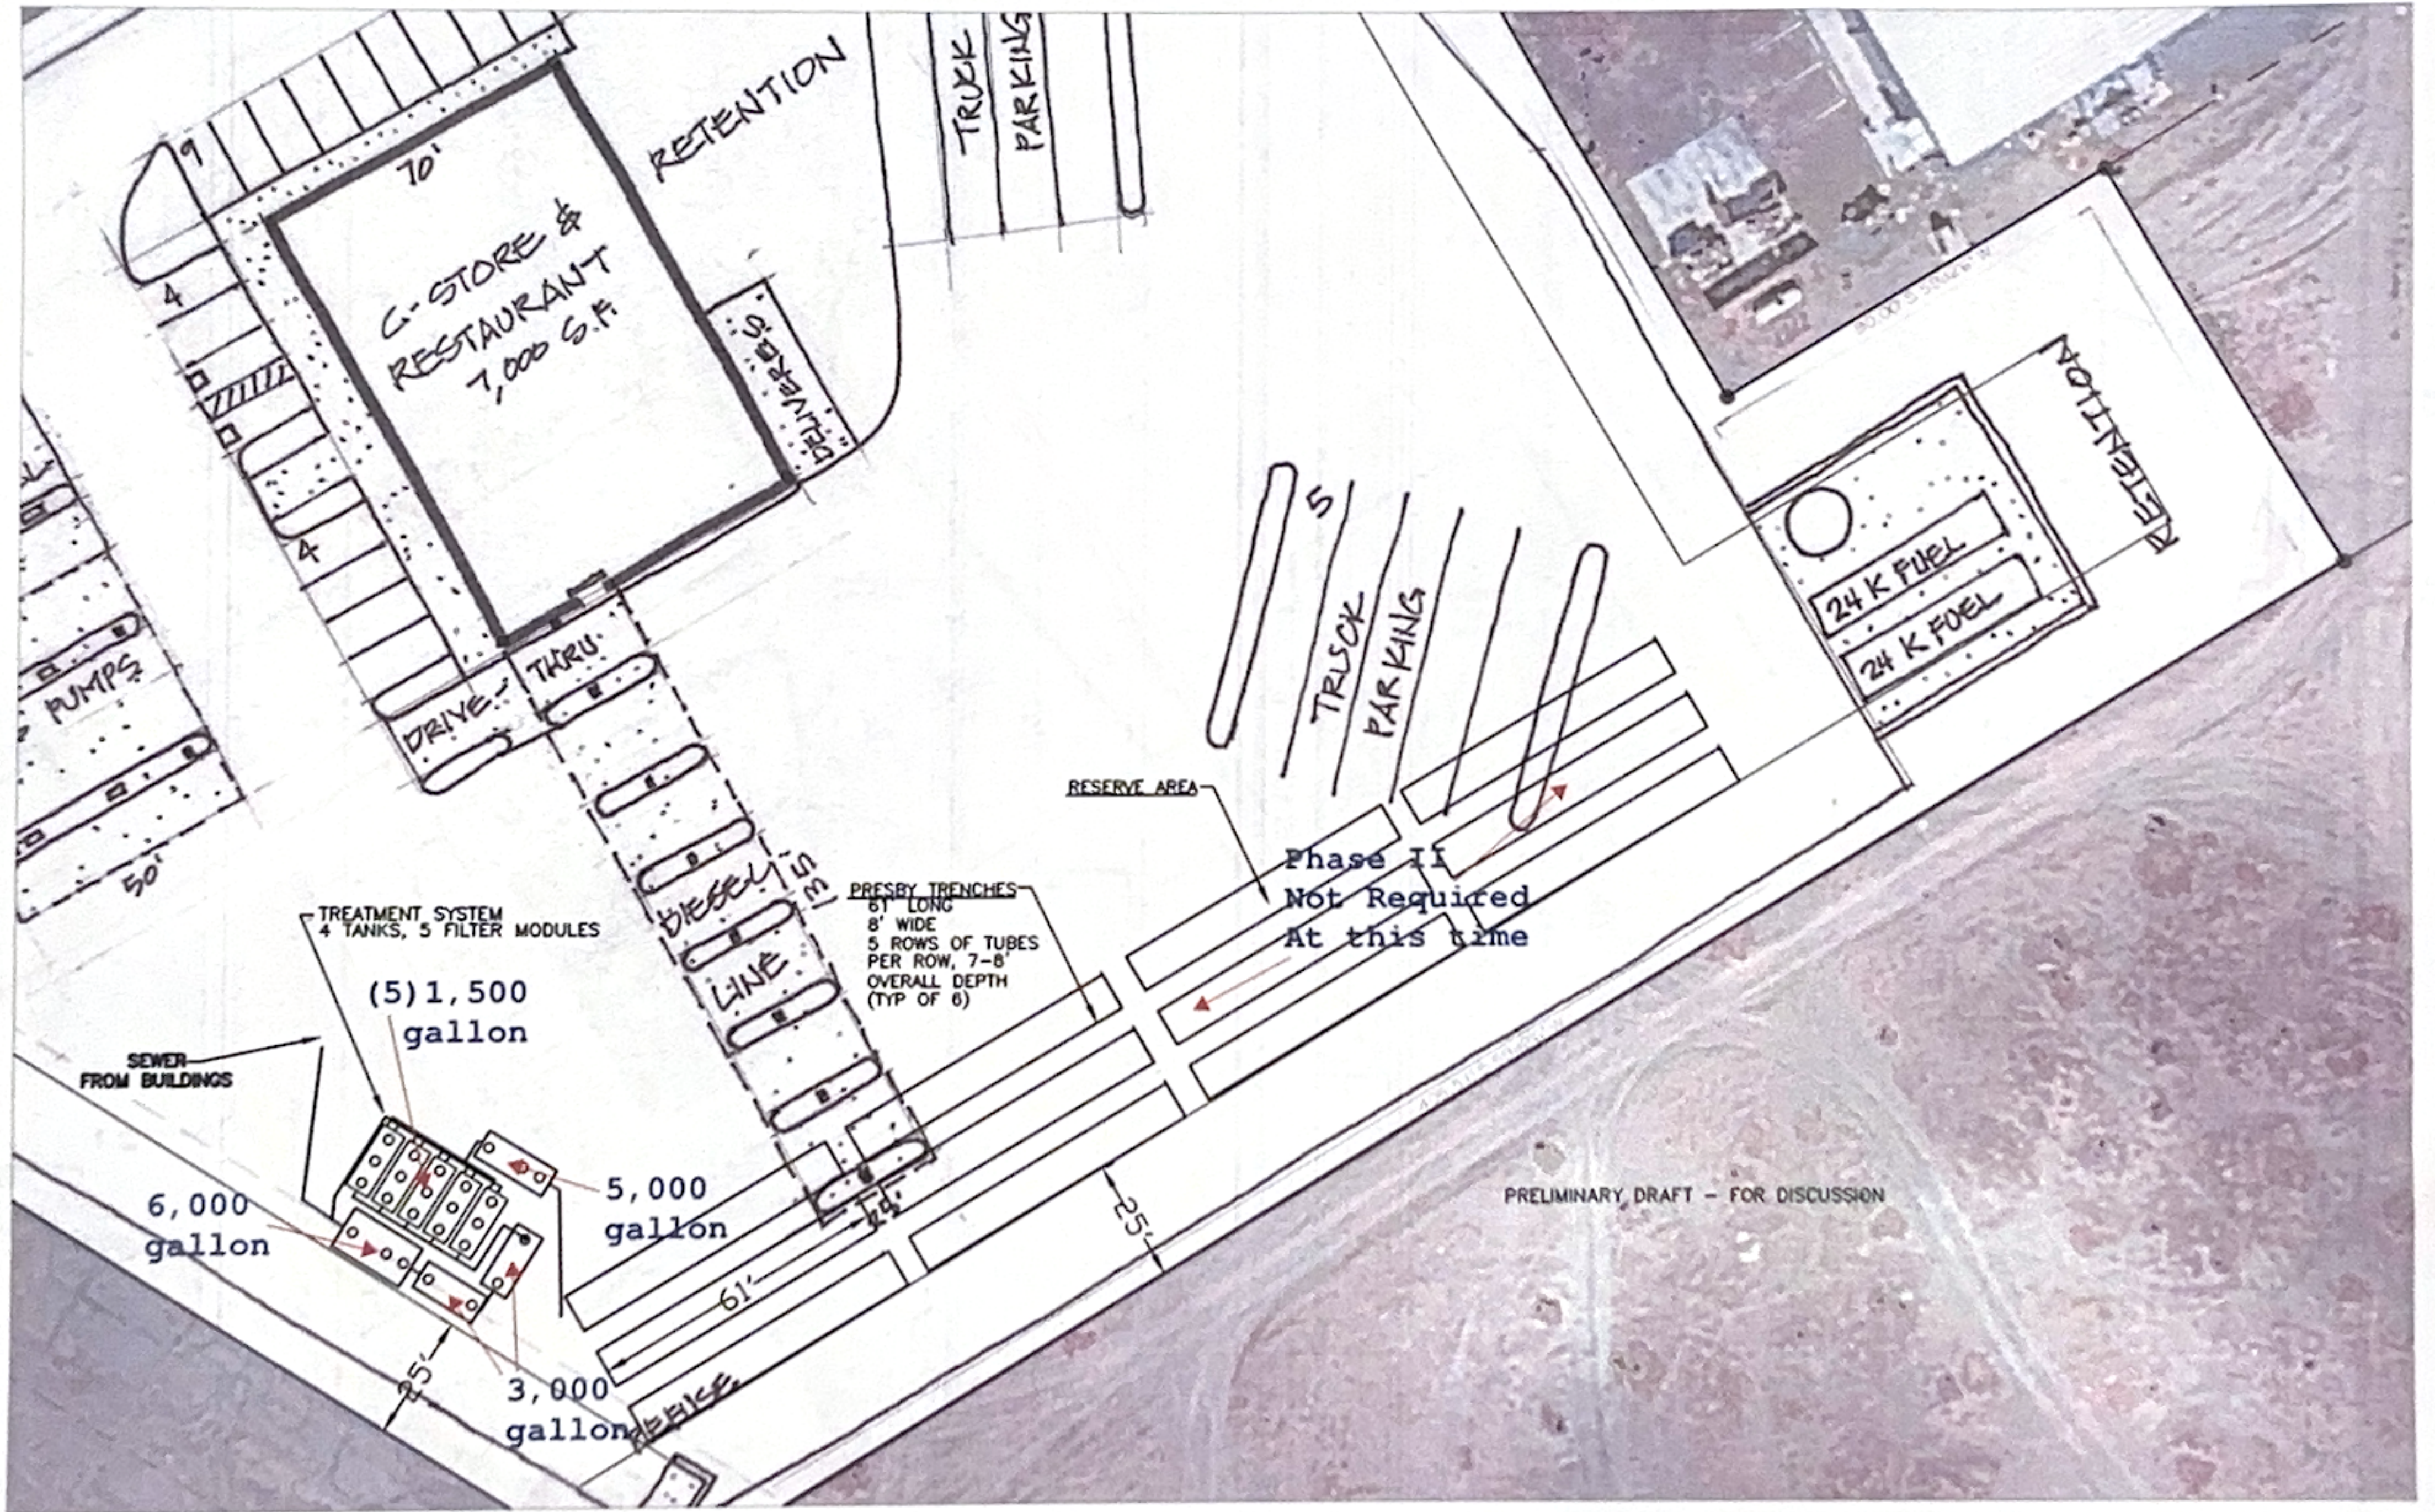

PRELIMINARY DRAFT - FOR DISCUSSION

WASTEWATER SYSTEM SITE PLAN

SCALE: 1"=20'

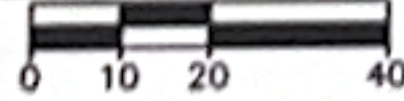

Mills Engineering - 2024.03.08