




**3 NEW LAT. SECT SOUTH**  
 SCALE: 1/4" = 1'-0"

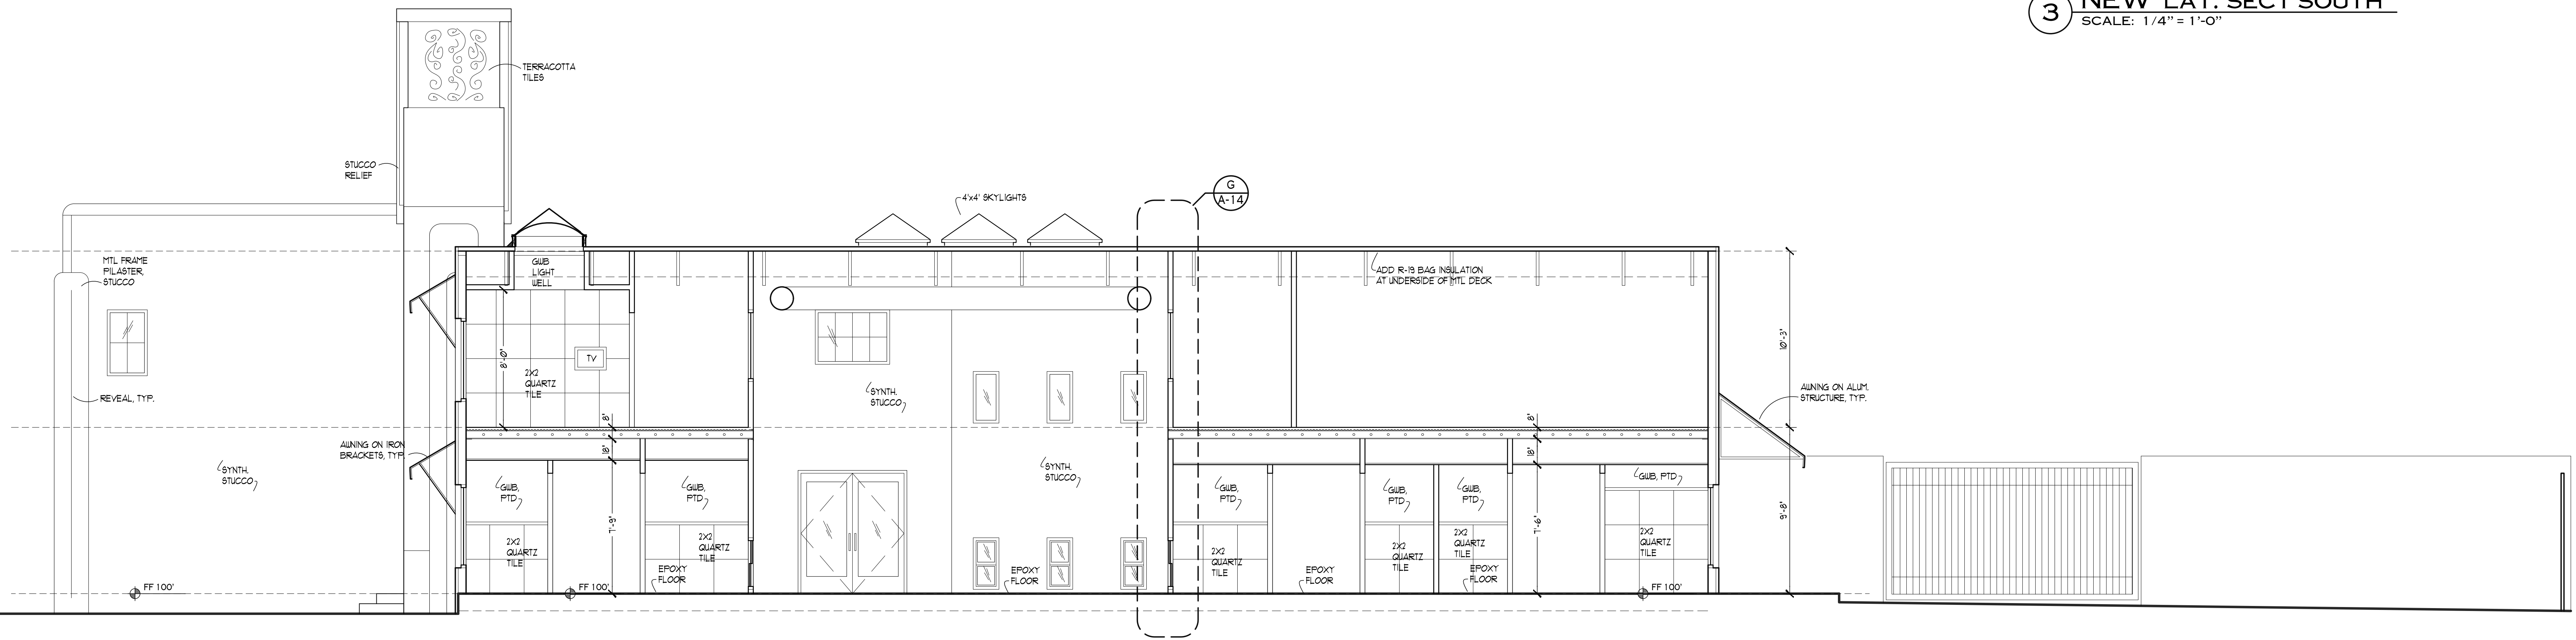

**2 NEW LAT. SECT NORTH**  
 SCALE: 1/4" = 1'-0"

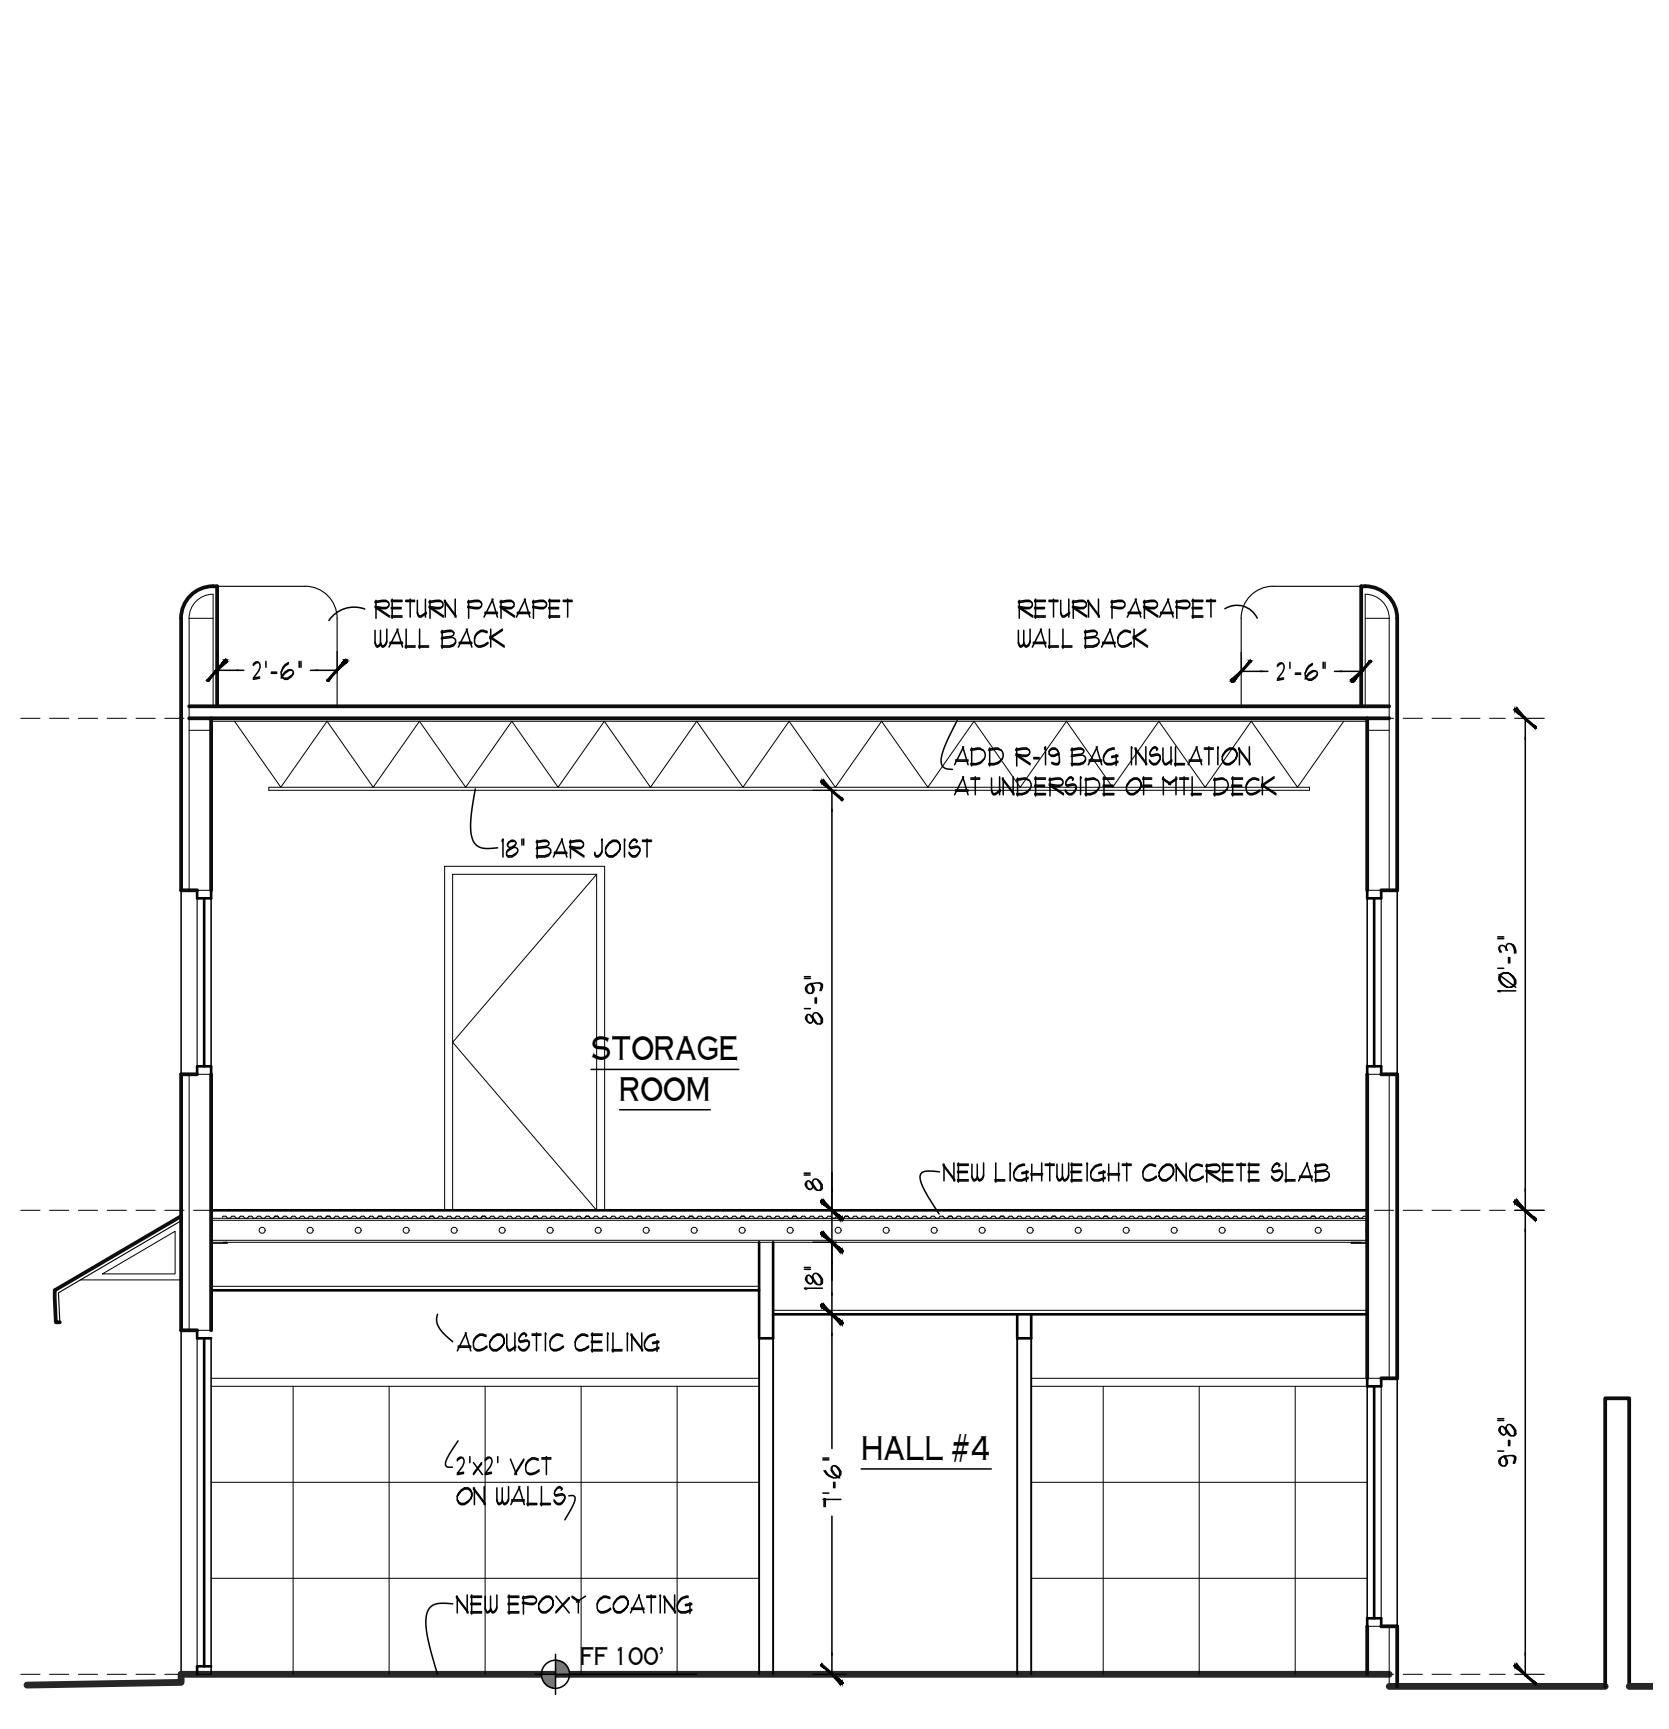

**4 NEW SOUTH WING SECTION**  
 SCALE: 1/4" = 1'-0"

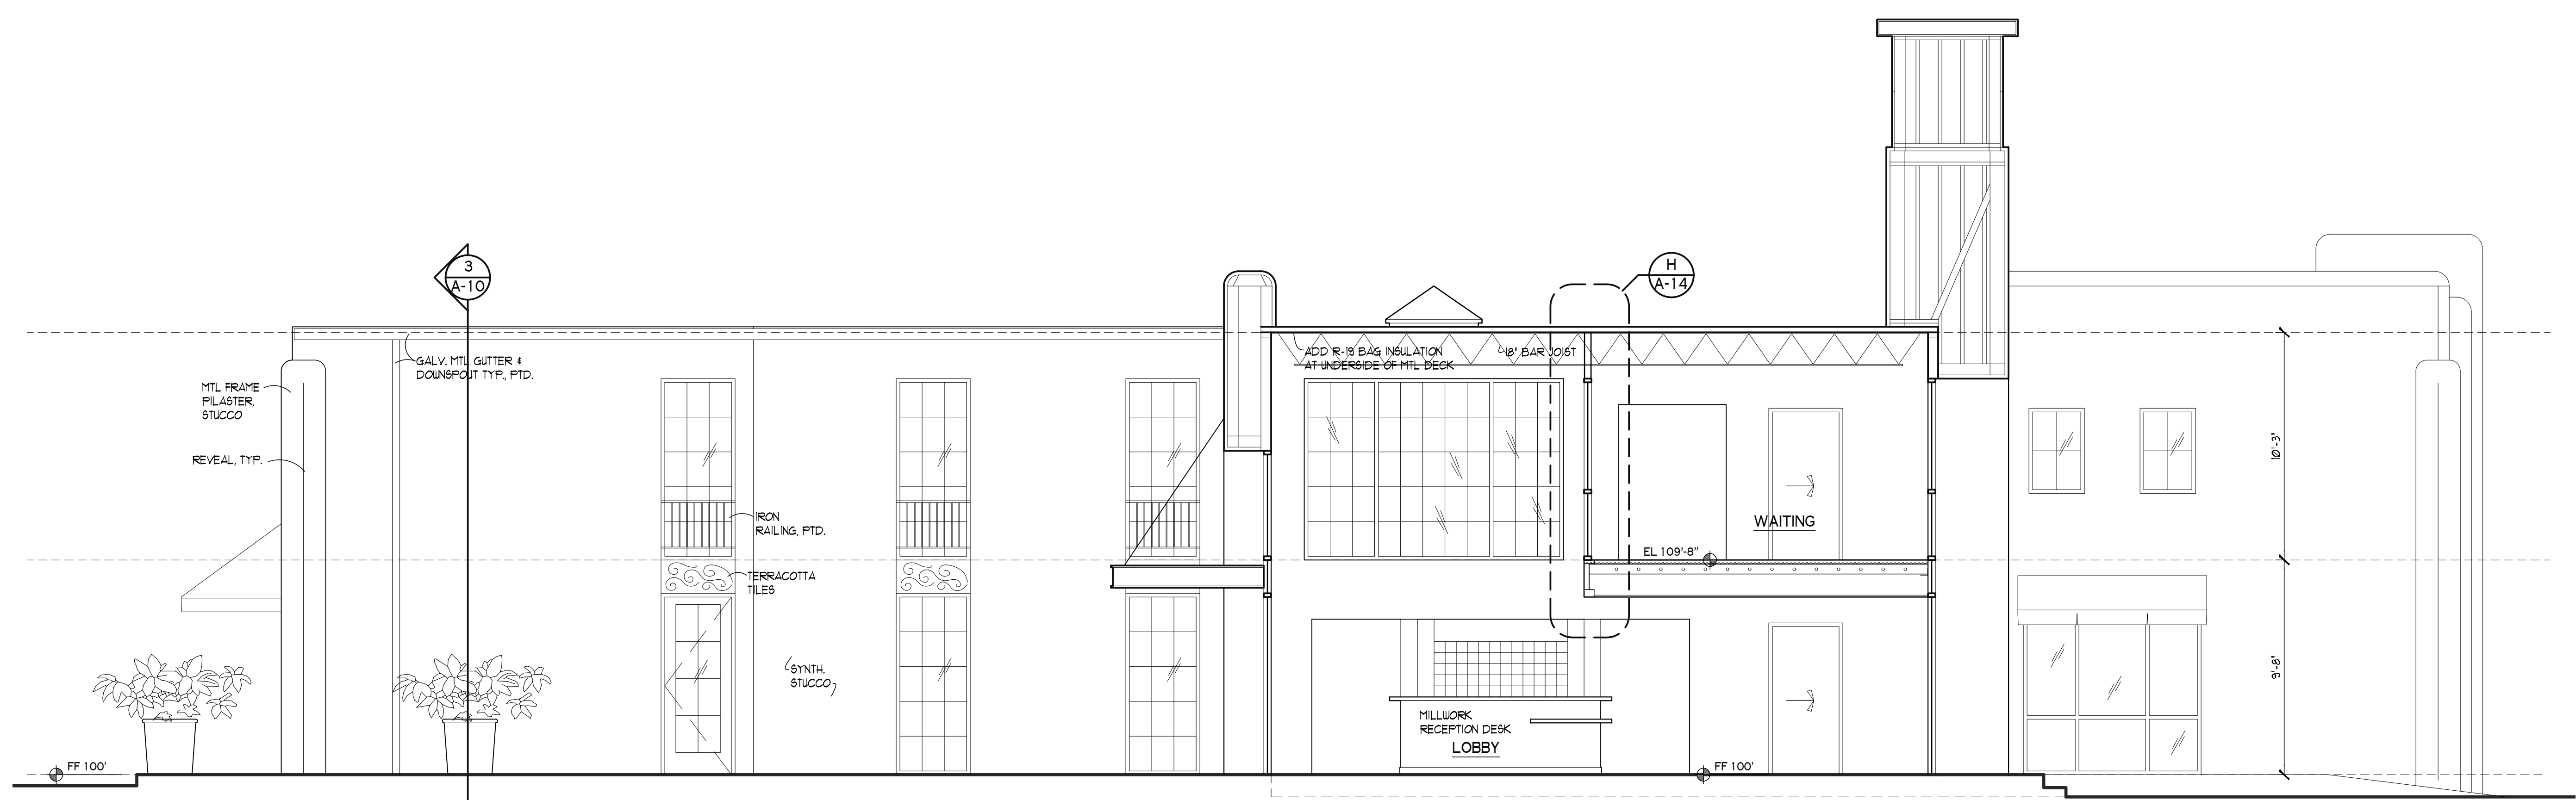

**1 NEW LAT. SECT SOUTH**  
 SCALE: 1/4" = 1'-0"

FOR REFERENCE ONLY  
 FIELD VERIFY SHEET