



This Drawing, its content, and format are the property of The Williams Group. Use by anyone for any reason without Permission is prohibited.

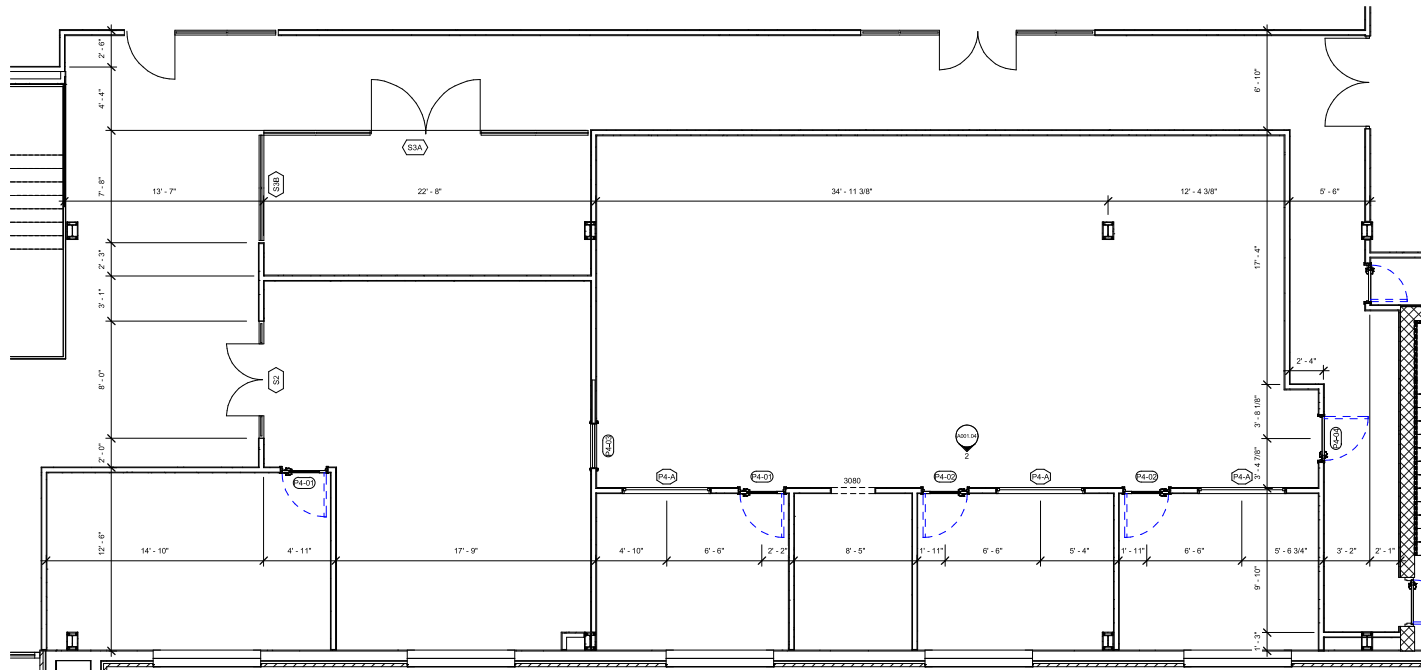


① Phase 4 Framing
1/4" = 1'-0"

DOORS - PHASE 4													
Mark	Count	Size			Swing	Function	Frame Style	Slab Style	Finish Grade		Jamb	Rough Opening	
		WD	HT	THK					LH	RH		Paint	Stain
P4-01	2	3'-0"	8'-0"	0'-1.3/4"	•	Interior	HMDP	Glass	•	0'-4 7/8"	3'-2"	8'-1"	
P4-02	2	3'-0"	8'-0"	0'-1.3/4"	•	Interior	HMDP	Glass	•	0'-4 7/8"	3'-2"	8'-1"	
P4-03	1	3'-0"	8'-0"	0'-1.3/4"	•	Interior	W/D	Pocket	•	0'-4 7/8"	3'-2"	8'-1"	
P4-04	1	3'-0"	8'-0"	0'-1.3/4"	•	Interior	HMDP	Flush	•	0'-4 7/8"	3'-2"	8'-1"	


WINDOWS - PHASE 4					
Type Mark	Width	Height	Rough Width	Rough Height	Count
P4-A	6'-0"	5'-0"	6'-1"	5'-1"	3

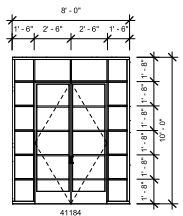


S2
1/4" = 1'-0"

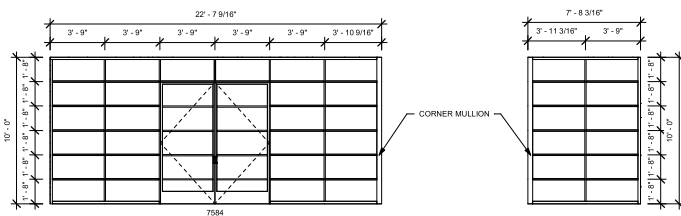

S3A
1/4" = 1'-0"

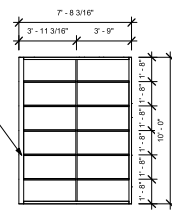

S3B
1/4" = 1'-0"

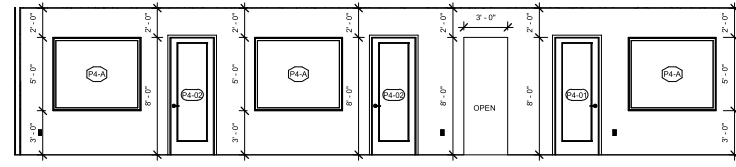

② 210 OFFICES
1/4" = 1'-0"

NO. DESCRIPTION

PROJECT

REVISION

STATUS BUILD



W. REAL ESTATE
P.O. BOX 2000
AMARILLO, TX 79101
WWW.WREALESTATE.COM

PROJECT
PEGA DEVELOPMENT
ADDRESS
5701 Time Square Blvd.
Suite 210
Amarillo, TX 79119

TITLE
Phase 4 Frame

PROJECT NO. DATE DESIGNED BY CHECKED BY
17-021-210 8/8/2019 EJI DHI

DATE PLOTTED BY PLOTTER

A001.04