



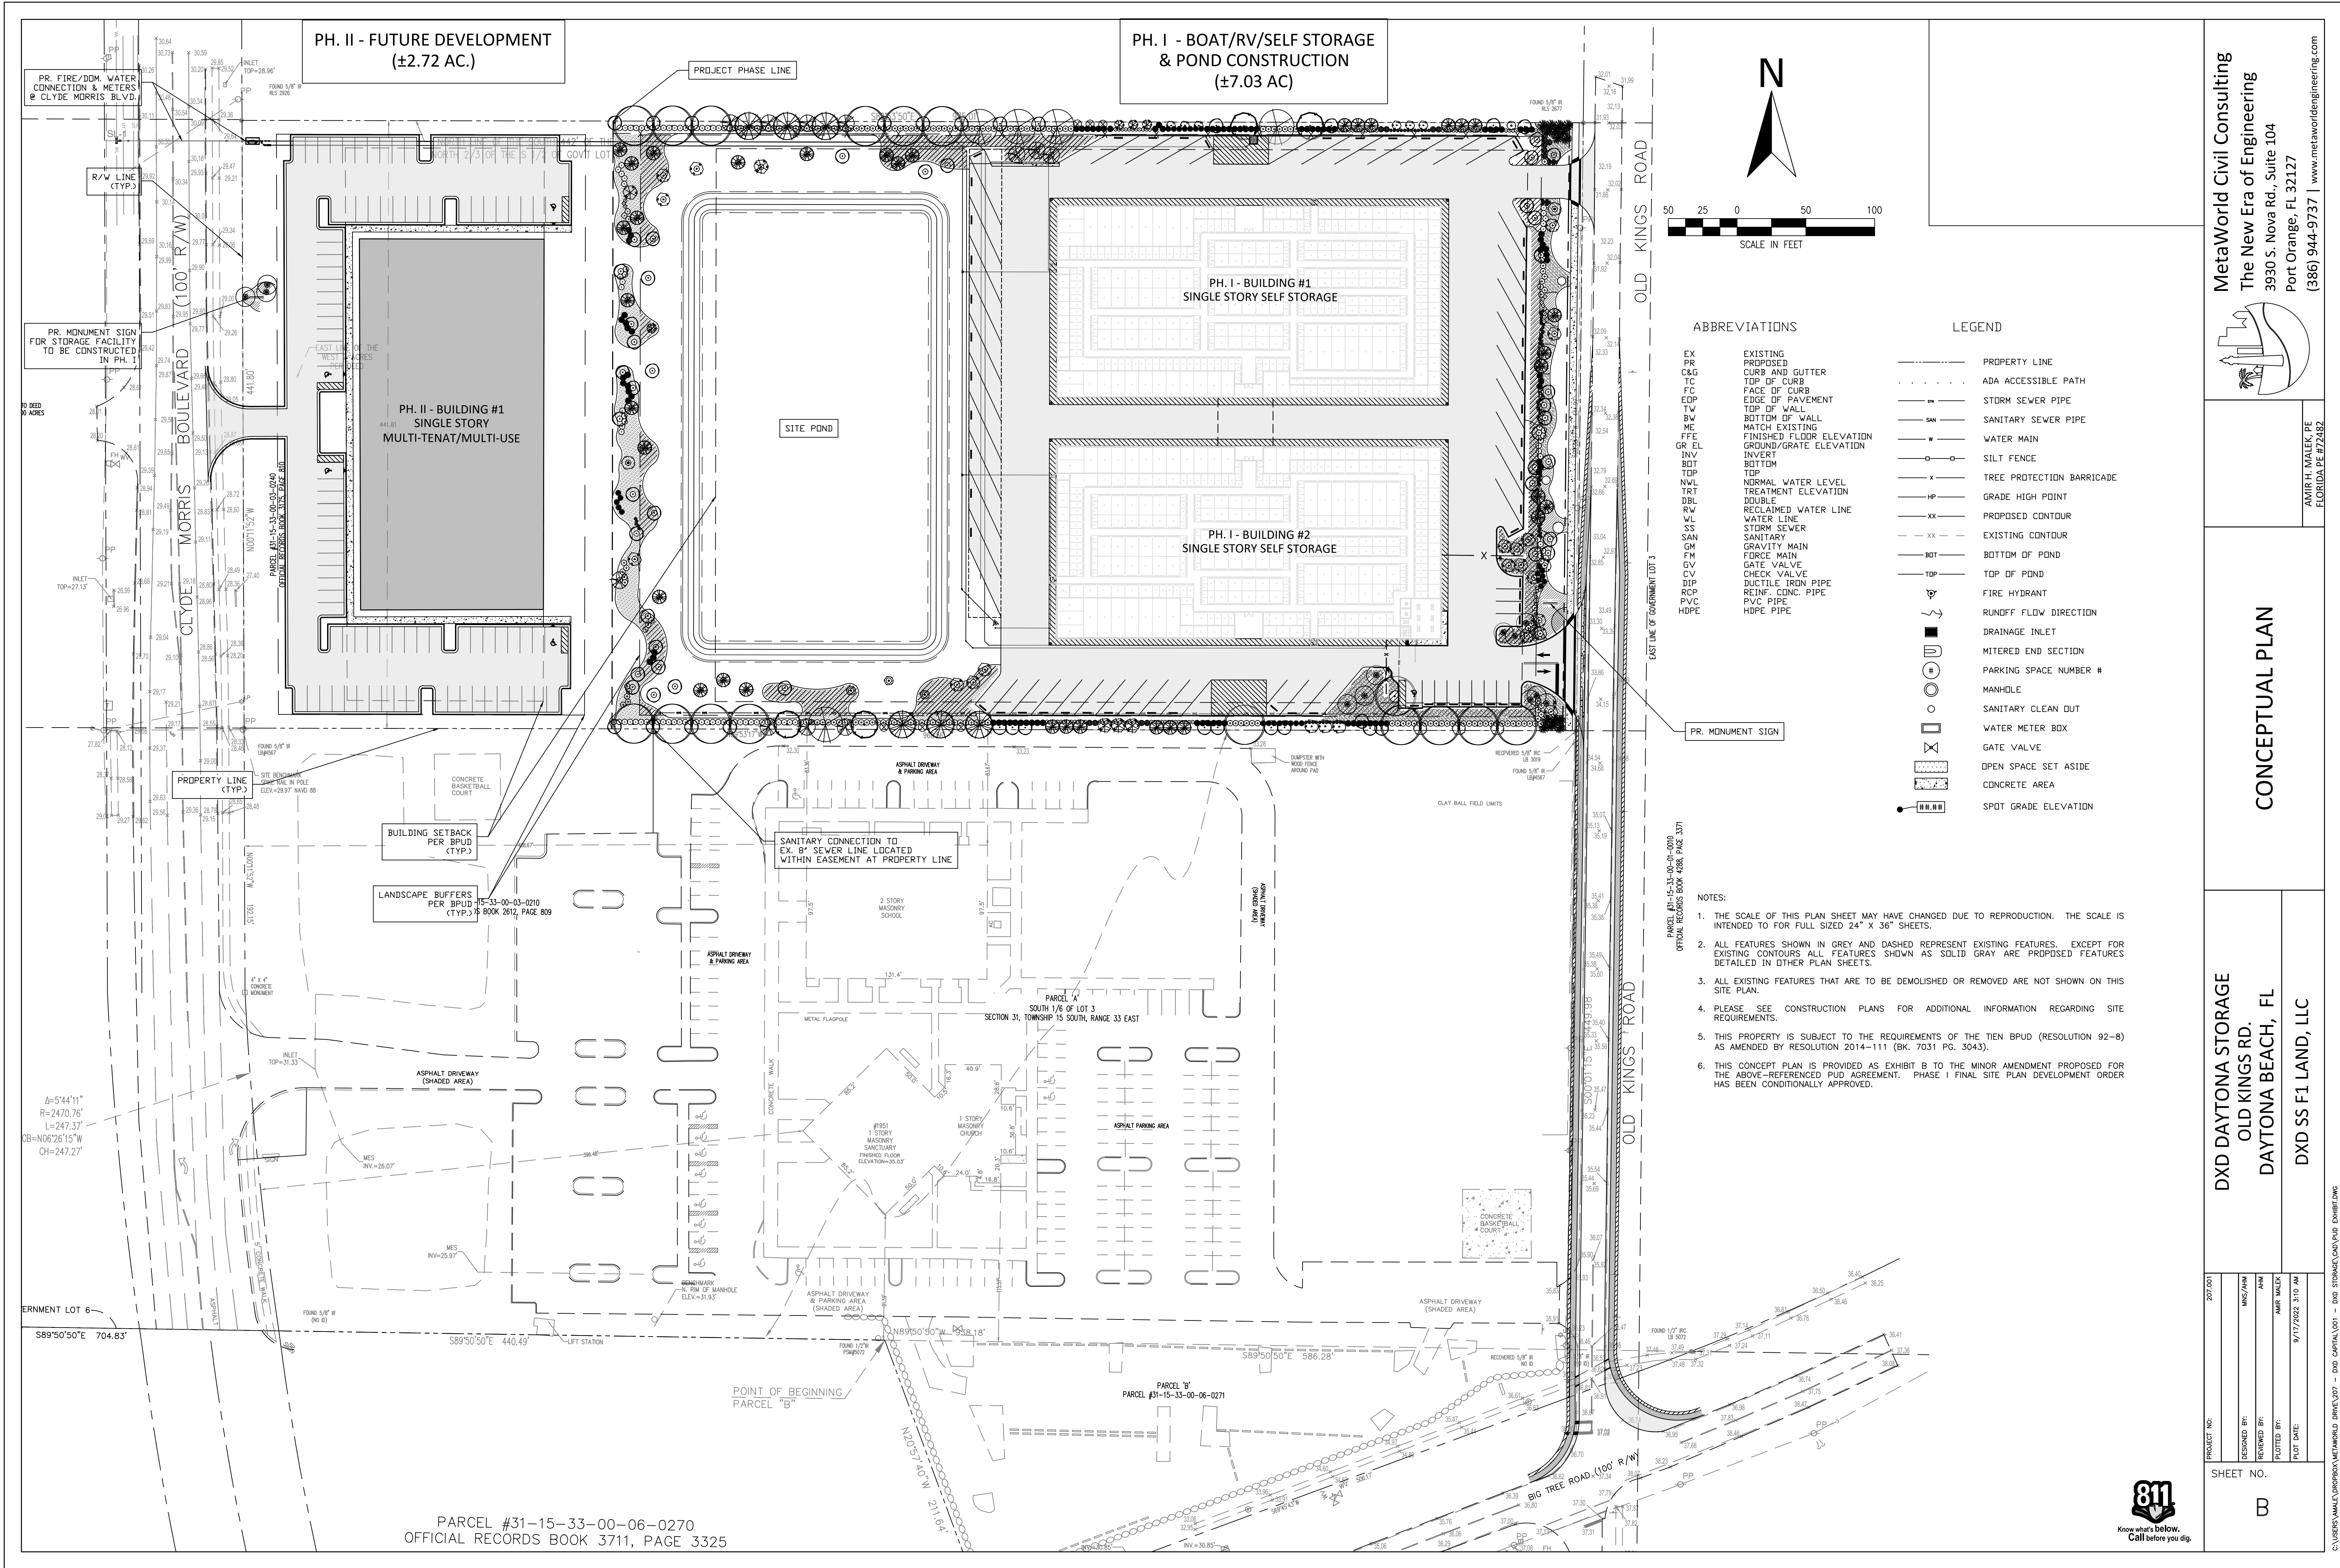

MetaWorld Civil Consulting  
The New Era of Engineering  
3930 S. Nova Rd., Suite 104  
Port Orange, FL 32127  
(386) 944-9737 | www.metaworldengineering.com

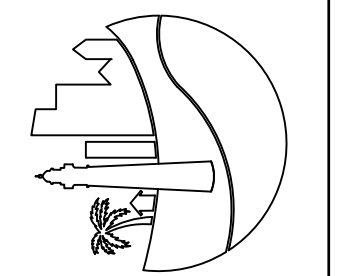

AMIR H. MALEK, P.E.  
FLORIDA P.E. #72482

# CONCEPTUAL PLAN

DXD DAYTONA STORAGE  
OLD KINGS RD.  
DAYTONA BEACH, FL  
DXD SS F1 LAND, LLC

|              |                   |
|--------------|-------------------|
| PROJECT NO.  | 207.001           |
| DESIGNED BY: | MMS/MM            |
| REVIEWED BY: | AM                |
| PLOTTED BY:  | AMIR MALEK        |
| DATE:        | 9/17/2022 3:10 AM |
| SHEET NO.    | B                 |

