

1

2

3

4

5

D

C

B



A

D

C

B

A

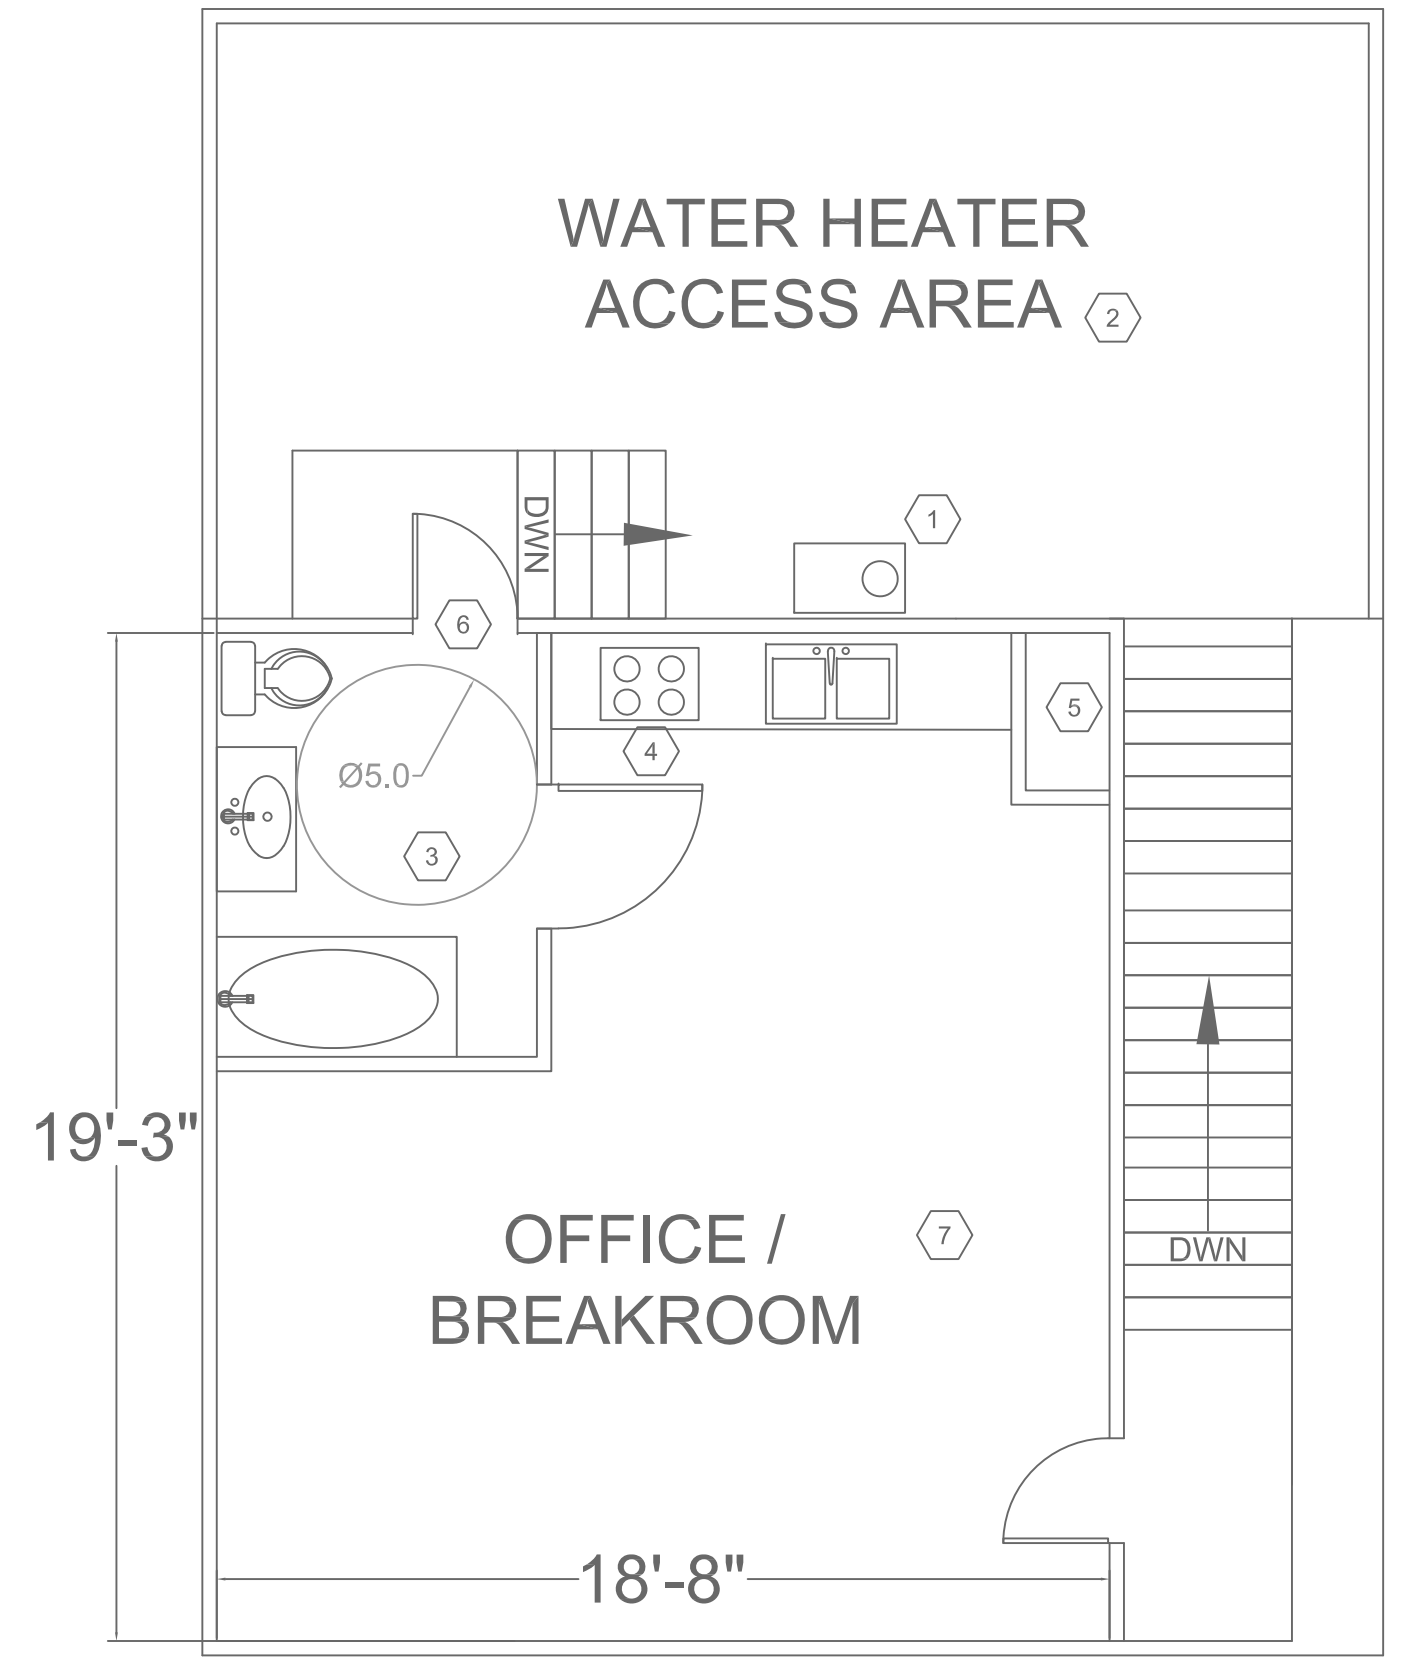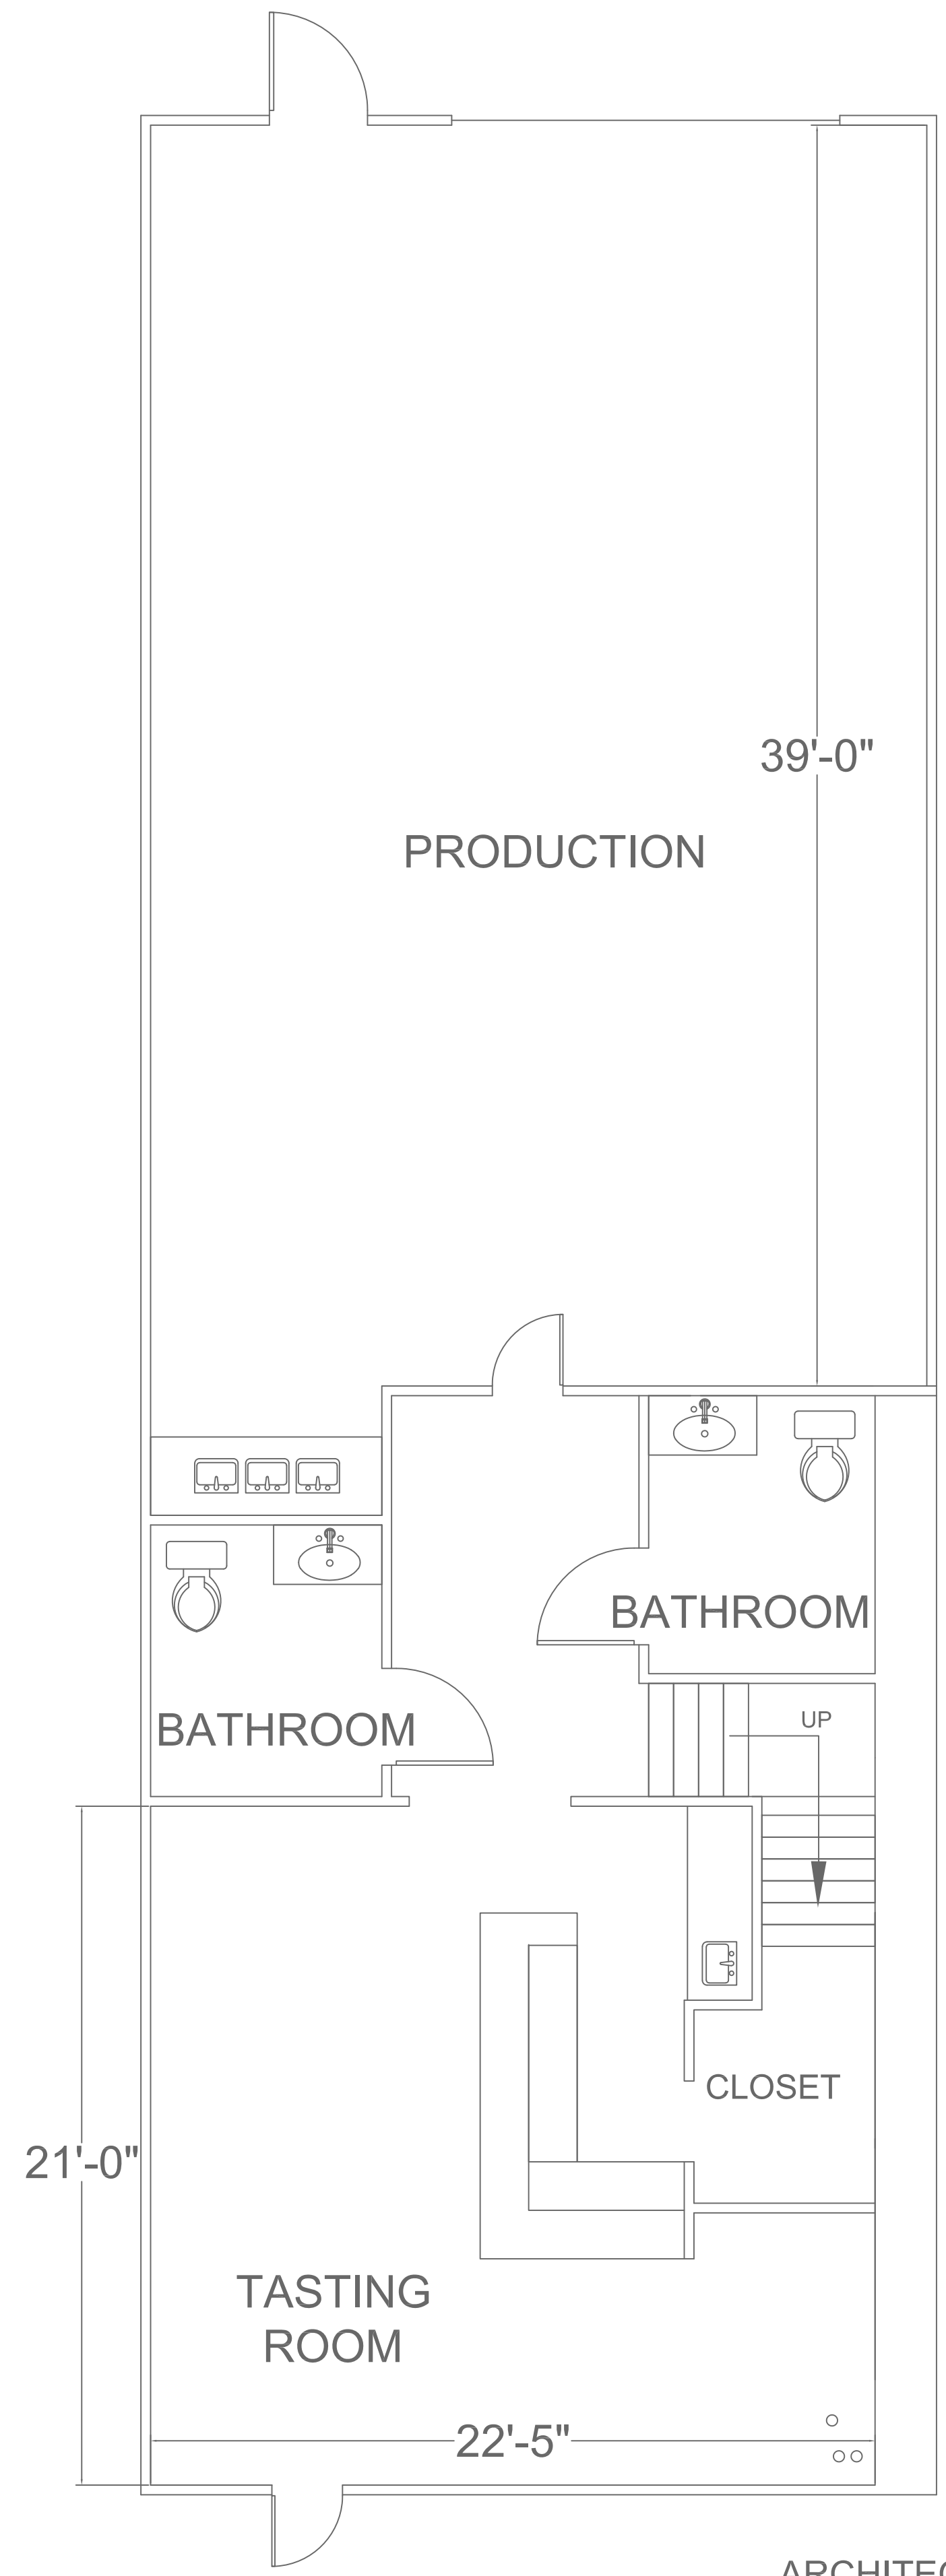

KEYNOTES

- 1 EXISTING INSTANT HOT WATER HEATER
- 2 ACCESS AREA TO BE USED ONLY FOR ACCESS TO MAINTAIN WATER HEATER. NO STORAGE ALLOWED. AUTHORIZED PERSONNEL ONLY. NO ACCESS TO PRODUCTION AREA
- 3 BATHROOM FOR USE BY OWNERS ONLY. SHOWER ONLY TO BE USED AFTER CLEANING INTERIOR OF TANKS AND EQUIPMENT. WORK CAN ONLY BE PERFORMED BY ABLE BODIED PERSONNEL
- 4 EXISTING NATURAL GAS COOKTOP STOVE. EXHAUST HOOD VENTED TO EXTERIOR
- 5 EXHAUST DUCT THROUGH CHASE TO ROOF
- 6 SIGN POSTED "AUTHORIZED PERSONNEL ONLY. NO STORAGE ALLOWED"
- 7 NO PUBLIC ACCESS

ARCHITECTURAL FLOORPLAN

4517 MARKET ST UNIT 7

ARCHITECTURAL PLAN

SCALE:

A101

SHEET 1 OF 1