

SKETCH OF SURVEY


PREPARED BY:
 **GUNTER GROUP, INC.**
 LAND SURVEYING - LAND PLANNING
 FLORIDA CERTIFICATE OF AUTHORIZATION # LB 4507
 9350 S.W. 22nd TERRACE
 MIAMI, FLORIDA 33165
 (305) 220-0073

LEGEND:

 - CENTER LINE
 WM - WATER METER
 UPP - WOOD POWER POLE

ABBREVIATIONS:

(Colc)	AIR CONDITIONER
(Meas)	MEASURED
(R)	RECORD
RES.	RESIDENCE
No.	NUMBER
C.L.F.	CHAIN LINK FENCE
O.U.L.	OVERHEAD UTILITY LINE
CL	CLEAR

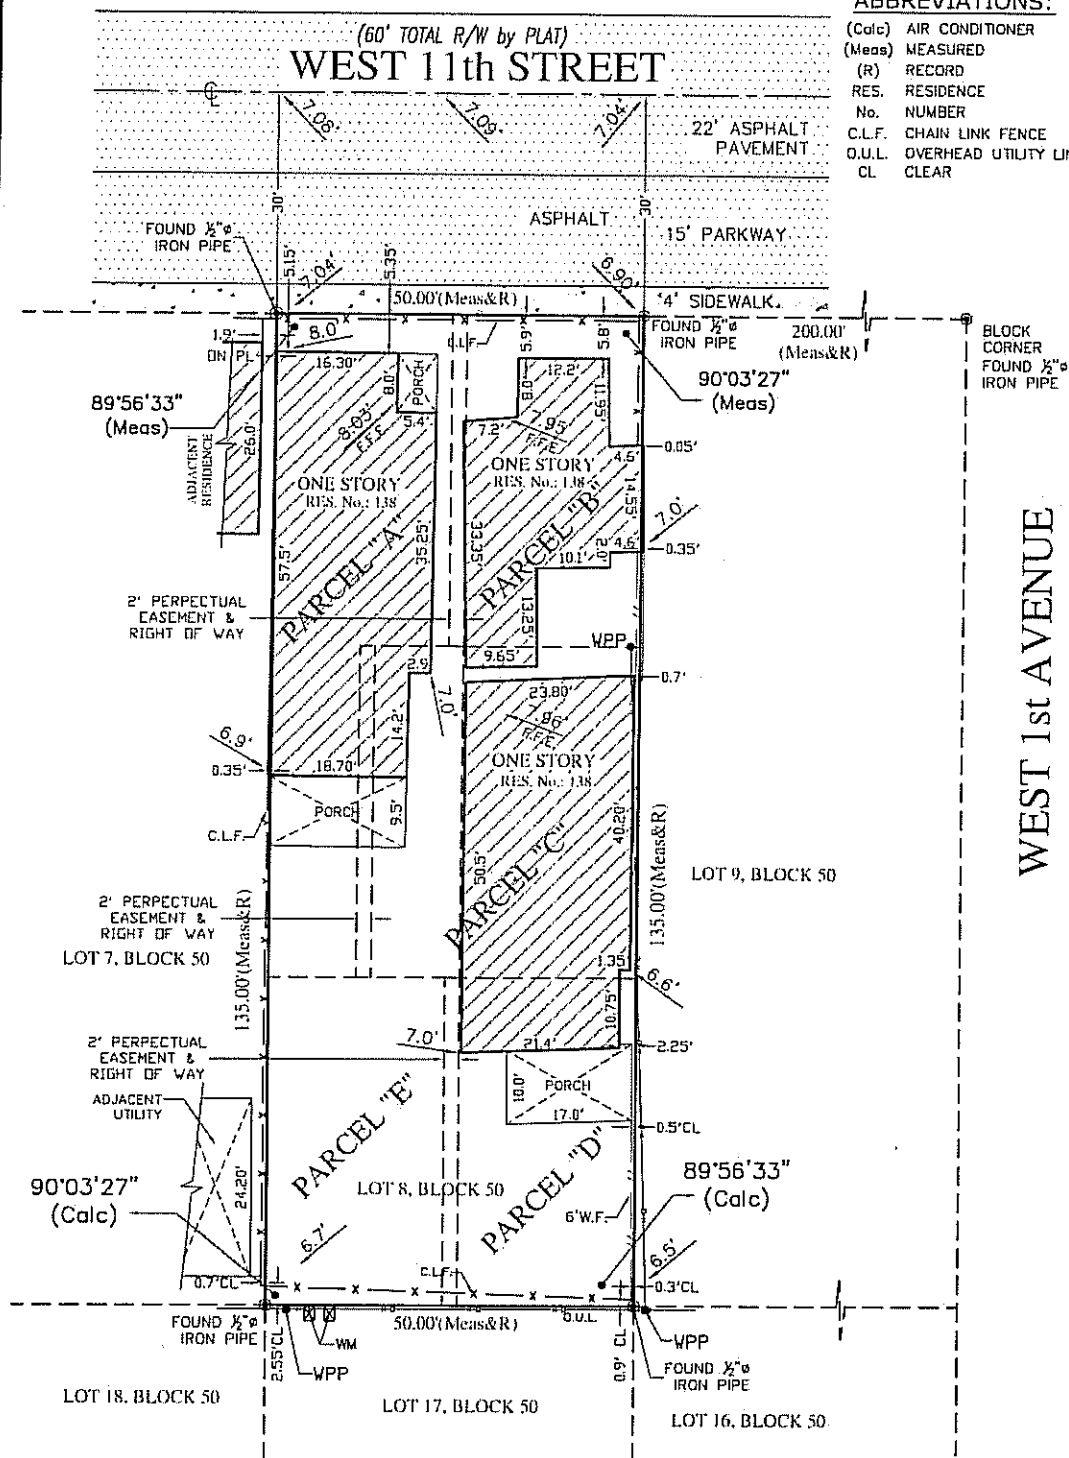

NOT VALID WITHOUT SHEET 1 OF 2
(SHEET 1 OF 2 CONTAINS LOCATION MAP AND SURVEYORS NOTES)

JOSE LEAL
132, 134, and 138 West 11th Street
Hialeah, Florida 33010.

JOB No.:
16-30655

SKETCH No.:
28220

DATE:
03-30-2016

SCALE:
1"=20'

SHEET:
2 OF 2