




	Confined Space
	Manhole
	Catchbasin Manhole
	Clean-Out
	Catch Basin
	OGS
	Lift Station
	Diverter
	Drywell
	Weir
	Blind Connect
	Top Intake Manhole
	Roof Drain
	Bypass Outlet
	Curb Inlet
	End of Pipe
	Pipe Inlet
	Pipe Cap
	Inlet
	Pipe Outlet
	Control Inlet
	Control Outlet
	Other
	Outfall
	Outfall Major
	Outfall Minor
	Sink -(Closed Drainage Basin)
	Divide
	Feature Start
	Other

	ADOT
	ADOT-Airport
	Abandoned
	Fed_Military
	MOA-ASD
	MOA-Facility Maintenance
	MOA-Merrill Field
	MOA-Other
	MOA-Parks and Recreation
	MOA-Port of Anchorage
	MOA-M&O/CBERRSA/LRSA/SA
	Private
	SOA-Alaska Railroad
	Unknown

 MOA-ASD
 MOA-Facility Maintenance
 MOA-M&O/CBERRRSA/LRSA/SA
 MOA-Parks and Recreation
 Private
 Bridge

	ADOT
	MOA-M&O/CBERRRSA/LRSA/SA
	MOA-Other
	Port of Alaska; MOA-Port of Alaska
	MOA-M&O/CBERRRSA/LRSA/SA
	Private
	SOA-Alaska Railroad
	Unknown

● ● ● Other Drainageways

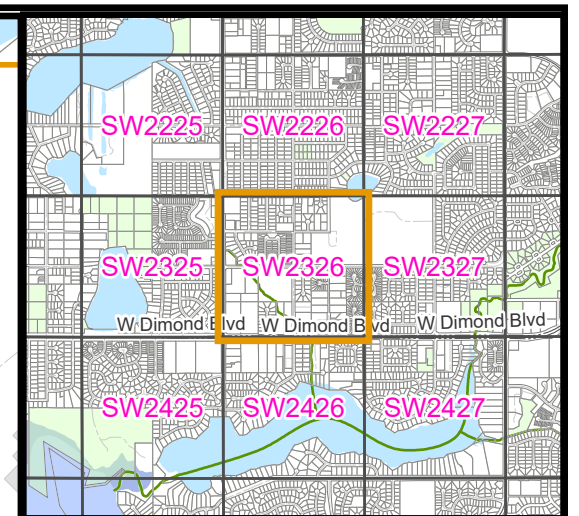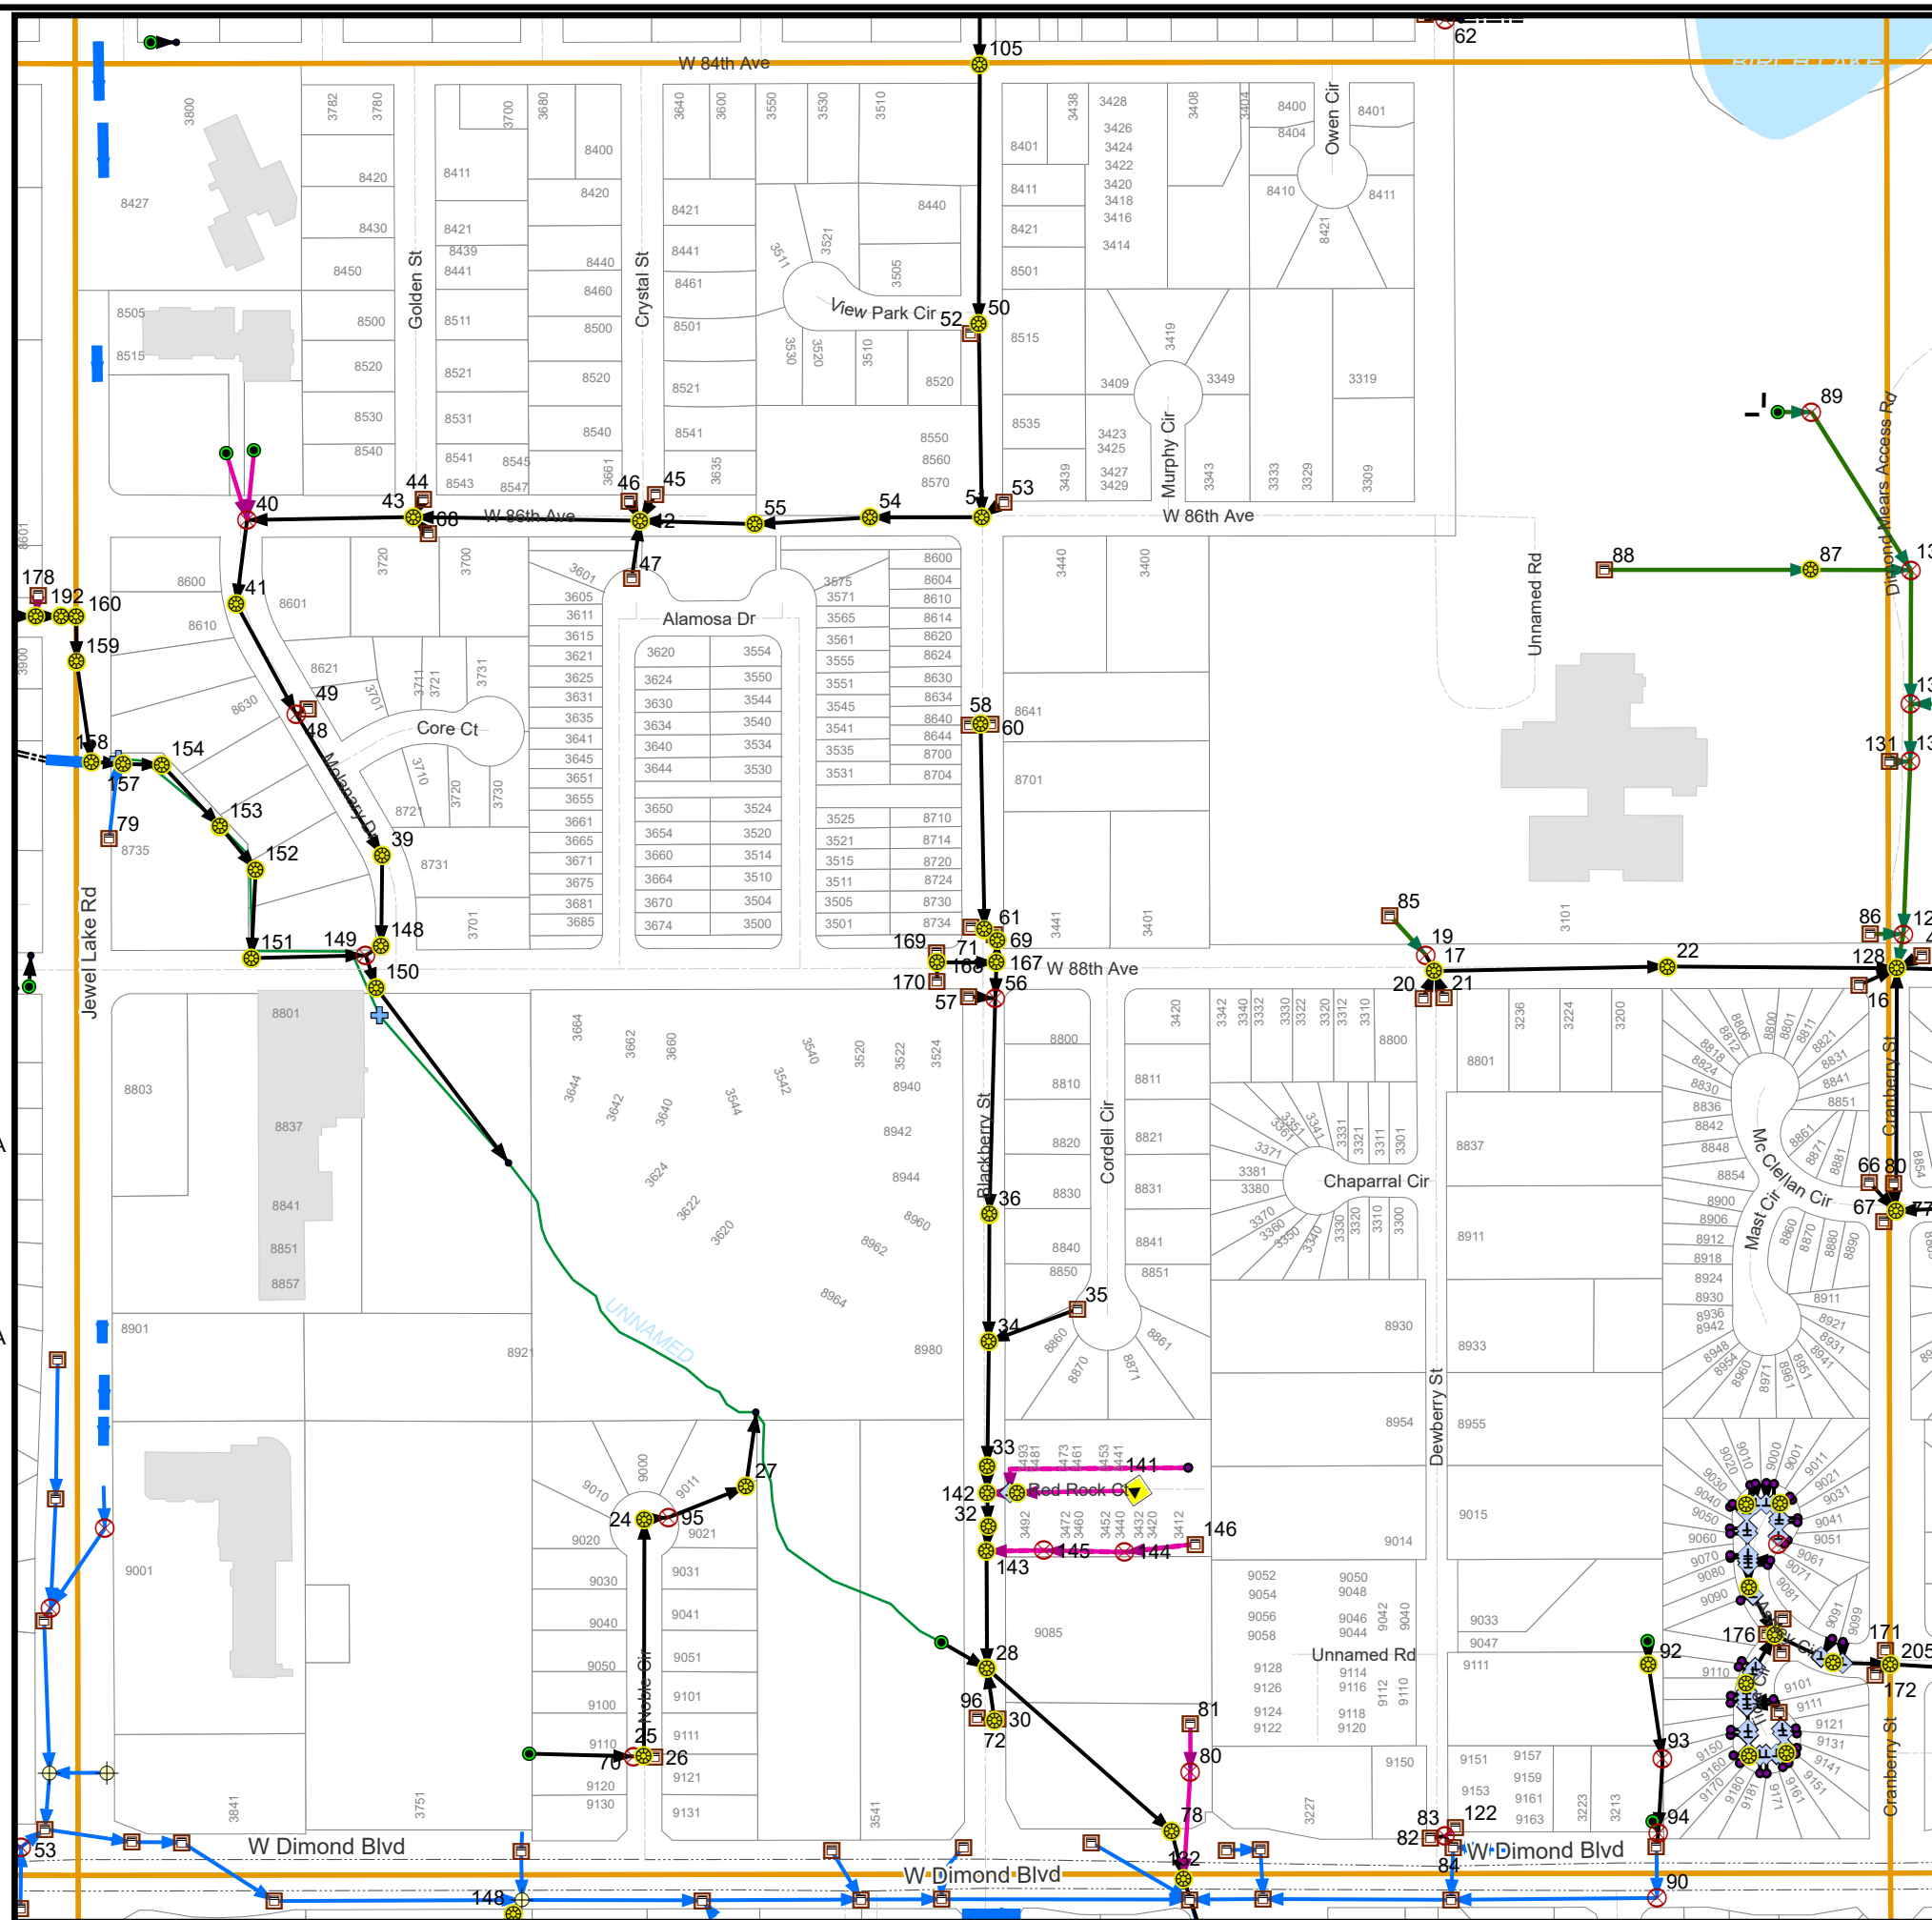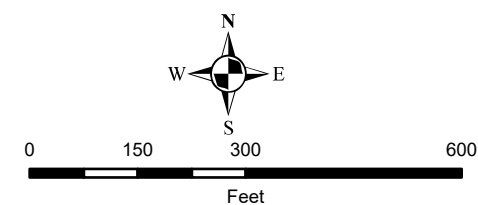

Anchorage Bowl
Legal: SW 1/4 Sec11 T12N R4W

Notes:

INFORMATION AND DATA CONTAINED ON THIS DOCUMENT
IS INTENDED FOR PLANNING PURPOSES ONLY.
THE MUNICIPALITY OF ANCHORAGE ASSUMES NO LIABILITY
FOR DAMAGES OCCURRING AS A RESULT OF USING
THIS DOCUMENT. FOR THE LATEST AND MOST UP TO DATE
INFORMATION YOU ARE URGED TO CALL THE
MUNICIPALITY OF ANCHORAGE BEFORE STARTING OPERATIONS.

MOA Storm Drain and Drainage Atlas

Map Created: 12/30/2023

Grid Number

SW2326