


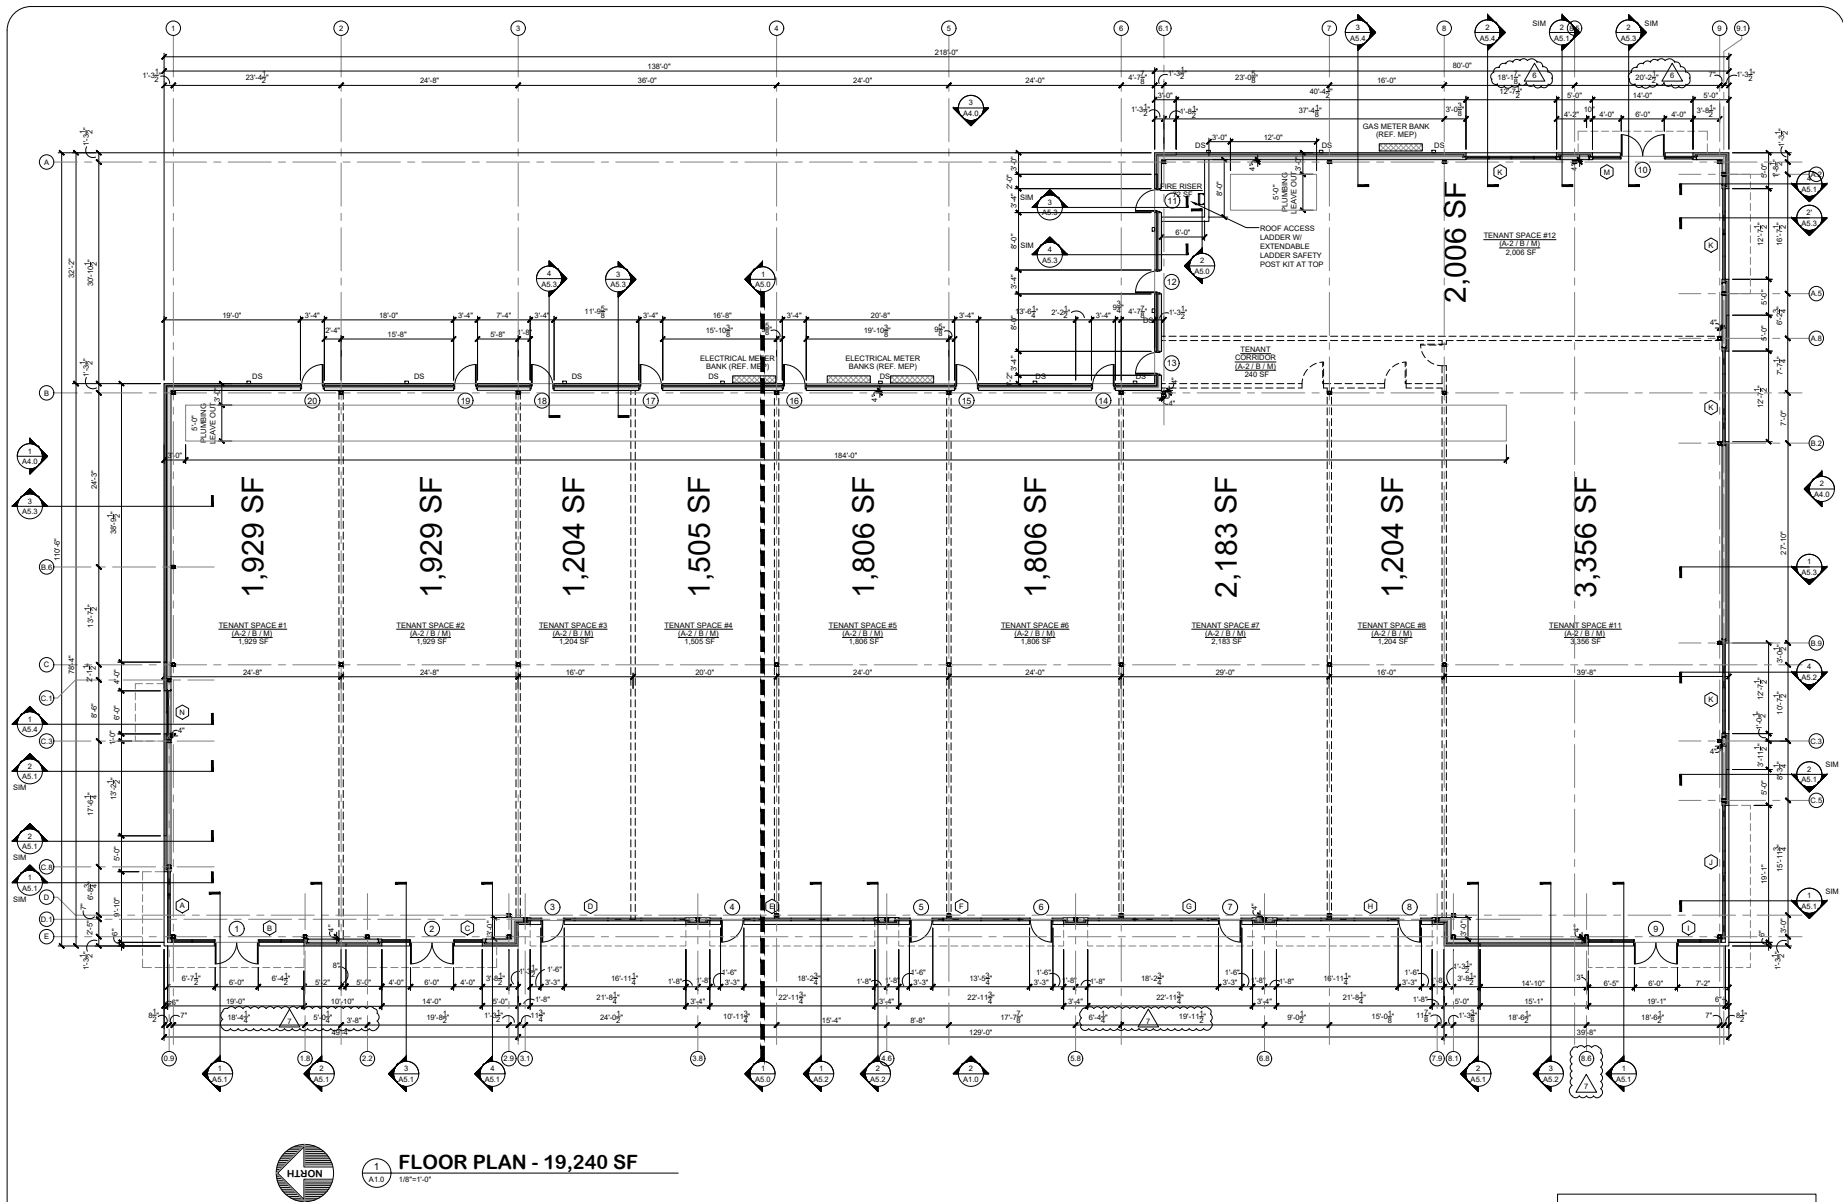

Laurie Murphy Architect
 8800 Trillium Lane, Suite 100, Dallas, TX 75238
 (214) 343-1000
 www.lauriemurphyarchitect.com



FRISCO RETAIL SHELL BUILDING
 DOLLAR FLOWERS ADDITION, BLOCK A, LOT 5
 CITY OF FRISCO, COLLIN COUNTY, TEXAS 75072

PROJECT: FRISCO
 COORDINATION: 5/8/2024
 COORDINATION: 6/12/2024

PROJECT: FRISCO
 2717-000
 8/21/2024 REV 07
 LMA
 Checked By:

A1.0