


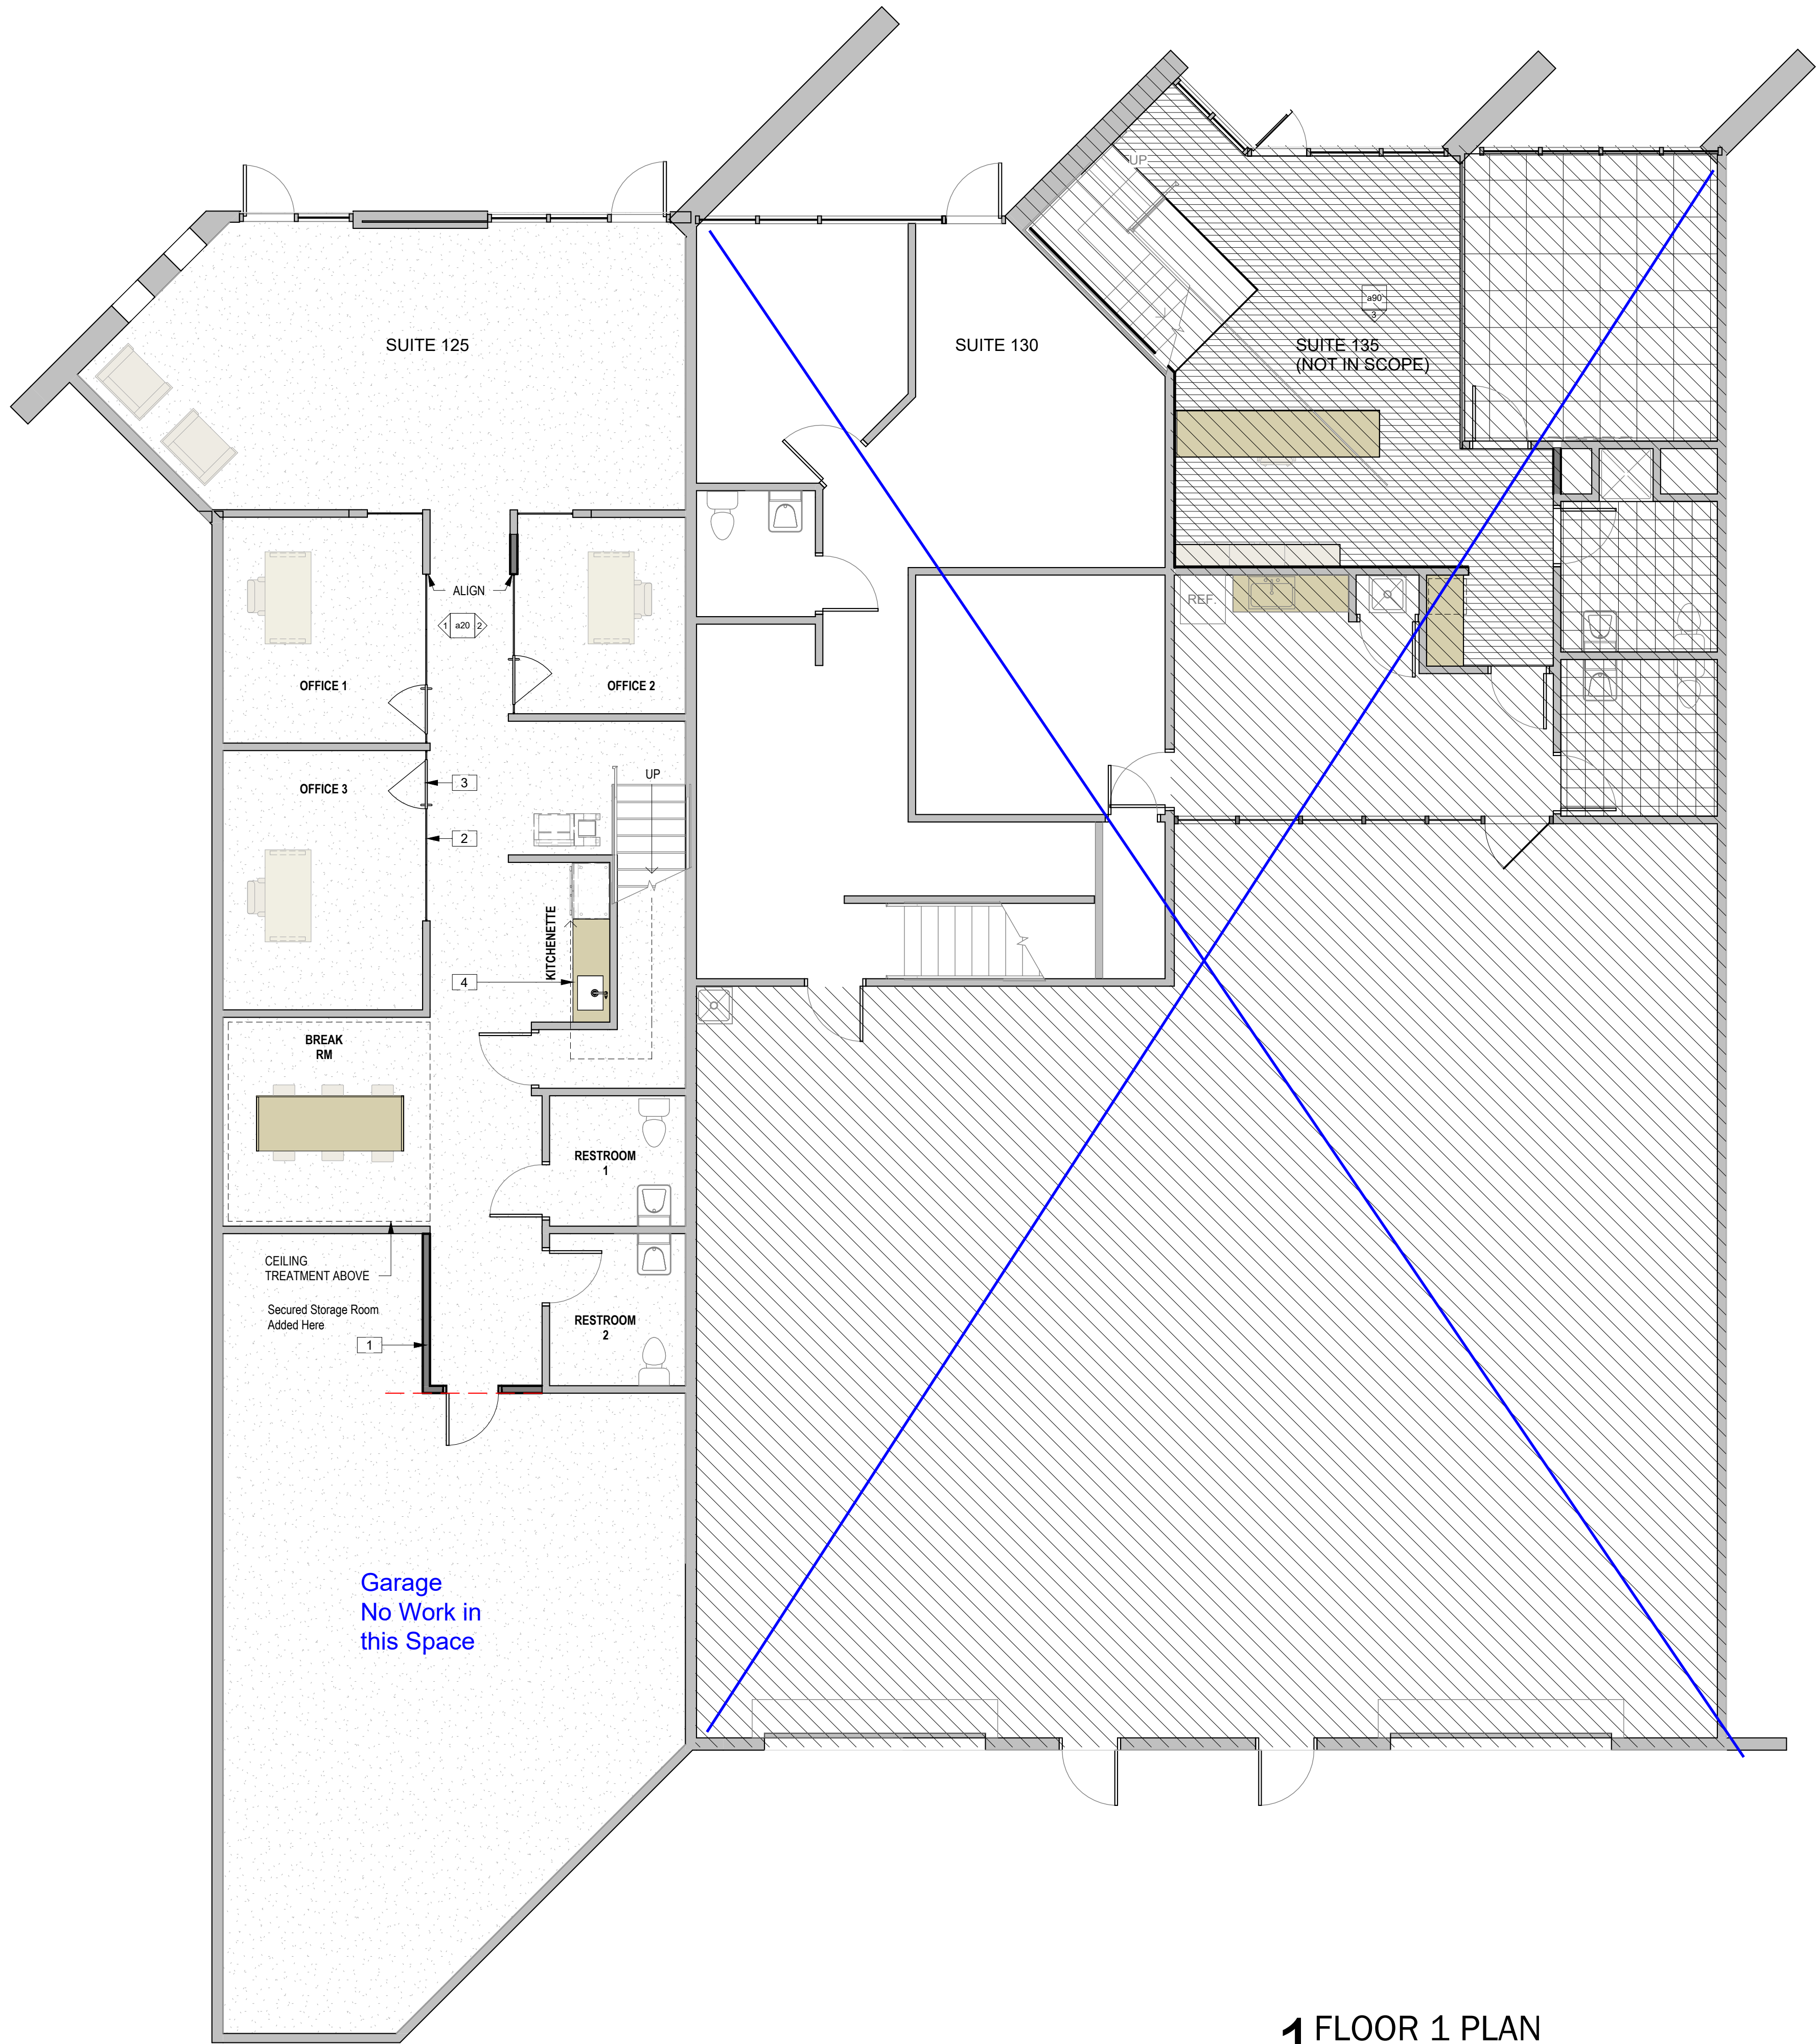

1 FLOOR 1 PLAN
SCALE 3/16" = 1'-0"

GENERAL NOTES

- 1. MEANS OF EGRESS LIGHTING SHALL BE PROVIDED WITH ARTIFICIAL LIGHTING IN ACCORDANCE WITH IBC 1006
- 2. MEANS OF EGRESS SHALL BE PROVIDED WITH EXIT SIGNS IN ACCORDANCE WITH THE REQUIREMENTS OF IBC 1011
- 3. EXISTING FIRE SPRINKLERS TO BE RELOCATED AS REQUIRED AND SHALL MEET NFPA 13 REQUIREMENTS.
- 4. HVAC DUCTWORK AND REGISTERS ARE EXISTING AND LEFT IN PLACE OR EXISTING AND RELOCATED.

KEYNOTE LEGEND

1	NEW PARTITION WALL, 3-5/8" MTL STUD w/ 5/8" GWB BOTH SIDES, PAINTED
2	TEMPERED GLASS PARTITION
3	HERCULITE GLASS DOOR
4	MILLWORK, QUARTZ OR STONE C'TOPS w/ WOOD VENEER CABINETS

Foundry 12
1263 E. Windsor Ave.
Phoenix, AZ 85006
602.577.8068

MOS Glass Contractors
16573 N. 92nd St, Suite 135
Scottsdale, AZ 85260

NO.	DATE	DESCRIPTION

MOS HQ
16573 N. 92ND STREET UNIT 130,135 SCOTTSDALE, AZ 85260
JOB NO: 16-008

FLOOR 1 PLAN
a10

02/10/25 DESIGN

ARCHITECT

OWNER


CONSULTANT

STAMP

ISSUANCES

PROJECT INFORMATION

DRAWING INFORMATION

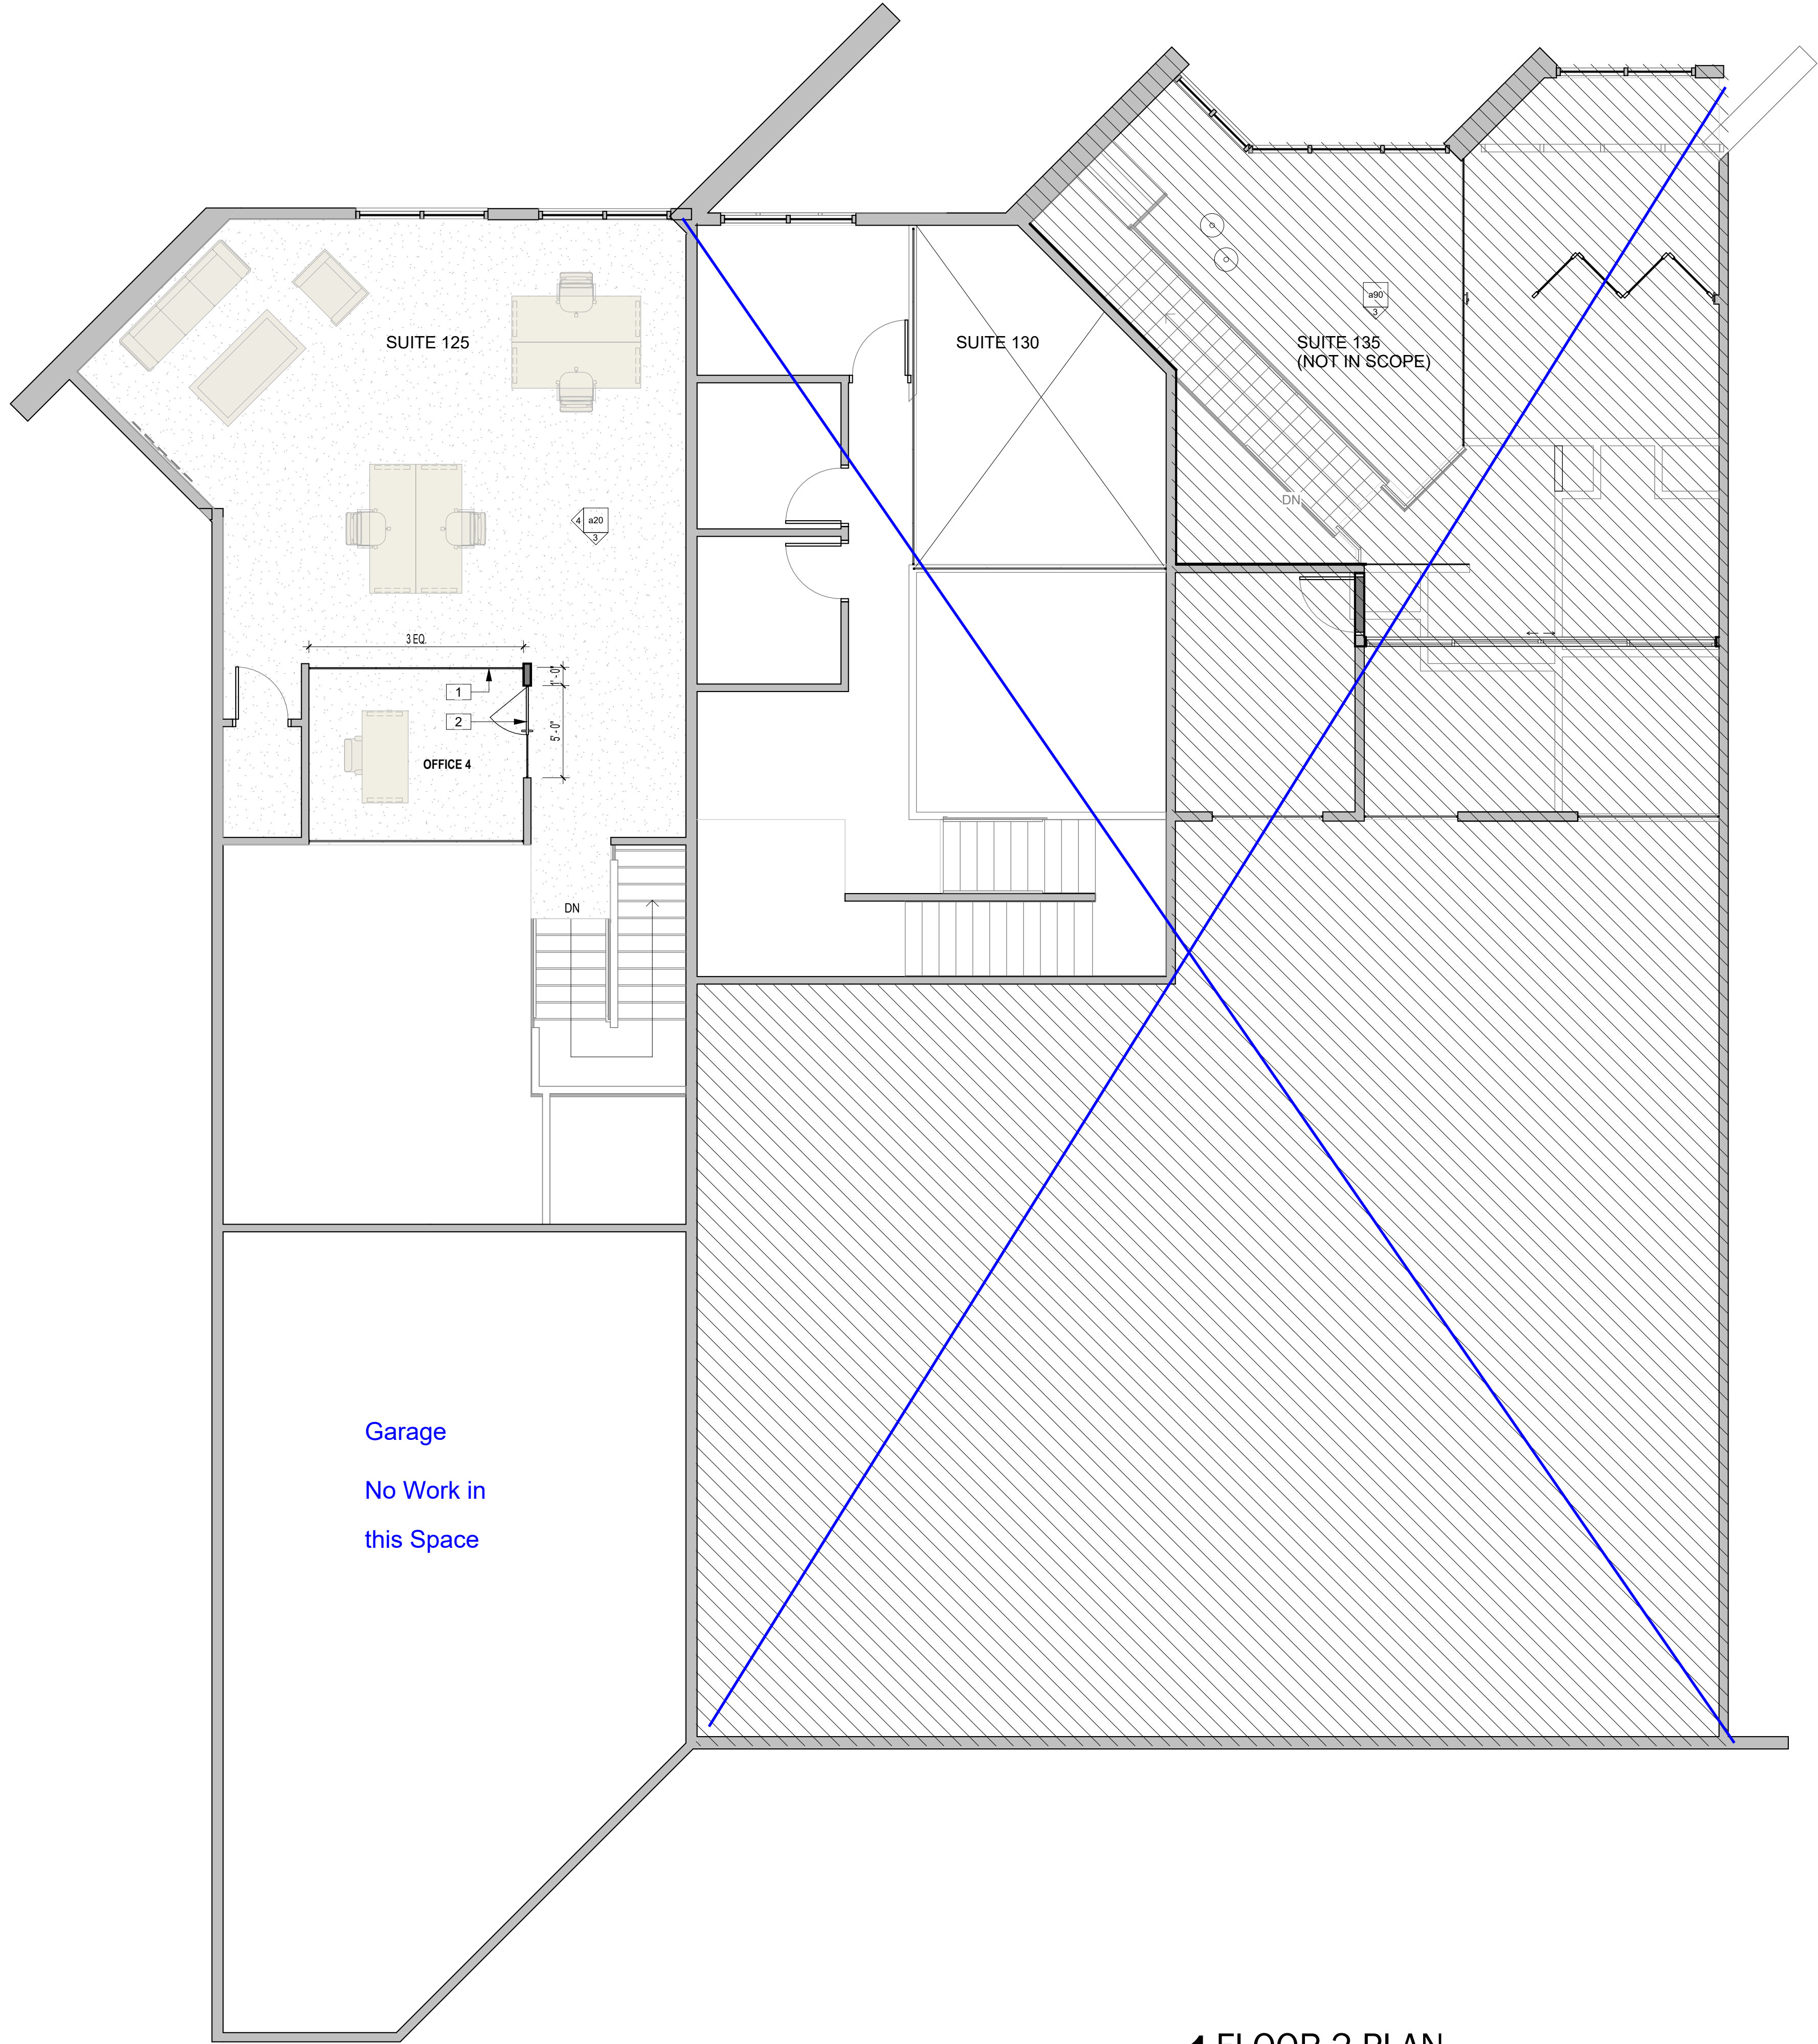

1 FLOOR 2 PLAN
SCALE 3/16" = 1'-0"

GENERAL NOTES

- 1. MEANS OF EGRESS LIGHTING SHALL BE PROVIDED WITH ARTIFICIAL LIGHTING IN ACCORDANCE WITH IBC 1006
- 2. MEANS OF EGRESS SHALL BE PROVIDED WITH EXIT SIGNS IN ACCORDANCE WITH THE REQUIREMENTS OF IBC 1011
- 3. EXISTING FIRE SPRINKLERS TO BE RELOCATED AS REQUIRED AND SHALL MEET NFPA 13 REQUIREMENTS.
- 4. HVAC DUCTWORK AND REGISTERS ARE EXISTING AND LEFT IN PLACE OR EXISTING AND RELOCATED.

KEYNOTE LEGEND

1	TEMPERED GLASS PARTITION
2	HERCULITE GLASS DOOR

NO.	DATE	DESCRIPTION

MOS HQ
16573 N. 92ND STREET UNIT 130,135 SCOTTSDALE, AZ 85260
JOB NO: 16-008

FLOOR 2 PLAN
a11

02/10/25 DESIGN

Foundry 12
1263 E. Windsor Ave.
Phoenix, AZ 85006
602.577.8068

MOS Glass Contractors
16573 N. 92nd St, Suite 135
Scottsdale, AZ 85260