



1 2 3 4 5 6 7 8 9 10 11 12 13 14 15

1 1.1 1.8 2 3 4 4.2 5 6

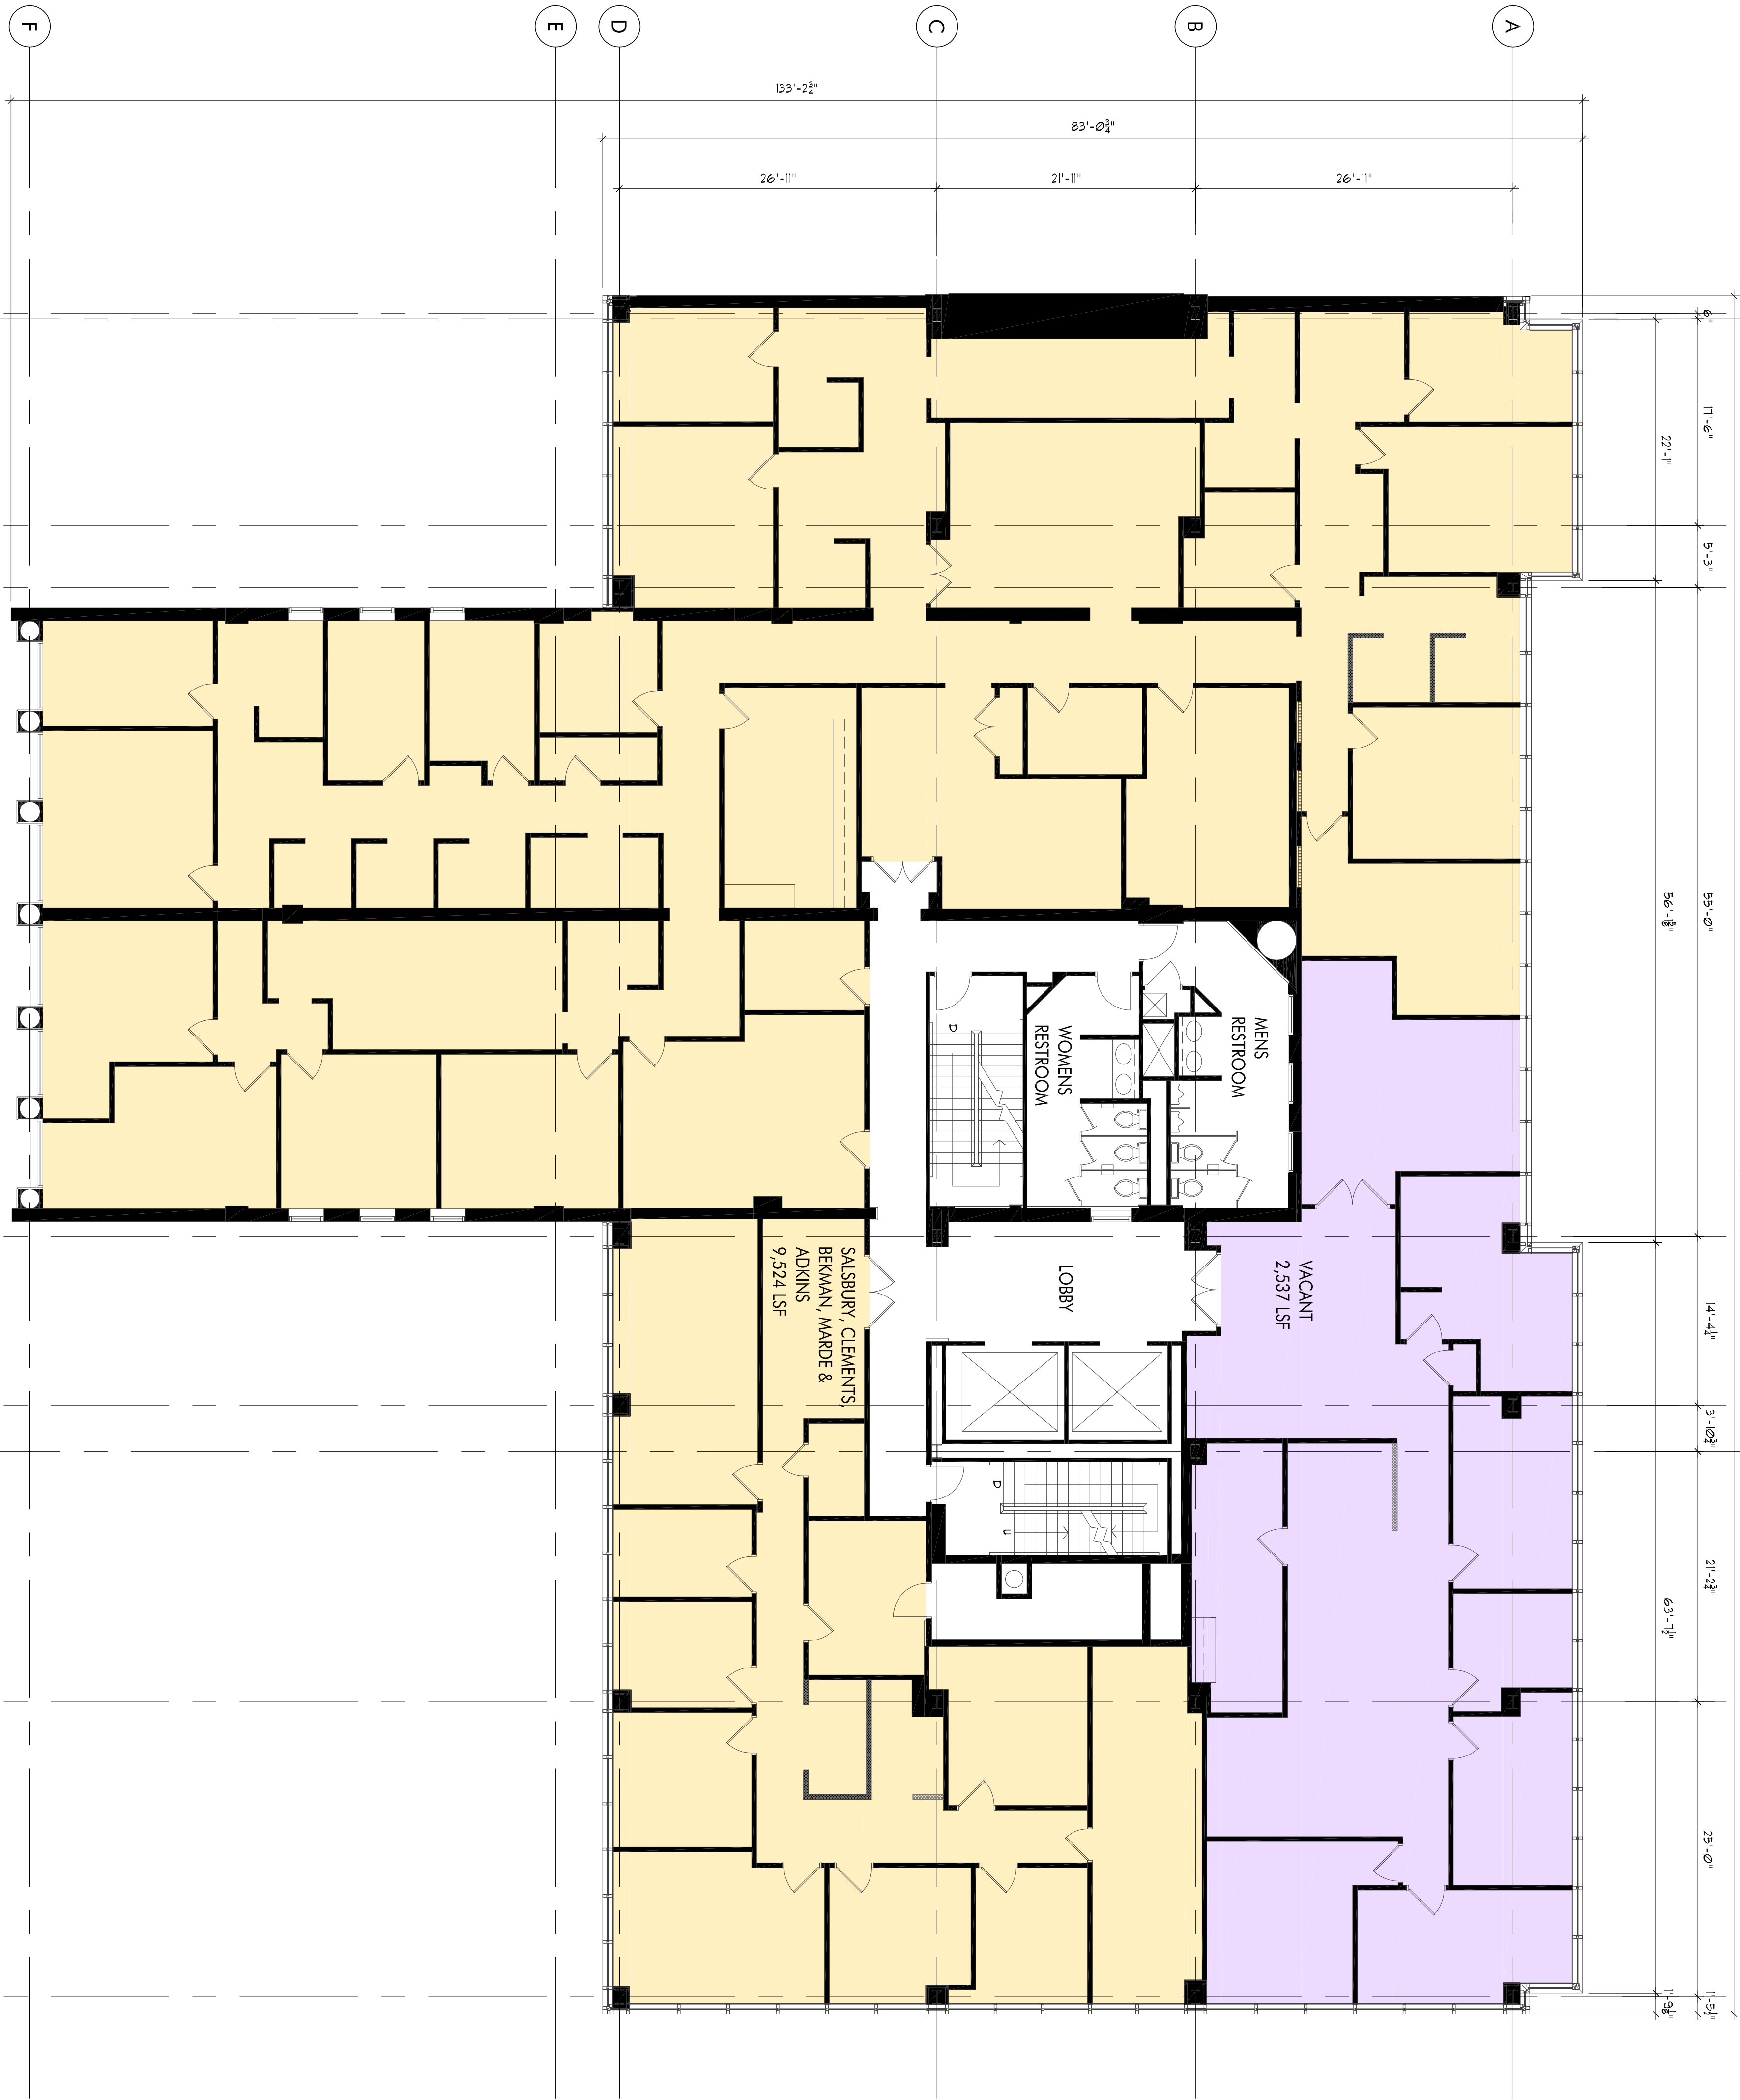

A1	FOURTH FLOOR EXISTING PLAN
SCALE: 1/8"=1'-0"	

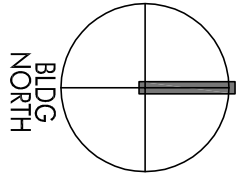

BRASHER
DESIGN

ARCHITECTURE DESIGN PLANNING INTERIORS

5560 STERRETT PLACE, SUITE 300 COLUMBIA, MARYLAND 21044
410.995.0015 MD 301.621.6020 DC 410.995.0350 Fax
email: brasher.arch@gmail.com

REVISIONS		
Rev. No.	Date	Description

PROJECT NAME

300 W. PRATT STREET
BALTIMORE, MD
LINCOLN PROPERTY COMPANY

SEAL

SHEET TITLE

FOURTH FLOOR
EXISTING PLAN

PROJECT NUMBER

11-172

FIRST RELEASE DATE

01/27/2012

SHEET NUMBER

A-104