



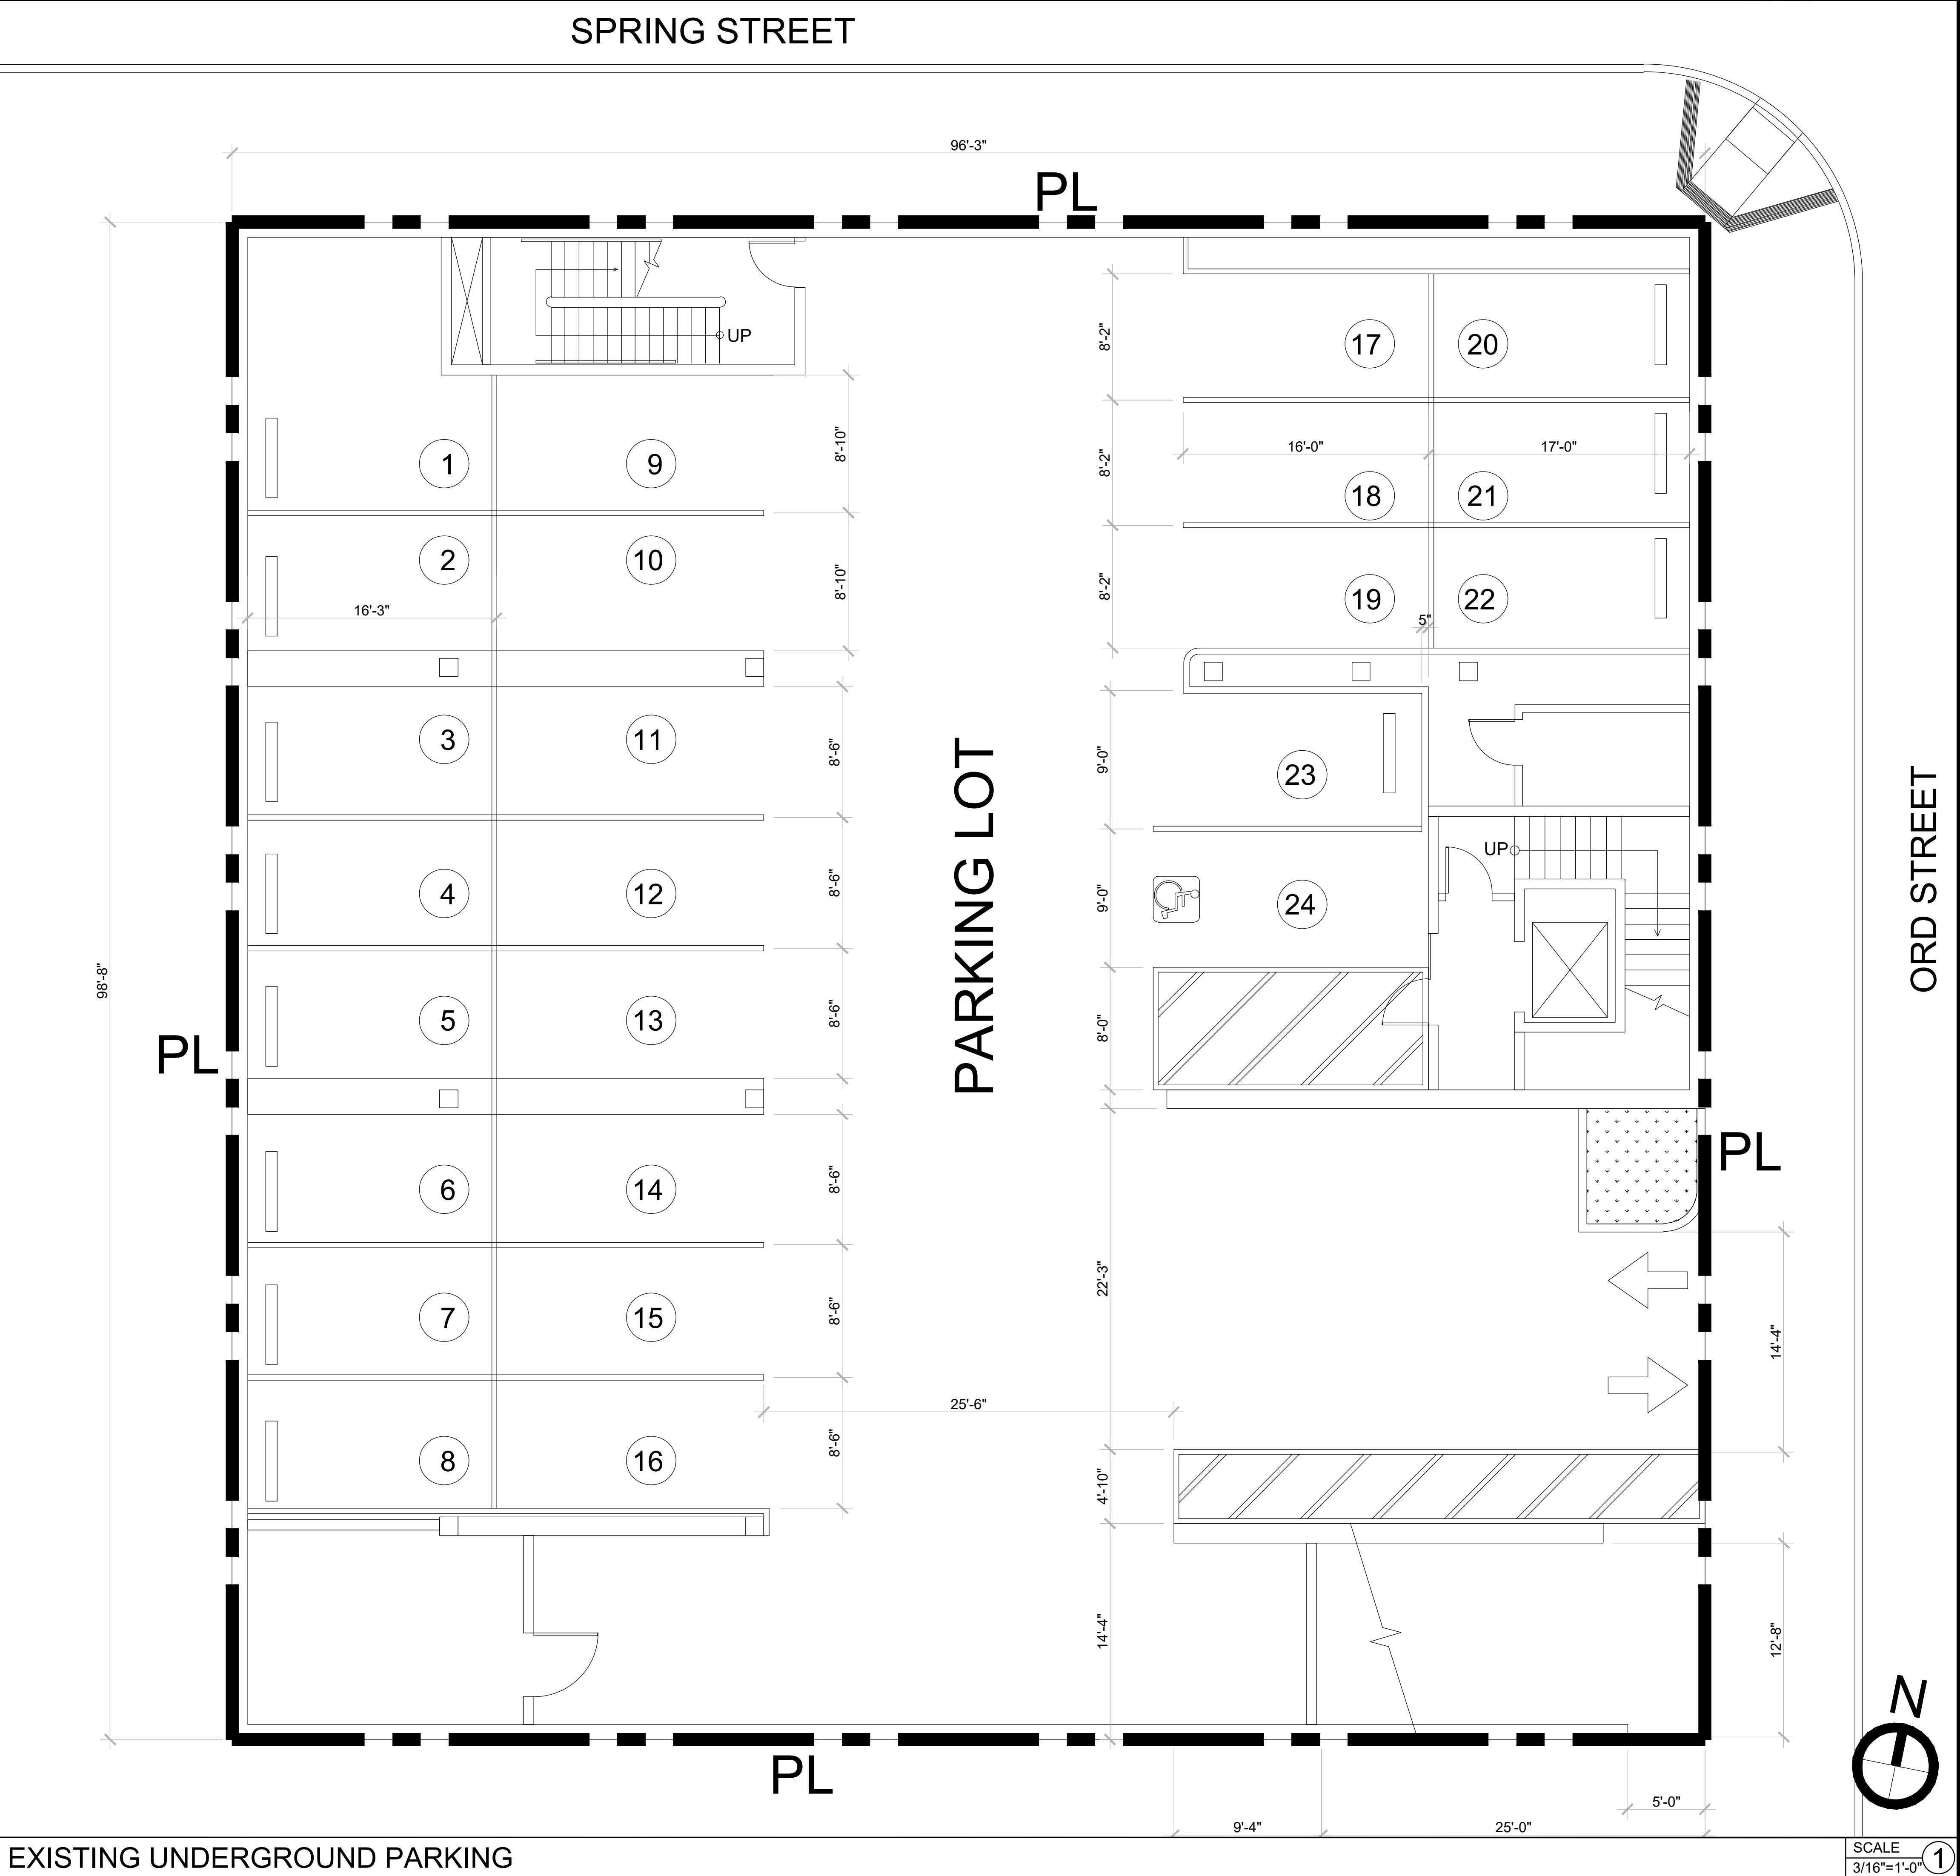

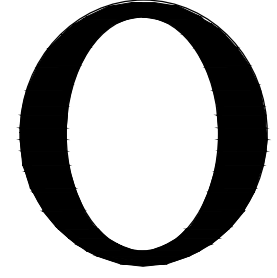


OPTIMA GROUP INC.
COMMERCIAL / RESIDENTIAL
DESIGN & GENERAL CONSTRUCTION
1217 BUENA VISTA STREET, STE 102B
DUNSMITH, CA 94010

Notice:

The designs shown and described herein including all technical drawings, graphics, and models thereof, are proprietary and cannot be copied, duplicated or commercially exploited, in whole or in part, without express written permission of Optima Group Inc. These are available or limited review and evaluation by clients, consultants, contractors, government agencies, vendors and office personnel only in accordance with this notice. Upon acceptance and use of this drawings, the Contractor agrees to review and inform Optima Group Inc. of any discrepancy or conflict prior to the preparation of without exception, shop drawings, templates, layouts, or any execution of any work related to the information contained on this document.

No.	Date	Revision
1	05/05/2022	PLANNING
2		
3		
4		
5		
6		
7		
8		
9		
10		
11		

PABLITO'S TACOS
(CONDITIONAL USE PERMIT)
686 N SPRING ST., UNIT #101, #104, LOS ANGELES, CA 90012

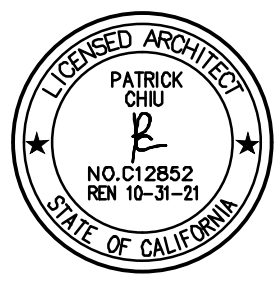

PATRICK CHU
NO. C12862
REN 10-31-21
STATE OF CALIFORNIA

Date:	--/------
Dwg. No:	-
Drawn By:	-
Checked By:	MJ
Scale:	AS SHOWN

Title:

EXISTING UNDERGROUND PARKING

Sheet No.

A-1.3

SCALE
3/16"=1'-0"

1