



PARCEL PIN: 427801373454
CURRENT ZONING: RA
CURRENT OWNER: STBC HOLDINGS LLC
 103 TRITON LANE SURF CITY, NC 28445
TOTAL ACREAGE: 745,637 S.F. (17.11 ac.)

JOB NUMBER : 202-025 **SHEET SIZE:** 24x36

DRAWN: DanPlans **Date of Field Work:** 10/24/2024

ADDRESS:


OLD FOLKSTONE RD, SNEADS FERRY, NC 28460

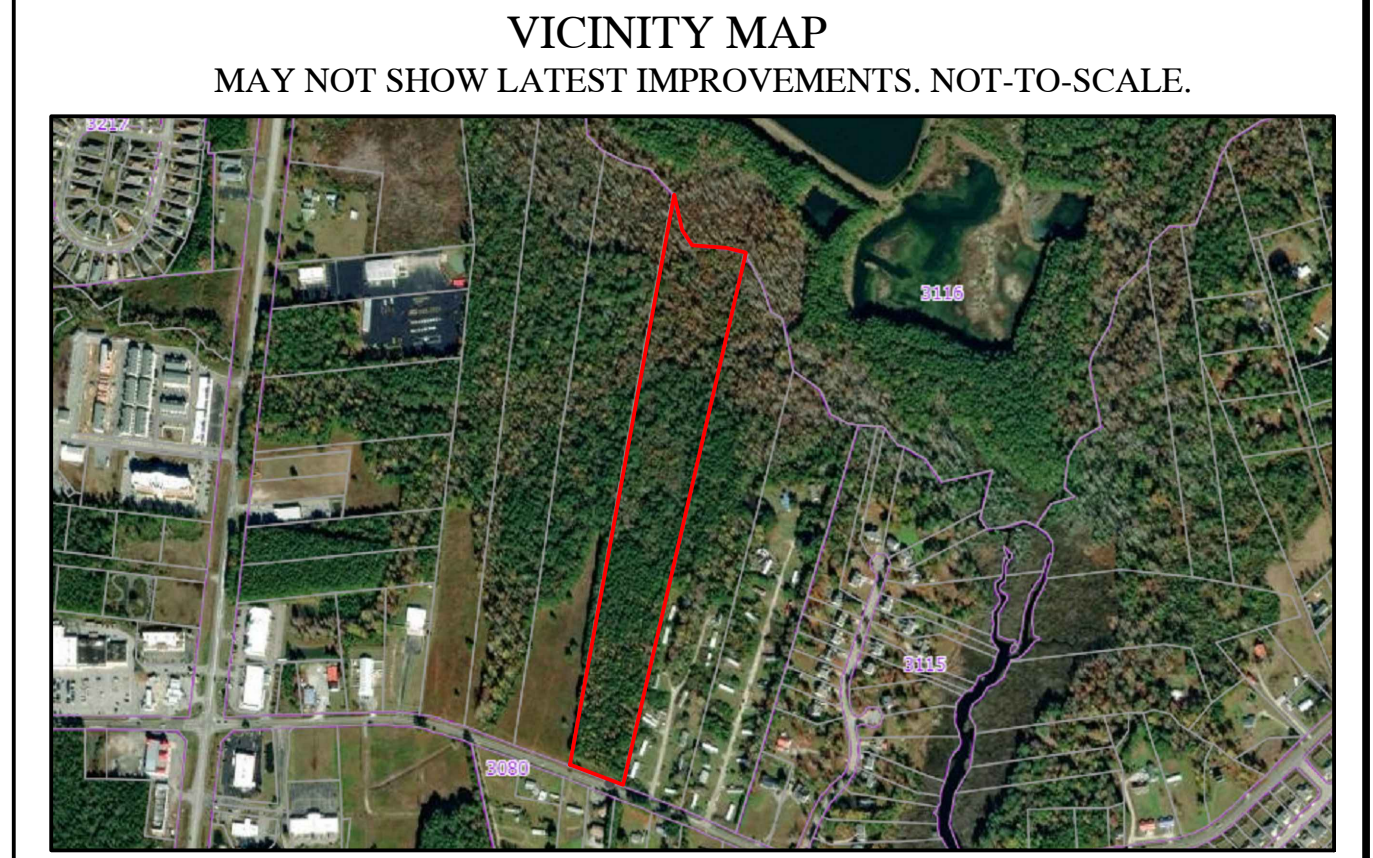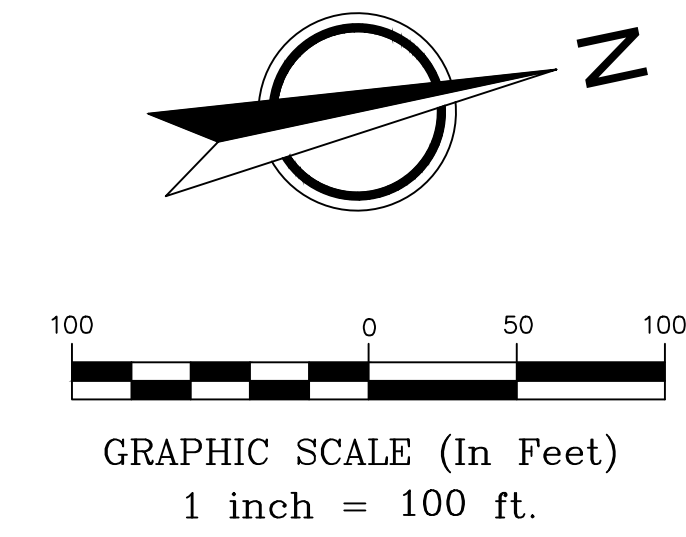

NOW OR FORMERLY
 CARTER
 PIN: 427801370432
 D.B. 1907, P. 10 (TRACT I)
 LOT 11
 M.B. 16, P. 23
 ZONING: RA
 USE: VACANT

NOW OR FORMERLY
 PLURIS LLC
 PIN: 427903407219
 D.B. 3289, P. 3289
 ZONING: RA
 USE: MOBILE HOME PARK

OLD FOLKSTONE ROAD - N.C.S.R. 1518
 60' R/W (ASPHALT PUBLIC)

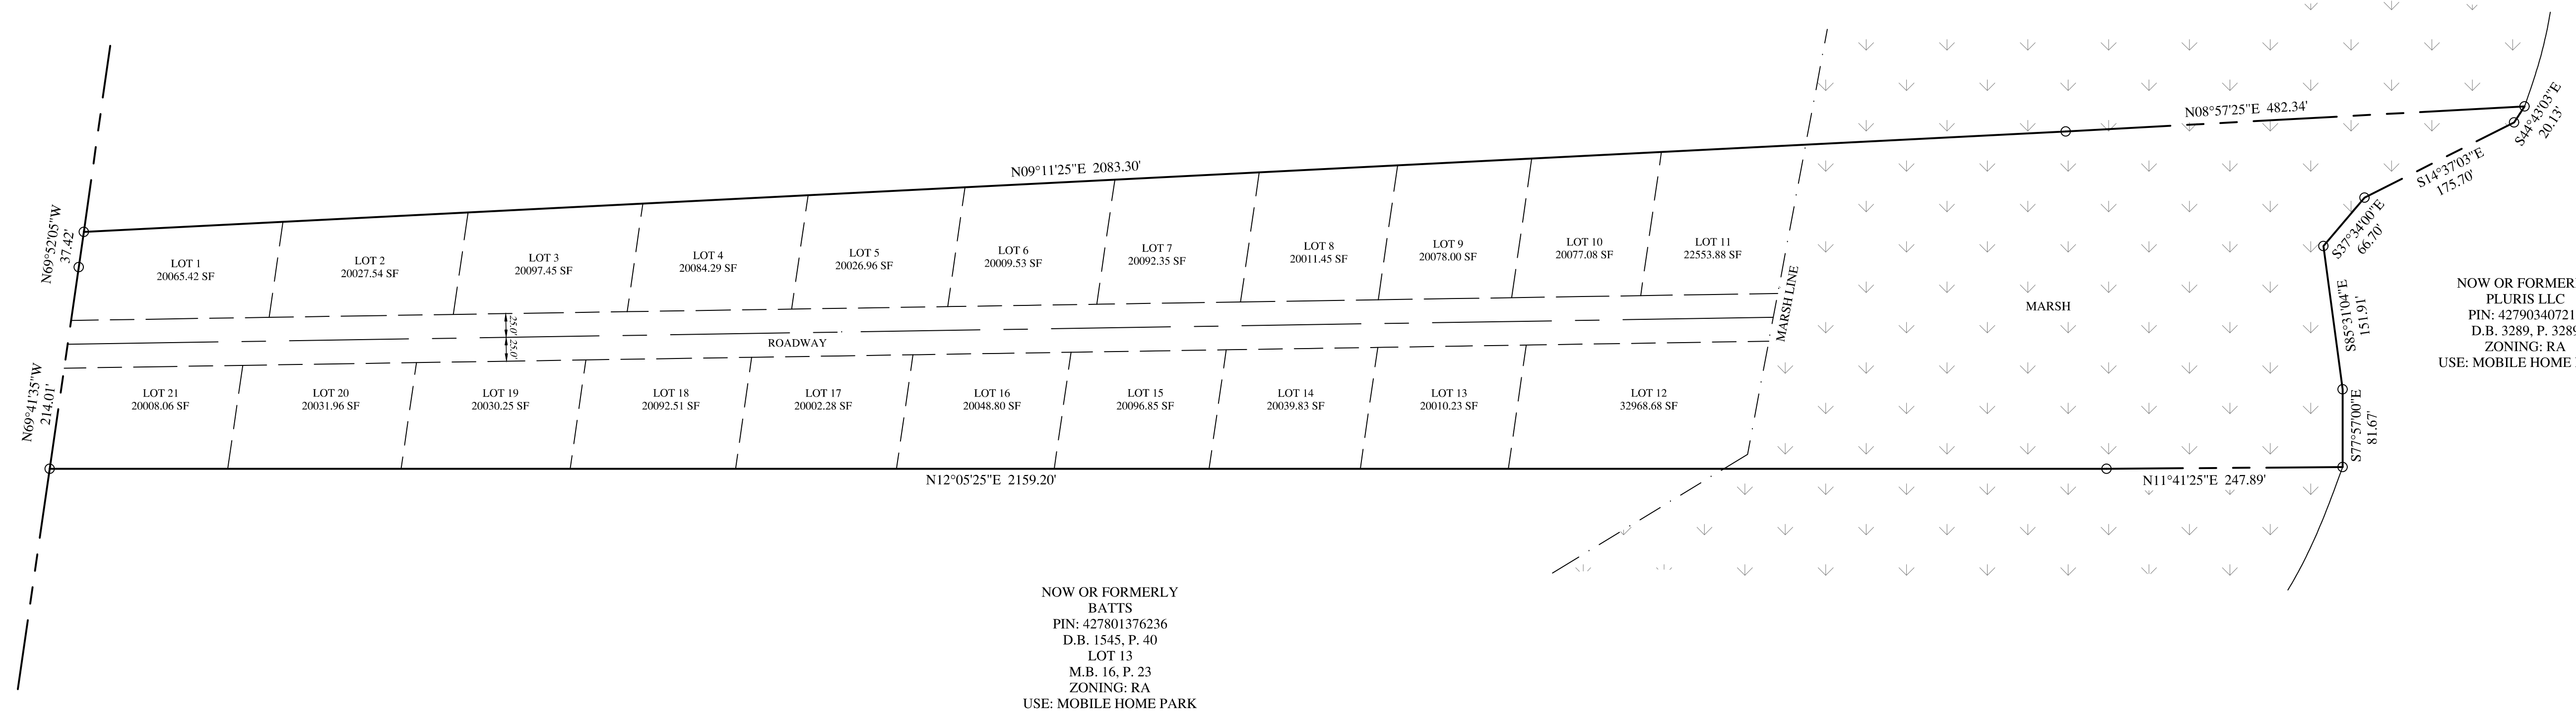

NOW OR FORMERLY
 BATTS
 PIN: 427801376236
 D.B. 1545, P. 40
 LOT 13
 M.B. 16, P. 23
 ZONING: RA
 USE: MOBILE HOME PARK

LEGEND:
 - - - - - CENTER LINE
 - - - - - PROPERTY LINE