


Drawing Path: P:\Projects\2018\18056 - 1715 Murfreesboro Rd\Drawings\Sketch\Xref\spbase.dwg

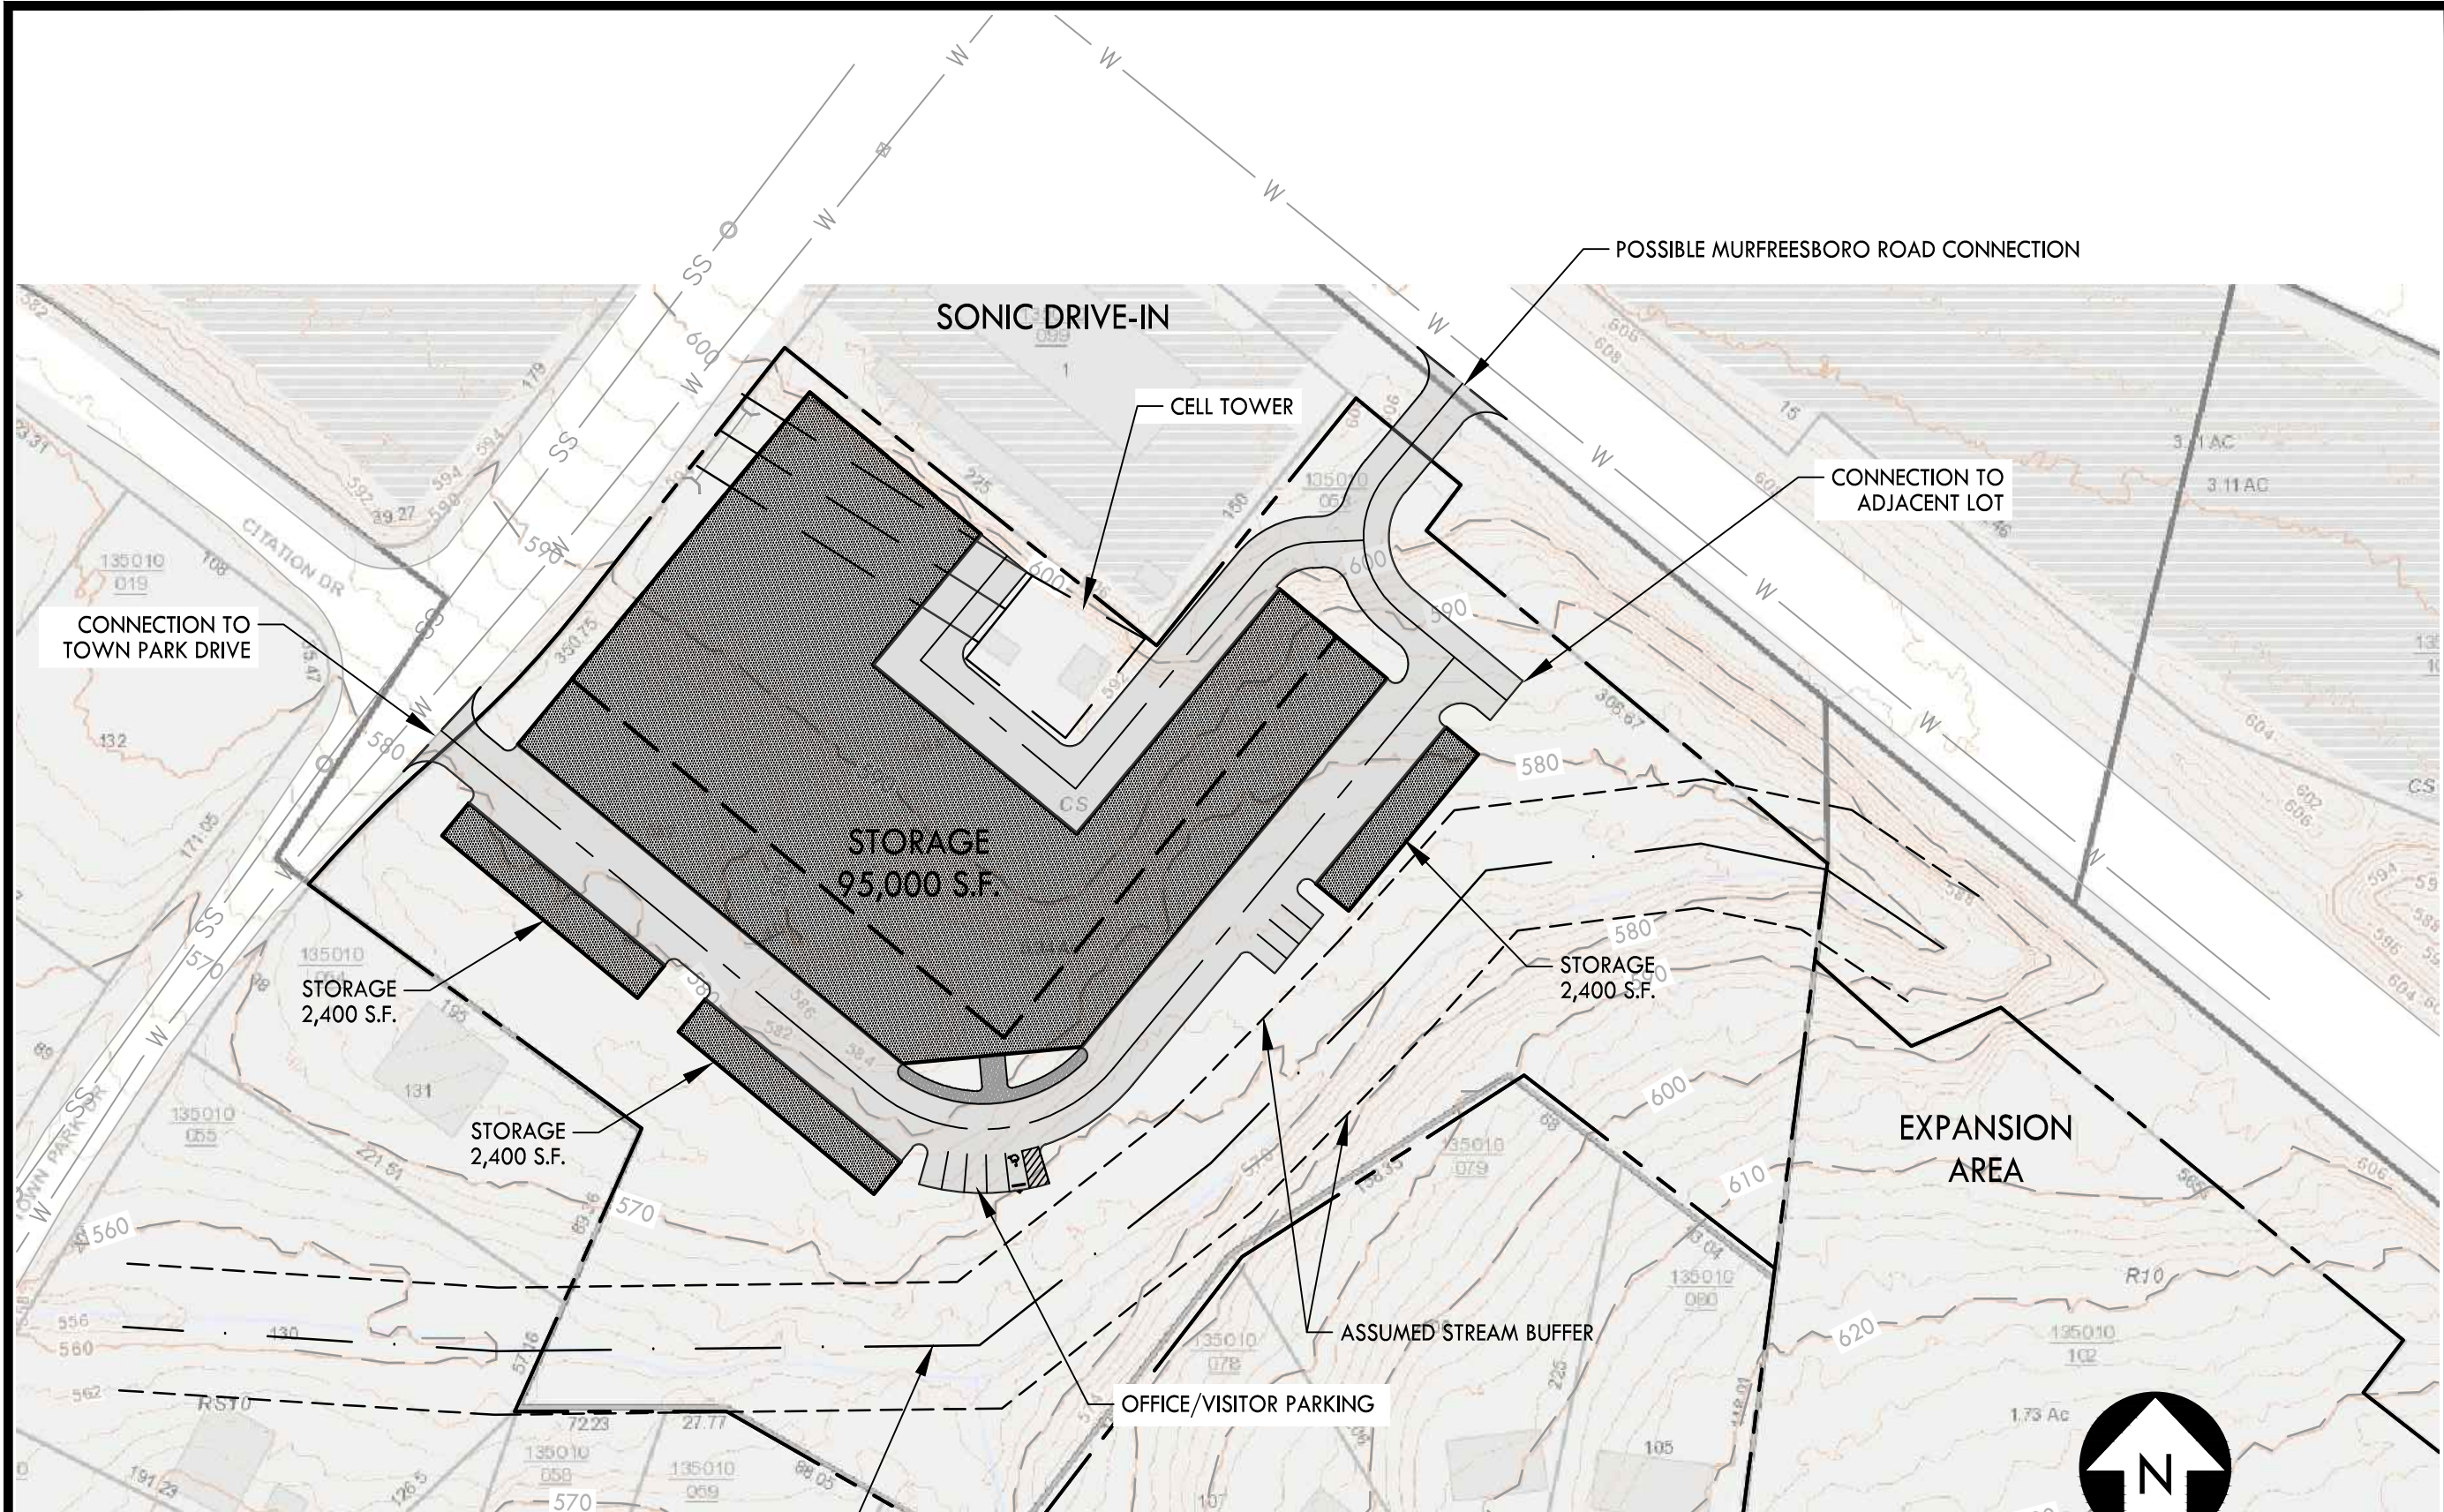

CRUNK ENGINEERING LLC
 1894 GENERAL GEORGE PATTON DRIVE
 SUITE 600
 FRANKLIN, TN 37067
 (615) 873-1795
 WWW.CRUNKENG.COM



1715 MURFREESBORO
 ROAD
 NASHVILLE TENNESSEE

11/13/18 18056

C1.0
 PROPOSED
 LAYOUT PLAN