



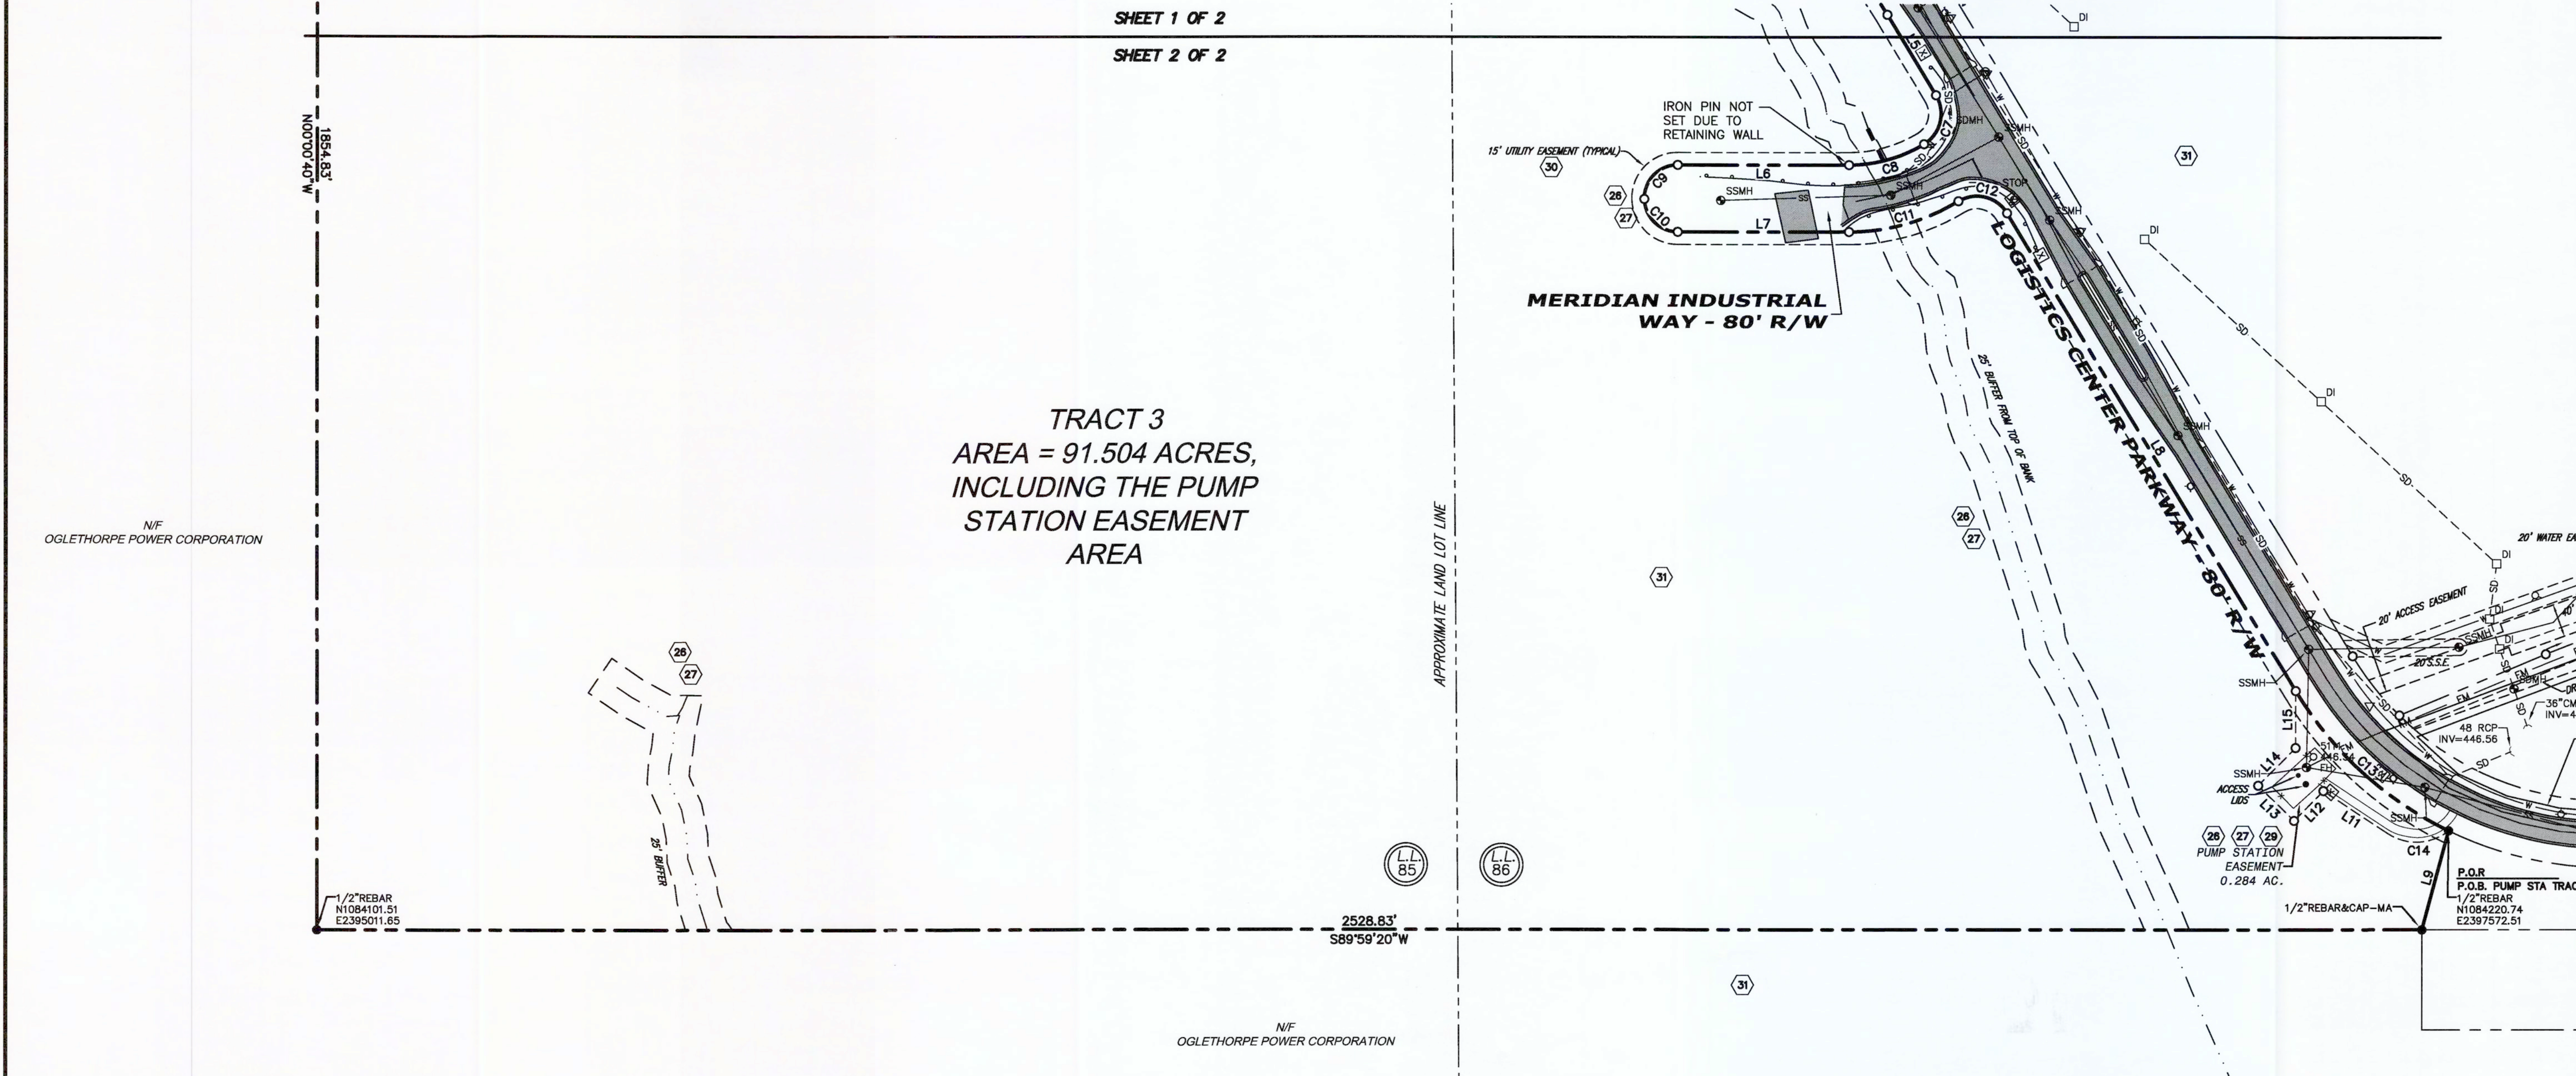

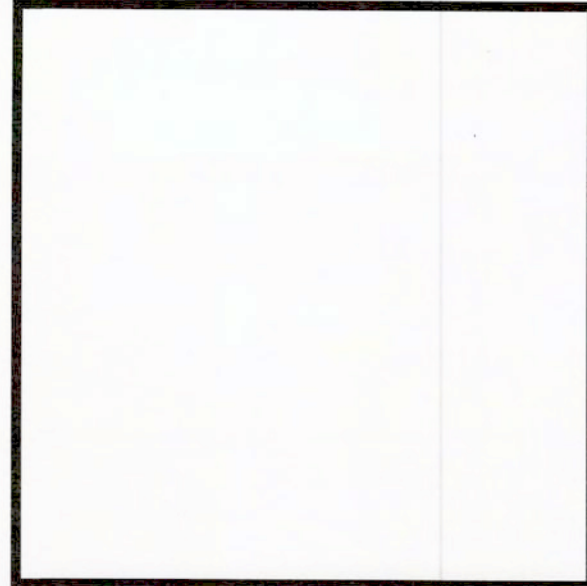

THESE DOCUMENTS, AS INSTRUMENTS OF SERVICE, REMAIN THE PROPERTY OF D. G. & A. AND NO PART THEREOF MAY BE USED OR REPRODUCED IN ANY FORM WITHOUT WRITTEN PERMISSION.



SURVEYOR CERTIFICATION

THIS SURVEY IS A RETRACEMENT OF AN EXISTING PARCEL OR PARCELS OF LAND AND DOES NOT SUBDIVIDE OR CREATE A NEW PARCEL. THE RECORDING INFORMATION OF THE DOCUMENT(S), MAP(S), PLAT(S) OR OTHER INSTRUMENT(S) WHICH CREATED THE PARCEL(S) ARE STATED HEREON. RECORDATION OF THIS SURVEY DOES NOT IMPLY APPROVAL OF THE LOCAL JURISDICTION, AVAILABILITY OF PERMITS, COMPLIANCE WITH LOCAL REGULATIONS OR REQUIREMENTS, NOR SUITABILITY FOR ANY USE OR PURPOSE OF THE LAND. FURTHER, THE UNDERSIGNED LAND SURVEYOR CERTIFIES THAT THIS MAP, PLAT, OR PLAN COMPLIES WITH THE MINIMUM TECHNICAL STANDARDS FOR PROPERTY SURVEYS IN GEORGIA AS SET FORTH IN CHAPTER 180-7 OF THE RULES OF THE GEORGIA BOARD OF REGISTRATION FOR PROFESSIONAL ENGINEERS AND LAND SURVEYORS AND AS SET FORTH IN THE GEORGIA PLAT ACT OCGA 15-6-67.

SIGNATURE: *Alan B. Coleman*

DATE: *6-19-19*

GEORGIA
PROFESSIONAL
LAND SURVEYOR
No. 3400
ALAN B. COLEMAN



DONALDSON, GARRETT, & ASSOCIATES, INC.

MACON • CHARLOTTE
4875 RIVERSIDE DRIVE P.O. BOX 7306
MACON, GA 31210
(478) 474-5350 Fax: (478) 477-2534
http://www.dg-a.com COA# LSFO00413

ALTA/NSPS LAND TITLE SURVEY
FOR
FIRST AMERICAN TITLE INSURANCE COMPANY,
LINEAGE LOGISTICS, LLC, A DELAWARE LIMITED
LIABILITY COMPANY, ITS LEASERS AND THEIR
RESPECTIVE SUCCESSORS AND/OR ASSIGNS
& IDI LOGISTICS SERVICES GROUP, LLC, A GEORGIA
LIMITED LIABILITY COMPANY

13TH LAND DISTRICT
GEORGIA

DATE	REVISIONS
5-1-19	REVISED TO ADDRESS ATTORNEY COMMENTS.
6-18-19	REVISED TO ADD NAME TO CERTIFICATION AND UPDATE TITLE COMMITMENT.
6-19-19	REVISED TITLE BLOCK

SCALE:
HORIZONTAL: 1" = 100'
VERTICAL: N/A

DATE: 4/12/19

DRAWING NO. 3785-19-D

PROJ. NO.: 3835-002-D1

DSGN: N/A

DRWN: SLR

CHKD: ABC

APVD: ABC

RLS No: 3400

SHEET 3 OF 3

LO17 TRACT 3 ALTA REVISION 6-19-19.DWG/10 PLOT DATE: 06/20/2019 BY: acoleman