



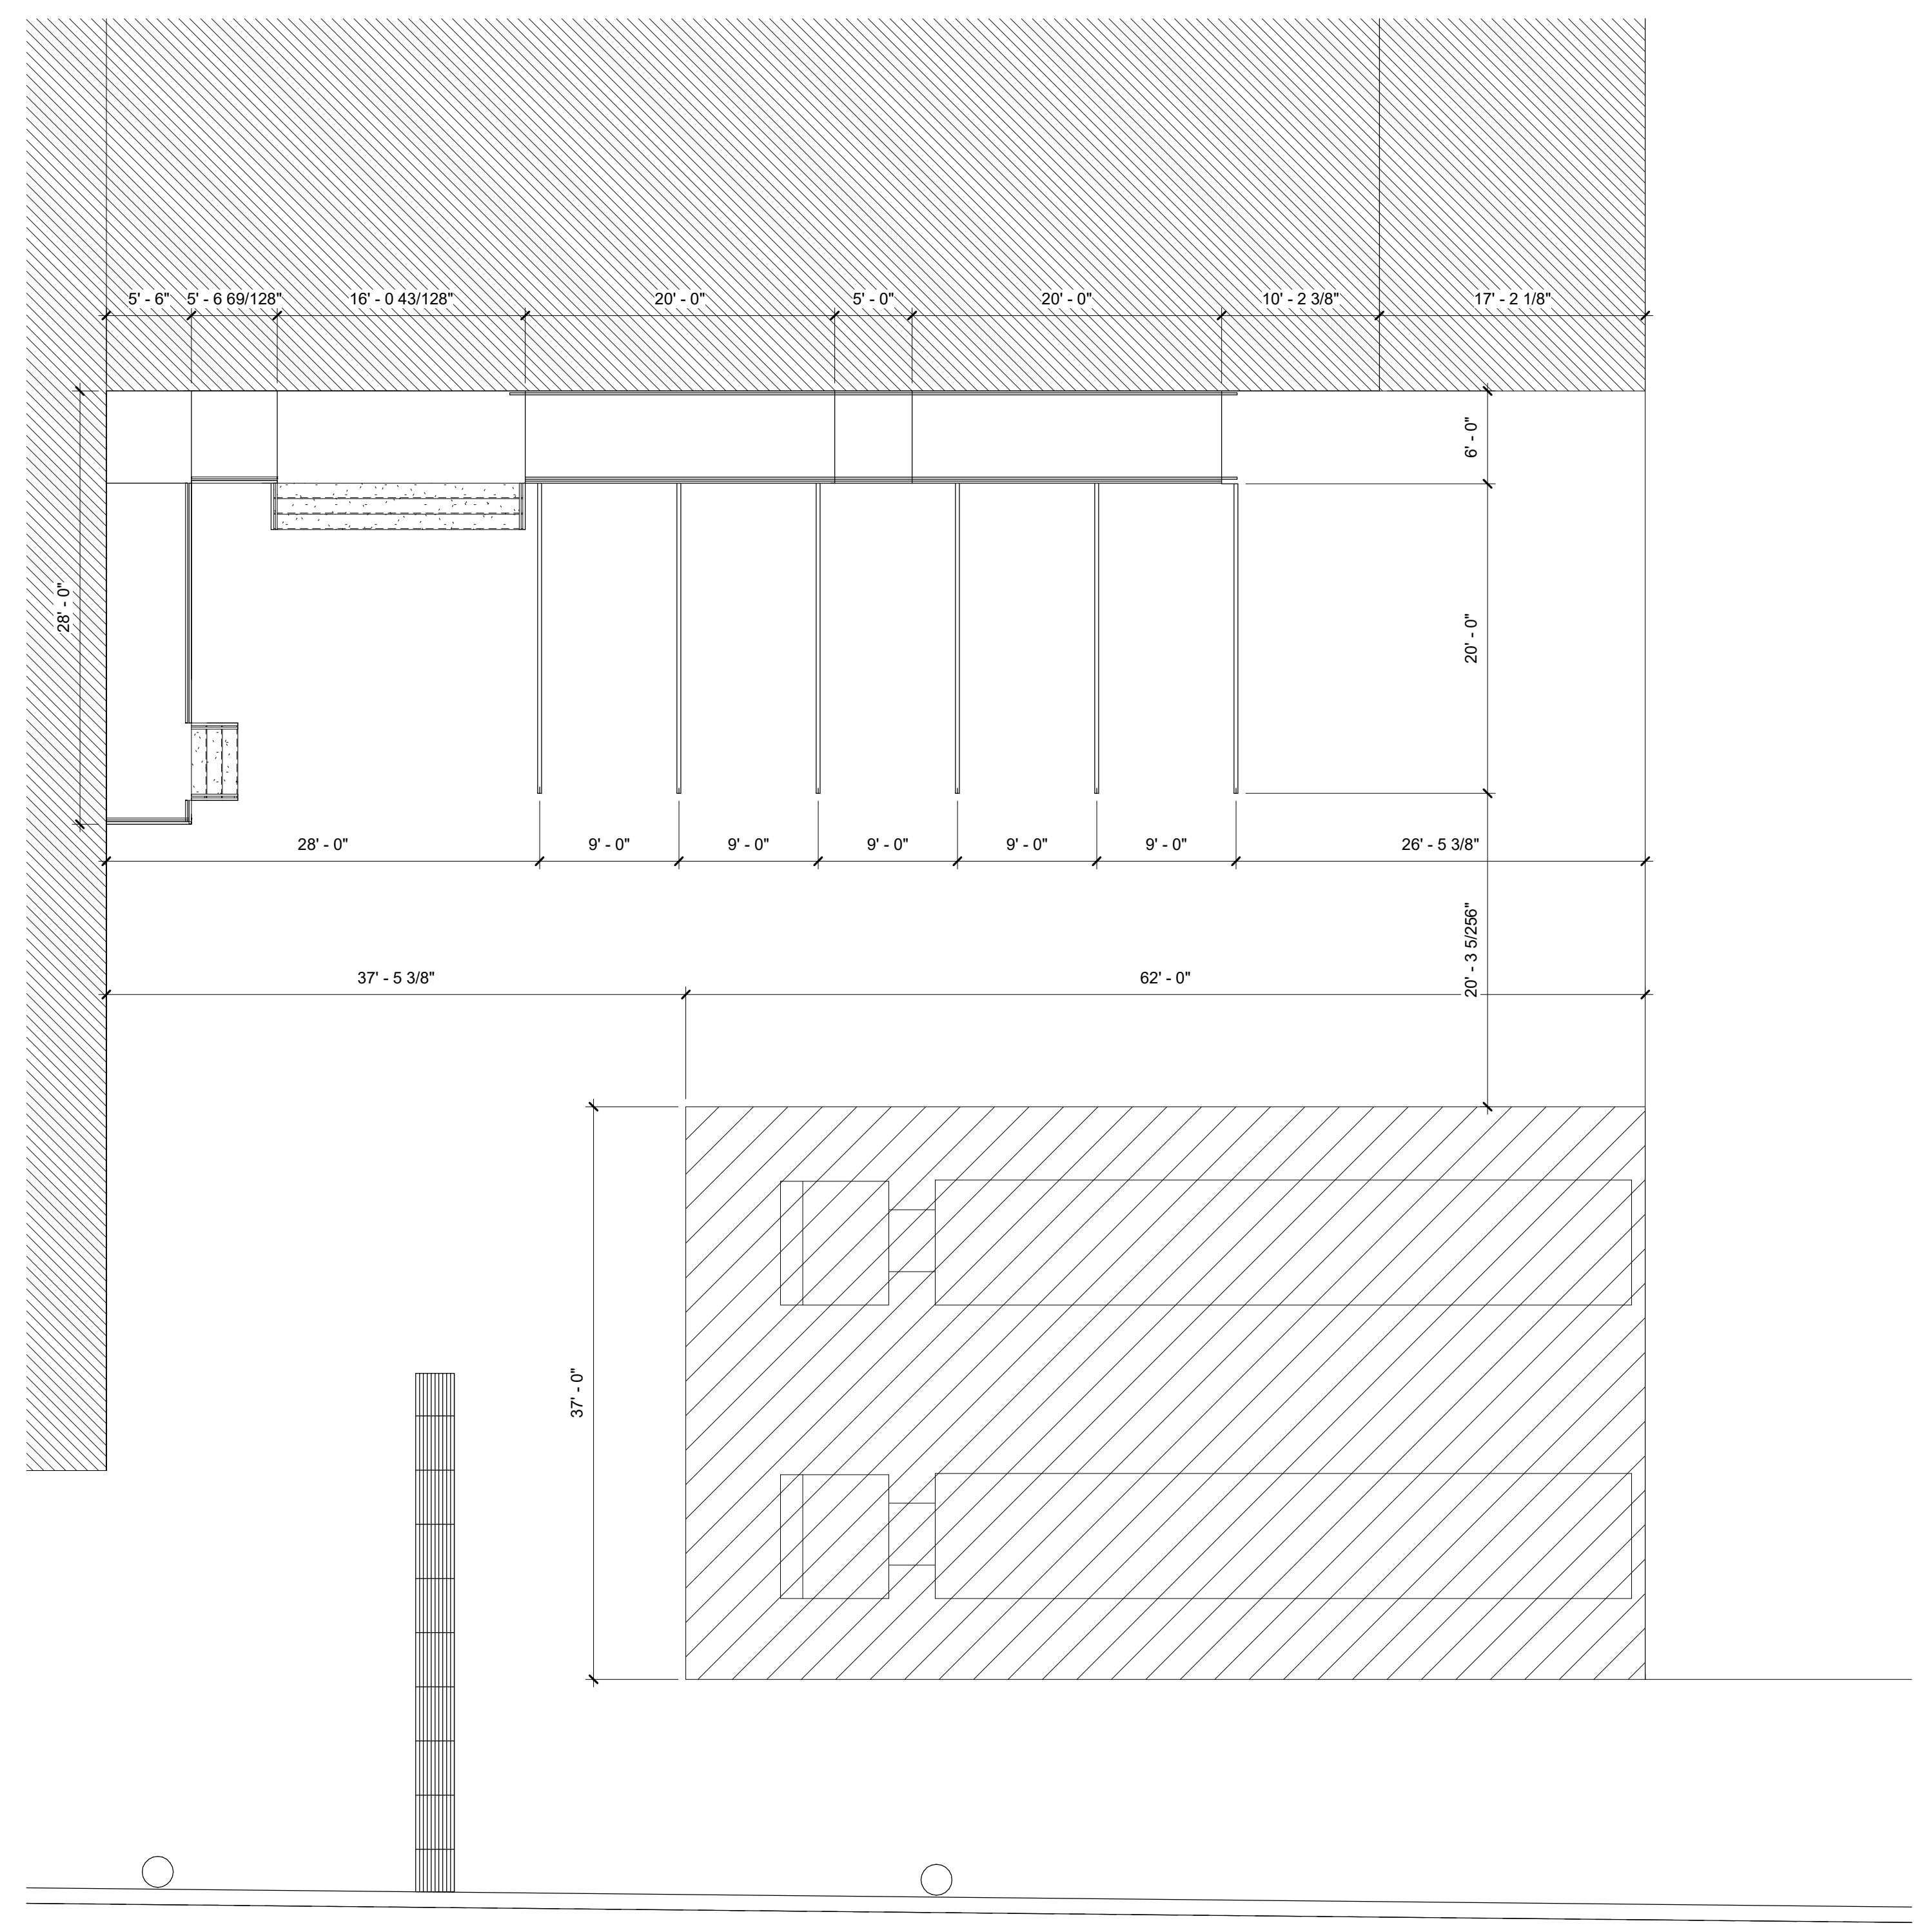

1 2 3 4 5 6

3/27/2023 11:12:36 PM

E  
D  
C  
B  
A

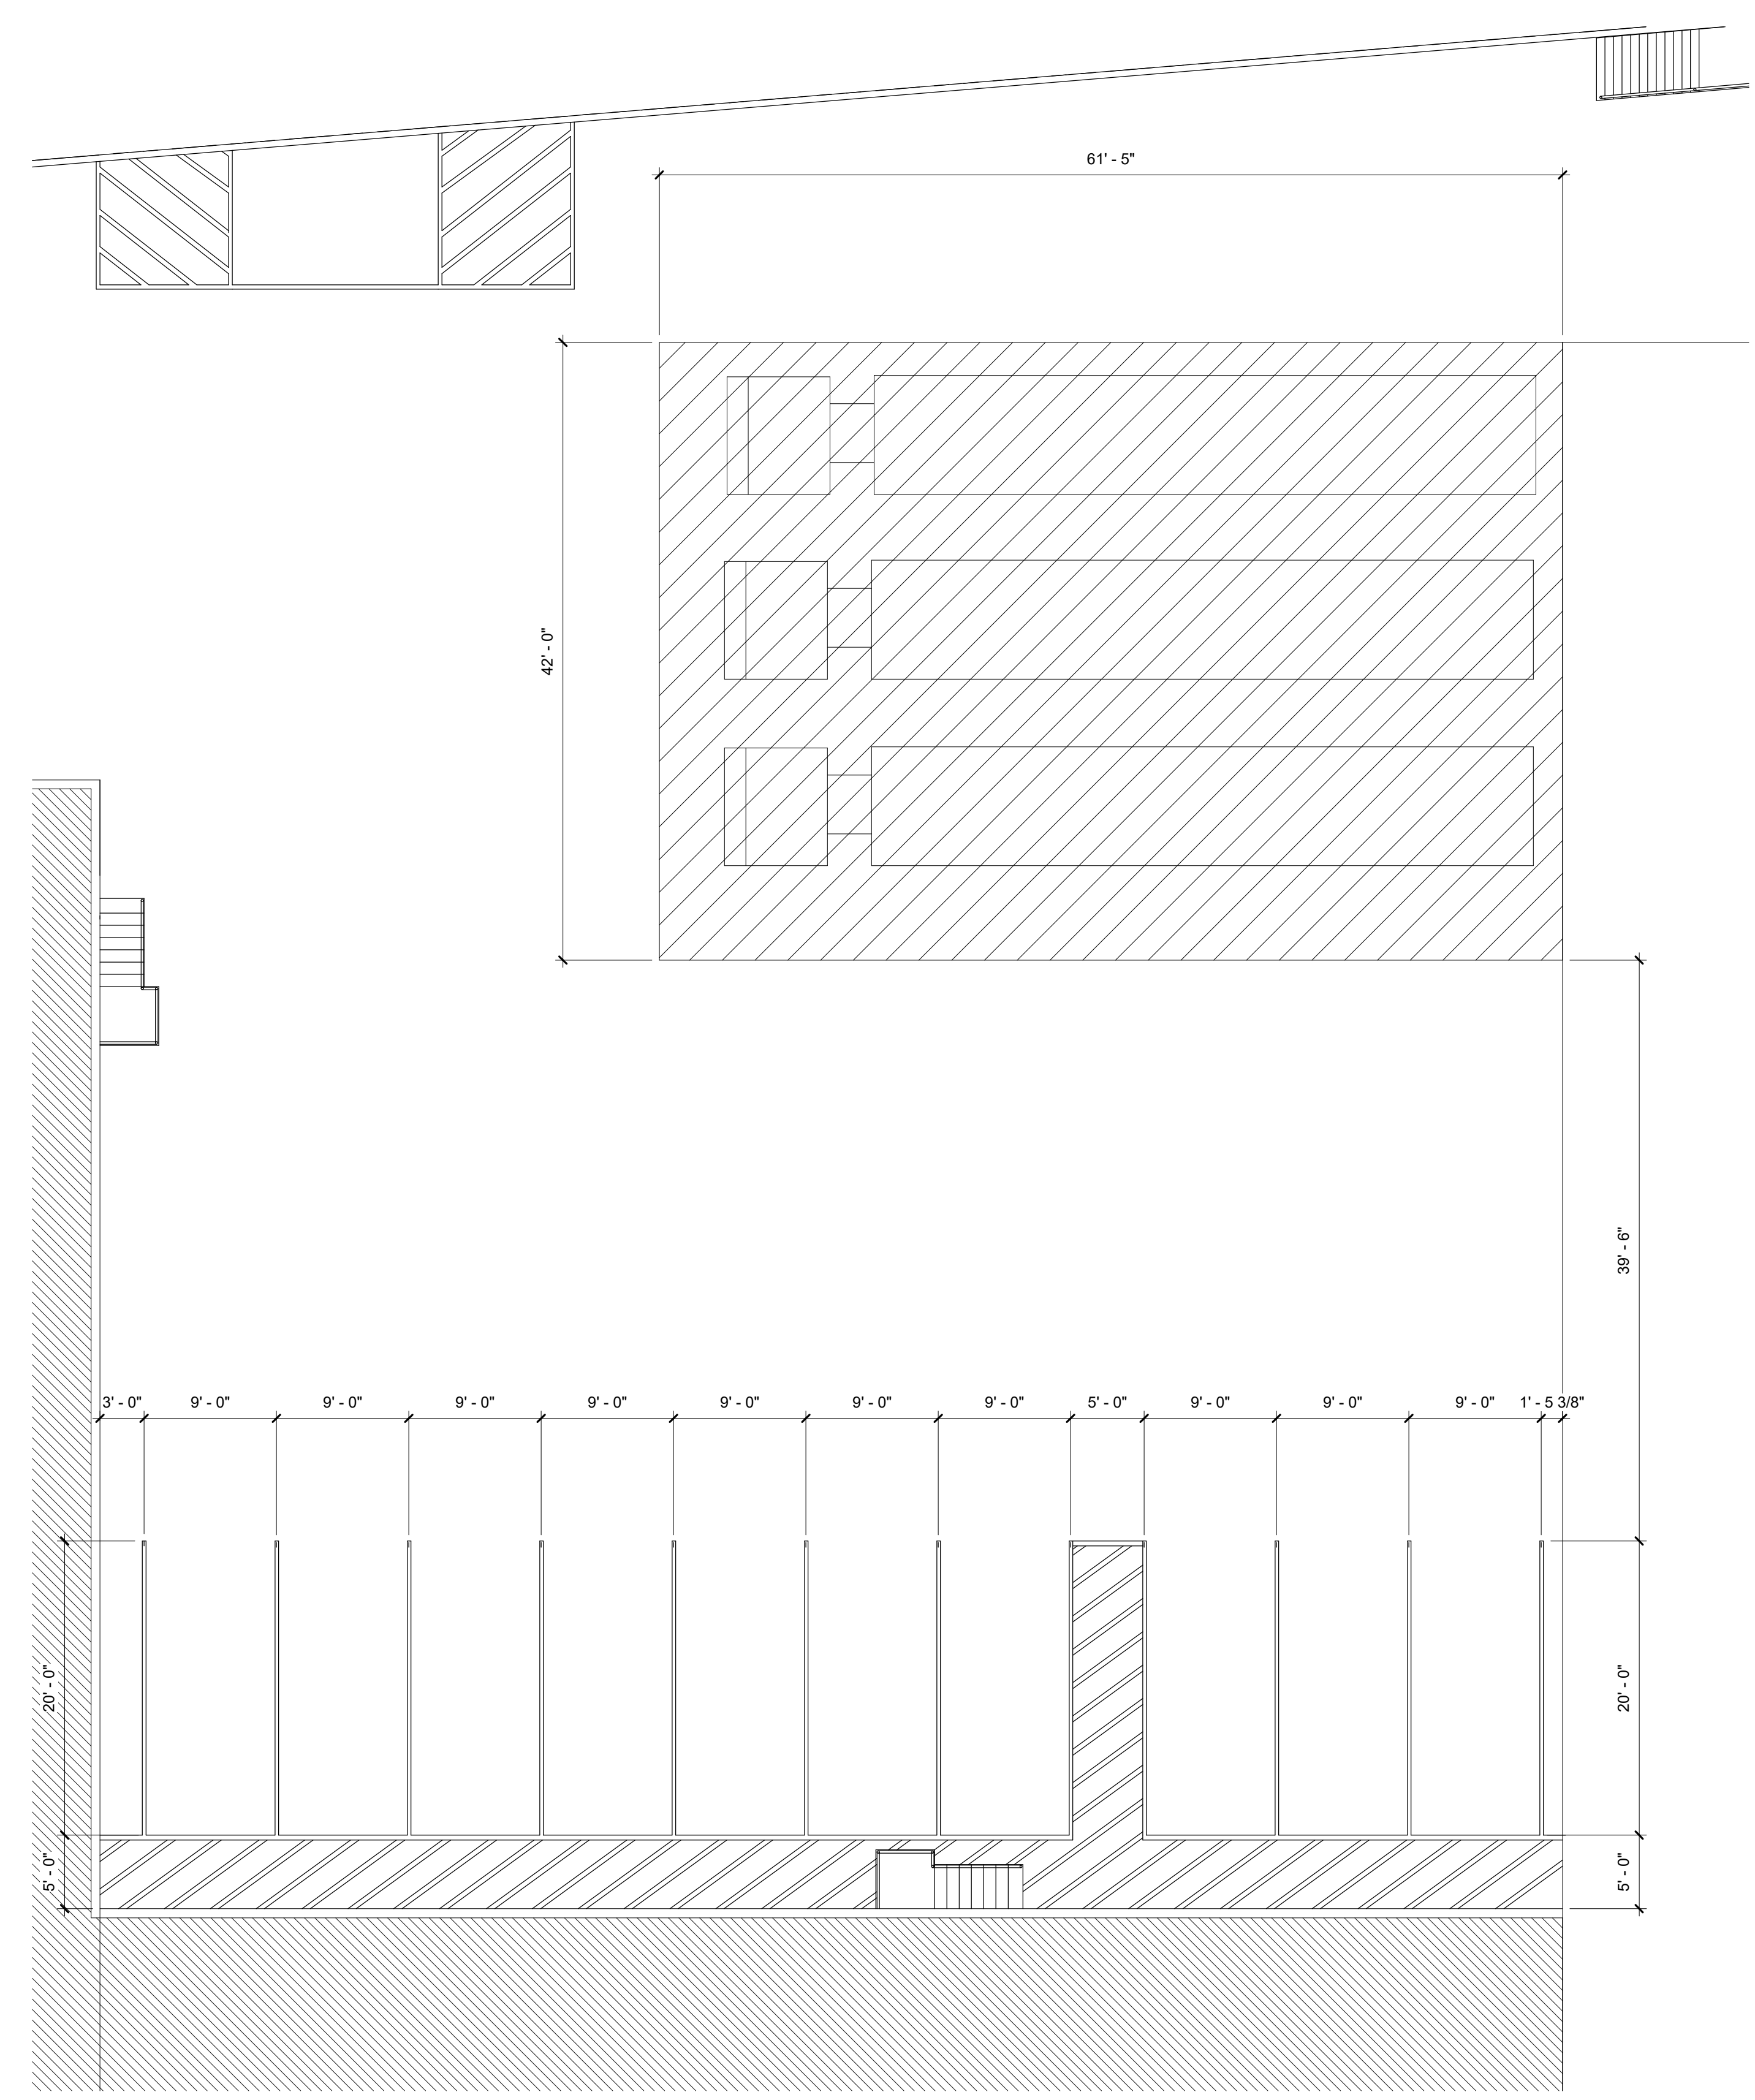

**A1** ENLARGED SITE PLAN NORTH AREA  
1/8" = 1'-0"

**A4** ENLARGED SITE PLAN SOUTH AREA  
1/8" = 1'-0"

1 2 3 4 5 6



ARCHITECTURE / PLANNING / DESIGN

1015 TEXAS AVENUE  
EL PASO, TEXAS 79901

www.grxarchitects.com

THIS DOCUMENT IS RELEASED ON 12-19-2022 FOR THE PURPOSE OF INTERIM REVIEW UNDER THE AUTHORITY OF ALBERTO GARCIA LICENSE # 28086. IT IS NOT TO BE USED FOR REGULATORY APPROVAL, CONSTRUCTION, BIDDING OR PERMIT PURPOSES.

ARCHITECTURE

03/24/2023

### EXTRA SPACE STORAGE TENANT IMPROVEMENT

### DEMOLITION PACKAGE

1430 VANDERBILT DRIVE  
EL PASO, TEXAS 79935

KEY PLAN

NO.	DATE	DESCRIPTION
01	02/10/23	SCHEMATIC DESIGN PROGRESS SET

### ENLARGED SITE PLAN AREAS

**A-100A**

PROJECT NO: 23-102