


I:\BPM\Jobs\2019\19122.00 Woodforest MOB\5.0 Drawings & Sketches\5.2 DD Phase\Revit\19122.00 Woodforest MOB Site Option 2 - RAC19 DD.rvt
10/2/2019 5:00:43 PM

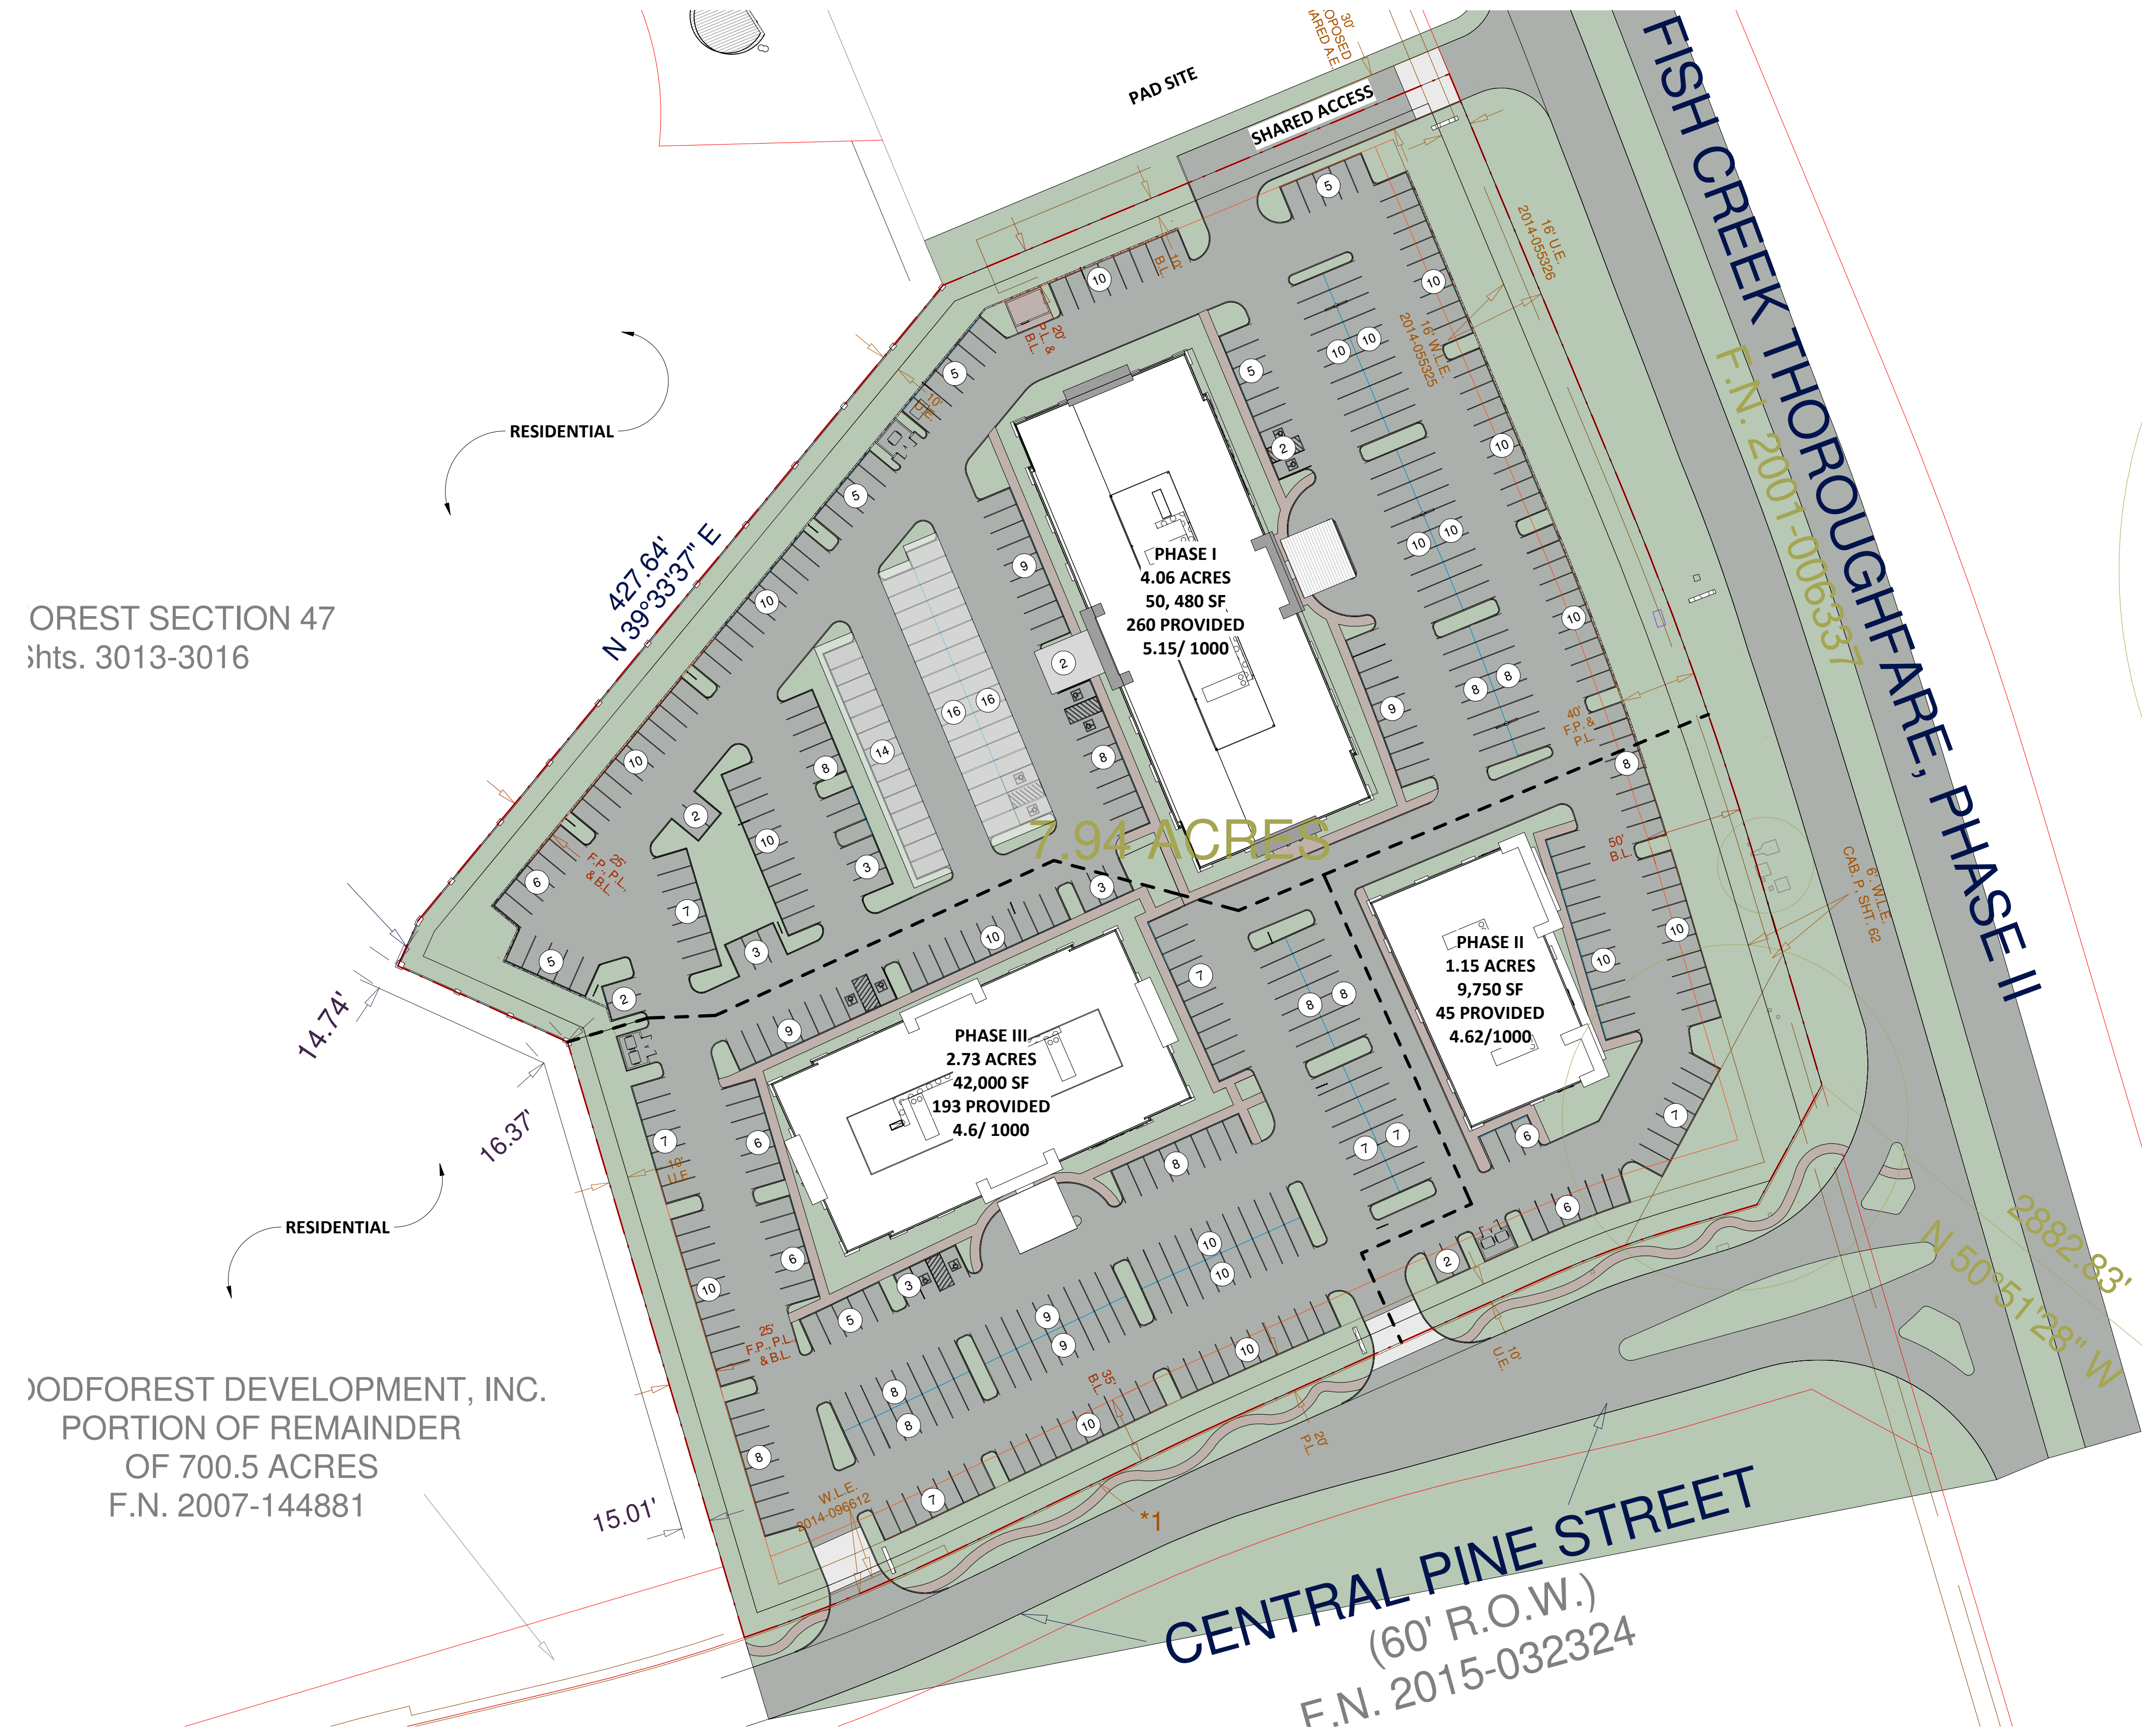

ISSUES		
No.	Date	Description

REVISIONS

REVISIONS		
No.	Date	Description

**Browne
McGregor**

**Browne McGregor
Architects, Inc.**

520 Post Oak Boulevard
Suite 880
Houston, Texas 77027
713 850-1733 Phone
713 569-3032 Fax
www.brownemcgregor.com
© COPYRIGHT 2018

FOR REVIEW ONLY
THIS DOCUMENT IS INCOMPLETE
AND NOT INTENDED FOR
REGULATORY APPROVAL,
PERMITTING, OR CONSTRUCTION.

**WOODFOREST
MEDICAL PLAZA I**

CENTRAL PINE ST & FISH CREEK THOROUGHFARE,
MONTGOMERY, TEXAS 77136

OWNER:
WOODFOREST
HEALTHCARE
INVESTMENTS, LLC
1205 CONCORD HUNT DR
BRENTWOOD, TENNESSEE
37027

Job No.: 19122.00
Date: 10/2/2019 5:00:43 PM
Drawn by: Author
Checked by: Checker
Phase: S.D.

Sheet Name
MASTERPLAN

Sheet No.:
A1.12

