


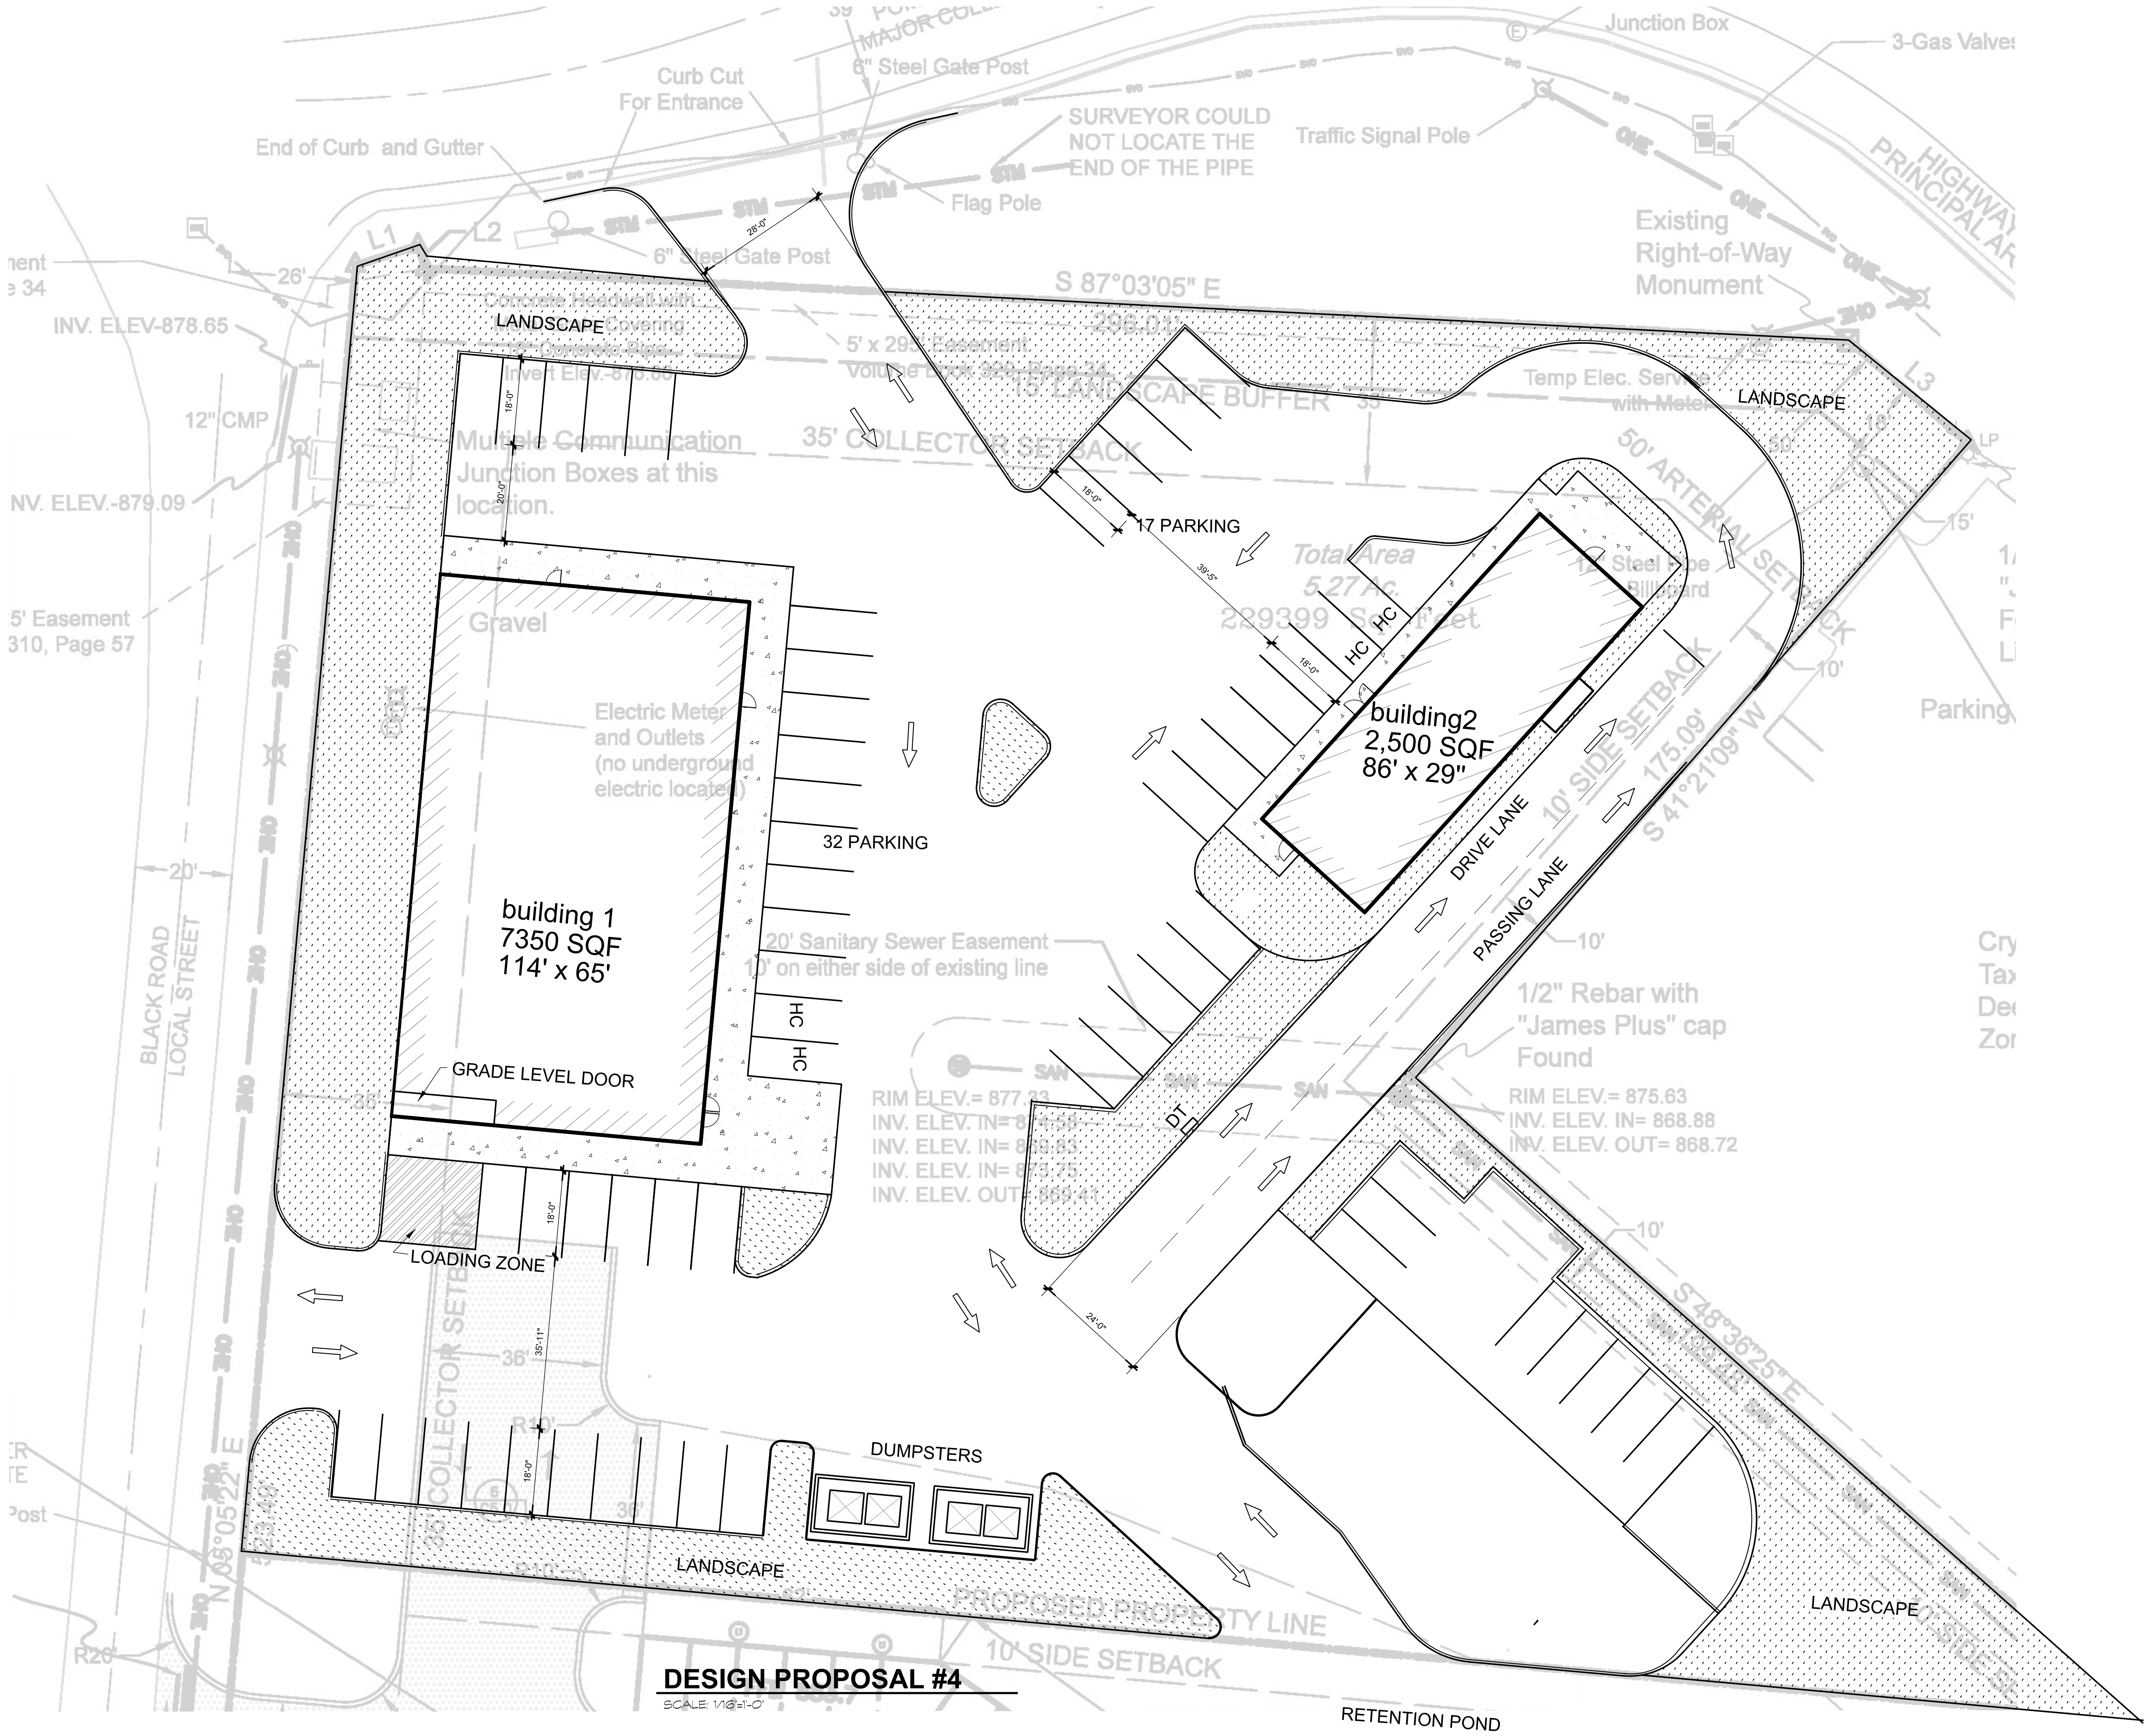

DESIGN PROPOSAL #4
SCALE: 1/8"=1'-0"

DESIGN PROPOSAL FOR
1900 HIGHWAY 49

DESIGN PROPOSAL #4
building 1 and building 2

REVISIONS:	
DRAWN BY:	CHK'D BY:
DATE:	

SHEET:
SITE-1

EDWIN B GUTIERREZ
DRAFTING SERVICES
6137 HWY 431 N
SPRINGFIELD TN. 37172
PHONE: 389 9107
email: edwindrafting@gmail.com

10900 HIGHWAY 49 SOUTH
DICKSON, TN 37055
PROJECT NO.: