


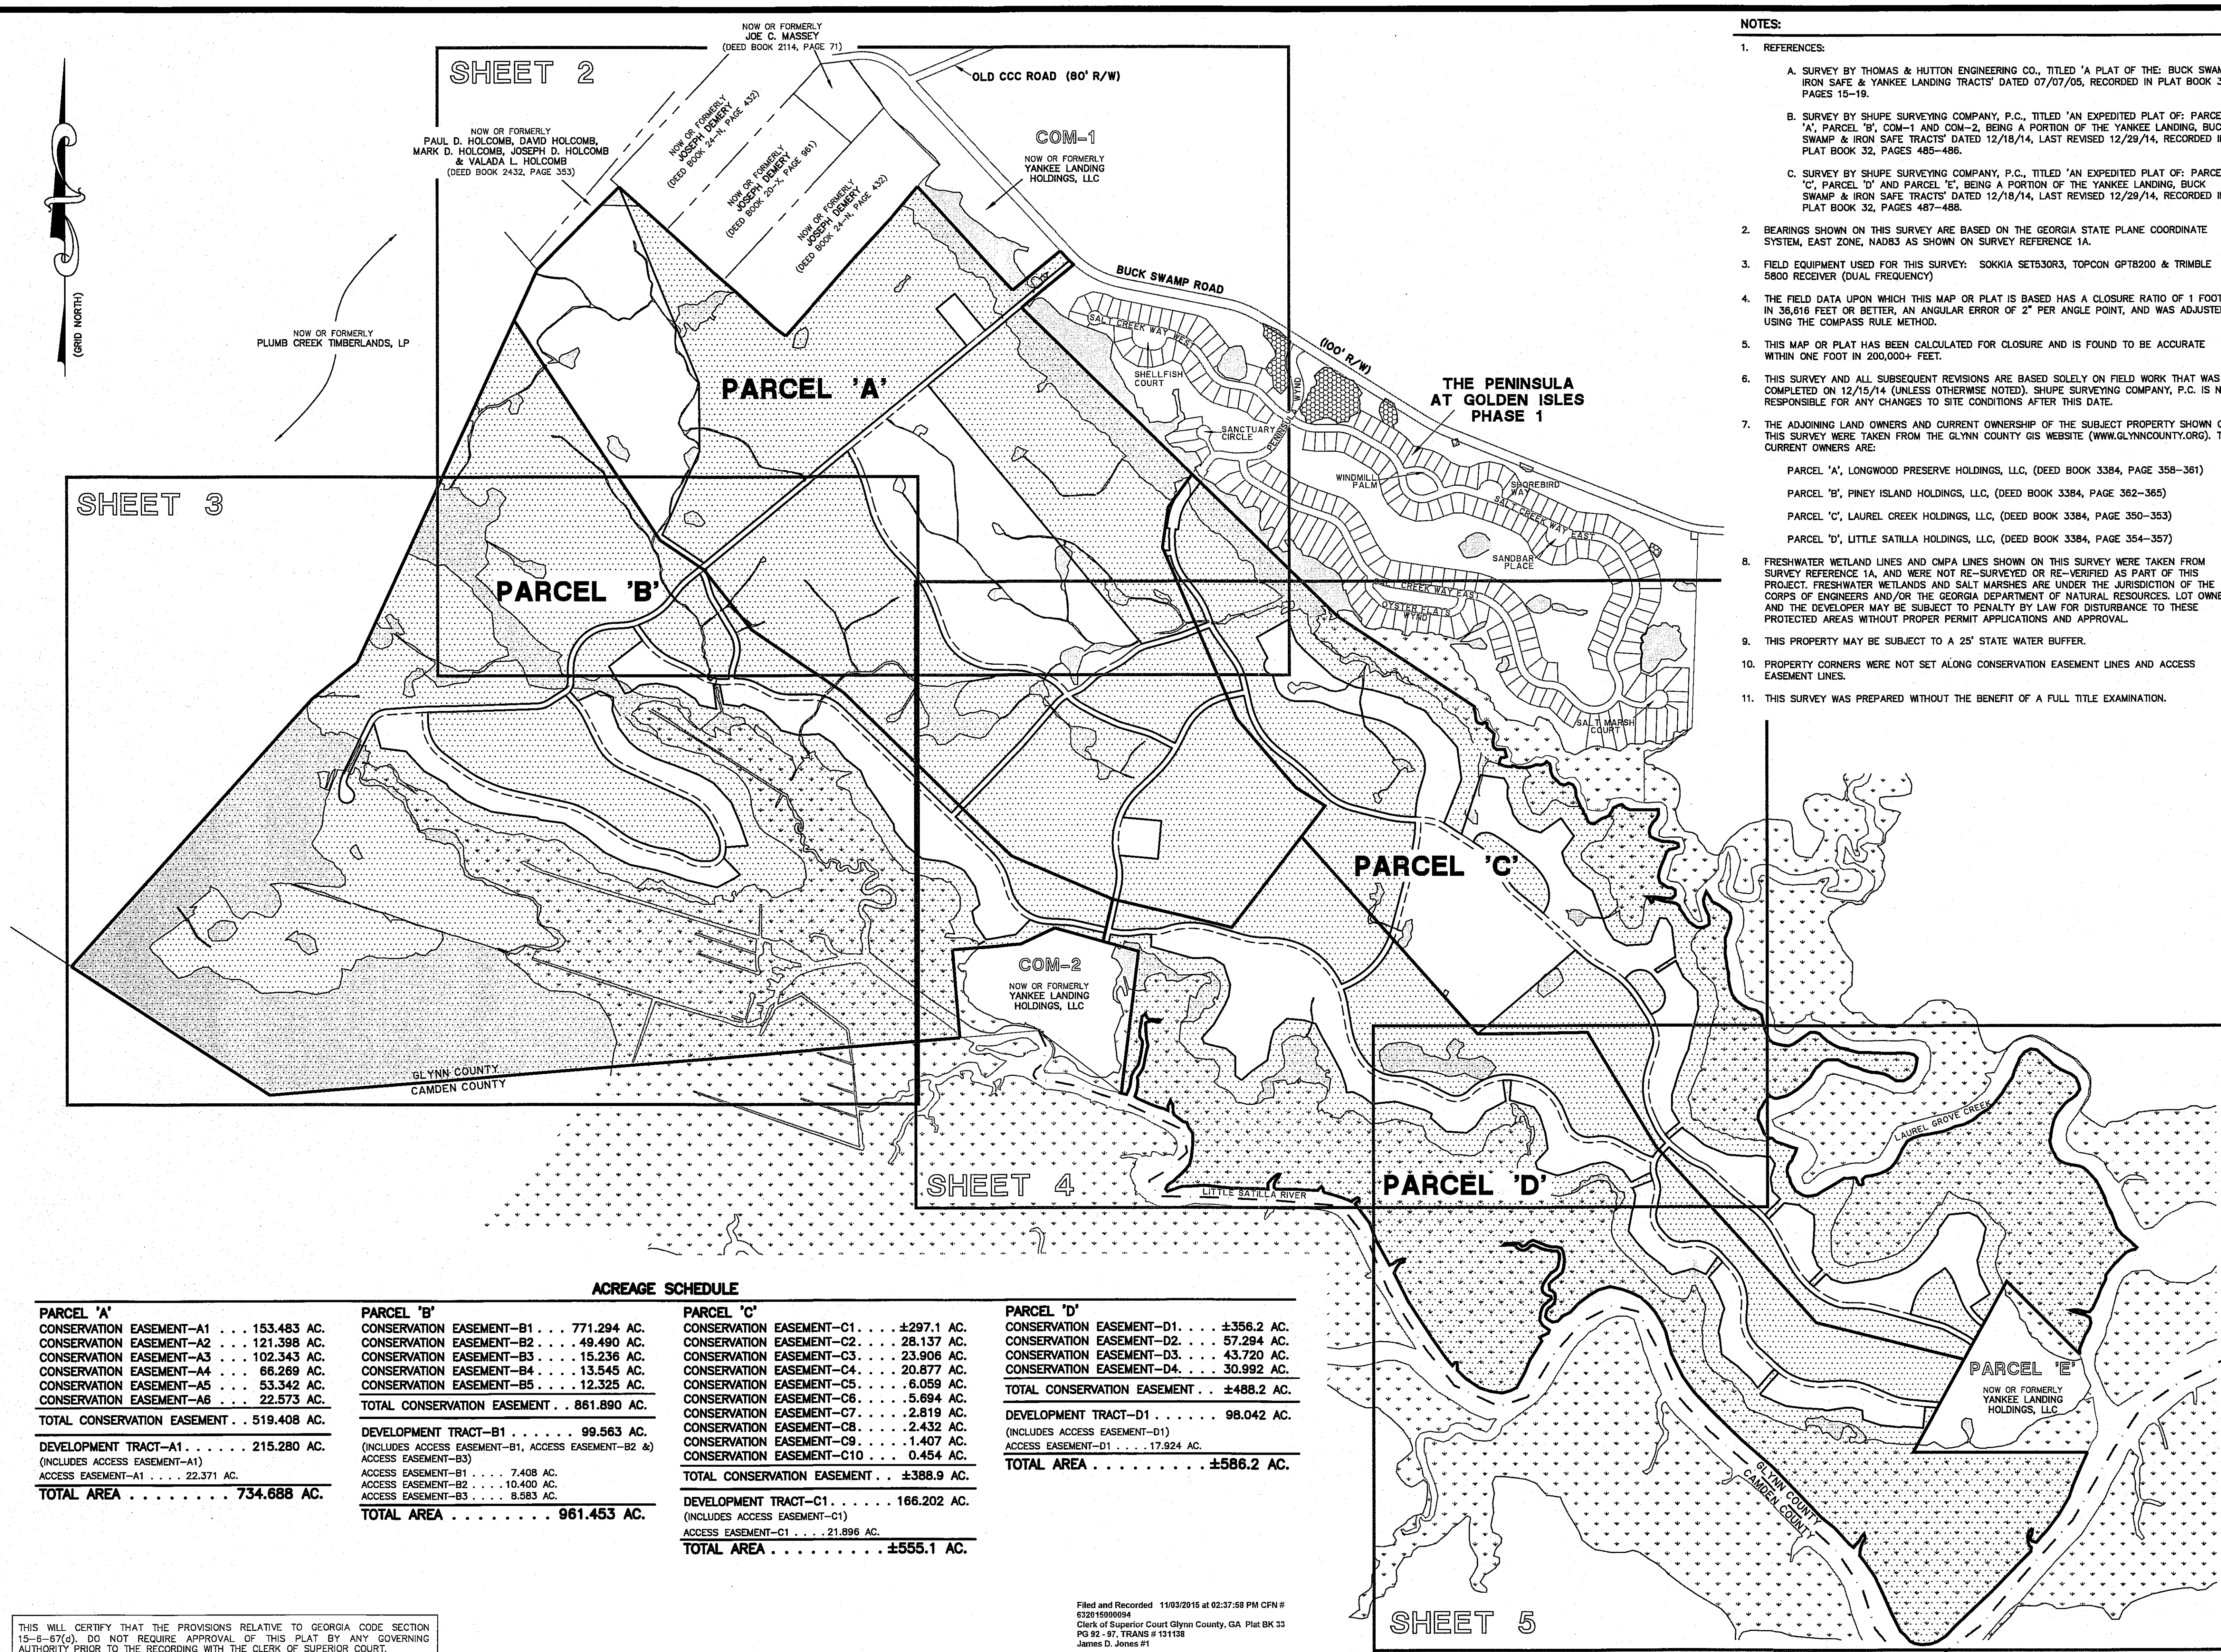

- NOTES:**
1. REFERENCES:
 - A. SURVEY BY THOMAS & HUTTON ENGINEERING CO., TITLED 'A PLAT OF THE: BUCK SWAMP, IRON SAFE & YANKEE LANDING TRACTS' DATED 07/07/05, RECORDED IN PLAT BOOK 30, PAGES 15-19.
 - B. SURVEY BY SHUPE SURVEYING COMPANY, P.C., TITLED 'AN EXPEDITED PLAT OF: PARCEL 'A', PARCEL 'B', COM-1 AND COM-2, BEING A PORTION OF THE YANKEE LANDING, BUCK SWAMP & IRON SAFE TRACTS' DATED 12/18/14, LAST REVISED 12/29/14, RECORDED IN PLAT BOOK 32, PAGES 485-486.
 - C. SURVEY BY SHUPE SURVEYING COMPANY, P.C., TITLED 'AN EXPEDITED PLAT OF: PARCEL 'C', PARCEL 'D' AND PARCEL 'E', BEING A PORTION OF THE YANKEE LANDING, BUCK SWAMP & IRON SAFE TRACTS' DATED 12/18/14, LAST REVISED 12/29/14, RECORDED IN PLAT BOOK 32, PAGES 487-488.
 2. BEARINGS SHOWN ON THIS SURVEY ARE BASED ON THE GEORGIA STATE PLANE COORDINATE SYSTEM, EAST ZONE, NAD83 AS SHOWN ON SURVEY REFERENCE 1A.
 3. FIELD EQUIPMENT USED FOR THIS SURVEY: SOKKIA SET530R3, TOPCON GPT8200 & TRIMBLE 5800 RECEIVER (DUAL FREQUENCY)
 4. THE FIELD DATA UPON WHICH THIS MAP OR PLAT IS BASED HAS A CLOSURE RATIO OF 1 FOOT IN 36,616 FEET OR BETTER, AN ANGULAR ERROR OF 2" PER ANGLE POINT, AND WAS ADJUSTED USING THE COMPASS RULE METHOD.
 5. THIS MAP OR PLAT HAS BEEN CALCULATED FOR CLOSURE AND IS FOUND TO BE ACCURATE WITHIN ONE FOOT IN 200,000+ FEET.
 6. THIS SURVEY AND ALL SUBSEQUENT REVISIONS ARE BASED SOLELY ON FIELD WORK THAT WAS COMPLETED ON 12/15/14 (UNLESS OTHERWISE NOTED). SHUPE SURVEYING COMPANY, P.C. IS NOT RESPONSIBLE FOR ANY CHANGES TO SITE CONDITIONS AFTER THIS DATE.
 7. THE ADJOINING LAND OWNERS AND CURRENT OWNERSHIP OF THE SUBJECT PROPERTY SHOWN ON THIS SURVEY WERE TAKEN FROM THE GLYNN COUNTY GIS WEBSITE (WWW.GLYNNCOUNTY.ORG). THE CURRENT OWNERS ARE:
 - PARCEL 'A', LONGWOOD PRESERVE HOLDINGS, LLC, (DEED BOOK 3384, PAGE 358-361)
 - PARCEL 'B', PINEY ISLAND HOLDINGS, LLC, (DEED BOOK 3384, PAGE 362-365)
 - PARCEL 'C', LAUREL CREEK HOLDINGS, LLC, (DEED BOOK 3384, PAGE 350-353)
 - PARCEL 'D', LITTLE SATILLA HOLDINGS, LLC, (DEED BOOK 3384, PAGE 354-357)
 8. FRESHWATER WETLAND LINES AND CMPA LINES SHOWN ON THIS SURVEY WERE TAKEN FROM SURVEY REFERENCE 1A, AND WERE NOT RE-SURVEYED OR RE-VERIFIED AS PART OF THIS PROJECT. FRESHWATER WETLANDS AND SALT MARSHES ARE UNDER THE JURISDICTION OF THE CORPS OF ENGINEERS AND/OR THE GEORGIA DEPARTMENT OF NATURAL RESOURCES. LOT OWNERS AND THE DEVELOPER MAY BE SUBJECT TO PENALTY BY LAW FOR DISTURBANCE TO THESE PROTECTED AREAS WITHOUT PROPER PERMIT APPLICATIONS AND APPROVAL.
 9. THIS PROPERTY MAY BE SUBJECT TO A 25' STATE WATER BUFFER.
 10. PROPERTY CORNERS WERE NOT SET ALONG CONSERVATION EASEMENT LINES AND ACCESS EASEMENT LINES.
 11. THIS SURVEY WAS PREPARED WITHOUT THE BENEFIT OF A FULL TITLE EXAMINATION.

VICINITY MAP (NOT TO SCALE)

THIS DOCUMENT AND ALL REPRODUCIBLE COPIES OF THIS DOCUMENT ARE THE PROPERTY OF SHUPE SURVEYING COMPANY, P.C. REPRODUCTION OF THIS DOCUMENT IS NOT PERMITTED WITHOUT WRITTEN CONSENT OF SHUPE SURVEYING COMPANY, P.C. UNLESS THIS DOCUMENT BECOMES A MATTER OF PUBLIC RECORD. ALTERATIONS TO THIS DOCUMENT ARE NOT PERMITTED.

LEGEND:

- CMF 1001 GEORGIA GEODETIC MONUMENT COUNTY LINE '1001'
- CIRF 1/2" CAPPED IRON REBAR FOUND (SSC PC, LSF 317)
- IRF 1/2" IRON REBAR FOUND
- IPF 3/4" IRON PIPE FOUND
- IPF 3/4" DISTURBED IRON PIPE FOUND
- PNL POINT NOT SET
- CAL CALCULATED POINT
- P.O.B. POINT OF BEGINNING
- P.O.C. POINT OF COMMENCEMENT
- POL POINT ON LINE
- CMPA COASTAL MARSHLANDS PROTECTION ACT
- SALT MARSH
- WETLAND
- CONSERVATION EASEMENT

REGISTERED LAND SURVEYOR
3081
PEOPLE HILL

TO THE BEST OF MY KNOWLEDGE AND BELIEF, THIS PLAT WAS PREPARED IN CONFORMITY WITH THE TECHNICAL STANDARDS FOR PROPERTY SURVEYS IN GEORGIA AS SET FORTH IN CHAPTER 180-7 OF THE RULES OF THE GEORGIA BOARD OF REGISTRATION FOR PROFESSIONAL ENGINEERS AND LAND SURVEYORS AND AS SET FORTH IN THE GEORGIA PLAT ACT O.C.G.A. 15-8-67

NO.	REVISION	DATE
3	REVISED TRACT NAMES	SAC 10/21/15
2	REVISED CONSERVATION EASEMENTS	SAC 10/7/15
1	ADDRESS REVIEW COMMENTS	SAC 9/17/15

A CONSERVATION EASEMENT SURVEY OF:
PARCEL 'A', PARCEL 'B'
PARCEL 'C' & PARCEL 'D'
BEING A PORTION OF THE
YANKEE LANDING,
BUCK SWAMP &
IRON SAFE TRACTS
27TH G.M.D.
GLYNN COUNTY, GEORGIA
PREPARED FOR:
LONGWOOD PRESERVE HOLDINGS, LLC
PINEY ISLAND HOLDINGS, LLC
LAUREL CREEK HOLDINGS, LLC
LITTLE SATILLA HOLDINGS, LLC


SHUPE SURVEYING COMPANY, P.C.
3837 DARIEN HIGHWAY
BRUNSWICK, GA 31525
912-285-0562
CERTIFICATE OF AUTHORIZATION: LSF317

SCALE 1" = 800'
FILE 14059C
DRAWING 14059C-ST.DWG
PLAT DATE 8/27/15
DRAWN BY S.A.C.
CREW CHIEF M.T./G.G.


SHEET 1 OF 6

THIS WILL CERTIFY THAT THE PROVISIONS RELATIVE TO GEORGIA CODE SECTION 15-8-67(c), DO NOT REQUIRE APPROVAL OF THIS PLAT BY ANY GOVERNING AUTHORITY PRIOR TO THE RECORDING WITH THE CLERK OF SUPERIOR COURT.

Filed and Recorded 11/03/2015 at 02:37:58 PM CFN # 632015000094
Clerk of Superior Court Glynn County, GA Plat BK 33 PG 92-97, TRANS # 131138
James D. Jones P1

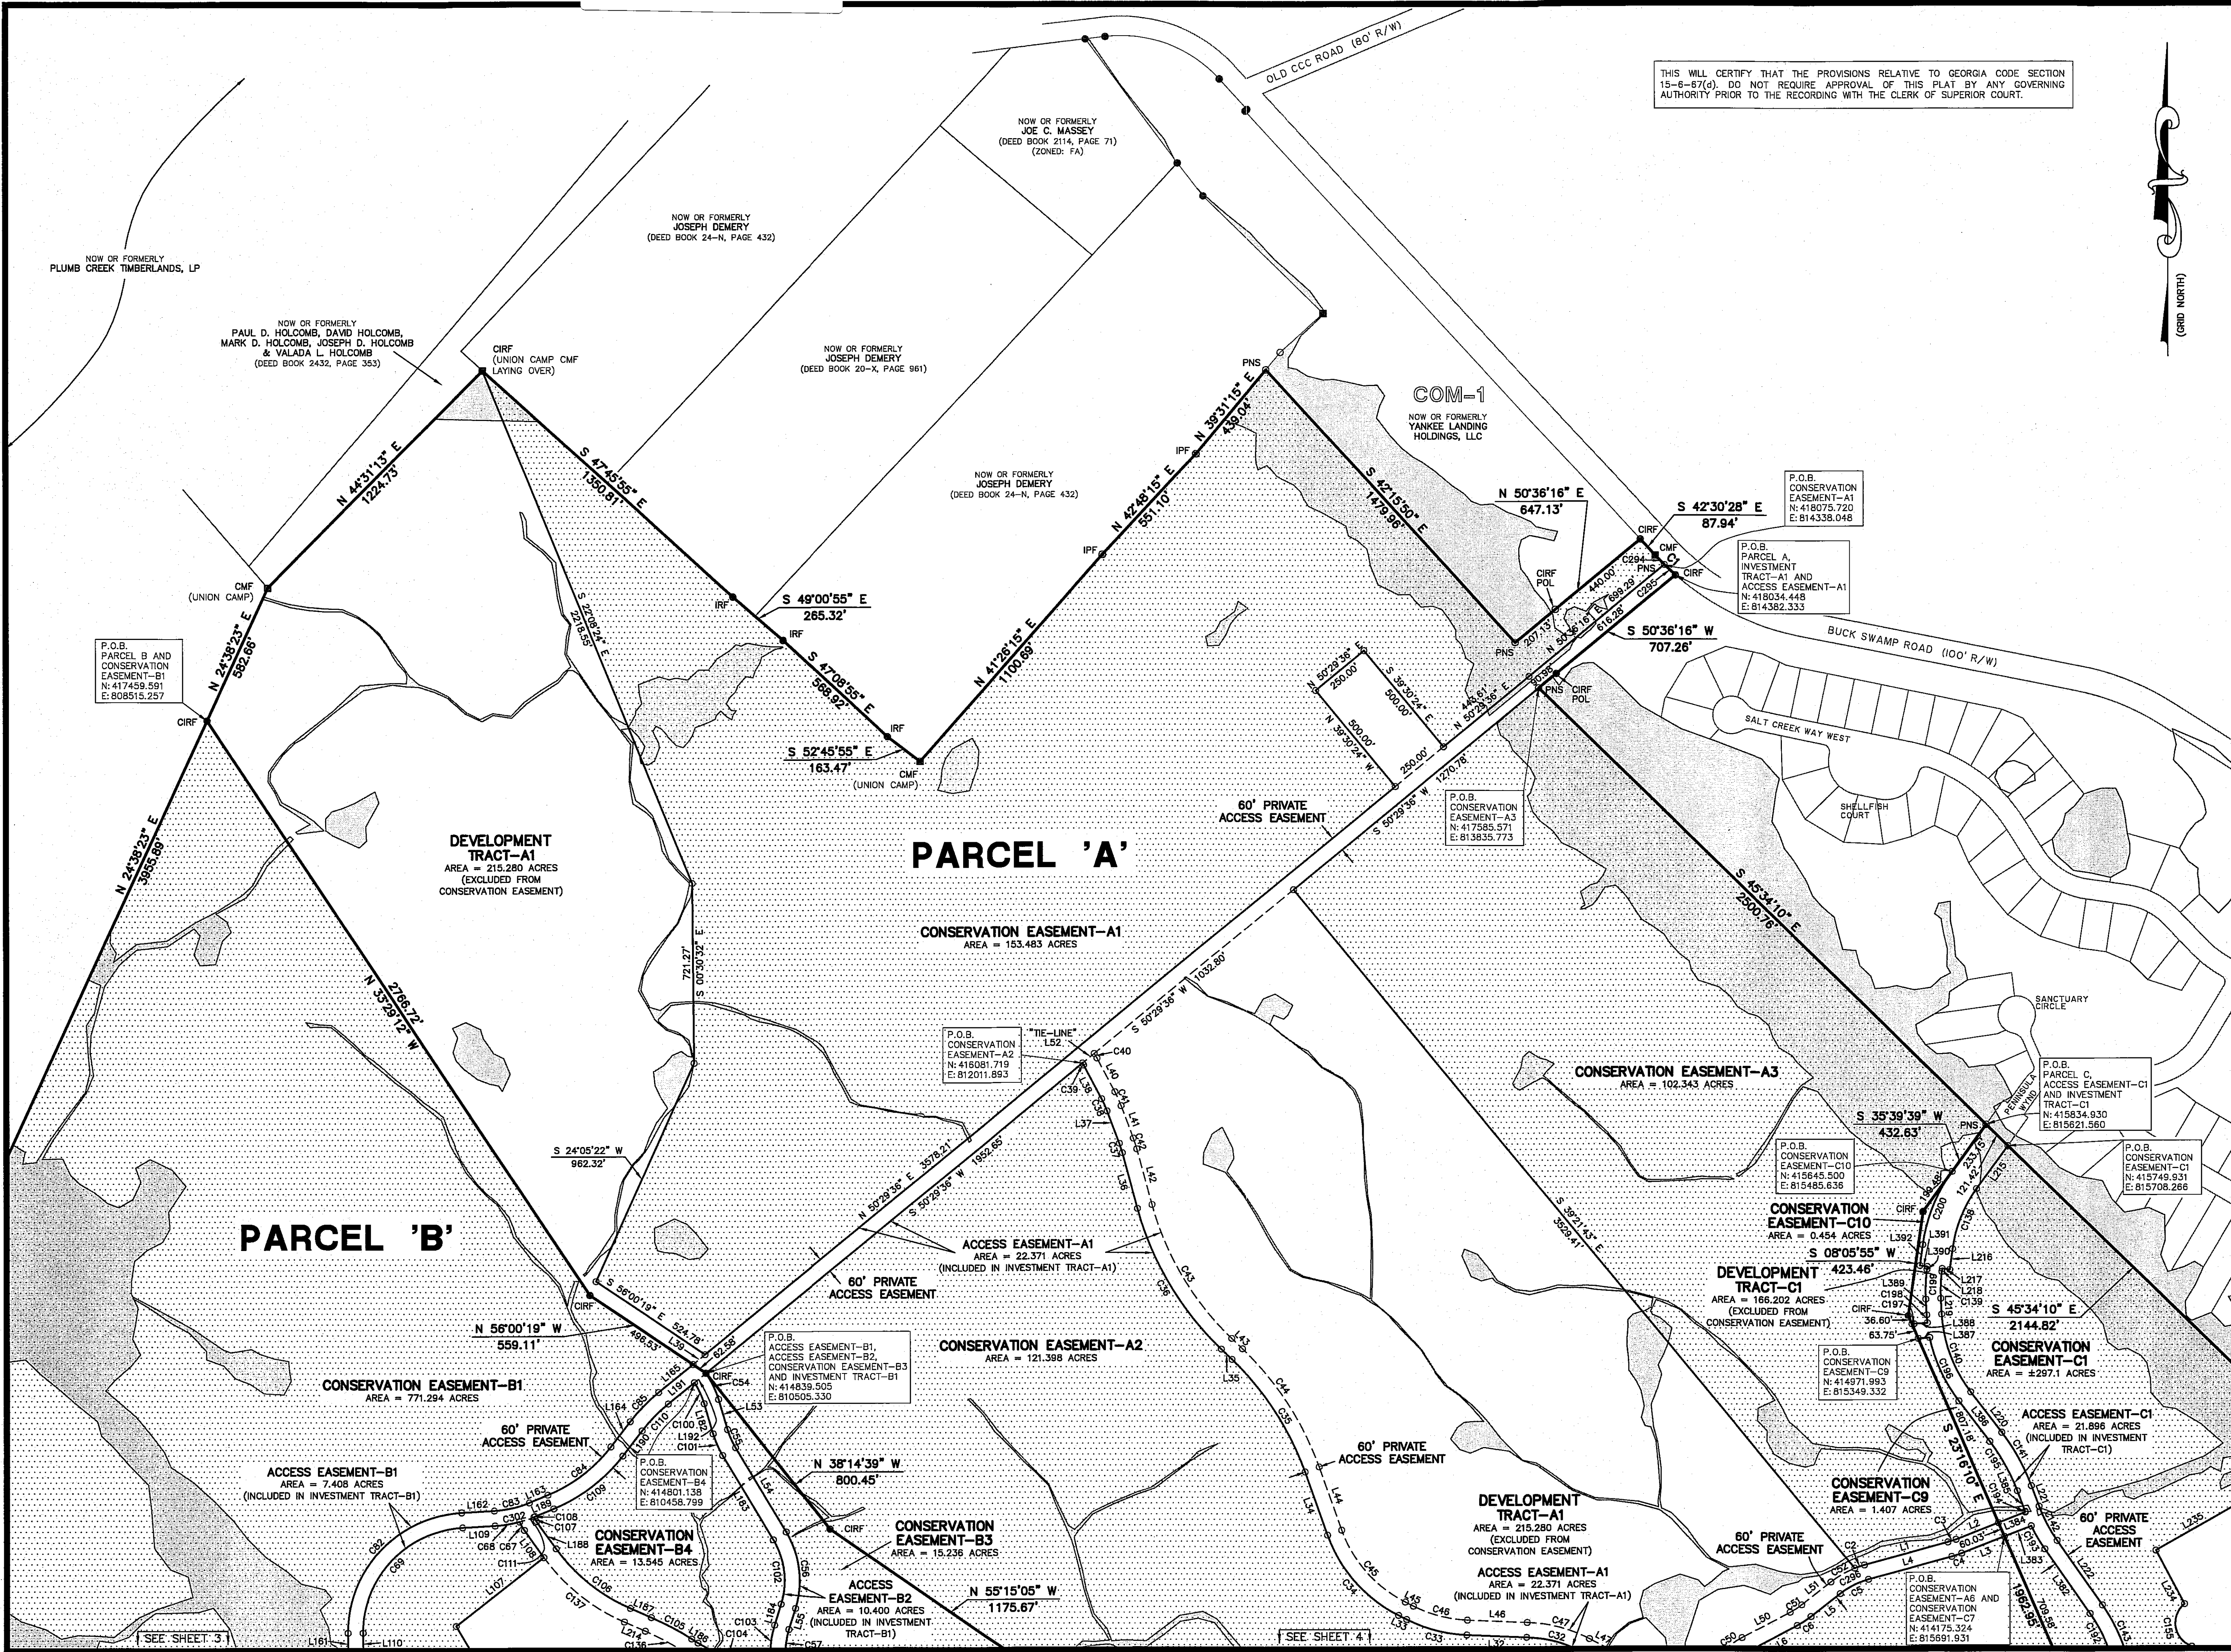

THIS WILL CERTIFY THAT THE PROVISIONS RELATIVE TO GEORGIA CODE SECTION 15-6-67(d), DO NOT REQUIRE APPROVAL OF THIS PLAT BY ANY GOVERNING AUTHORITY PRIOR TO THE RECORDING WITH THE CLERK OF SUPERIOR COURT.

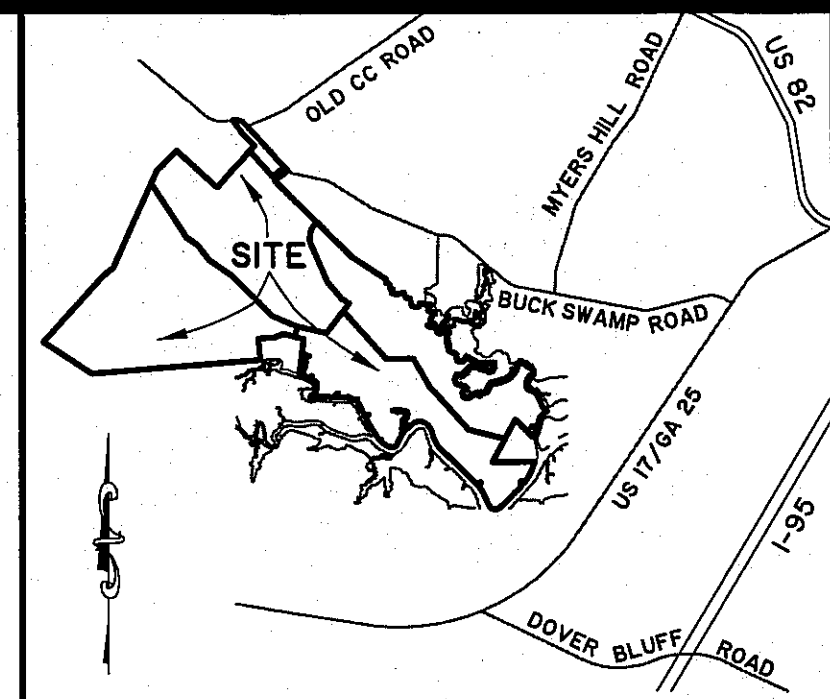

VICINITY MAP (NOT TO SCALE)

THIS DOCUMENT AND ALL REPRODUCIBLE COPIES OF THIS DOCUMENT ARE THE PROPERTY OF SHUPE SURVEYING COMPANY, P.C. REPRODUCTION OF THIS DOCUMENT IS NOT PERMITTED WITHOUT WRITTEN CONSENT OF SHUPE SURVEYING COMPANY, P.C. UNLESS THIS DOCUMENT BECOMES A MATTER OF PUBLIC RECORD. ALTERATIONS TO THIS DOCUMENT ARE NOT PERMITTED.

- LEGEND:**
- CMF 10G1 GEORGIA GEODETIC MONUMENT COUNTY LINE "10G1"
 - CIRF 1/2" CAPPED IRON REBAR FOUND (SSC PC, LSF 317)
 - IRF 1/2" IRON REBAR FOUND
 - IPF 3/4" IRON PIPE FOUND
 - DIPF 3/4" DISTURBED IRON PIPE FOUND
 - PNS POINT NOT SET
 - CAL CALCULATED POINT
 - P.O.B. POINT OF BEGINNING
 - P.O.C. POINT OF COMMENCEMENT
 - POL POINT ON LINE
 - CMFA COASTAL MARSHLANDS PROTECTION ACT
 - SALT MARSH
 - WETLAND
 - CONSERVATION EASEMENT

SEE SHEET 1 FOR NOTES

TO THE BEST OF MY KNOWLEDGE AND BELIEF, THIS PLAT WAS PREPARED IN CONFORMITY WITH THE TECHNICAL STANDARDS FOR PROPERTY SURVEYS IN GEORGIA AS SET FORTH IN CHAPTER 180-7 OF THE RULES OF THE GEORGIA BOARD OF REGISTRATION FOR PROFESSIONAL ENGINEERS AND LAND SURVEYORS AND AS SET FORTH IN THE GEORGIA PLAT ACT O.C.G.A. 15-6-67

3.	REVISED TRACT NAMES	SAC	10/21/15
2.	REVISED CONSERVATION EASEMENTS	SAC	10/1/15
1.	ADDRESS REVISION COMMENTS	SAC	9/17/15
NO.	REVISION	BY	DATE

A CONSERVATION EASEMENT SURVEY OF:
**PARCEL 'A', PARCEL 'B'
PARCEL 'C' & PARCEL 'D'**
BEING A PORTION OF THE
**YANKEE LANDING,
BUCK SWAMP &
IRON SAFE TRACTS**
27TH G.M.D.
GLYNN COUNTY, GEORGIA
PREPARED FOR:
LONGWOOD PRESERVE HOLDINGS, LLC
PINEY ISLAND HOLDINGS, LLC
LAUREL CREEK HOLDINGS, LLC
LITTLE SATILLA HOLDINGS, LLC

SHUPE SURVEYING COMPANY, P.C.
3837 DARIEN HIGHWAY
BRUNSWICK, GA 31525
912-265-0582
CERTIFICATE OF AUTHORIZATION: LSF317


SCALE	1" = 300'	PLAT DATE	8/27/15
FILE	14059C	DRAWN BY	S.A.C.
DRAWING	14059C-S2.DWG	CREW CHIEF	M.T./G.G.
SHEET 2 OF 6			

SEE SHEET 2

THIS WILL CERTIFY THAT THE PROVISIONS RELATIVE TO GEORGIA CODE SECTION 15-6-67(4), DO NOT REQUIRE APPROVAL OF THIS PLAT BY ANY GOVERNING AUTHORITY PRIOR TO THE RECORDING WITH THE CLERK OF SUPERIOR COURT.

PARCEL 'B'

PARCEL 'B'

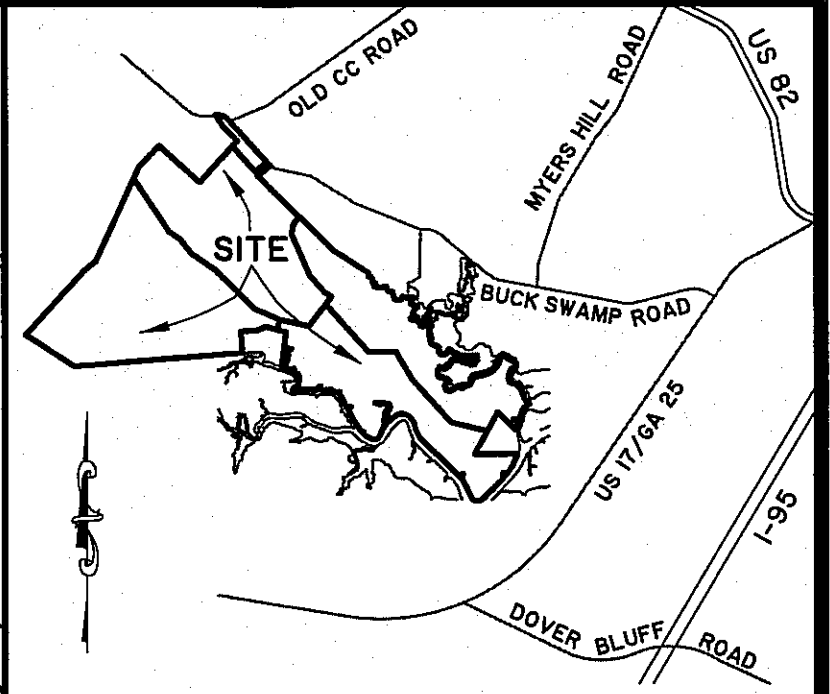

VICINITY MAP (NOT TO SCALE)

THIS DOCUMENT AND ALL REPRODUCIBLE COPIES OF THIS DOCUMENT ARE THE PROPERTY OF SHUPE SURVEYING COMPANY, P.C. REPRODUCTION OF THIS DOCUMENT IS NOT PERMITTED WITHOUT WRITTEN CONSENT OF SHUPE SURVEYING COMPANY, P.C. UNLESS THIS DOCUMENT BECOMES A MATTER OF PUBLIC RECORD. ALTERATIONS TO THIS DOCUMENT ARE NOT PERMITTED.

- LEGEND:
- CMF 10G1 GEORGIA GEODETIC MONUMENT
 - COUNTY LINE 1001
 - CIRF 1/2" CAPPED IRON REBAR FOUND (SSC PC, LSF 317)
 - IRF 1/2" IRON REBAR FOUND
 - IPF 3/4" IRON PIPE FOUND
 - DIPF 3/4" DISTURBED IRON PIPE FOUND
 - PNS POINT NOT SET
 - CAL CALCULATED POINT
 - P.O.B. POINT OF BEGINNING
 - P.O.C. POINT OF COMMENCEMENT
 - POL POINT ON LINE
 - CMPA COASTAL MARSHLANDS PROTECTION ACT
 - SALT MARSH
 - WETLAND
 - CONSERVATION EASEMENT

SEE SHEET 1 FOR NOTES

REGISTERED
3081
SURVEYOR
PEOPLE HILL

TO THE BEST OF MY KNOWLEDGE AND BELIEF, THIS PLAT WAS PREPARED IN CONFORMITY WITH THE TECHNICAL STANDARDS FOR PROPERTY SURVEYS IN GEORGIA AS SET FORTH IN CHAPTER 180-7 OF THE RULES OF THE GEORGIA BOARD OF REGISTRATION FOR PROFESSIONAL ENGINEERS AND LAND SURVEYORS AND AS SET FORTH IN THE GEORGIA PLAT ACT O.C.G.A. 15-6-67


3.	REVISED TRACT NAMES	SAC	10/21/15
2.	REVISED CONSERVATION EASEMENTS	SAC	10/7/15
1.	ADDRESS REVIEW COMMENTS	SAC	9/17/15
NO.	REVISION	BY	DATE

A CONSERVATION EASEMENT SURVEY OF:
PARCEL 'A', PARCEL 'B'
PARCEL 'C' & PARCEL 'D'
BEING A PORTION OF THE
**YANKEE LANDING,
BUCK SWAMP &
IRON SAFE TRACTS**
27TH G.M.D.
GLYNN COUNTY, GEORGIA
PREPARED FOR:
LONGWOOD PRESERVE HOLDINGS, LLC
PINEY ISLAND HOLDINGS, LLC
LAUREL CREEK HOLDINGS, LLC
LITTLE SATILLA HOLDINGS, LLC

SHUPE SURVEYING COMPANY, P.C.
3837 DARIEN HIGHWAY
BRUNSWICK, GA 31525
912-285-0562
CERTIFICATE OF AUTHORIZATION: LSF317

300' 0 150' 300' 600'

SCALE 1" = 300' PLAT DATE 8/27/15
FILE 14059C DRAWN BY S.A.C.
DRAWING 14059C-S3.DWG CREW CHIEF M.T./G.G.
SHEET 3 OF 6

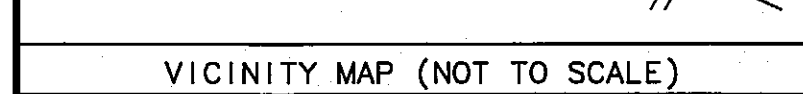

■ CMF 10G1	GEORGIA GEODETIC MONUMENT COUNTY LINE "OG1"
● CIRF	1/2" CAPPED IRON REBAR FOUND (SSC PG. LSF 317)
● IRF	1/2" IRON REBAR FOUND
⊙ IPF	3/4" IRON PIPE FOUND
⊙ DIPF	3/4" DISTURBED IRON PIPE FOUND
○ PNS	POINT NOT SET
○ CAL	CALCULATED POINT
P.O.B.	POINT OF BEGINNING
P.O.C.	POINT OF COMMENCEMENT
POL	POINT ON LINE
CMFA	COASTAL MARSHLANDS PROTECTION ACT
	SALT MARSH
	WETLAND
	CONSERVATION EASEMENT

TO THE BEST OF MY KNOWLEDGE AND BELIEF, THIS
PLAT WAS PREPARED IN CONFORMITY WITH THE
TECHNICAL STANDARDS FOR PROPERTY SURVEYS IN
GEORGIA AS SET FORTH IN CHAPTER 180-7 OF THE
RULES OF THE GEORGIA BOARD OF REGISTRATION
FOR PROFESSIONAL ENGINEERS AND LAND
SURVEYORS AND AS SET FORTH IN THE GEORGIA
PLAT ACT, O.C.G.A. 15-6-67.

3.	REVISED TRACT NAMES	SAC	10/21/15
2.	REVISED CONSERVATION EASEMENTS	SAC	10/1/15
1.	ADDRESS REVIEW COMMENTS	SAC	9/17/15
NO.	REVISION	BY	DATE

A CONSERVATION EASEMENT SURVEY OF:
PARCEL 'A', PARCEL 'B'
PARCEL 'C' & PARCEL 'D'


**BEING A PORTION OF THE
YANKEE LANDING,
BUCK SWAMP &
IRON SAFE TRACTS**

27TH G.M.D.
GLYNN COUNTY, GEORGIA
PREPARED FOR:
LONGWOOD PRESERVE HOLDINGS, LLC
PINEY ISLAND HOLDINGS, LLC
LAUREL CREEK HOLDINGS, LLC
LITTLE SATILLA HOLDINGS, LLC




SHUPE SURVEYING COMPANY, P.C.
3837 DARIEN HIGHWAY
BRUNSWICK, GA 31525
912-265-0562
CERTIFICATE OF AUTHORIZATION: LSF317

CERTIFICATE OF AUTHORIZATION: LSF31

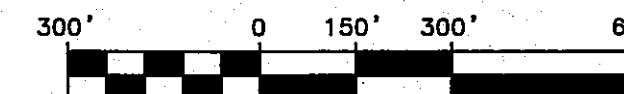

SCALE	<u>1" = 300'</u>	PLAT DATE	<u>8/27/15</u>
FILE	<u>14059C</u>	DRAWN BY	<u>S.A.C.</u>
DRAWING	<u>14059C_S4.DWG</u>	CREW CHIEF	<u>M.T./G.G.</u>

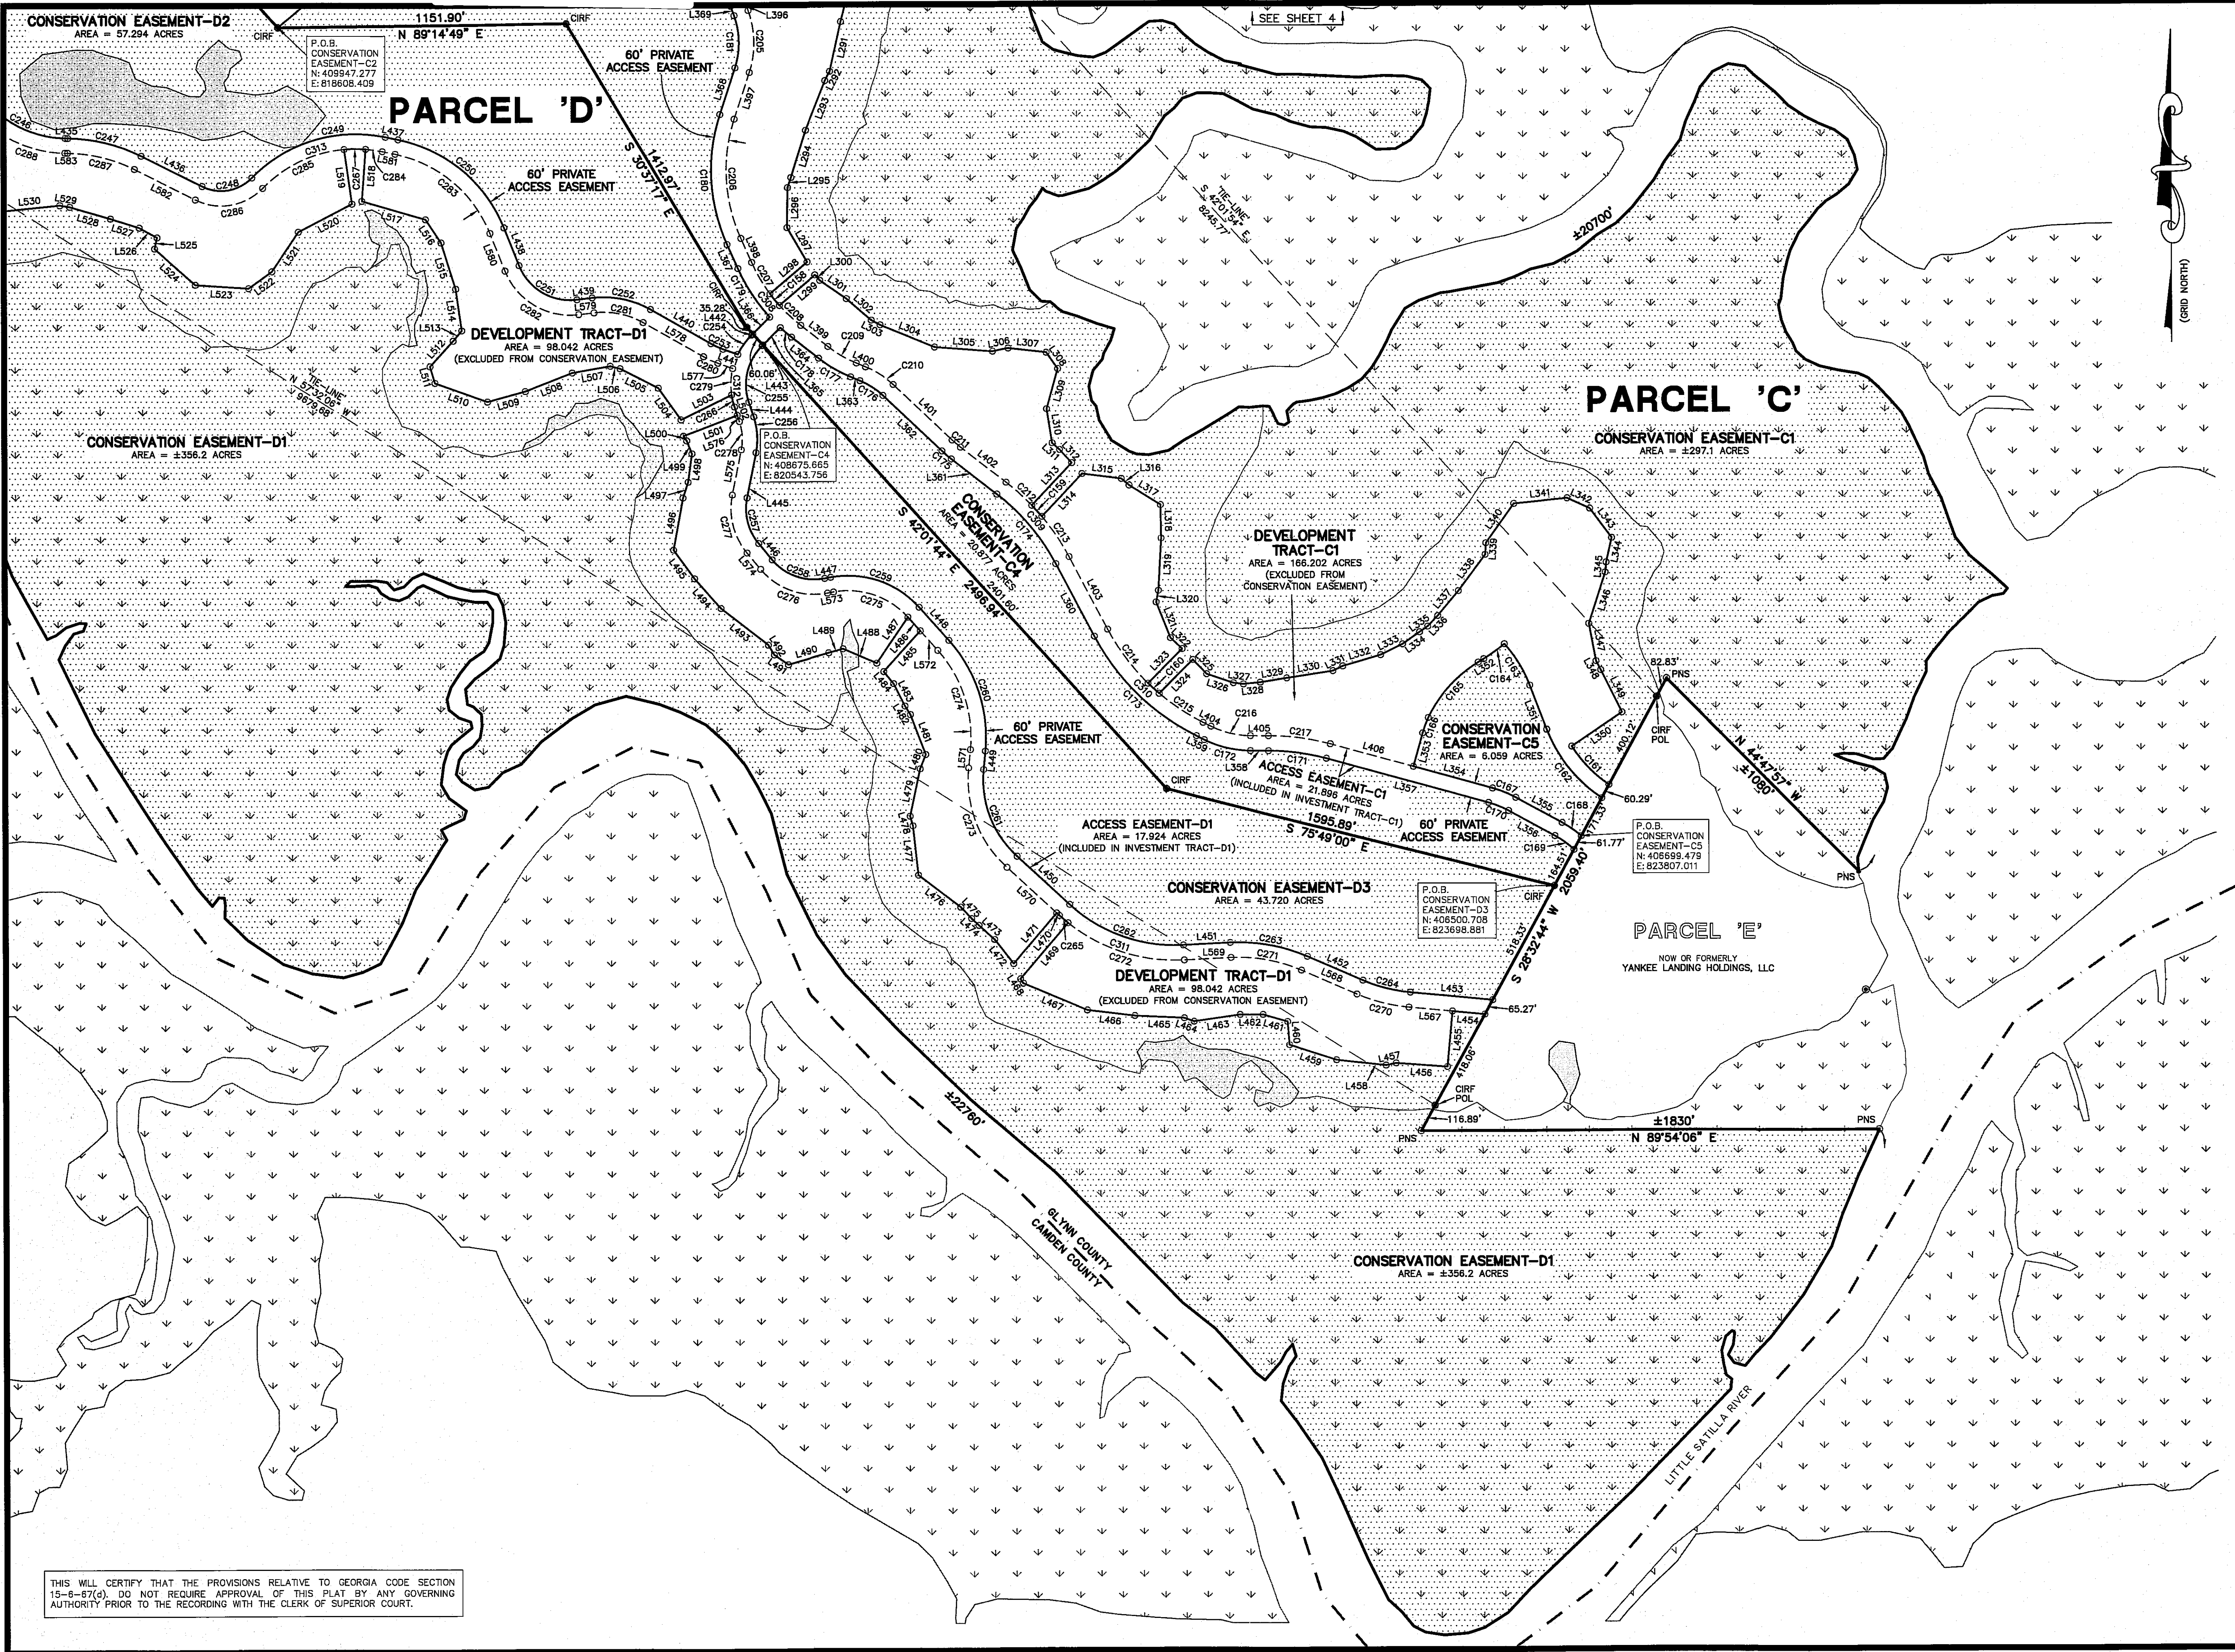

VICINITY MAP (NOT TO SCALE)

THIS DOCUMENT AND ALL REPRODUCIBLE COPIES OF THIS DOCUMENT ARE THE PROPERTY OF SHUPE SURVEYING COMPANY, P.C. REPRODUCTION OF THIS DOCUMENT IS NOT PERMITTED WITHOUT WRITTEN CONSENT OF SHUPE SURVEYING COMPANY, P.C. UNLESS THIS DOCUMENT BECOMES A MATTER OF PUBLIC RECORD. ALTERATIONS TO THIS DOCUMENT ARE NOT PERMITTED.

LEGEND:

- CMF 10G1 GEORGIA GEODETIC MONUMENT COUNTY LINE '10G1'
- CIRF 1/2" CAPPED IRON REBAR FOUND (SSC PC, LSF 317)
- IRF 1/2" IRON REBAR FOUND
- IPF 3/4" IRON PIPE FOUND
- DIFP 3/4" DISTURBED IRON PIPE FOUND
- PNS POINT NOT SET
- CAL CALCULATED POINT
- P.O.B. POINT OF BEGINNING
- P.O.C. POINT OF COMMENCEMENT
- POL POINT ON LINE
- CMPA COASTAL MARSHLANDS PROTECTION ACT
- SALT MARSH
- WETLAND
- CONSERVATION EASEMENT

SEE SHEET 1 FOR NOTES

REGISTERED SURVEYOR
NO. 3081
PEOPLE'S HILL

TO THE BEST OF MY KNOWLEDGE AND BELIEF, THIS PLAT WAS PREPARED IN CONFORMITY WITH THE TECHNICAL STANDARDS FOR PROPERTY SURVEYS IN GEORGIA AS SET FORTH IN CHAPTER 180-7 OF THE RULES OF THE GEORGIA BOARD OF REGISTRATION FOR PROFESSIONAL ENGINEERS AND LAND SURVEYORS AND AS SET FORTH IN THE GEORGIA PLAT ACT O.C.G.A. 15-6-67

NO.	REVISION	DATE
3.	REVISED TRACT NAMES	SAC 10/21/15
2.	REVISED CONSERVATION EASEMENTS	SAC 10/1/15
1.	ADDRESS REVIEW COMMENTS	SAC 9/17/15

A CONSERVATION EASEMENT SURVEY OF:
**PARCEL 'A', PARCEL 'B',
PARCEL 'C' & PARCEL 'D'**
BEING A PORTION OF THE
**YANKEE LANDING,
BUCK SWAMP &
IRON SAFE TRACTS**
27TH C.M.D.
GLYNN COUNTY, GEORGIA
PREPARED FOR:
LONGWOOD PRESERVE HOLDINGS, LLC
PINEY ISLAND HOLDINGS, LLC
LAUREL CREEK HOLDINGS, LLC
LITTLE SATILLA HOLDINGS, LLC

SHUPE SURVEYING COMPANY, P.C.
3837 DARIEN HIGHWAY
BRUNSWICK, GA 31525
912-265-0562
CERTIFICATE OF AUTHORIZATION: LSF317

300' 0 150' 300' 600'

SCALE 1" = 300' PLAT DATE 8/27/15
FILE 14059C DRAWN BY S.A.C.
DRAWING 14059C_SS.DWG CREW CHIEF M.T./G.G.

SHEET 5 OF 6

THIS WILL CERTIFY THAT THE PROVISIONS RELATIVE TO GEORGIA CODE SECTION 15-6-67(d), DO NOT REQUIRE APPROVAL OF THIS PLAT BY ANY GOVERNING AUTHORITY PRIOR TO THE RECORDING WITH THE CLERK OF SUPERIOR COURT.

LINE	BEARING	DISTANCE	LINE	BEARING	DISTANCE	LINE	BEARING	DISTANCE	LINE	BEARING	DISTANCE	CURVE	RADIUS	ARC LENGTH	CHORD LENGTH	CHORD BEARING	CHORD ANGLE	CURVE	RADIUS	ARC LENGTH	CHORD LENGTH	CHORD BEARING	CHORD ANGLE	CURVE	RADIUS	ARC LENGTH	CHORD LENGTH	CHORD BEARING	CHORD ANGLE
L1	N 74°38'59" E	345.86'	L142	N 56°41'27" W	49.16'	L283	S 57°17'03" W	255.73'	L424	S 62°48'42" W	58.15'	C1	1050.00'	112.80'	112.84'	S 49°39'17" E	6°09'36"	C142	620.00'	155.75'	155.34'	S 27°32'44" E	14°23'37"	C283	520.00'	514.24'	493.54'	N 49°58'13" W	56°39'40"
L2	N 61°39'28" E	182.25'	L143	N 63°29'28" W	225.20'	L284	N 63°29'28" W	225.20'	L425	N 63°29'28" W	225.20'	C2	600.00'	67.81'	67.81'	S 68°48'00" E	6°01'42"	C143	660.00'	157.48'	157.48'	S 27°32'44" E	14°23'37"	C284	520.00'	514.24'	493.54'	N 49°58'13" W	56°39'40"
L3	N 63°40'33" E	186.33'	L144	N 61°24'58" W	225.20'	L285	S 24°59'08" E	187.35'	L426	N 71°24'55" W	205.17'	C3	320.00'	34.28'	34.28'	N 71°24'55" W	6°08'16"	C144	820.00'	579.28'	563.68'	S 23°32'44" E	40°12'16"	C285	520.00'	514.24'	493.54'	N 49°58'13" W	56°39'40"
L4	S 74°38'59" W	345.86'	L145	N 65°26'23" W	42.48'	L286	S 48°23'57" E	93.52'	L427	S 77°12'05" E	20.00'	C4	380.00'	40.71'	40.69'	N 71°24'55" W	6°08'16"	C145	1530.00'	208.68'	208.52'	S 48°55'24" E	7°48'53"	C286	230.00'	291.26'	272.18'	S 80°23'32" W	72°33'21"
L5	S 51°49'06" W	148.27'	L146	N 66°46'19" W	239.36'	L287	S 42°23'53" E	116.56'	L428	N 71°34'28" E	18.49'	C5	320.00'	127.51'	126.67'	S 63°14'02" W	30°25'43"	C146	570.00'	302.61'	299.07'	S 60°13'29" E	30°25'43"	C287	620.00'	277.54'	275.22'	N 76°08'13" W	28.49'57"
L6	N 61°44'29" W	217.64'	L147	N 64°42'56" W	225.11'	L288	S 02°03'37" E	189.76'	L429	S 74°01'39" E	338.31'	C6	380.00'	65.81'	65.73'	S 66°46'47" W	9°55'23"	C147	1470.00'	315.45'	314.85'	S 81°34'52" E	12°17'43"	C288	480.00'	452.00'	435.48'	N 62°00'04" W	53°57'11"
L7	S 47°06'06" W	108.67'	L148	N 30°28'42" W	148.48'	L289	S 19°25'46" W	40.15'	L430	N 90°00'00" E	56.35'	C7	320.00'	81.95'	81.73'	S 64°26'18" W	14°40'23"	C148	930.00'	236.05'	237.40'	S 52°46'15" E	14°40'23"	C289	930.00'	368.70'	365.67'	N 22°17'55" W	28°27'08"
L8	S 65°39'30" W	182.84'	L149	N 60°41'56" W	225.20'	L290	S 14°28'04" W	14.88'	L431	N 60°41'56" W	225.20'	C8	320.00'	45.98'	45.81'	S 60°41'56" W	14°40'23"	C149	50.00'	47.83'	47.83'	S 40°20'26" W	54°53'28"	C290	770.00'	1080.86'	894.28'	N 49°47'12" W	80°26'37"
L9	S 61°09'50" E	158.05'	L150	N 62°42'59" W	279.48'	L291	S 12°29'18" W	203.51'	L432	S 67°50'37" W	14.88'	C9	520.00'	135.89'	135.60'	S 63°40'18" E	14°59'03"	C150	870.00'	594.50'	583.00'	S 57°15'12" W	39°09'08"	C291	830.00'	231.38'	230.63'	N 82°00'50" W	15°58'21"
L10	S 63°03'08" E	201.71'	L151	N 82°31'04" W	40.00'	L292	S 27°30'03" W	41.56'	L433	S 69°04'23" E	264.82'	C10	520.00'	35.29'	35.28'	S 69°04'23" E	3°53'19"	C151	930.00'	179.27'	178.99'	N 71°16'26" W	11°02'39"	C292	770.00'	462.27'	455.36'	S 88°46'24" W	34°23'52"
L11	S 74°02'12" E	247.03'	L152	N 83°02'27" W	225.36'	L293	S 21°30'59" W	211.91'	L434	S 35°01'28" E	11.82'	C11	520.00'	81.54'	81.45'	S 69°32'40" E	8°59'03"	C152	470.00'	204.17'	202.57'	N 78°13'48" W	24°53'22"	C293	380.00'	154.66'	153.59'	S 83°14'03" W	23°19'10"
L12	S 62°04'38" E	210.50'	L153	N 15°33'02" W	274.36'	L294	S 17°07'43" W	200.04'	L435	S 88°58'39" E	10.36'	C12	580.00'	121.06'	120.84'	S 68°03'25" E	11°57'34"	C153	230.00'	304.27'	282.56'	N 52°46'15" E	7°47'51"	C294	480.00'	52.36'	52.35'	S 43°56'10" E	2°51'25"
L13	S 65°39'30" W	182.84'	L154	N 26°58'57" W	42.48'	L295	S 21°30'59" W	211.91'	L436	S 69°04'23" E	264.82'	C13	520.00'	45.98'	45.81'	S 60°41'56" W	14°40'23"	C154	50.00'	47.83'	47.83'	S 40°20'26" W	54°53'28"	C295	1050.00'	60.54'	60.53'	S 47°01'00" E	31°18'13"
L14	S 77°22'26" W	5.47'	L155	S 43°23'58" E	64.43'	L296	S 00°52'34" W	159.36'	L437	S 78°19'03" E	52.02'	C14	680.00'	60.71'	58.94'	S 61°24'33" E	50°57'06"	C155	100.00'	210.30'	173.63'	N 09°33'20" W	12°28'26"	C296	380.00'	151.42'	150.42'	S 63°14'02" W	22°49'53"
L15	S 25°56'00" W	126.65'	L156	N 00°50'47" E	36.98'	L297	S 30°08'21" E	159.37'	L438	S 21°39'23" E	162.67'	C15	520.00'	556.84'	538.13'	S 51°39'13" W	51°28'39"	C156	480.00'	31.04'	31.03'	S 58°43'30" E	3°42'17"	C297	720.00'	765.95'	730.34'	S 16°04'25" W	60°57'07"
L16	S 46°32'58" W	253.77'	L157	N 25°56'57" E	585.21'	L298	S 49°40'54" W	195.20'	L439	N 83°05'34" E	61.60'	C16	1230.00'	442.58'	440.19'	S 36°12'29" W	20°36'58"	C157	230.00'	40.91'	40.86'	S 42°31'45" E	10°11'28"	C298	480.00'	597.20'	559.42'	N 50°55'57" W	71°17'09"
L17	S 84°53'05" E	405.27'	L158	N 85°52'06" E	337.03'	L299	N 49°40'54" W	185.84'	L440	S 60°30'12" E	276.99'	C17	720.00'	318.97'	317.34'	S 34°49'06" W	25°27'44"	C158	670.00'	60.04'	60.02'	S 36°59'08" E	5°08'03"	C299	480.00'	300.61'	295.91'	N 70°57'16" W	35°54'22"
L18	S 08°09'59" W	400.00'	L159	N 88°21'35" E	1172.50'	L300	S 42°21'43" E	62.45'	L441	S 70°01'41" E	62.45'	C18	720.00'	40.68'	40.64'	S 12°47'07" E	31°04'04"	C159	930.00'	60.29'	60.24'	S 41°35'07" E	3°42'43"	C300	380.00'	189.54'	187.58'	S 13°00'58" W	28°44'00"
L19	N 84°53'05" W	404.18'	L160	S 57°47'06" E	191.48'	L301	S 55°19'59" E	128.92'	L442	N 45°24'40" W	6.36'	C19	660.00'	313.33'	310.40'	S 00°48'07" E	27°12'04"	C160	870.00'	60.07'	60.05'	S 47°29'18" E	3°57'21"	C301	180.00'	274.46'	246.63'	S 44°57'18" W	87°21'45"
L20	S 12°47'55" W	125.84'	L161	N 00°30'42" W	125.53'	L302	S 49°07'38" E	131.31'	L443	S 45°24'40" W	3.68'	C20	600.00'	284.85'	282.18'	N 48°40'07" W	27°12'04"	C161	520.00'	215.28'	213.75'	S 43°38'01" E	2°34'13"	C302	480.00'	164.94'	164.13'	S 77°06'20" W	19°41'18"
L21	N 12°47'55" E	125.20'	L162	N 86°58'59" E	130.41'	L303	S 61°48'24" E	40.00'	L444	S 18°26'44" W	61.56'	C21	780.00'	829.78'	791.20'	N 16°00'25" E	60°57'07"	C162	580.00'	357.28'	351.66'	N 38°27'55" W	35°17'39"	C303	180.00'	183.14'	175.35'	S 28°36'12" W	58°17'48"
L22	N 46°32'58" E	253.77'	L163	N 17°51'47" E	80.63'	L304	S 67°34'49" E	235.02'	L445	S 11°19'00" W	184.18'	C22	1170.00'	314.96'	314.01'	N 39°50'15" E	1°52'27"	C163	520.00'	194.77'	183.64'	S 31°32'56" W	21°27'39"	C304	1470.00'	63.91'	63.91'	S 87°08'51" E	2°29'28"
L23	N 62°04'38" W	208.68'	L164	N 37°38'07" E	125.43'	L305	S 85°47'59" E	232.40'	L446	S 85°47'59" E	232.40'	C23	420.00'	108.54'	108.34'	N 68°03'25" W	11°57'34"	C164	580.00'	101.98'	101.86'	S 63°41'33" W	10°04'31"	C305	480.00'	258.50'	258.36'	S 72°03'03" E	30°51'22"
L24	N 77°22'26" W	247.03'	L165	N 50°29'36" E	172.90'	L306	N 79°54'13" E	82.56'	L447	N 79°54'13" E	24.82'	C24	580.00'	90.95'	90.85'	N 69°32'40" W	8°59'03"	C165	520.00'	301.85'	297.63'	S 42°12'02" W	33°15'33"	C306	930.00'	489.42'	483.80'	S 47°53'25" E	30°09'08"
L25	N 69°03'08" W	201.71'	L166	S 41°35'07" E	153.72'	L307	S 83°29'35" E	153.08'	L448	S 41°39'02" E	39.36'	C25	580.00'	36.36'	36.36'	N 63°06'29" W	3°53'19"	C166	370.00'	65.76'	65.67'	S 20°28'46" W	10°11'00"	C307	600.00'	133.69'	133.41'	S 77°06'20" W	19°41'18"
L26	N 61°09'50" W	158.05'	L167	S 26°10'30" E	316.27'	L308	S 35°09'01" E	79.49'	L449	S 05°36'10" W	74.11'	C26	580.00'	174.15'	173.50'	N 82°33'43" W	17°12'13"	C167	430.00'	100.37'	100.14'	S 67°58'32" E	13°22'25"	C308	670.00'	322.73'	319.62'	S 37°46'29" E	27°25'56"
L27	S 40°30'56" W	506.87'	L168	S 69°41'33" W	734.64'	L309	S 19°27'53" W	167.17'	L450	S 47°14'41" W	284.30'	C27	320.00'	111.48'	110.92'	S 50°29'45" W	19°57'39"	C168	430.00'	93.85'	93.86'	N 33°06'42" E	12°30'18"	C309	930.00'	393.99'	391.05'	S 39°48'54" E	24°16'23"
L28	N 63°40'33" E	186.33'	L169	N 62°42'59" W	279.48'	L310	N 85°29'18" E	136.05'	L451	N 85°29'18" E	136.05'	C28	320.00'	108.54'	108.34'	N 68°03'25" W	11°57'34"	C169	370.00'	65.76'	65.67'	S 20°28'46" W	10°11'00"	C310	870.00'	241.37'	236.67'	S 45°31'18" E	35°59'10"
L29	N 44°10'36" E	87.43'	L170	S 01°16'25" W	22.79'	L311	S 47°38'05" E	241.30'	L452	N 42°20'46" E	339.39'	C29	1450.00'	92.65'	92.63'	N 42°20'46" E	33°39'39"	C170	870.00'	96.36'	96.17'	S 67°59'32" W	13°22'25"	C311	860.00'	544.13'	528.24'	N 01°01'06" W	45°50'51"
L30	N 40°30'56" E	506.87'	L171	S 88°38'10" W	50.03'	L312	S 42°43'11" W	71.99'	L453	S 84°38'23" E	330.62'	C30	380.00'	120.20'	119.70'	N 84°34'37" E	18°07'23"	C171	370.00'	233.65'	232.95'	N 82°12'32" W	15°23'16"	C312	280.00'	155.64'	153.64'	N 02°31'17" W	31°50'52"
L31	N 62°09'26" W	97.41'	L172	N 62°10'35" W	62.90'	L313	S 43°16'49" W	233.08'	L454	N 84°38'23" W	130.03'	C31	520.00'	231.73'	229.82'	N 84°38'23" W	25°32'01"	C172	410.00'	190.72'	189.00'	N 76°40'27" W	26°39'07"	C313	520.00'	522.47'	500.77'	S 72°53'54" W	57°34'06"
L32	N 87°43'59" W	239.36'	L173	N 82°06'36" W	25.34'	L314	N 43°16'39" E	234.94'	L455	S 05°13'33" W	224.76'	C32	520.00'	232.12'	230.20'	N 74°56'43" W	25°34'33"	C173	930.00'	578.70'	568.41'	N 45°31'18" W	35°39'10"						
L33	N 63°40'33" E	186.33'	L174	N 68°47'18" W	181.86'	L315	N 35°13'33" E	234.94'	L456	N 84°38'23" W	130.03'	C33	420.00'	108.54'	108.34'	N 68°03'25" W	11°57'34"	C174	370.00'	65.76'	65.67'	S 20°28'46" W	10°11'00"						
L34	N 15°30'15" W	268.71'	L175	N 54°52'26" W	40.60'	L316	S 49°14'02" W	40.90'	L457	S 77°52'57" W	40.90'	C34	580.00'	441.77'	429.78'	N 41°15'01" W	43°29'33"	C175	530.00'	48.26'	48.24'	N 49°18'21" W	51°31'31"						
L35	N 46°02'33" W	59.57'	L176	N 61°24'58" W	145.39'	L317	S 83°44'24" W	199.27'	L458	N 83°44'24" W	199.27'	C35	1170.00'	541.93'	537.10'	N 58°46'24" W	26°32'19"	C176	300.00'	110.05'	109.43'	S 57°09'08" W	21°01'05"						
L36	N 15°00'21" W	232.60'	L177	N 77°45'14"																									