



PROPOSED CHANGE OF USE FROM CLASS 1 (RETAIL) TO CLASS 3 (HOTFOOD SIT IN AND TAKE AW AT 50 MAIN STREET, AYR.

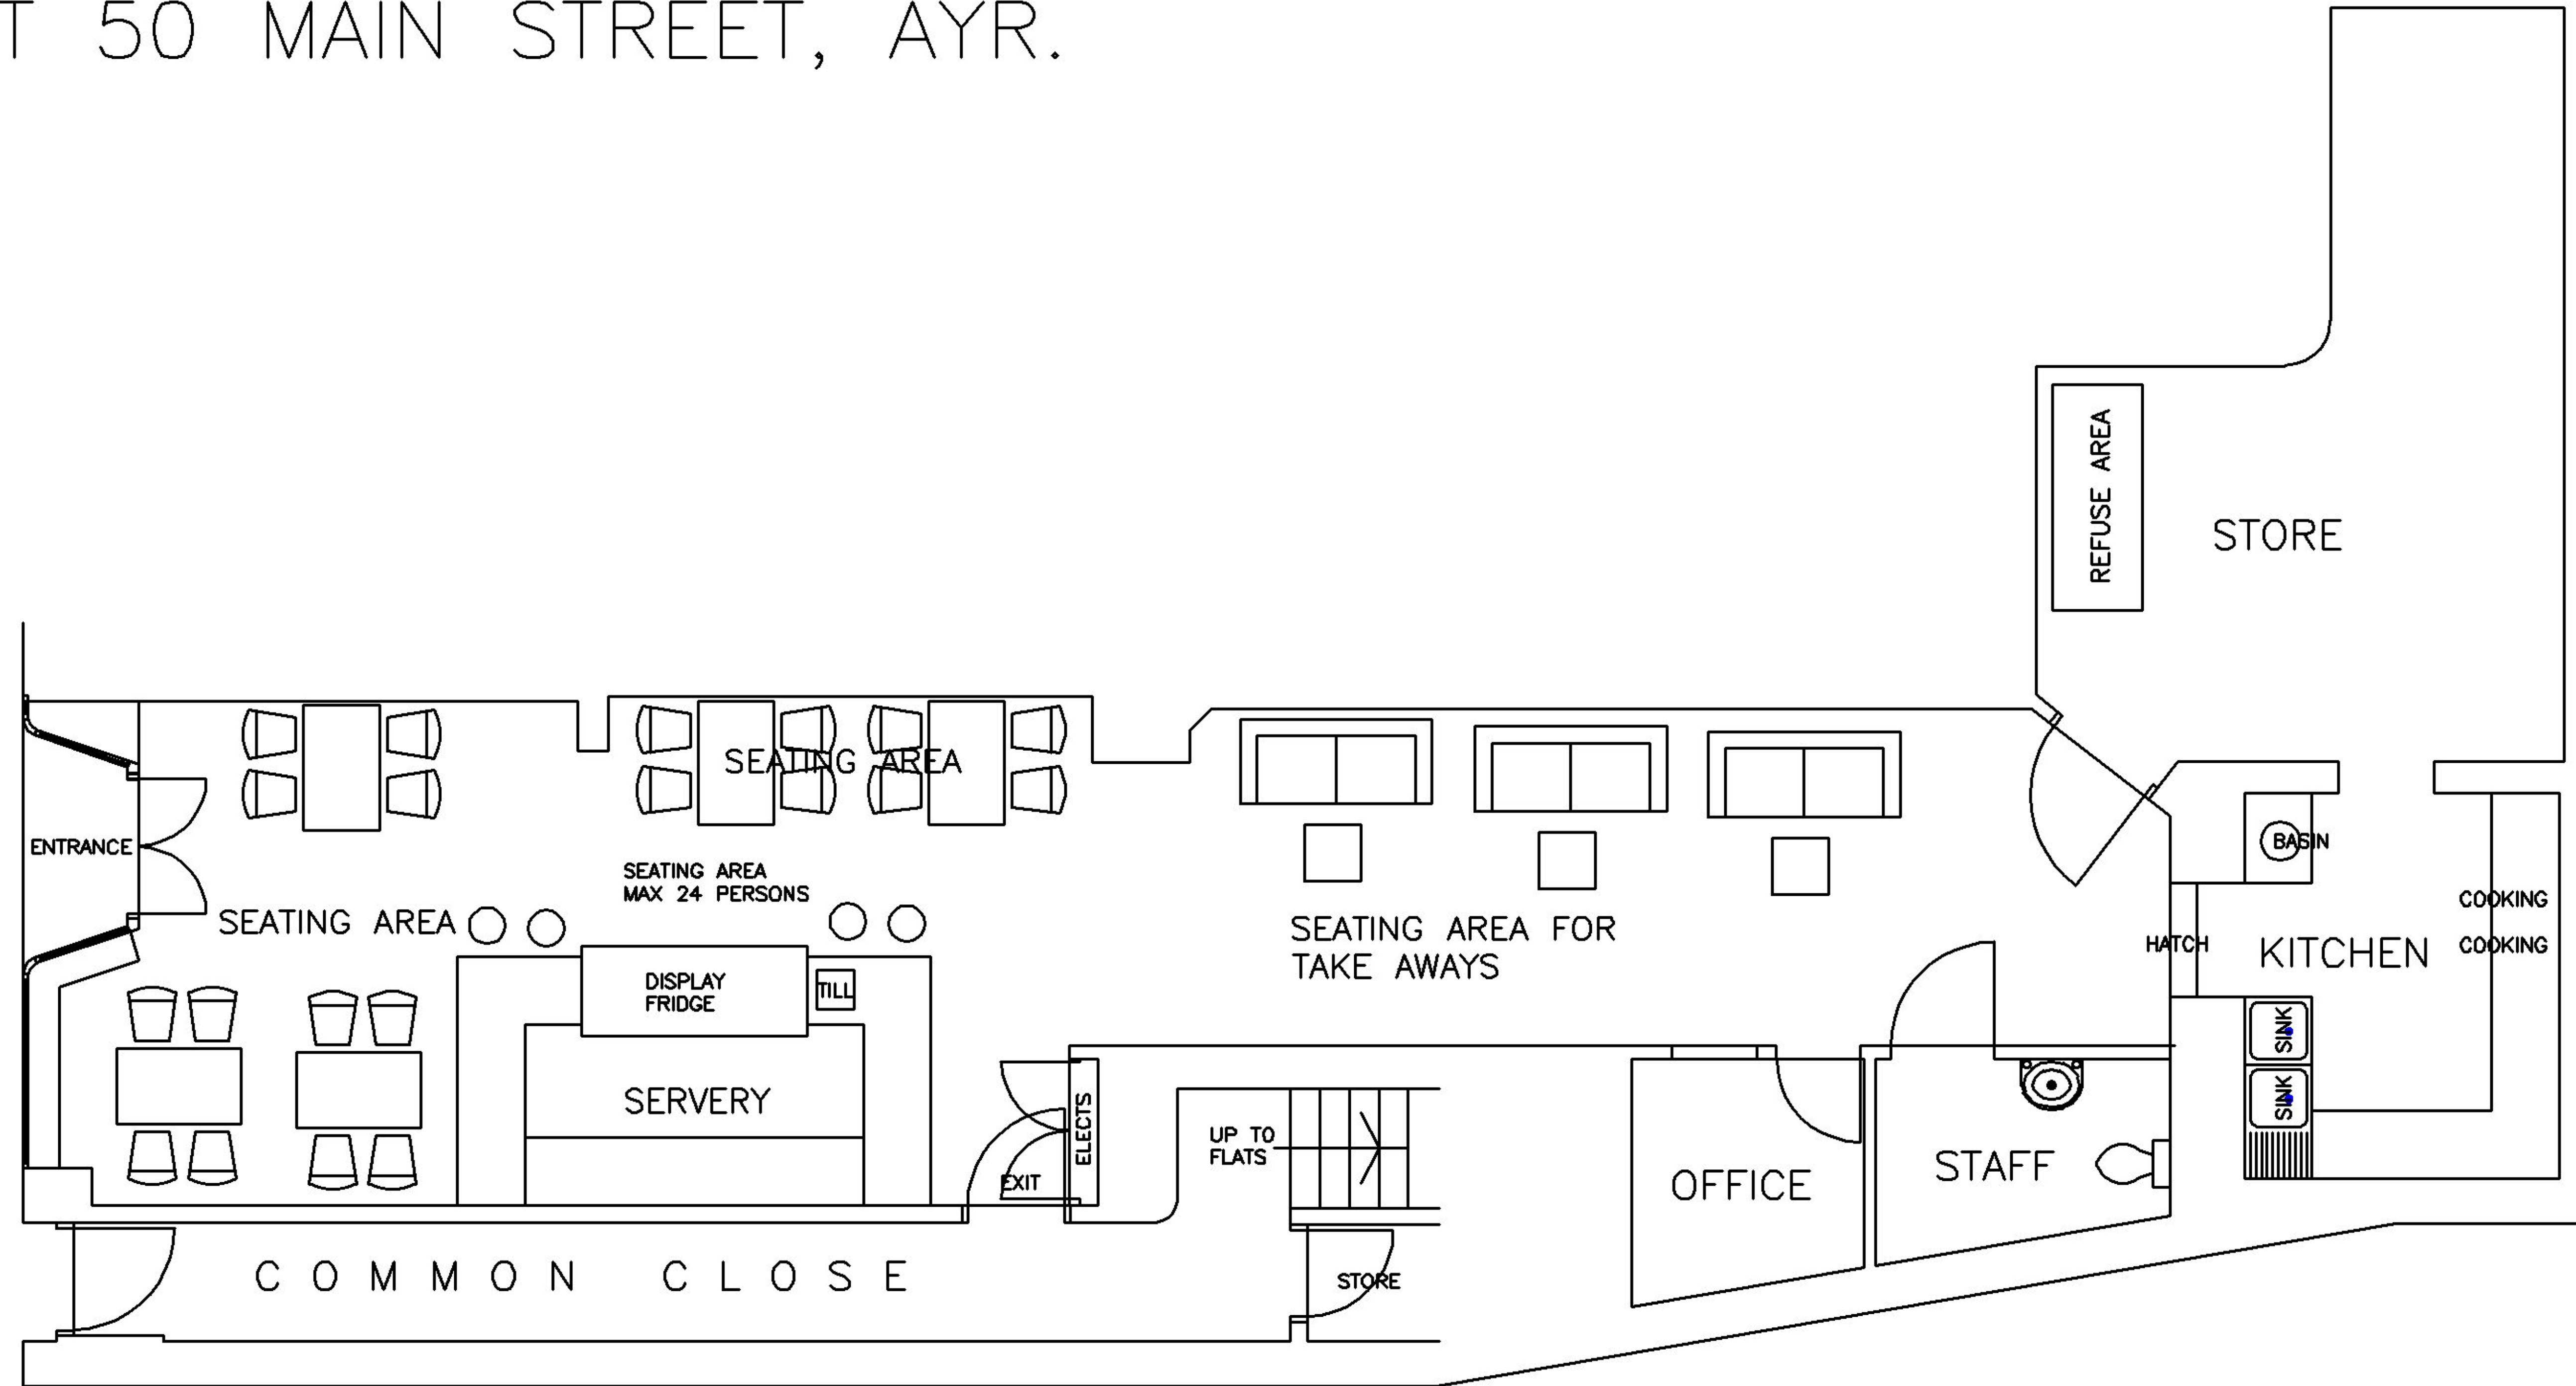

- NEW KITCHEN AREA**
- DOUBLE SINK AND DRAINER TO BE PROVIDED TOGETHER WITH WASH HAND BASIN
 - ALL WORKTOP AND WALL SURFACES TO BE EASY CLEAN
 - EXTRACT FAN LOCATED ABOVE COOKING AREA AND DUCTED TO THE OUTSIDE
 - KITCHEN AREA TO BE MECHANICALLY VENTED WITH MIN 20 AIR CHANGES PER HOUR
 - SEATING AREA TO BE MECHANICALLY VENTED WITH MIN 12 AIR CHANGES PER HOUR
 - STAFF TOILET VENTED BY EXISTING EXTRACT FAN MIN 15 LTS PER SECOND

PROPOSED FLOOR PLAN 1/100

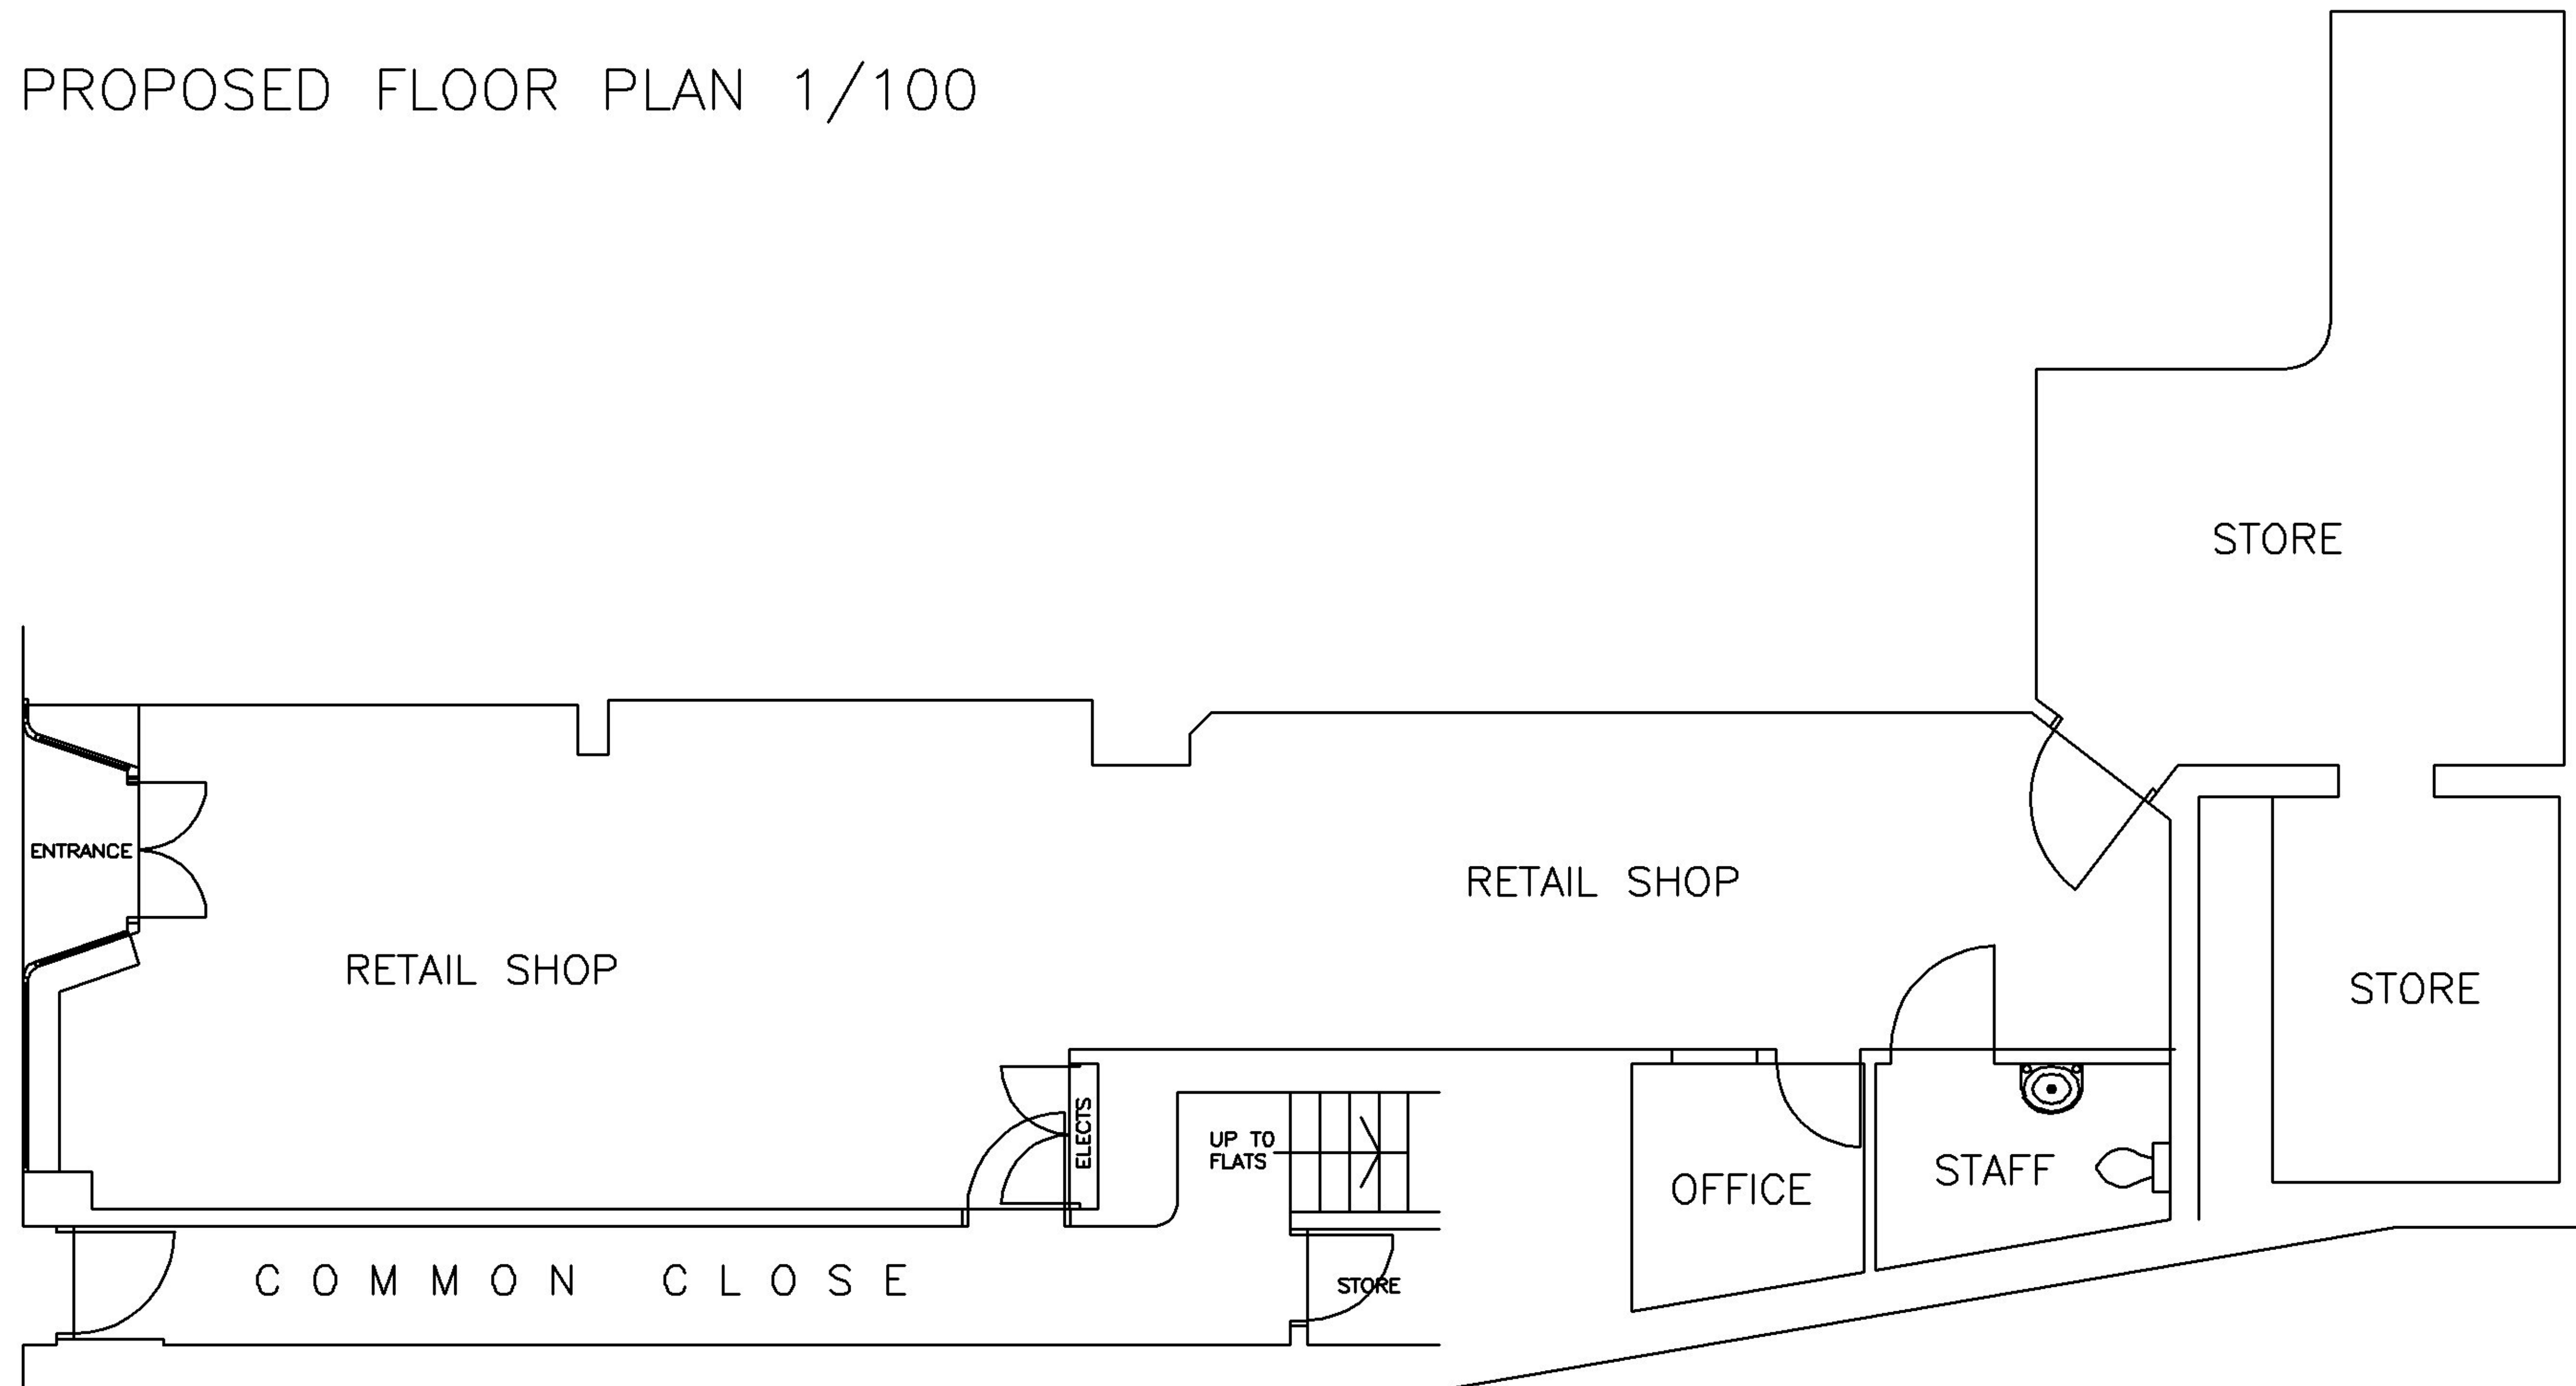

EXISTING FLOOR PLAN 1/100

SOUTH AYRSHIRE COUNCIL

Approved under the Town and Country Planning (Scotland) Act, 1997 (As Amended), in accordance with the plans submitted and subject to any conditions that may be specified in the notification of this decision by South Ayrshire.