


TEN TEN
WETHERSFIELD
AVE.

HARTFORD, CT



LIFECARE DESIGN INC.
1429 Park St. Ste 201
Hartford Ct. 06106
architecture - planning - interior design
WWW.LIFECAREDESIGN.COM

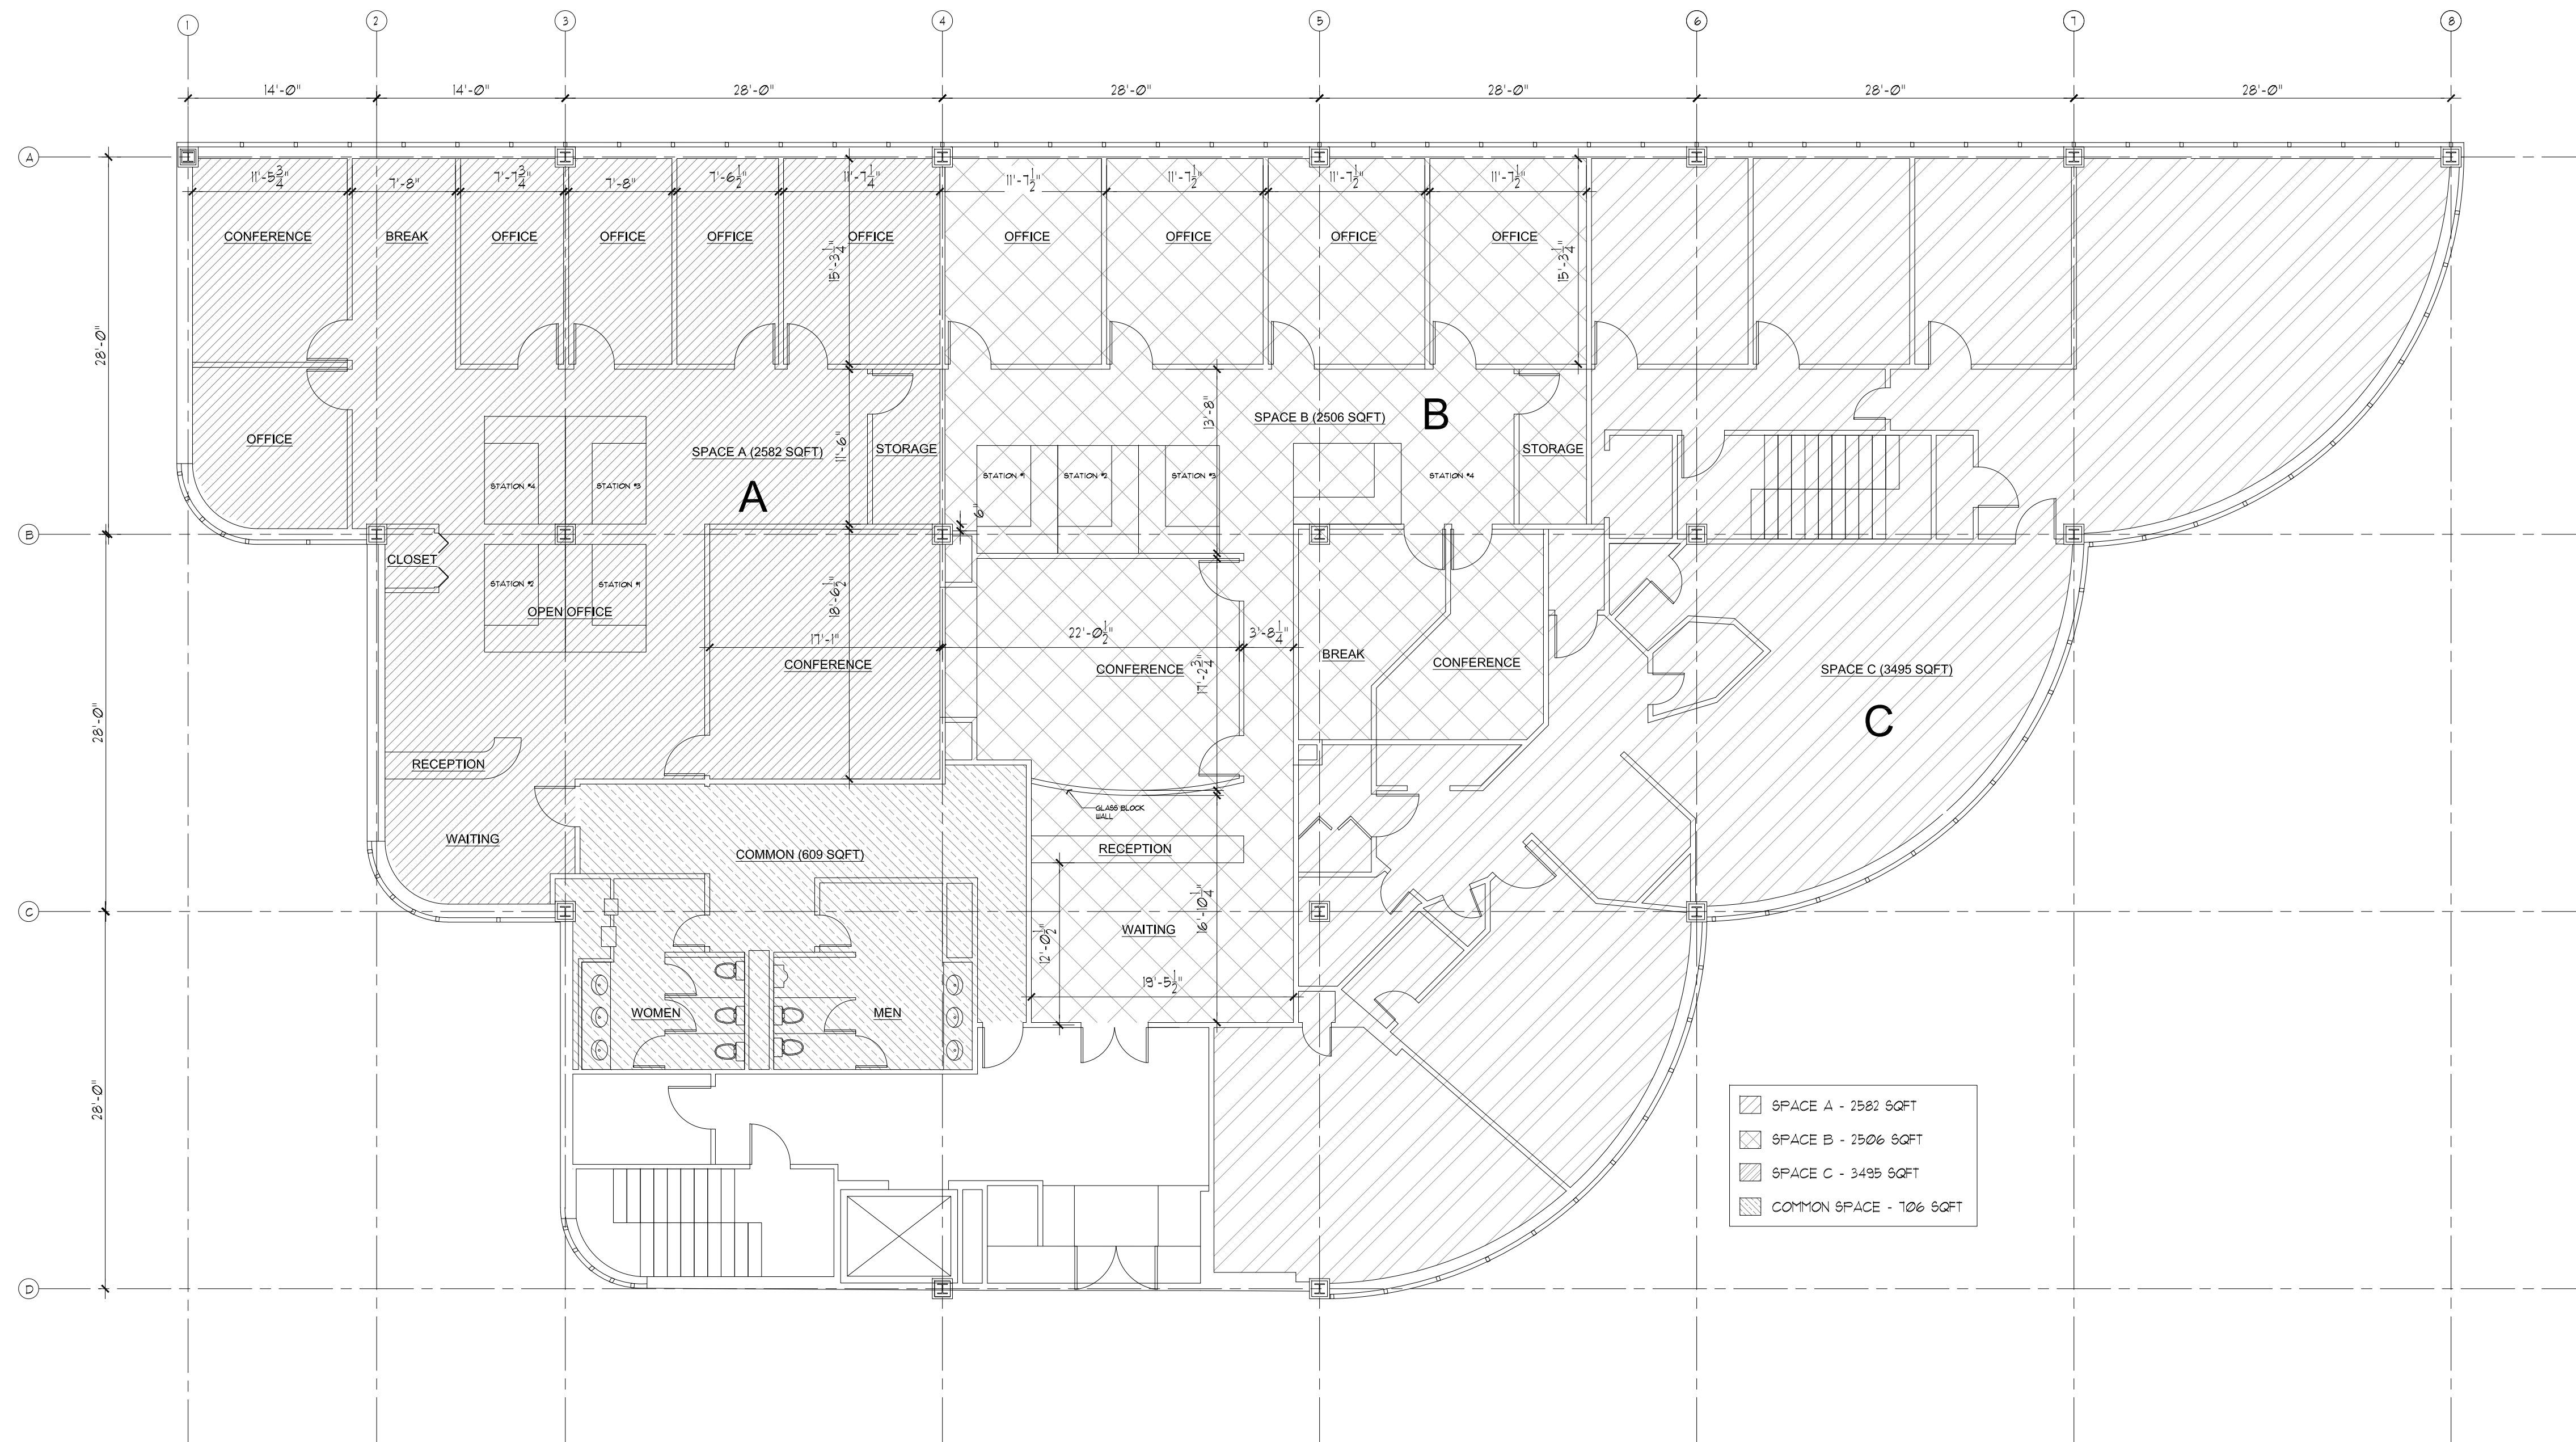

key plan	
issue or revision	date

drawing title
**EXISTING 1ST FLOOR
PLAN**

scale: as indicated designer: h.c.b.
project no.: 19027.09 drawn by: n.s.
date: checked by:
MM/DD/YYYY h.c.b.

seal sheet number
A-X
sheet

X of X

THIS DOCUMENT SHALL NOT BE MODIFIED IN ANYWAY BY ANY PERSON UNLESS ACTING UNDER THE DIRECTION OF A REGISTERED ARCHITECT. EVERY DRAWING SEALED AND SIGNED BY A REGISTERED ARCHITECT COULD BE MODIFIED ONLY BY A REGISTERED ARCHITECT AND THE NATURE OF SUCH MODIFICATION DESCRIBED SHALL BE FOLLOWED BY THE DATE OF MODIFICATION PLUS THE SEAL AND SIGNATURE OF THE ARCHITECT MAKING SUCH MODIFICATION.

PROGRESS PRINT, NOT FOR CONSTRUCTION