



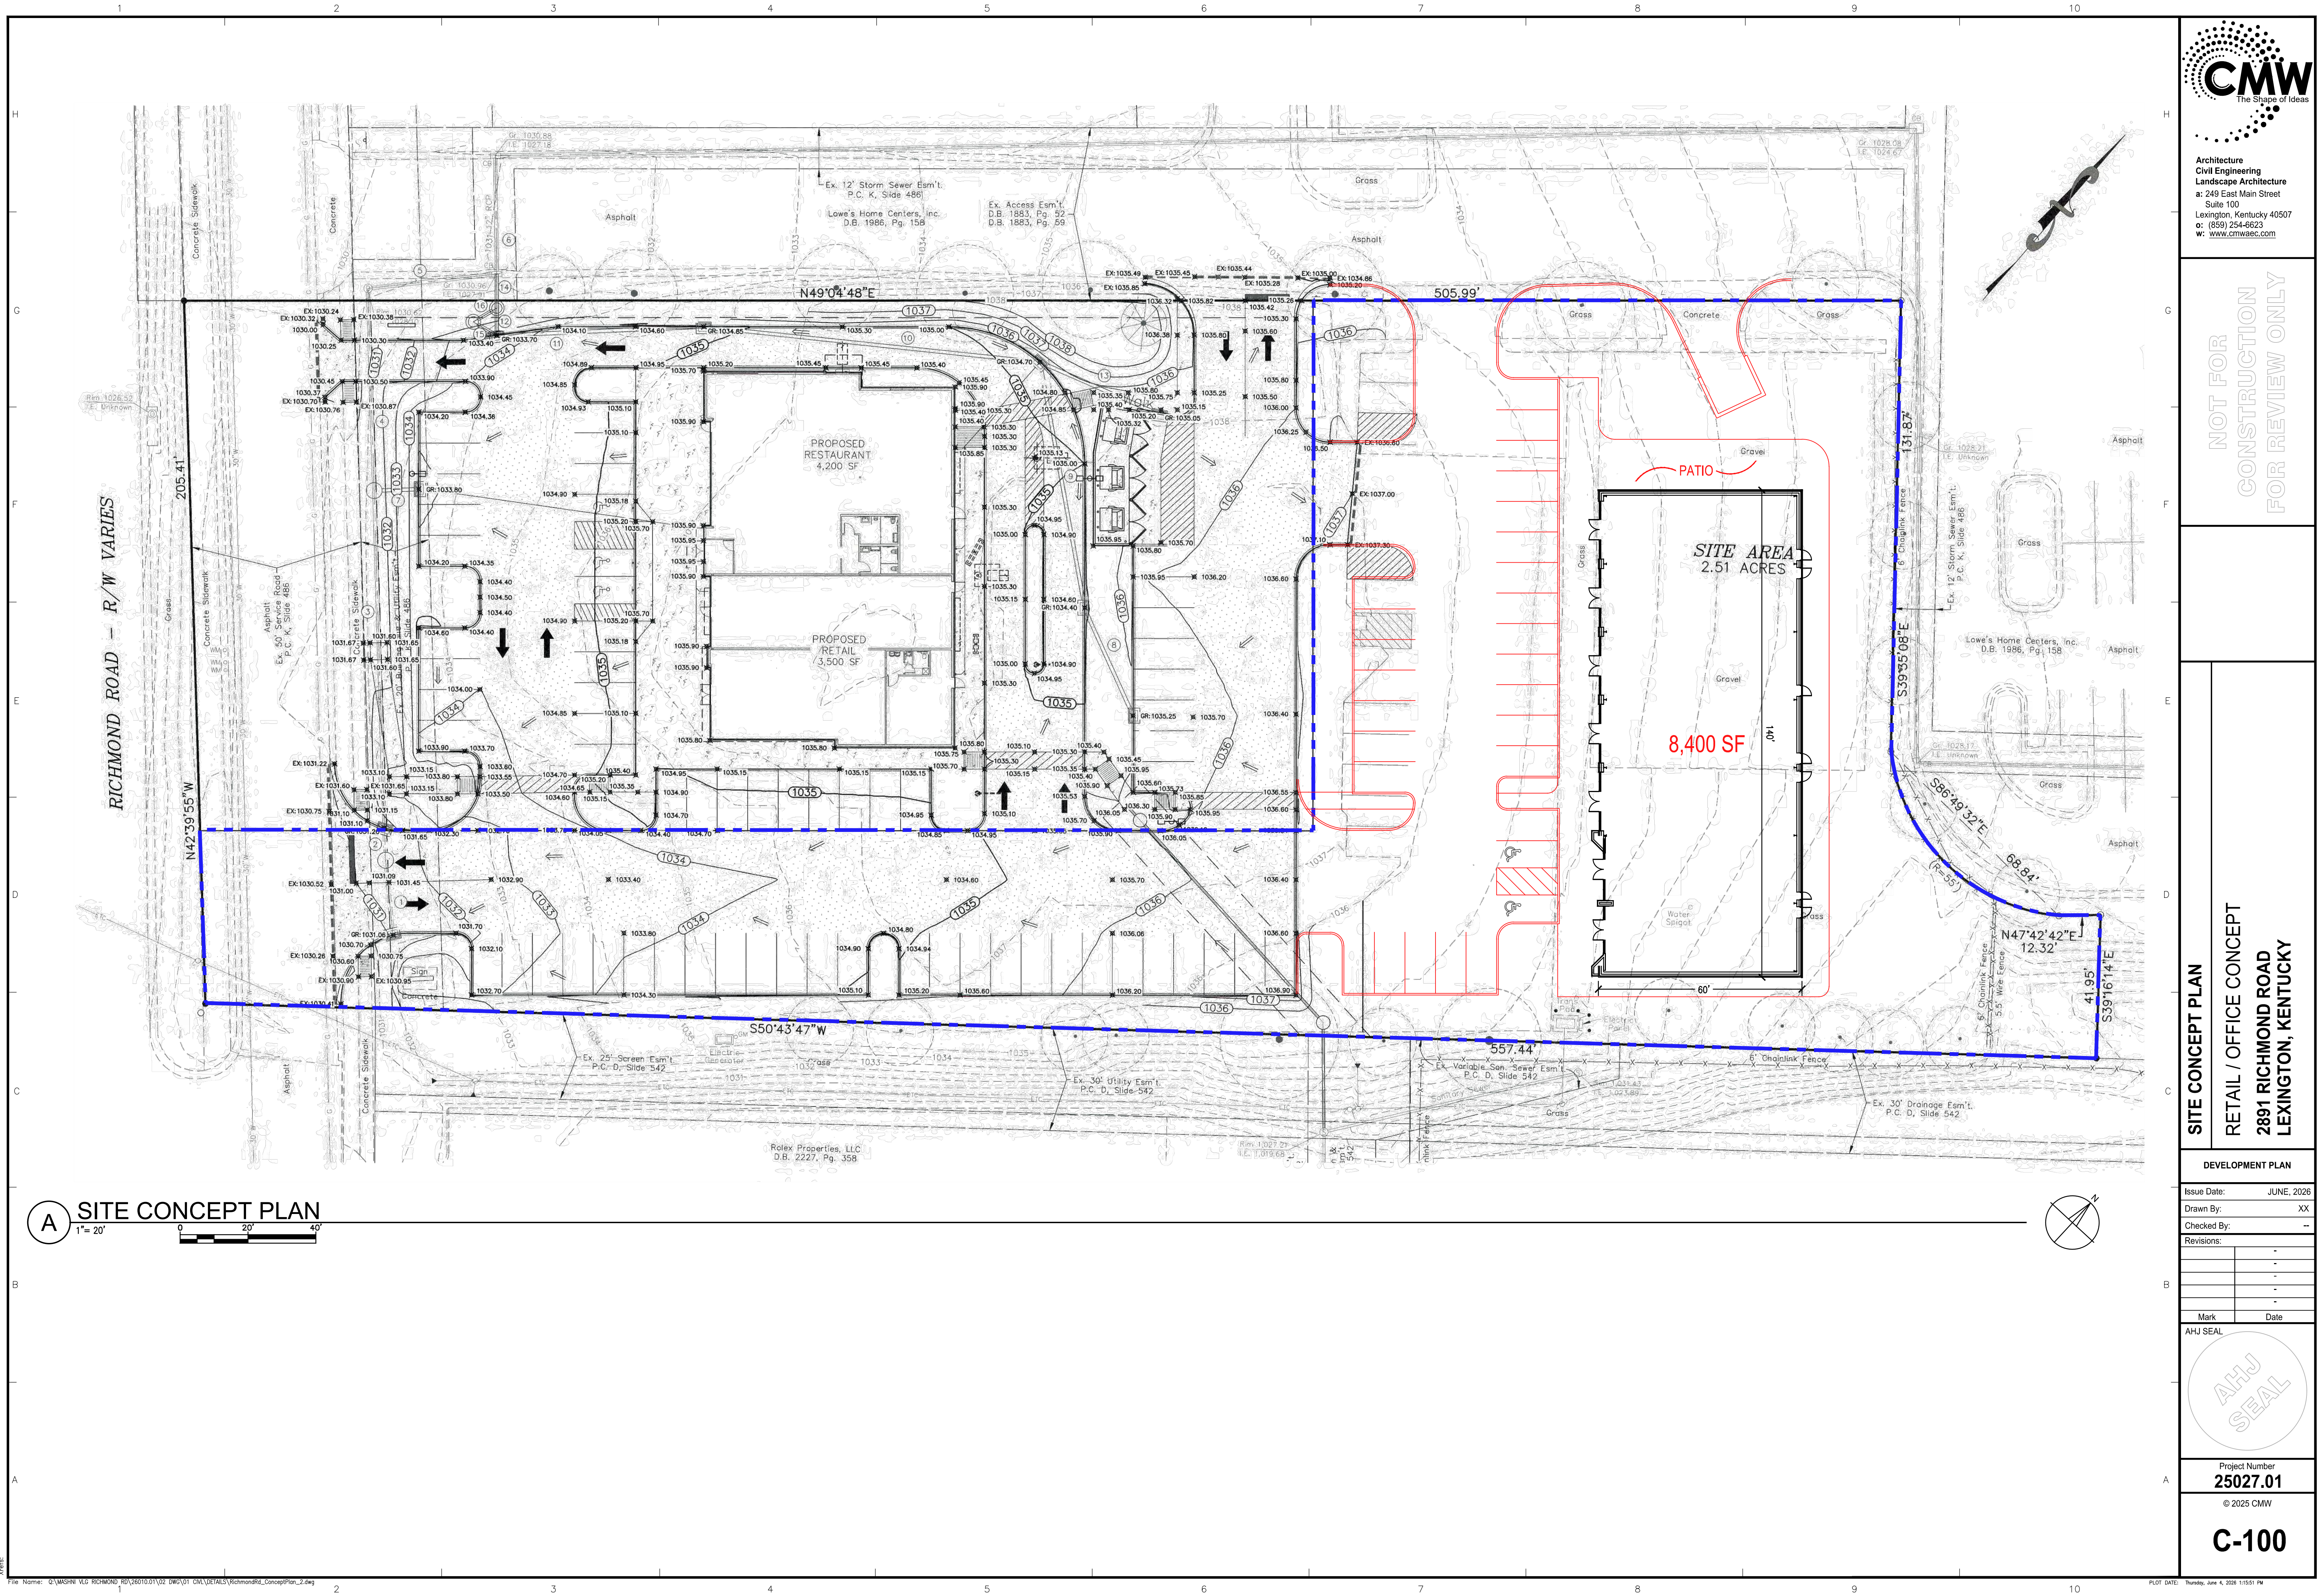

A SITE CONCEPT PLAN
1" = 20'

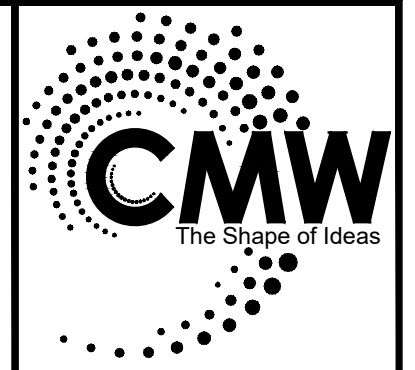

CMW
The Shape of Ideas

Architecture
Civil Engineering
Landscape Architecture
a: 249 East Main Street
Suite 100
Lexington, Kentucky 40507
o: (859) 254-6823
w: www.cmwaec.com

NOT FOR
CONSTRUCTION
FOR REVIEW ONLY

SITE CONCEPT PLAN
RETAIL / OFFICE CONCEPT
2891 RICHMOND ROAD
LEXINGTON, KENTUCKY

DEVELOPMENT PLAN

Issue Date:	JUNE, 2026
Drawn By:	XX
Checked By:	-
Revisions:	
Mark	Date
AHJ SEAL	
	
Project Number 25027.01	
© 2025 CMW	
C-100	