


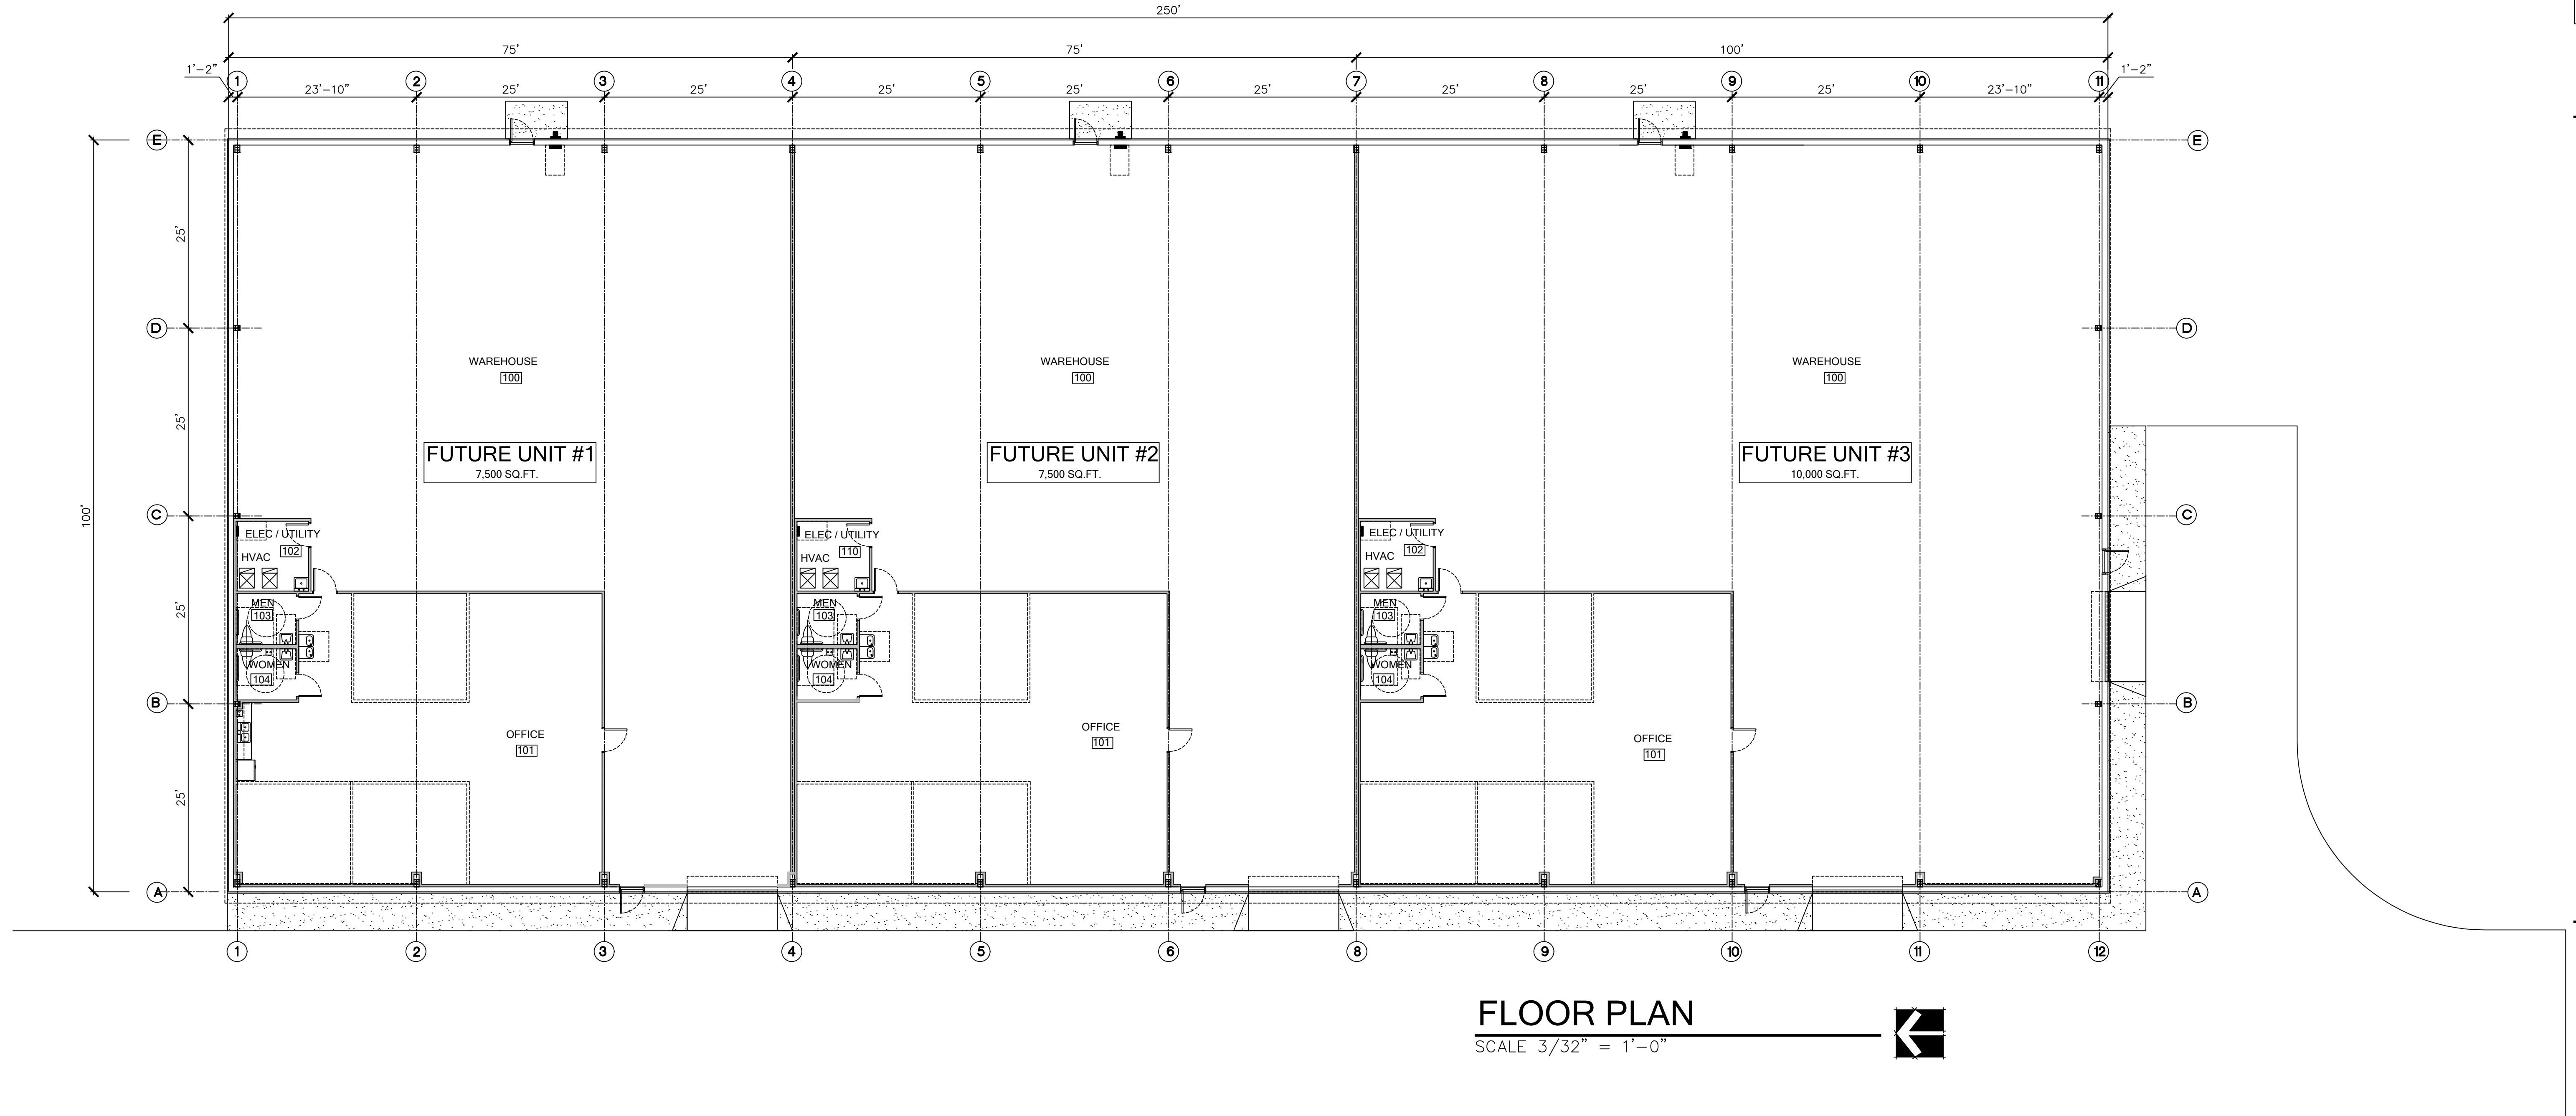




PRELIMINARY 11-2024
 NOT FOR
 CONSTRUCTION



METAL INDUSTRIAL BUILDING
 for KURT WILSON
 2760 BUSINESS CENTER BLV.
 BREVARD COUNTY FL. 32927

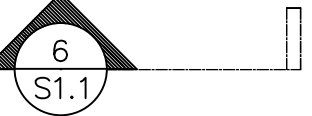BUILDING LEGEND		
AREA CALCULATIONS		
UNIT #1	7,500	SQ.FT.
UNIT #2	7,500	SQ.FT.
UNIT #3	10,000	SQ.FT.
BUILDING AREA TOTAL	25,000	SQ.FT.
25GA. STEEL STUDS @ 16" O.C., W/ 1 LAYER 5/8" GYP. BRD. ON EACH SIDE, WITH SOUND BATTS FULL INSULATION. (PROVIDE WATER RESISTANT GYPSUM BOARD @ ALL WET AREAS).		
WINDOW MARK		
DOOR MARK		
DETAIL OR SECTION MARK		
ROOM NAME	ROOM	
ROOM MARK		
INTERIOR ELEVATIONS		

REVISIONS:

1		
2		
3		

ISSUE DATE: XXXX
 PROJECT NO.: D W 2024
 CAD DWG FILE: WILSON
 DRAWN BY: ps
 CHECKED BY: ps

SHEET TITLE:
plan
 SHEET :