

GRAPHIC SCALE



(IN FEET)


1 inch = 10 ft

 DENOTES LIMITED COMMON ELEMENTS

 DENOTES COMMON ELEMENTS

MODEL "C" GROUND FLOOR

NOTE : ALL DIMENSIONS SHOWN FOR ROOM SIZES ARE TO THE UNFINISHED SURFACES AND AREA APPROXIMATE AND MAY VARY. THE DIMENSIONS DELINEATING THE BOUNDARY OF THE UNIT IS THE DIMENSION AT THE POINT OF MEASUREMENT SHOWN AND MAY VARY AT OTHER LOCATIONS WITHIN THE UNIT. THE PLAN MAY INCLUDE PORTIONS OF THE LIMITED COMMON ELEMENT SERVING THE UNIT.

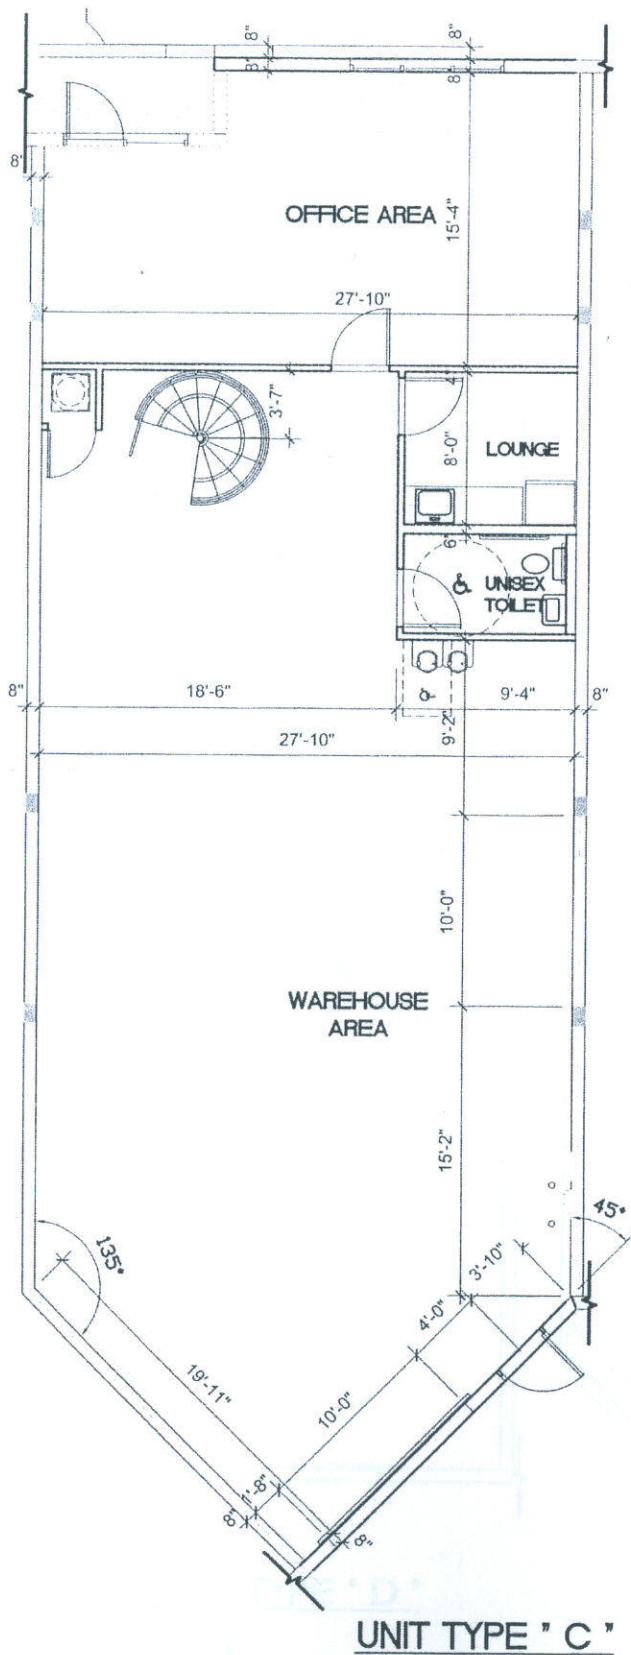

UNIT TYPE "C"

EXHIBIT "B"



FORD, ARMENTEROS & MANUCY, INC.
1950 N.W. 94th AVENUE, 2nd FLOOR
MIAMI, FLORIDA 33172
PH. (305) 477-6472
FAX (305) 470-2805

DATE: 02-16-07

SCALE: 1" = 10'

PROJECT No: 06-181

SHEET:

13

OF 21 SHEETS



NOTE : ALL DIMENSIONS SHOWN FOR ROOM SIZES ARE TO THE UNFINISHED SURFACES AND AREA APPROXIMATE AND MAY VARY. THE DIMENSIONS DELINEATING THE BOUNDARY OF THE UNIT IS THE DIMENSION AT THE POINT OF MEASUREMENT SHOWN AND MAY VARY AT OTHER LOCATIONS WITHIN THE UNIT. THE PLAN MAY INCLUDE PORTIONS OF THE LIMITED COMMON ELEMENT SERVING THE UNIT.



FORD, ARMENTEROS & MANUCY, INC.
1950 N.W. 94th AVENUE, 2nd FLOOR
MIAMI, FLORIDA 33172
PH. (305) 477-6472
FAX (305) 470-2805

EXHIBIT "B"

DATE:	02-16-07
SCALE:	1" = 10'
PROJECT No:	06-181

SHEET:

14

OF 21 SHEETS