

TAX MAP 44-55
LIDL US OPERATIONS LLC
LR #160021080

RIGHT-OF-WAY
0.2538 AC.

TAX MAP 44-54
MARYAM CENTER INC.
LR #180001825


TAX MAP 44R-5D
THEATRE SQUARE LC
LR #050030623

PARCEL A

TAX MAP 44-55C (PROPOSED)
0.9839 AC.

PARCEL B

TAX MAP 44-53 (PROPOSED)
1.2440 AC.

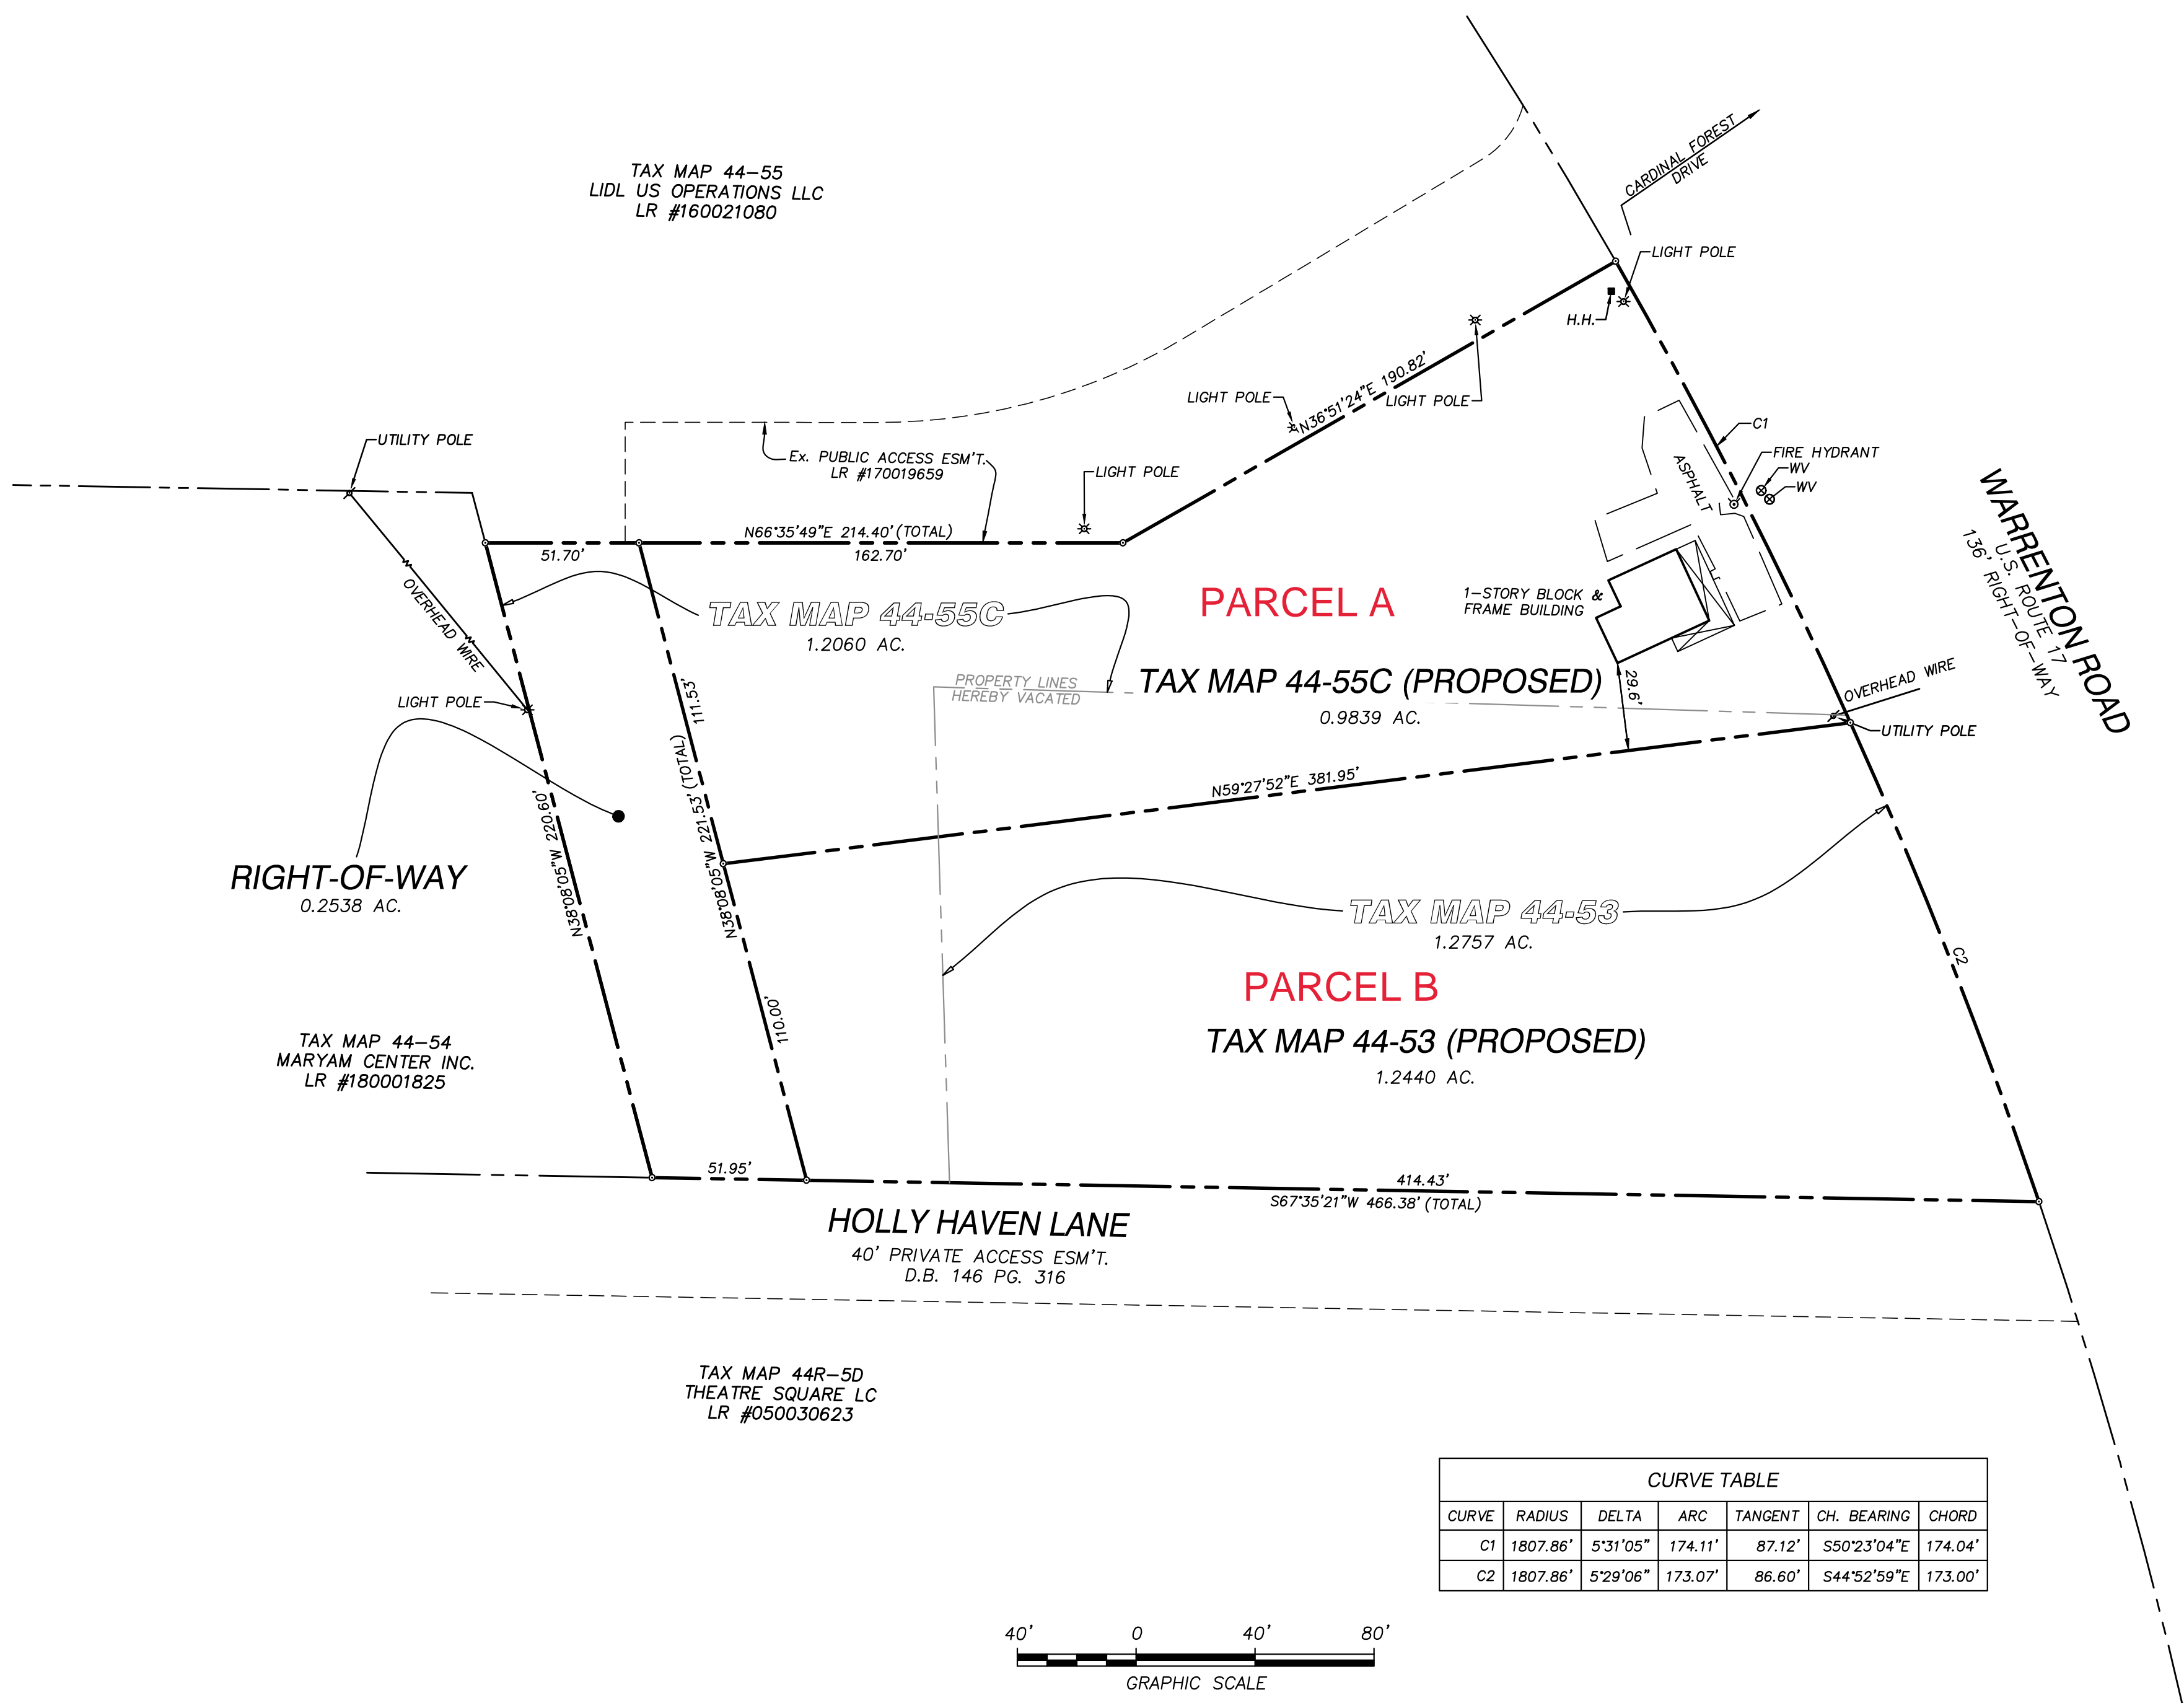

CURVE TABLE						
CURVE	RADIUS	DELTA	ARC	TANGENT	CH. BEARING	CHORD
C1	1807.86'	5'31'05"	174.11'	87.12'	S50°23'04"E	174.04'
C2	1807.86'	5'29'06"	173.07'	86.60'	S44°52'59"E	173.00'



EXHIBIT