


REVISIONS

LOTS 1, 2, 3, 23B-24, 31/32, 33 PER DEED, O.O.C. SH. 50-194
 LOTS 1, 2, 3 & 3A CONSD PER, O.O.C. SH. 51-250

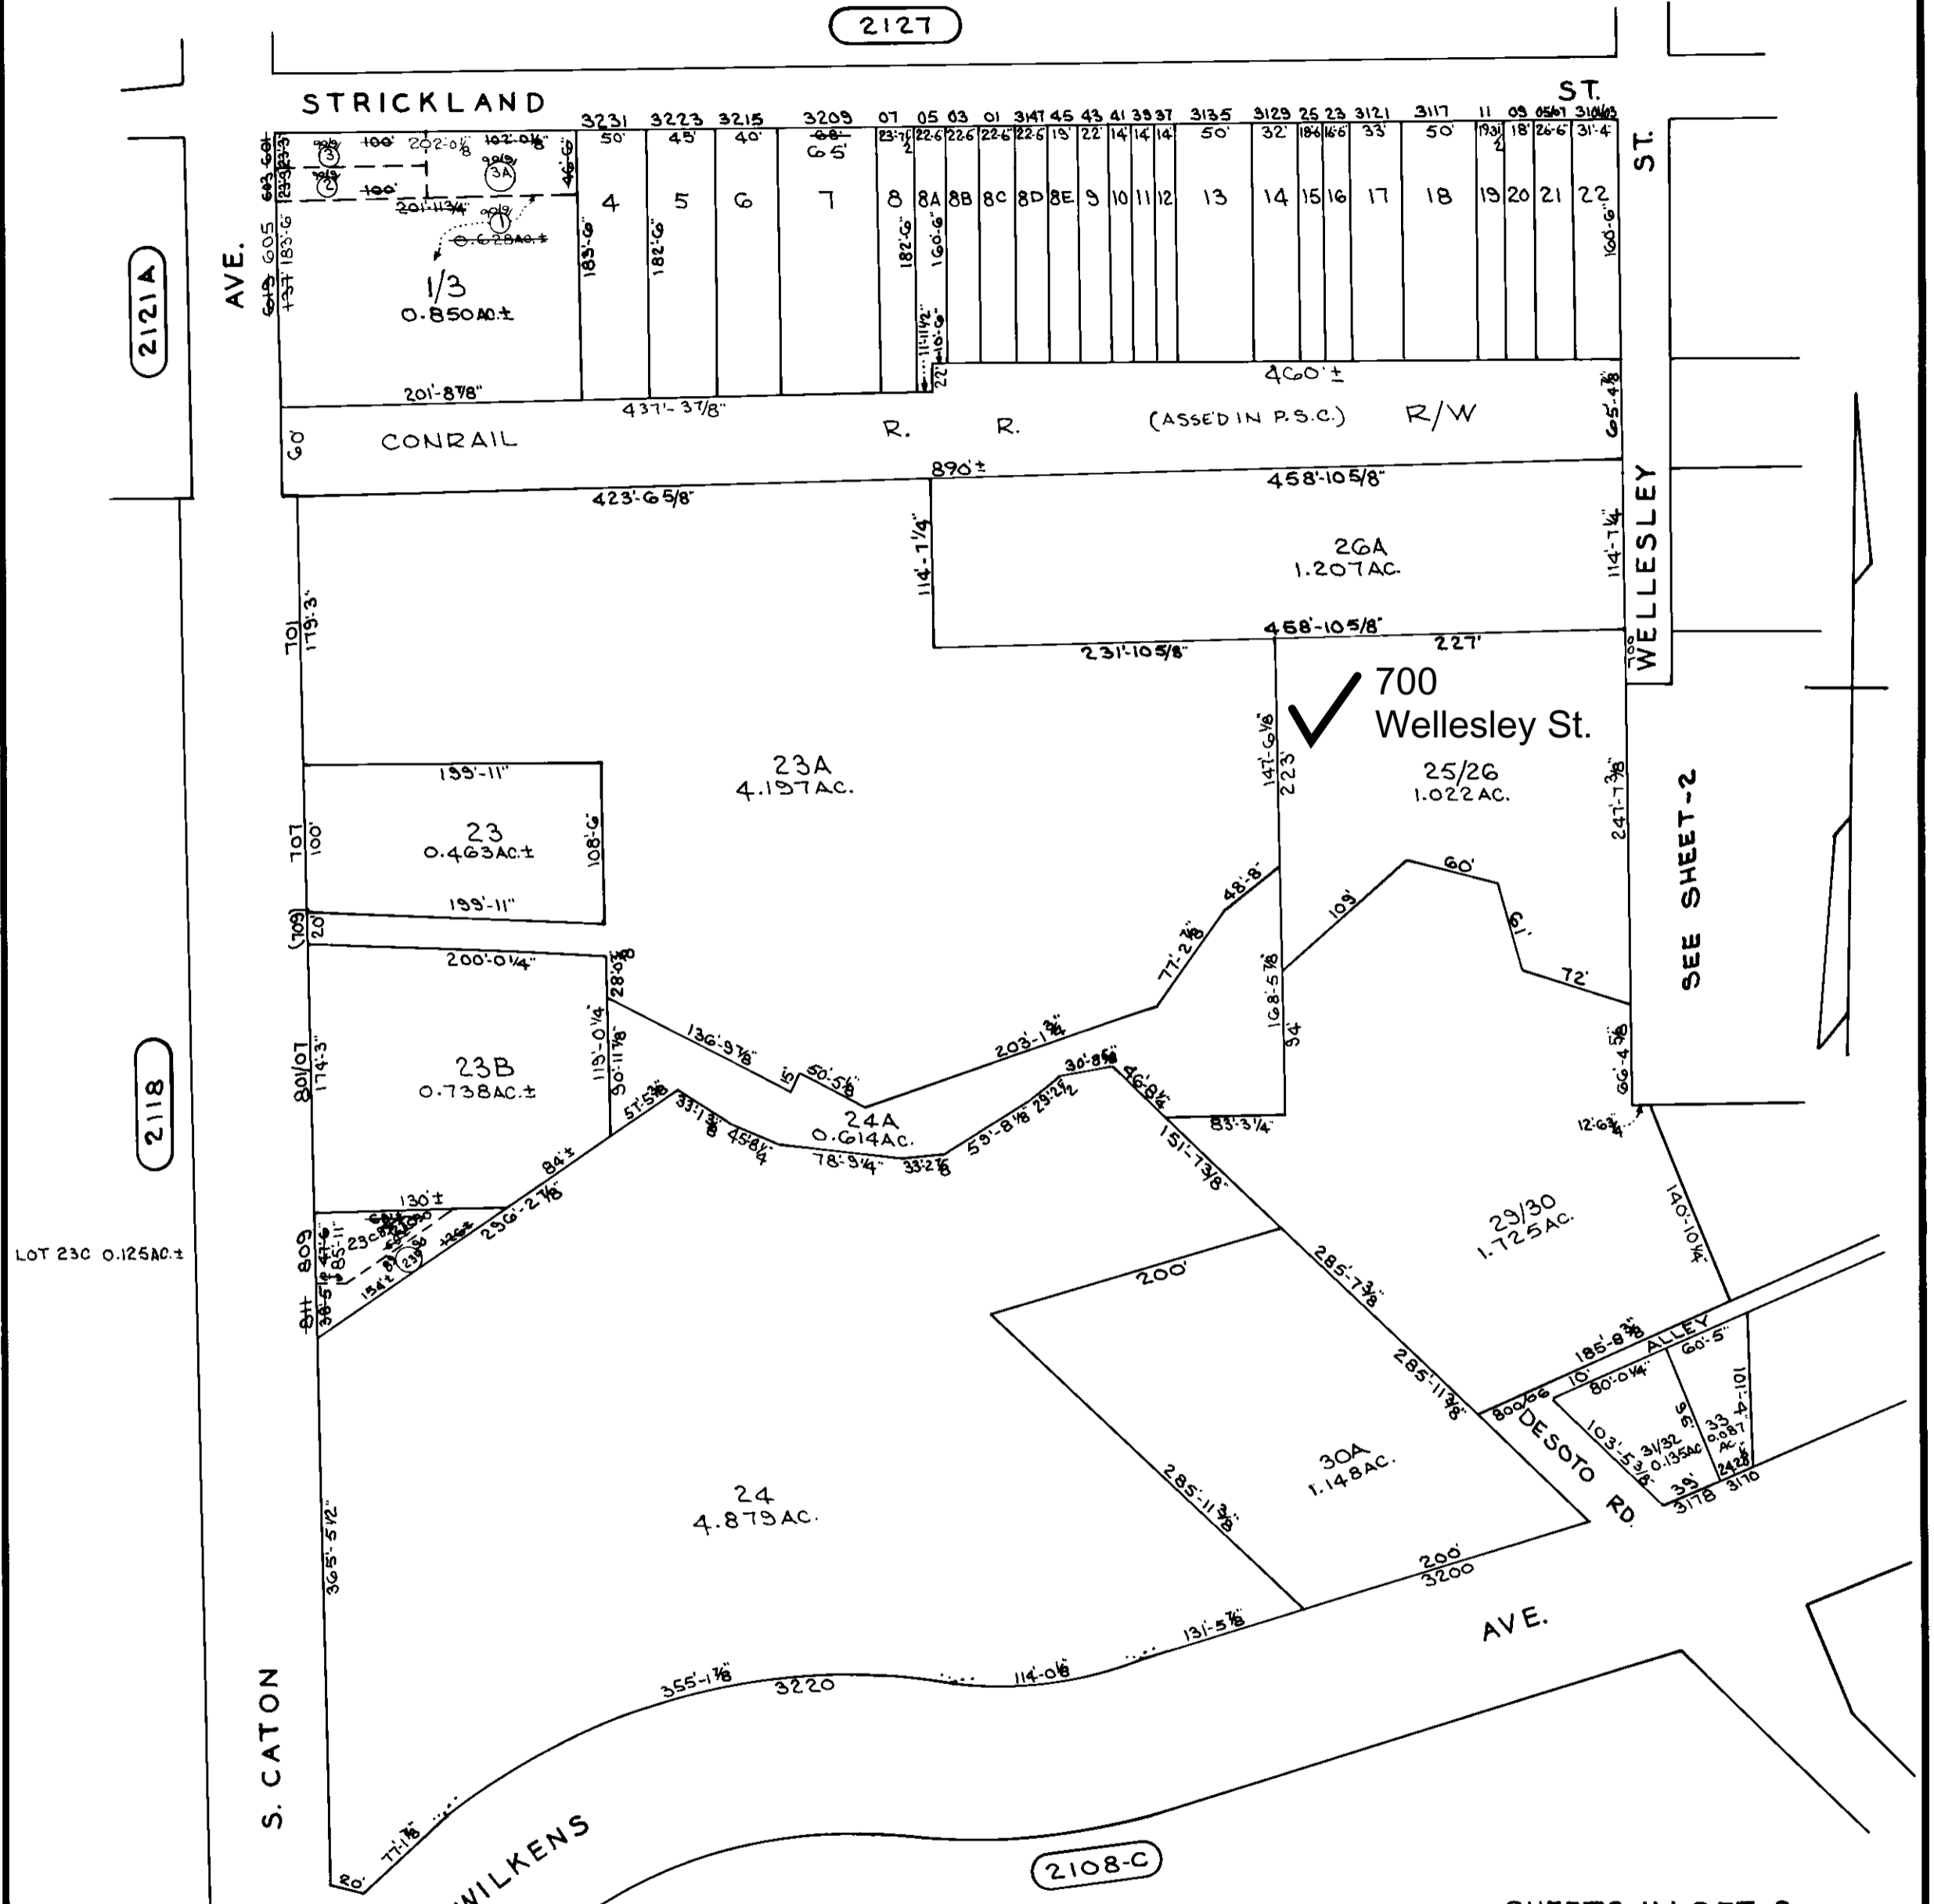

2121A

2127

2118

LOT 23C 0.125AC±

SEE SHEET-2

SHEETS IN SET-2
SHEET-1

CITY OF BALTIMORE
DEPARTMENT OF PUBLIC WORKS

PROPERTY LOCATION SECTION

WARD 20 SECTION 5

BLOCK 2113

SCALE 1"=100' DATE FEB. 1990

NOTICE

THIS IS A REAL PROPERTY PLAT AS PROVIDED FOR UNDER ARTICLE 76(d) OF THE CITY CHARTER IT IS COMPILED FROM TITLE AND OTHER SOURCES AND IS NOT AN AUTHENTIC SURVEY.

TRACED BY D.G.
 LETTERED BY D.G.
 CHECKED BY