



GENERAL NOTES

1. BACKGROUND INFORMATION TAKEN FROM AERIAL IMAGERY AND SURVEYOR P.R.L.S, LLC DATED: MAY 22, 2021

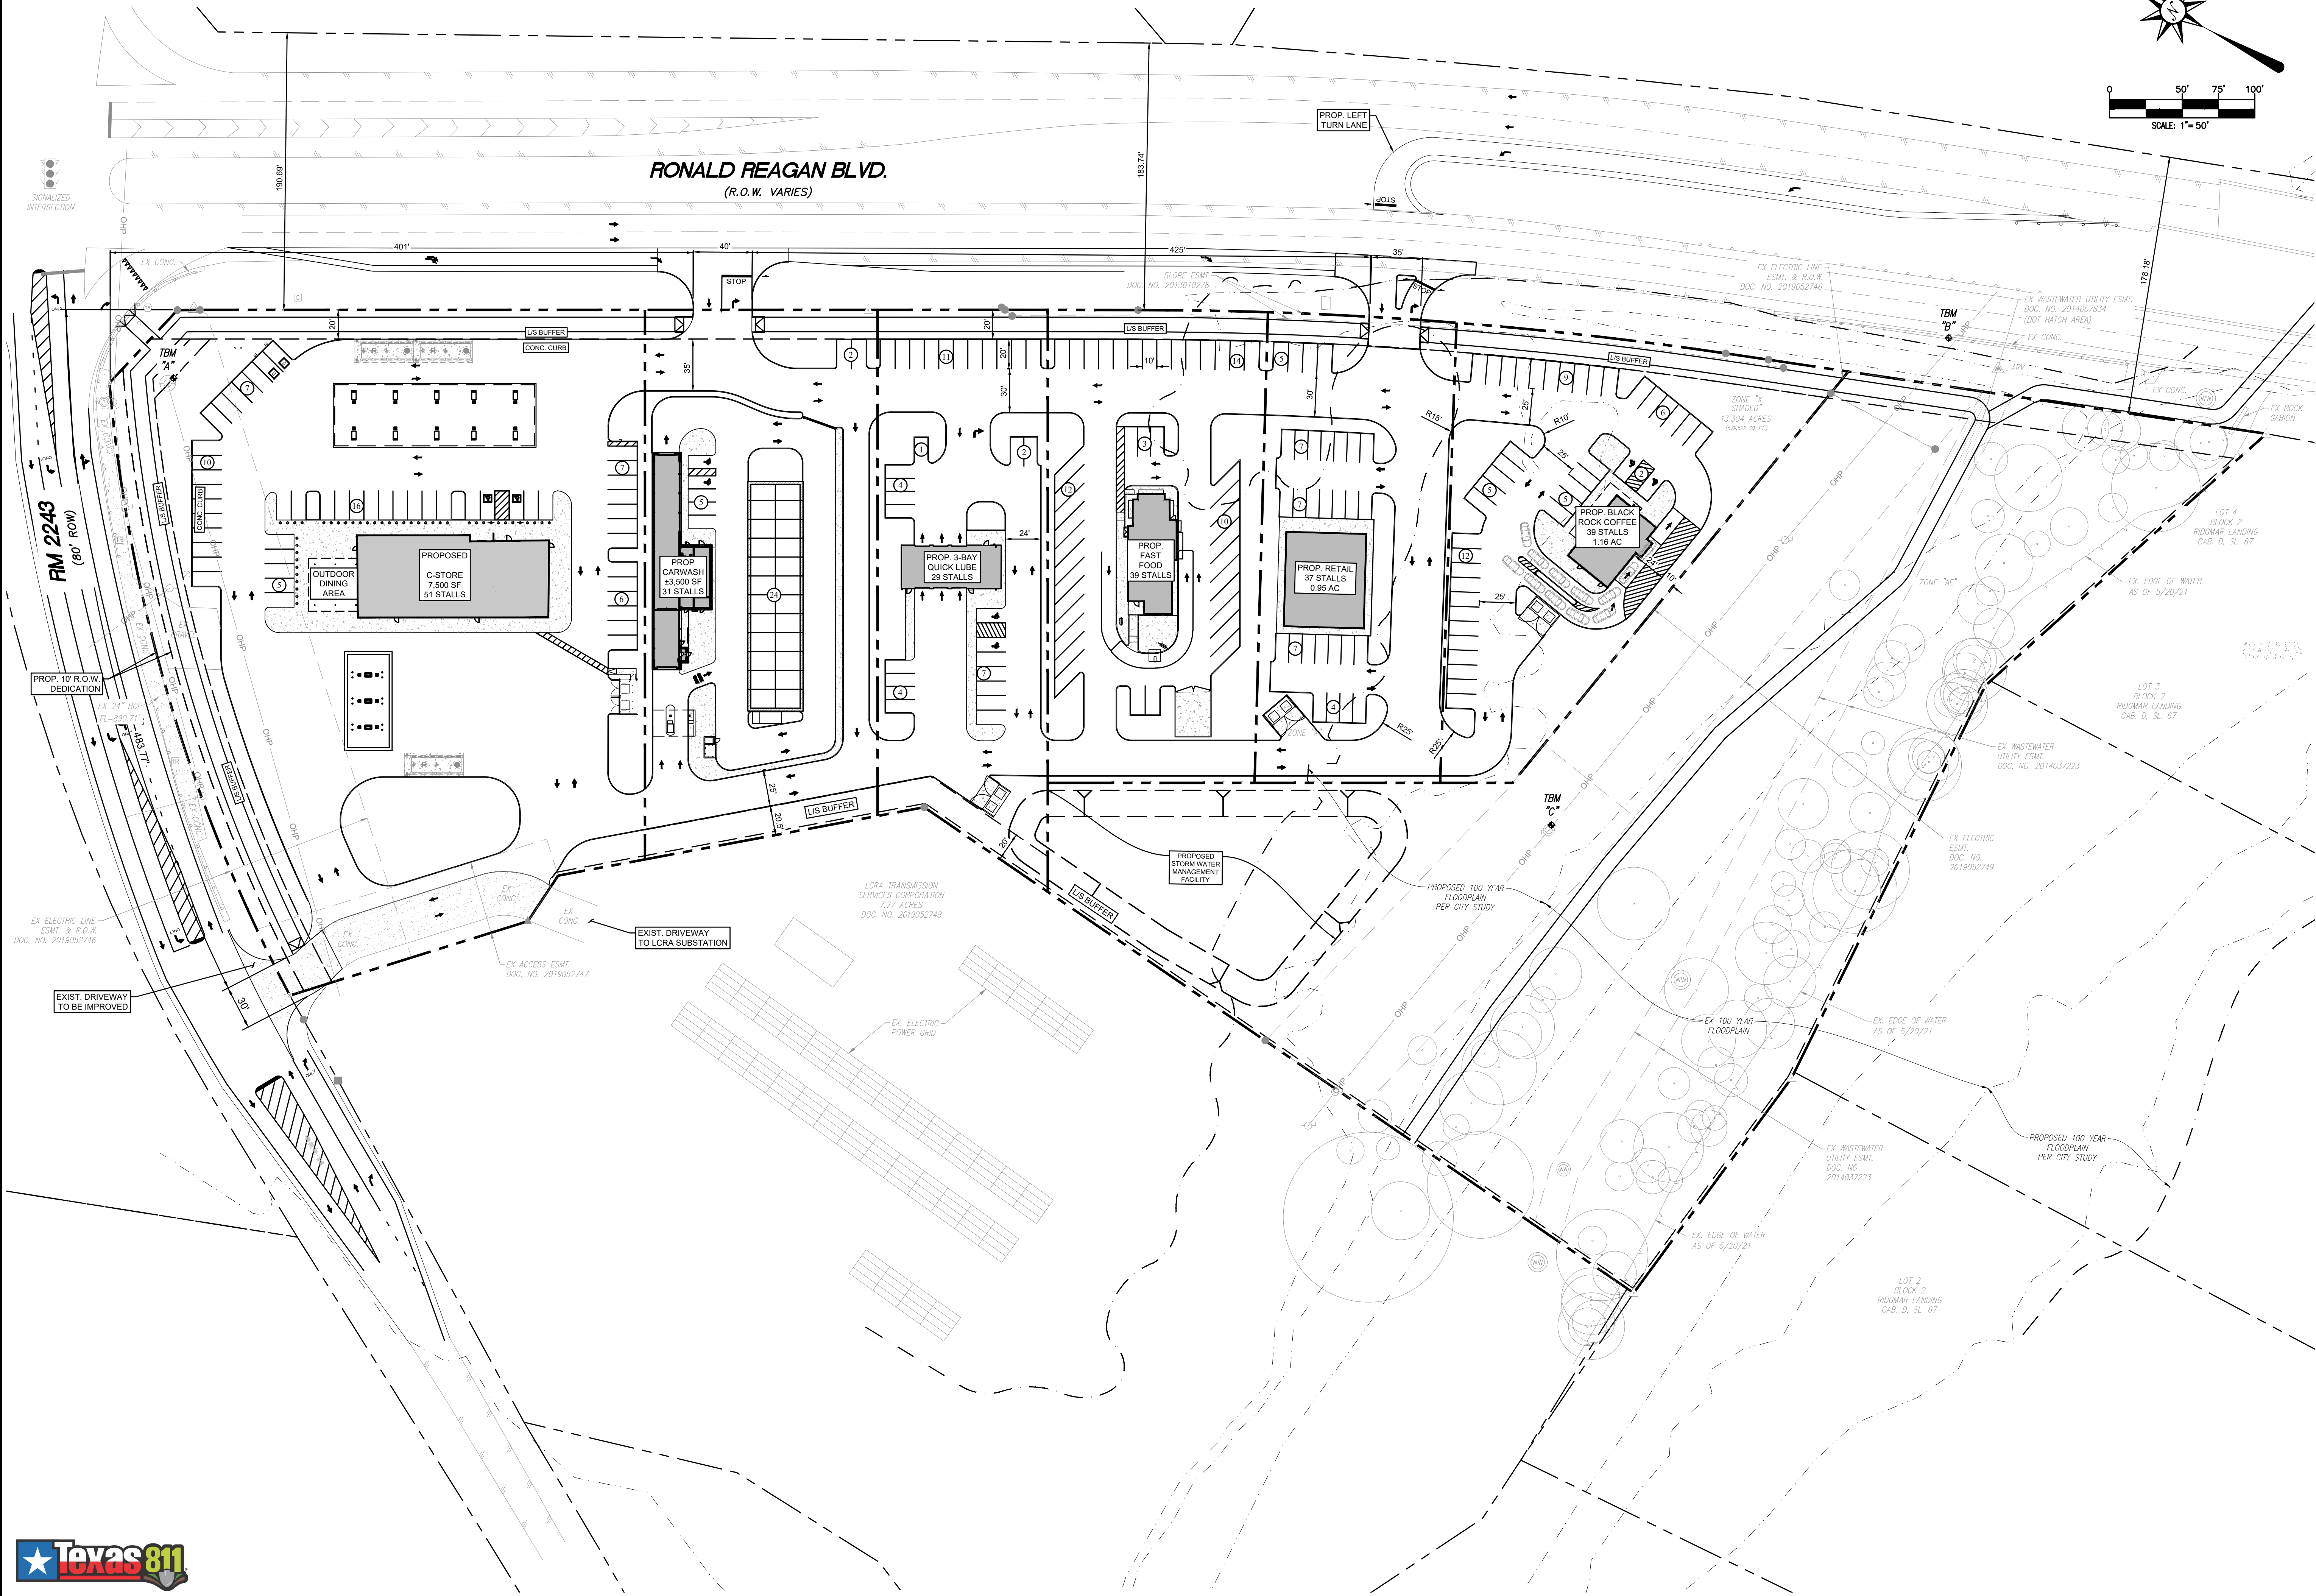

COOL BREEZE CONSULTANTS LLC
 1311 West Loop South, Suite A
 Houston, TX 77069
 Phone: 832-349-4018
 Email: admin@coolbreezeconsultants.com
 www.coolbreezeconsultants.com
 TPOE FIRM # F-20465

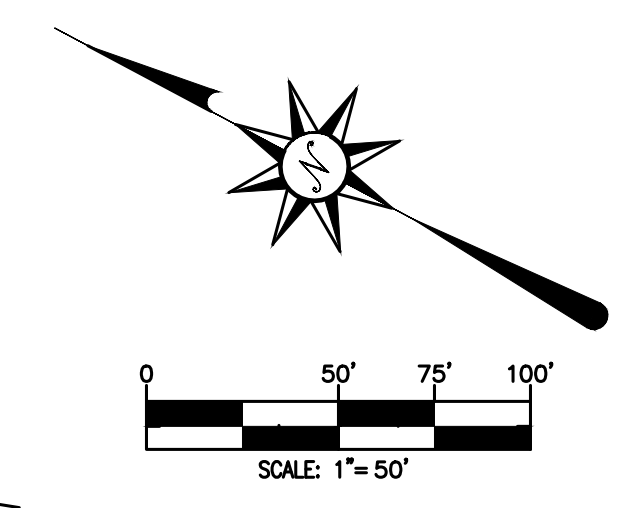

PROFESSIONAL ENGINEERING SERVICES

NO.	DESCRIPTION	DATE	INT.

OVERALL CONCEPT PLAN
TXB
8101 RM 2243
 WILLIAMSON COUNTY, LEANDER, TEXAS 78641

PROJECT NO:	21-16
DATE:	10/06/2025
SCALE:	1" = 50'
DRAWN:	ML
CHECKED:	JPM
APPROVED:	GM

PRELIMINARY
 FOR INTERIM REVIEW
 ONLY PREPARED BY
 OR UNDER THE
 SUPERVISION OF
 JOHN MCINTYRE
 P.E. # 124991

Sheet No.
CP-1

FILE PATH: Concept Plan Future_Bldgs 12-8-21 DNH.dwg PLOT DATE: 2025-10-06 SAVED BY: JOHNMCINTYRE

