


A	1	2
B	3	4
C	5	6
D	7	8
E	9	10
F	11	12

THE INTO EXISTING TIME CLACK
PROVIDE THE CLACK & HATCHES

GENERAL

1. C.C. AND P.M. SALES AREA
2. SALES AREA

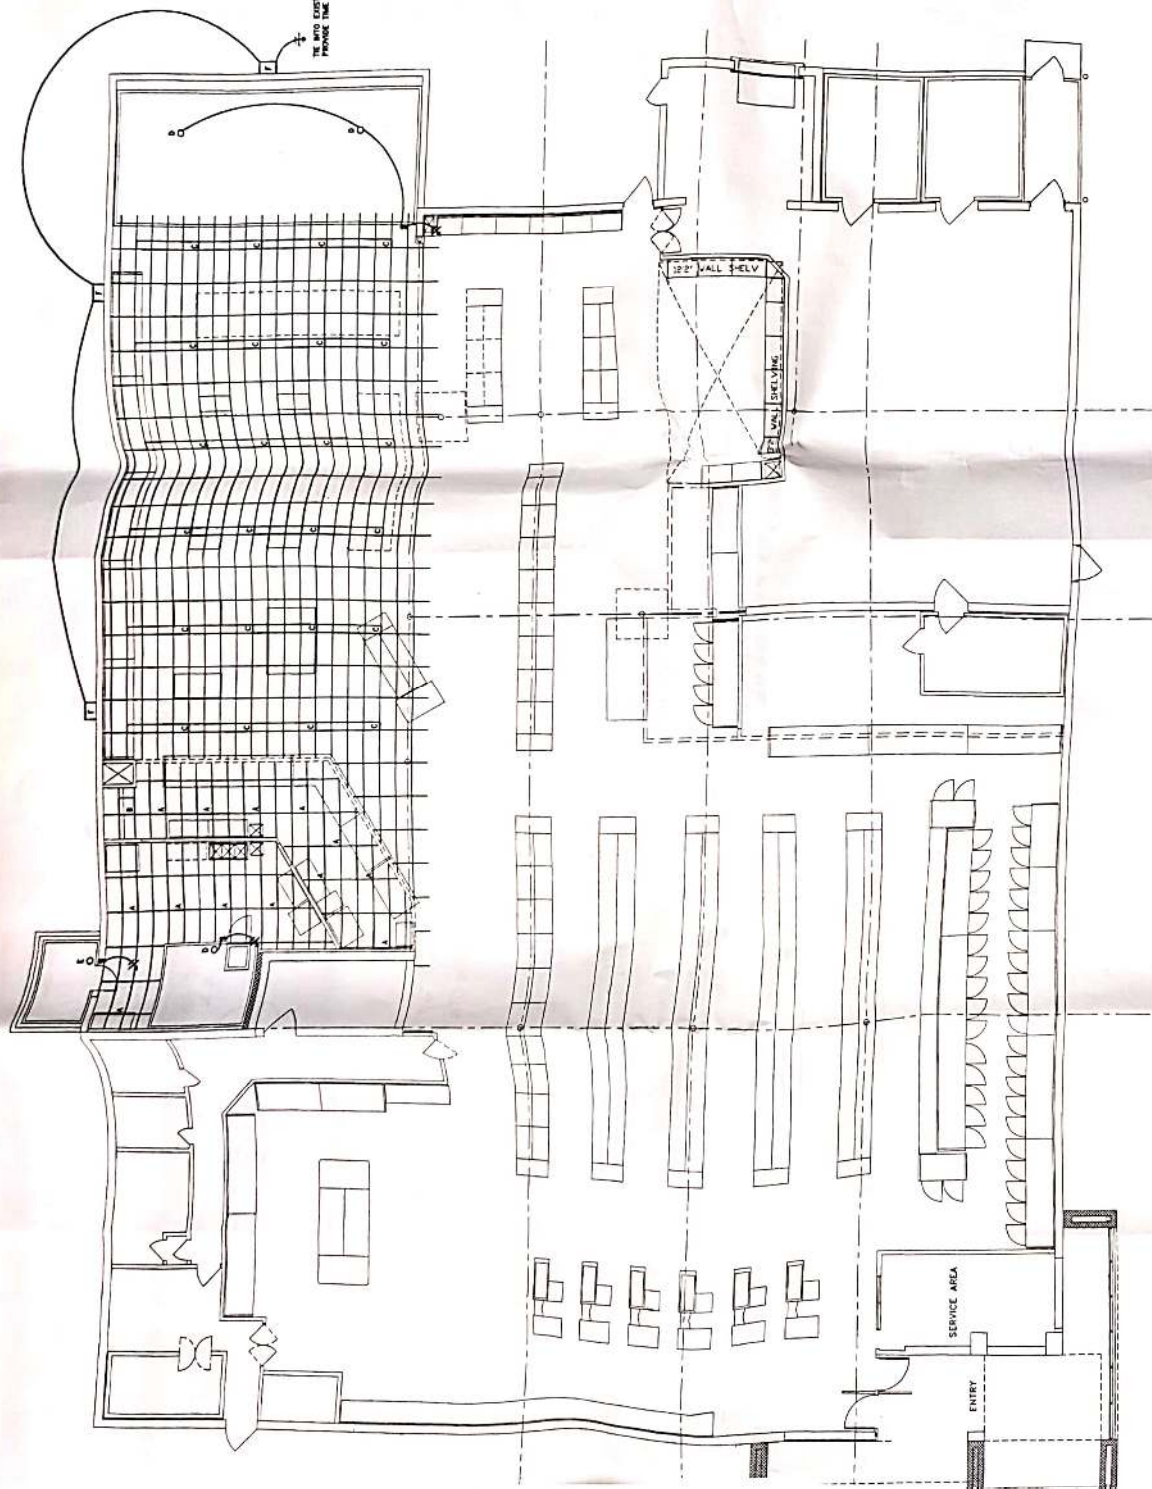

*G PLAN 1/8" = 1'-0"