
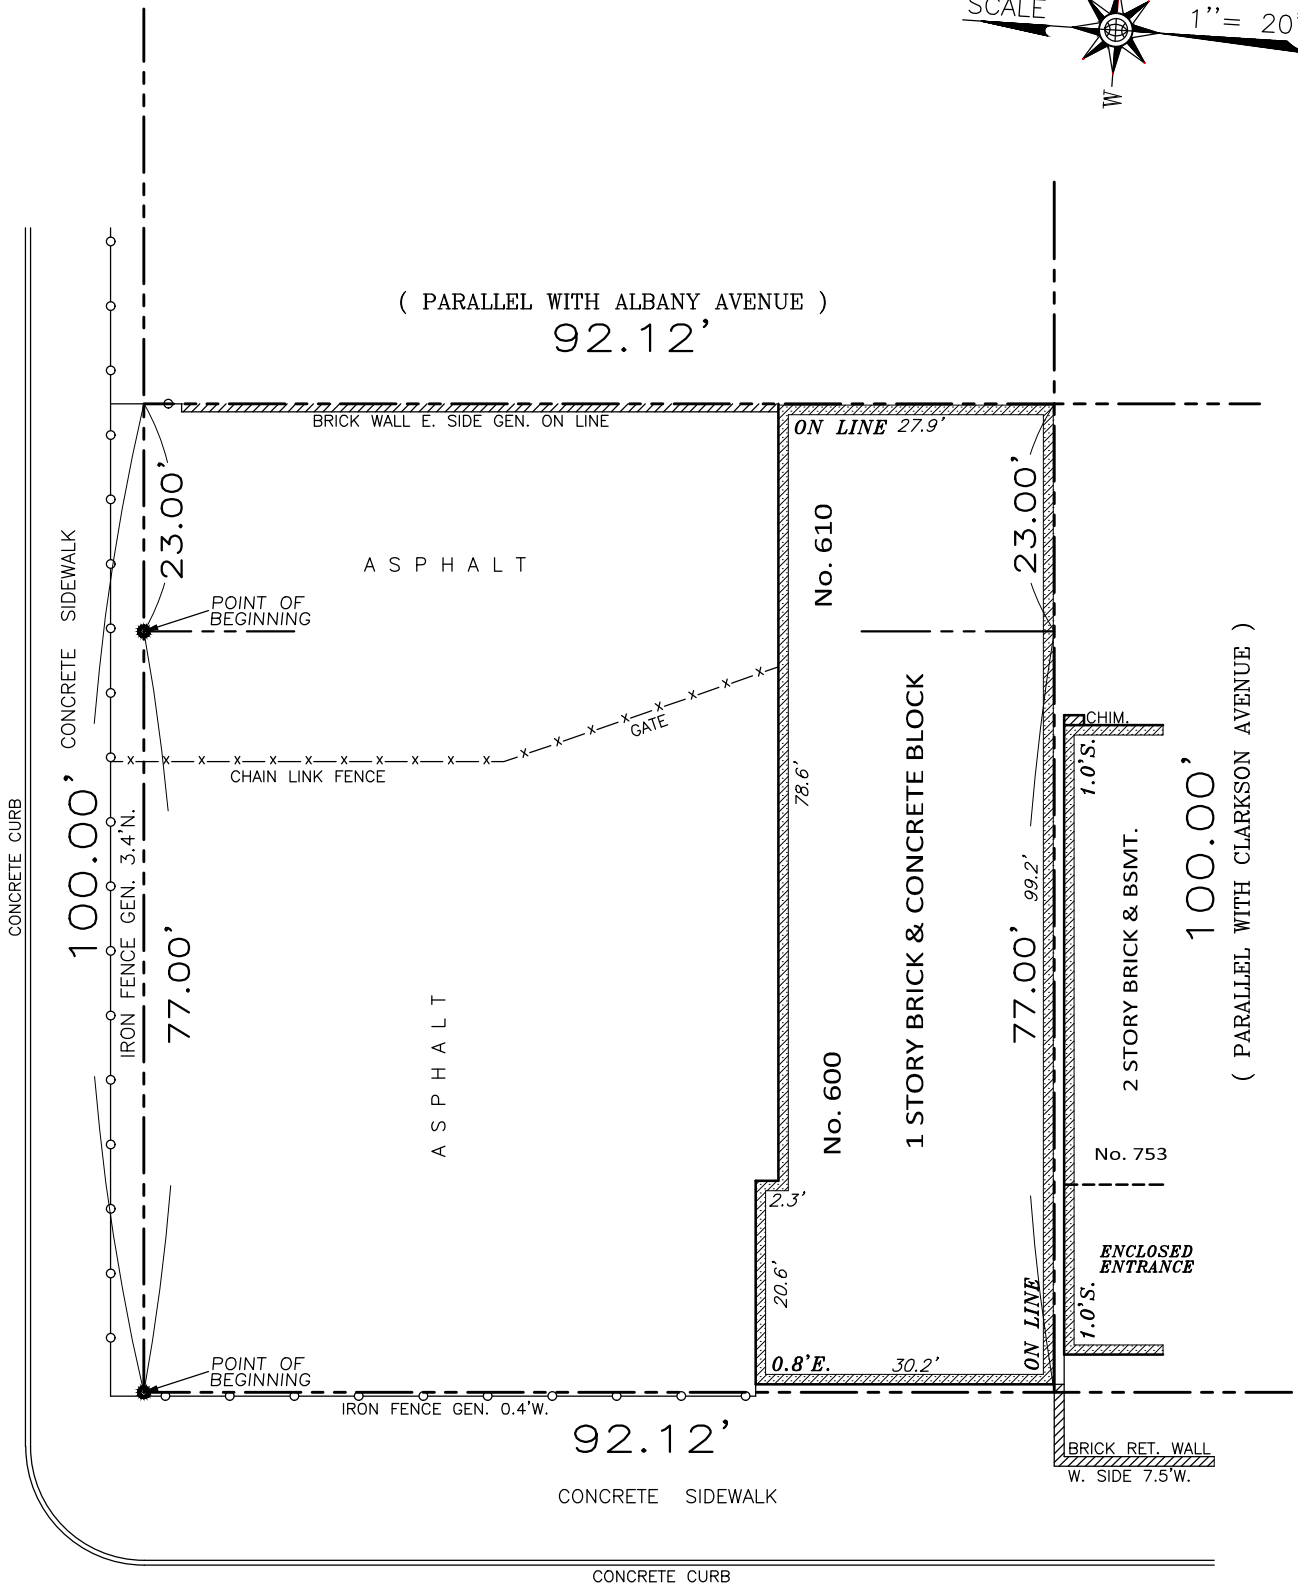


CLARKSON AVENUE

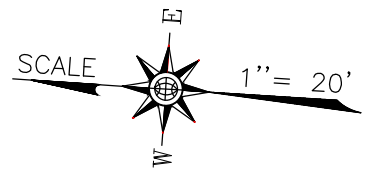

ALBANY AVENUE

NOTES:

1. THIS SURVEY IS FOR TITLE PURPOSES ONLY AND SHOULD NOT BE USED FOR CONSTRUCTION OR TO ESTABLISH BOUNDARY LINES, AND ITS CERTIFIED TO THE PARTIES LISTED ONLY.
2. PROPERTY CORNER MONUMENTS ARE SET ONLY WHEN ORDERED AT THE TIME OF SURVEY. EASEMENT NOT SHOWN ARE NOT GUARANTEED AND IS SUBJECT TO WHATEVER A MORE COMPLETE TITLE SEARCH MAY REVEAL
3. UNAUTHORIZED ALTERATION OR ADDITION TO A SURVEY MAP BEARING A LICENSED LAND SURVEYOR'S SEAL IS A VIOLATION OF SECTION 7209, SUB-DIVISION 2, OF THE NEW YORK STATE LAW.


No. 600 CLARKSON AVENUE
BOROUGH OF BROOKLYN & COUNTY OF KINGS
CITY AND STATE OF NEW YORK

Tax Map SECT.:	BLOCK: 4846	LOT(S): 1
Filed Map	BLOCK:	LOT(S):

TITLE SURVEY TITLE No. 898-KZ-02581

DATE OF SURVEY: JUNE 14th, 2024
DATE OF UPDATE:

CERTIFIED TO:
1.
2.
3.
4.

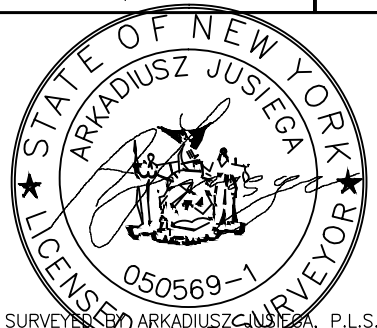

SURVEYED BY ARKADIUSZ JUSIEGA, P.L.S.
NEW YORK STATE # 050569

SOUTHERN COUNTIES MAPPING, LLC
46 CEDAR ROAD, WESTBURY
NEW YORK, 11590
Phone (516) 333-3555
Fax (516) 333-3055



SURVEY ORDERED BY:

scsurveyors2020@gmail.com