

## ROOM FINISH LEGEND

### FLOOR FINISH

- C CARPET (GLUE-DOWN)  
VCT VINYL COMPOSITION TILE (SCRUB CLEAN AND/OR STRIP TILES, KNEE CLEAN) AND APPLY 3-5 COATS OF HIGH QUALITY CROSS-LINKED ACRYLIC POLISH  
SV SHEET VINYL FLOORING  
V STRIP VINYL FLOORING

### WALL FINISH

- P PAINTED NEW GYP. BD., SEMI-GLOSS FINISH (TEXTURED, PRIMER AND 2 FINISH COATS)  
F WHITE FRP PANELS OVER DRYWALL, 48" H FROM TOP OF SHEET VINYL FLOORING (PTD. CYP. BD. ABOVE)  
UN UNFINISHED GYP. BD. AND/OR EXISTING WALL FINISH

### BASE MATERIAL






- R 4" RUBBER COVE BASE  
SV SHEET VINYL FLOORING SELF-COVERED UP THE WALL 6" H W/ METAL TRIM CAP AT TOP

## COLOR SCHEDULE

WALLS (EXISTING C.T.U. WALL): SHERWIN-WILLIAMS #SW6120, "BELEAVABLE BUFF", SEMI-GLOSS (UN.O.)  
DOOR FRAMES: SHERWIN-WILLIAMS #SW610, "LEATHER BOUND", SEMI-GLOSS  
CHAIR RAILS: STAIN TO MATCH "ASIAN SUN" LAMINATE  
DOORS: STAIN TO MATCH "ASIAN SUN" LAMINATE; 2 COATS GLOSS URETHANE FINISH  
CARPET: SHAW, STYLE "EARTH SUN", STYLE # PZ 5A144, COLOR NAME 38103, WITH PAD, DOUBLE STICK METHOD  
RUBBER BASE: JOHNSONITE #276, "MYSTICAL", 1/8" THICK, 4" HIGH COVE  
VCT: AZROCK STANDARD VCT, # V-602, "NATURAL MOON" (CLEANED AND POLISHED)  
VCT2: AZROCK STANDARD VCT, # V-987, "BRAZILIA" (CLEANED AND POLISHED)  
SV: JOHNSONITE MELODIA HOMOGENEOUS SHEET FLOORING, # 610 BRISBIE  
V: CENTIVA RESILIENT TILE PLANKS, CUSTOM COLOR # X 2157, SURFACE TR, SQUARE EDGE  
CABINETS: WILSONART # 751-38, "ASIAN SUN"  
SOLID SURFACE TOP: CORIAN "FOSSIL"  
SPLASH WHERE NOTED - WILSONART #1531-60 "BEIGE"  
PAINT NEW GAS METER, GAS LINES, AND NEW EXTERIOR ELECTRICAL PANELS TO MATCH EXISTING ADJACENT EQUIPMENT


## MILLWORK NOTES

- SPECIAL COUNTERTOP NOTE:**  
WATERPROOF THE CUT EDGES OF ALL COUNTERTOP SINK CUT-OUTS BEFORE THE SINKS ARE INSTALLED BY THE PLUMBER. APPLY WATERPROOF SEALER TO THE UNDERSIDE OF ALL POST-FORMED COUNTERTOP RUNS THAT HAVE SINKS IN THEM.
- CABINET/COUNTERTOP NOTES:**  
1. ALL CABINETWORK SHALL BE FRAMELESS, WHITE MELAMINE COATED PARTICLEBOARD CONSTRUCTION WITH PLASTIC LAMINATE EDGE BANDING AT FRONT, ALL DRAWER FRONTS, DOORS AND TOE KICKS SHALL BE 3/4" PLYWOOD FULLY SURFACED IN PLASTIC LAMINATE. ALL CABINETS SHALL HAVE CONCEALED HINGES AND BRUSHED CHROME WIRE PULLS.  
2. CAULK THE TOPS OF ALL BACKSPLASHES/ END SPLASHES TO THE WALLS.  
3. CAULK ALL BACKSPLASHES TO THE COUNTERTOP WHERE THE BACKSPLASH IS NOT AN INTEGRAL PART OF THE POST-FORMED TOP. CAULK COLOR TO MATCH PLASTIC LAMINATE.  
4. PROVIDE MATCHING PLASTIC LAMINATED END SPLASHES ON ALL COUNTERTOPS THAT ABUTT A WALL.  
5. INSTALL SCORBED FLUSE STRIPS AT ALL MELAMINE CABINETS/STORAGE UNITS THAT ABUTT A WALL.  
6. PROVIDE ROUNDED CORNERS ON ALL OUTSIDE COUNTERTOP CORNERS.  
7. ALL DRAWERS SHALL HAVE FULL EXTENSION BALL BEARING GLIDES WITH A MINIMUM LOAD RATING OF 100 LBS.  
8. PROVIDE WOOD BLOCKING BEHIND ALL STANDARDS.

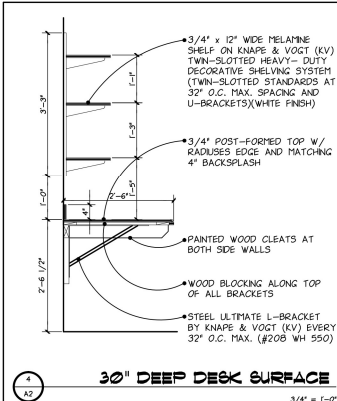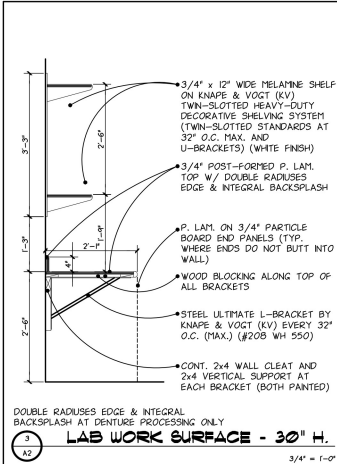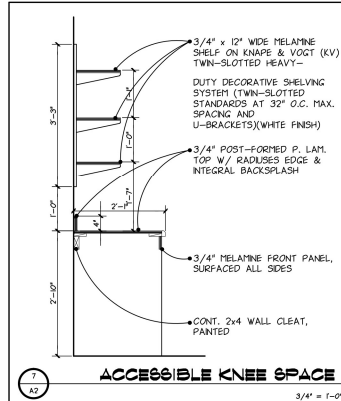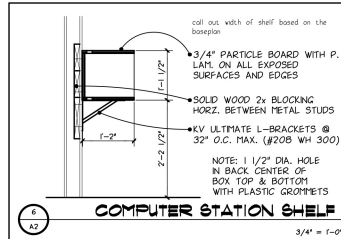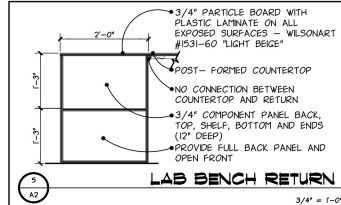

## EQUIPMENT PLAN LEGEND

- ◇ CONTRACTOR TO PROVIDE AND INSTALL WHITE ALUMINUM MINI BLINDS ON ALL FRONT WINDOWS AND TRANSOMS (MOUNT TO FACE OF WINDOW FRAMES SO AS TO OVERLAP THE VERTICAL WINDOW MULLIONS - DO NOT INSTALL BLINDS ON ENTRY DOOR OR VESTIBULE GLAZING)  
◇ CONTRACTOR TO PROVIDE AND INSTALL 2 1/2" COLONIAL PROFILE CHAR RAIL (33" A.F.F. TO BOTTOM) ON ALL WALLS IN WAITING ROOM.  
◇ DENTAL CHAIR UTILITY CENTER - TYPICAL OF 5.  
◇ DENTAL CHAIR BY OWNER - TYPICAL OF 5.  
◇ 3 1/2" DIAMETER HOLE IN COUNTERTOP WITH PLASTIC GROMMET.  
◇ VACUUM PUMP AND AIR COMPRESSOR PROVIDED BY OWNER.
- ◇ PROVIDE AND INSTALL WHITE FRP GLUED TO WALL AROUND INSIDE THE TOP SINK UP TO 36" A.F.F.  
◇ SW6166 "BLUEBLOOD" THIS WALL ONLY  
◇ SW6802 "JAGUARANDA" THIS WALL ONLY  
◇ SW6424 "TANSY GREEN" THIS WALL ONLY  
◇ ADA-COMPLIANT DRINKING FOUNTAIN - REFER TO PLUMBING DRAWINGS  
◇ CUT OUT CHAR RAIL AS NEEDED TO MOUNT OWNER SUPPLIED MAGAZINE RACK - FIELD VERIFY EXACT LOCATION  
◇ PROVIDE TYPE 2A10BC FIRE EXTINGUISHER - VERIFY EXACT LOCATION AND FIRE EXTINGUISHER TYPE WITH FIRE MARSHAL

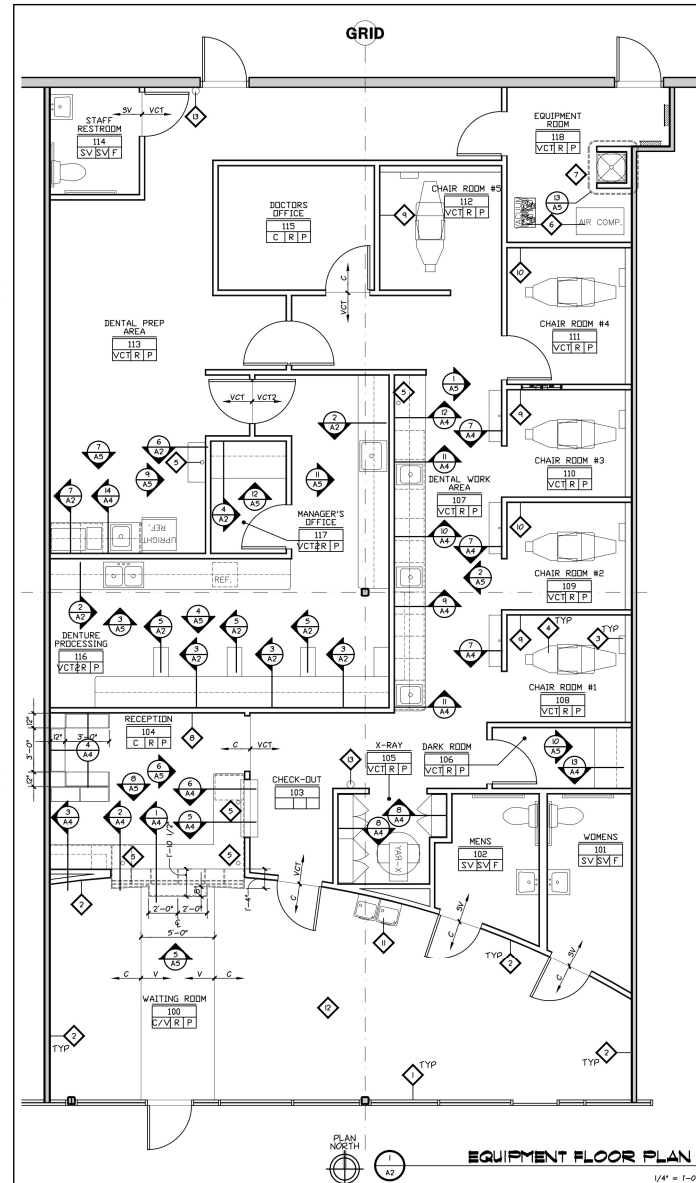

EMBRE GROUP  
CONSTRUCTION  
4747 WILLIAMS DRIVE  
GEORGETOWN, TEXAS 78633  
PH (512) 814-4700  
FAX (512) 869-3442



AFFORDABLE DENTURES  
11407 Valley View Road  
Edin Prairie, Mo 65544  
P. 932-941-0640  
F. 932-941-2733



AFFORDABLE DENTURES  
CONCRETE PLAZA  
3828 WEST DAVIS ST. SUITE B  
CONROE, TX 77304

| Revisions |             |      |
|-----------|-------------|------|
| No.       | Description | Date |
| 1         |             |      |
| 2         |             |      |
| 3         |             |      |
| 4         |             |      |
| 5         |             |      |

PERMIT ISSUE DATE:  
12-10-10

File: EMB5564-10  
Scale: AS NOTED  
Drawn By: KMB  
Checked By: KWS  
Checked By:

Sheet Name  
EQUIPMENT / FINISH PLAN

Sheet No.

A2