


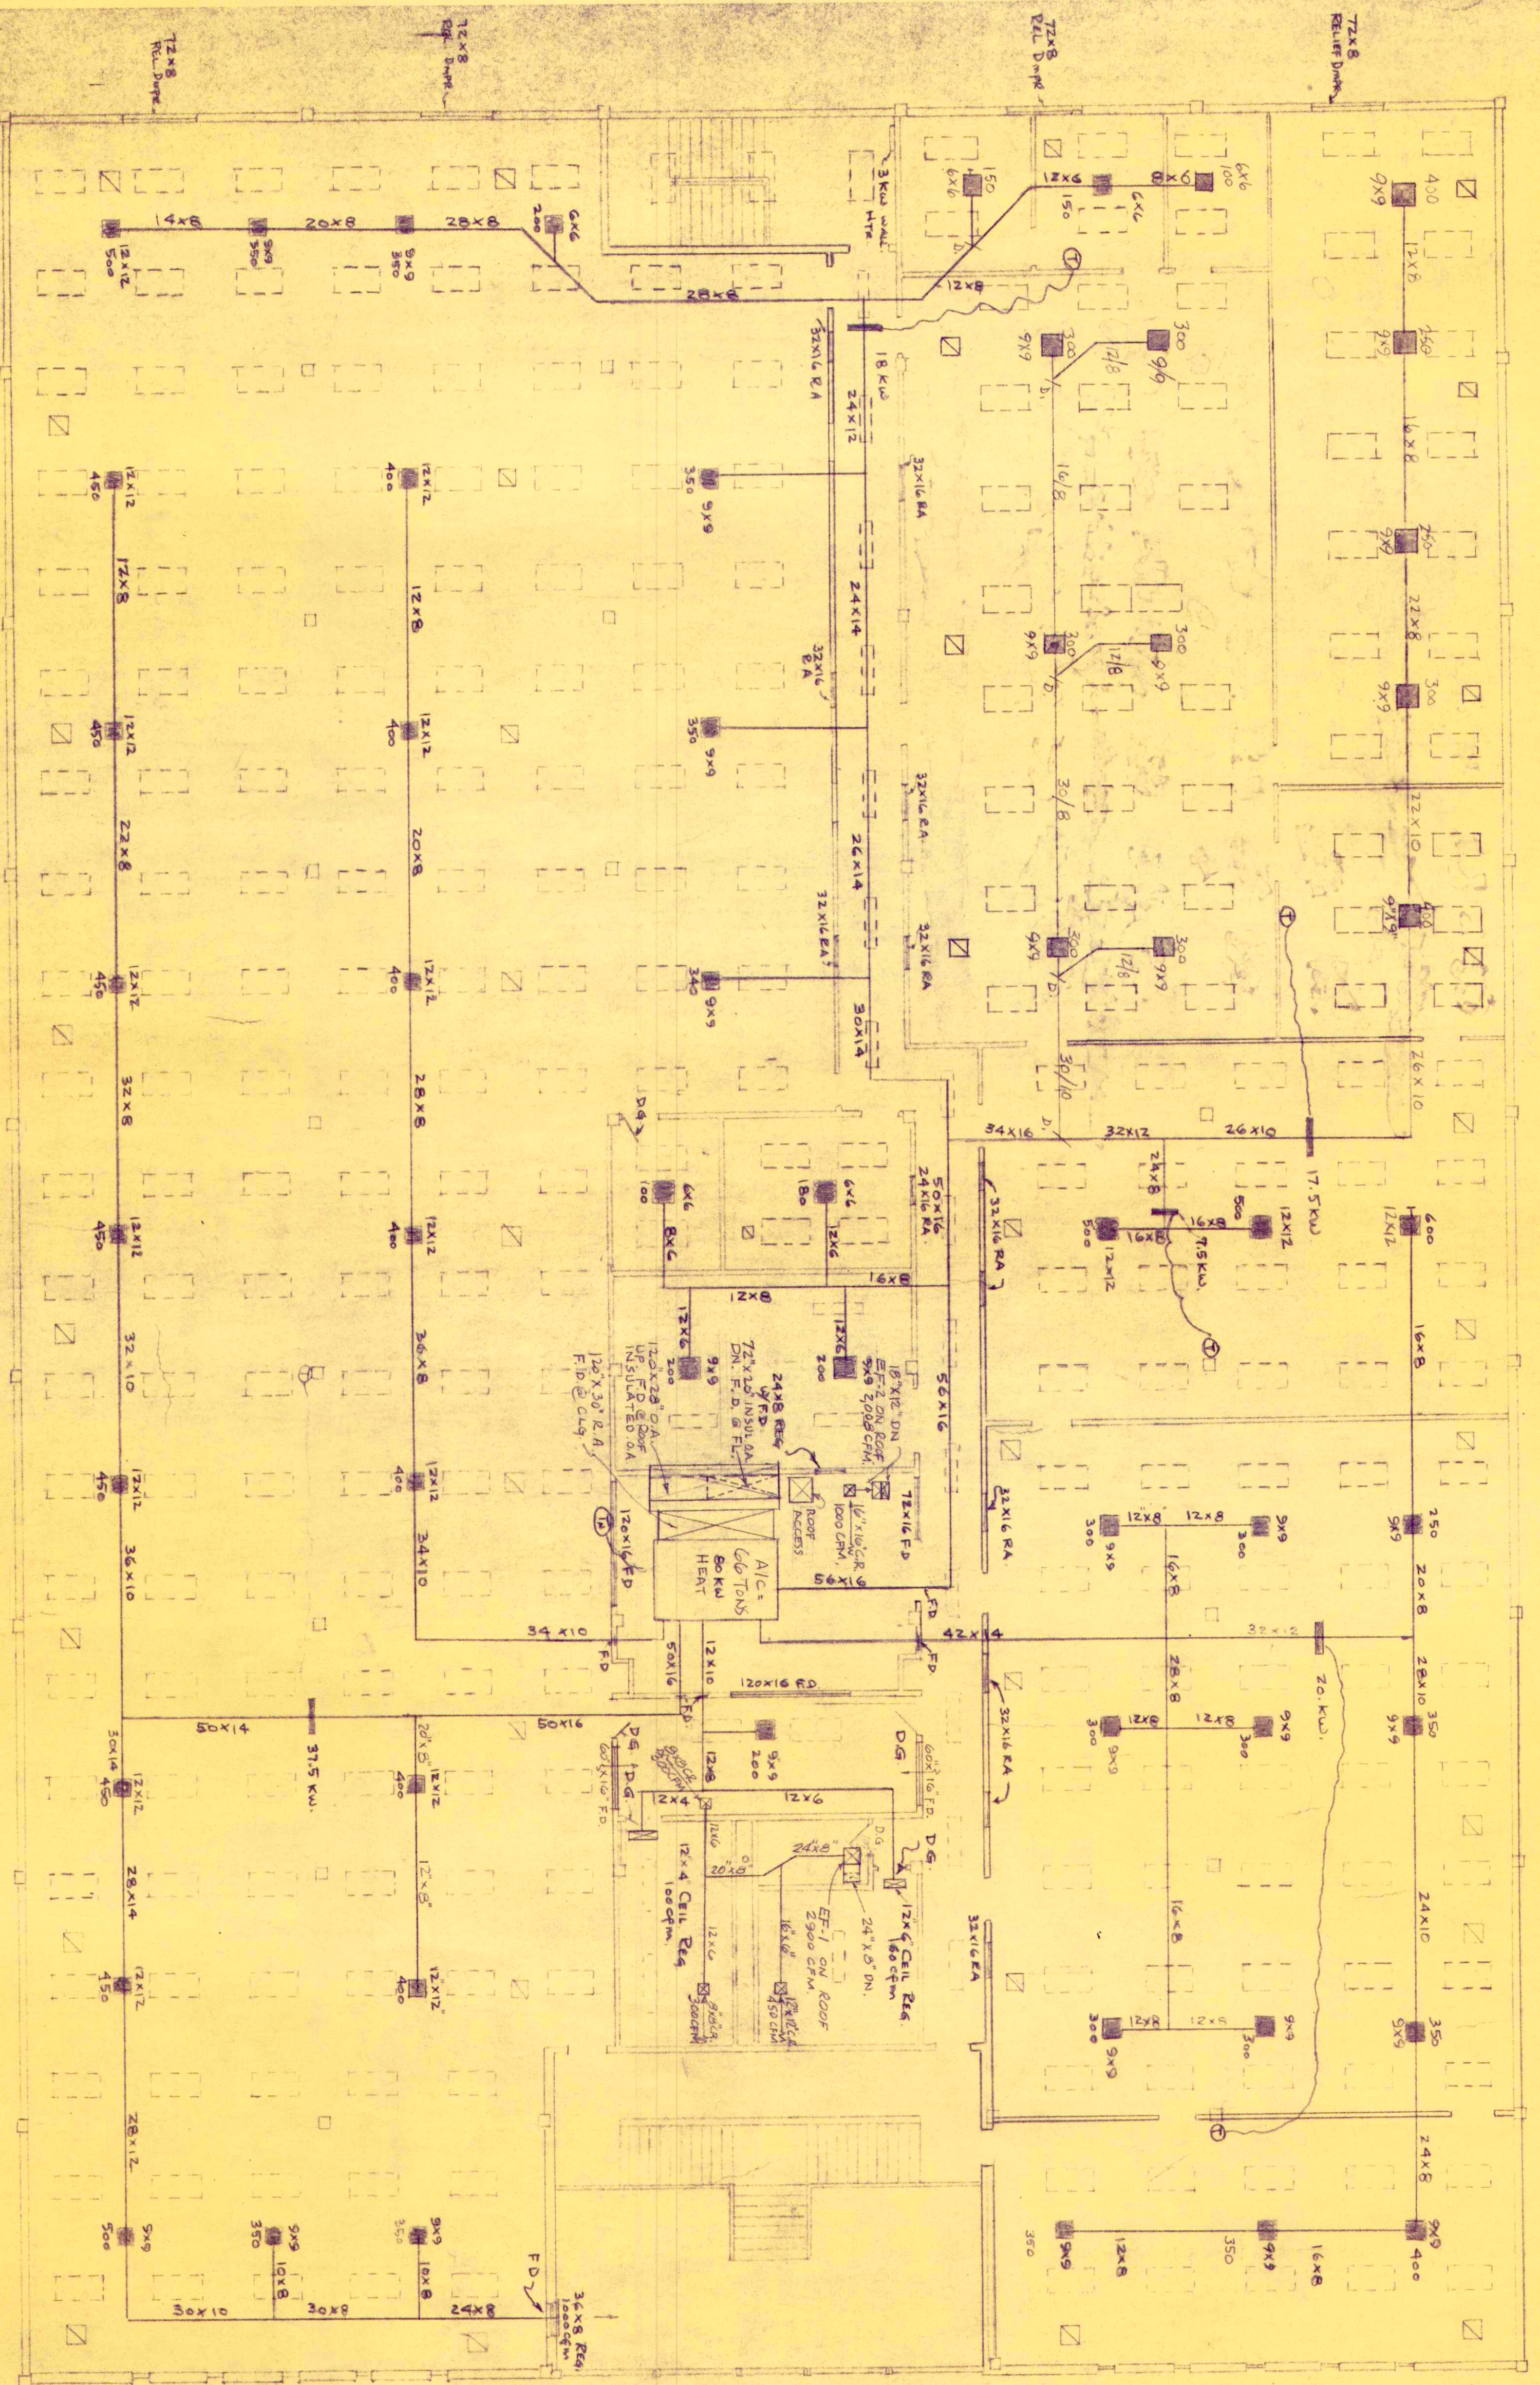

2ND FLOOR PLAN 1/8"=1'-0"