


2 SECOND FLOOR BUILDING LAYOUT SCALE: 1/4" = 1'-0"

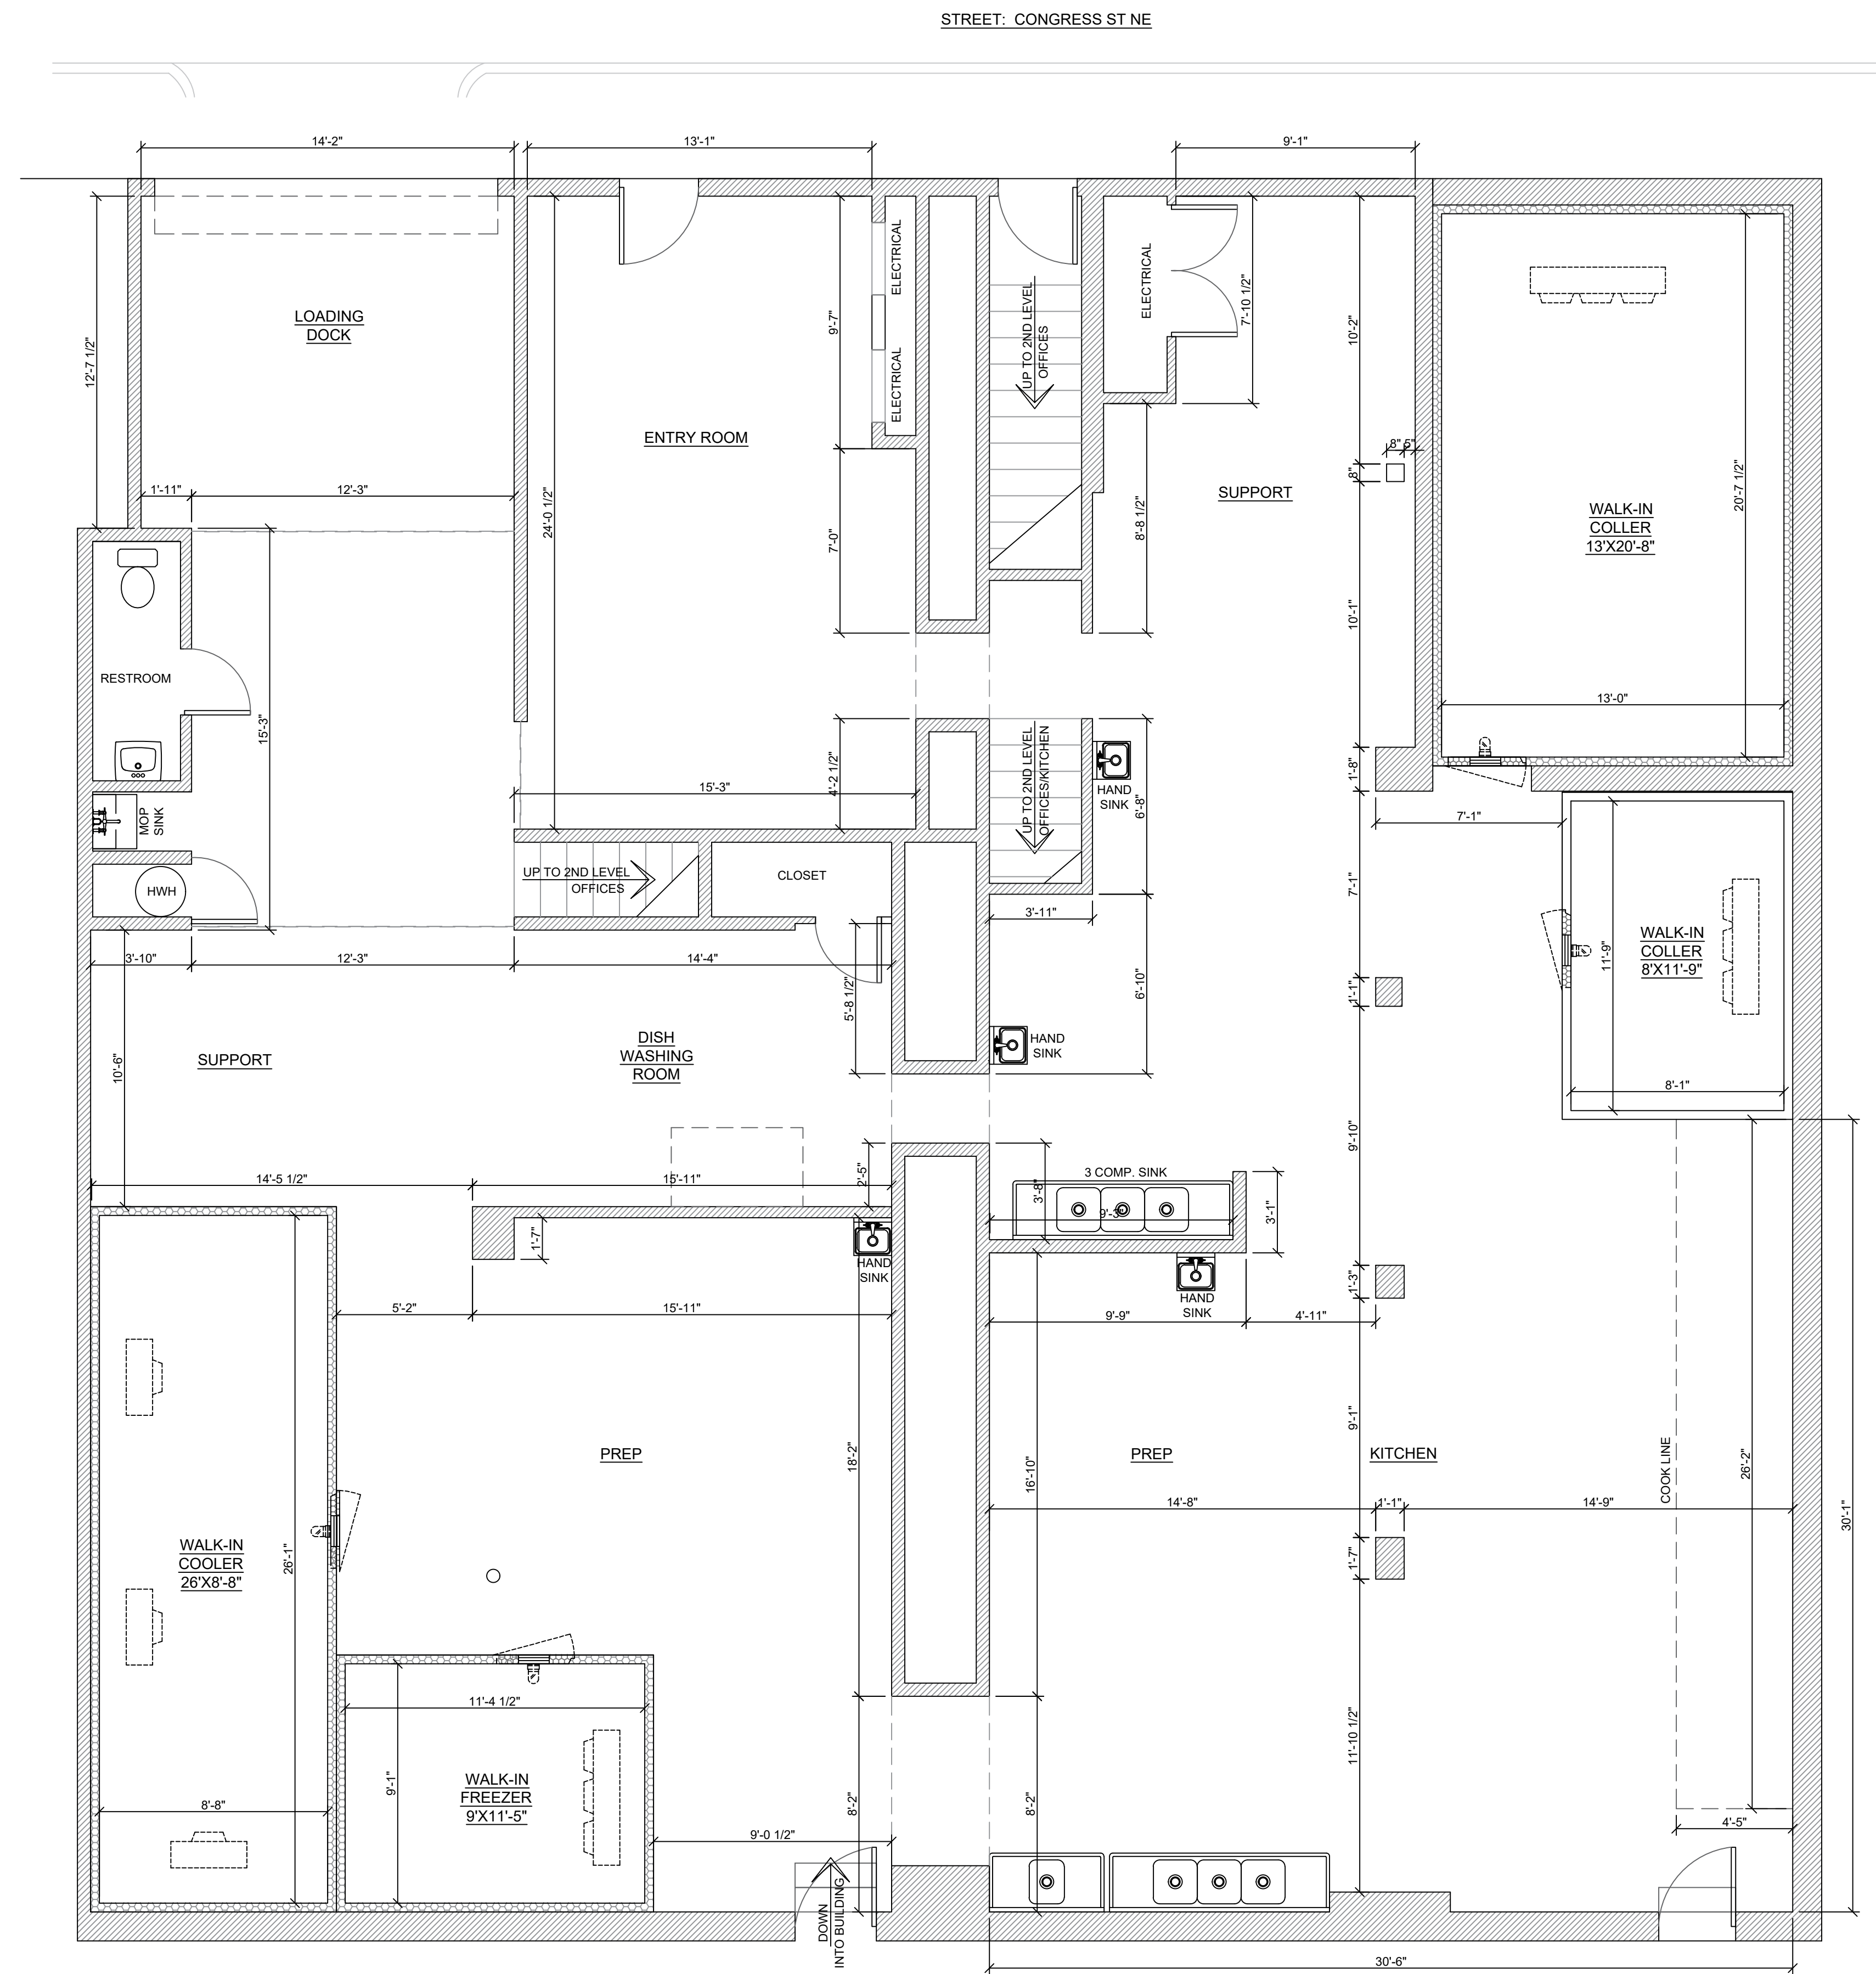

1 FIRST FLOOR BUILDING LAYOUT SCALE: 1/4" = 1'-0"

REVISIONS	NUMBER	DATE	DESCRIPTION

PROJECT TITLE:
COMMISSARY KITCHEN
WASHINGTON, DC
AREA: RESTAURANT KITCHEN

