

EXHIBIT "A"



Project Site




NORTH



CLIFF MAUS SENIOR LIVING CENTER

- FOURPLEX UNITS 19
- DUPLEX UNITS 8
- PARKING SPACES 140
- CANOPY/PAVILION 100'x50'
- GAZEBO (63' DIA) 1
- GAZEBO (54' DIA) 1

EXHIBIT 1B

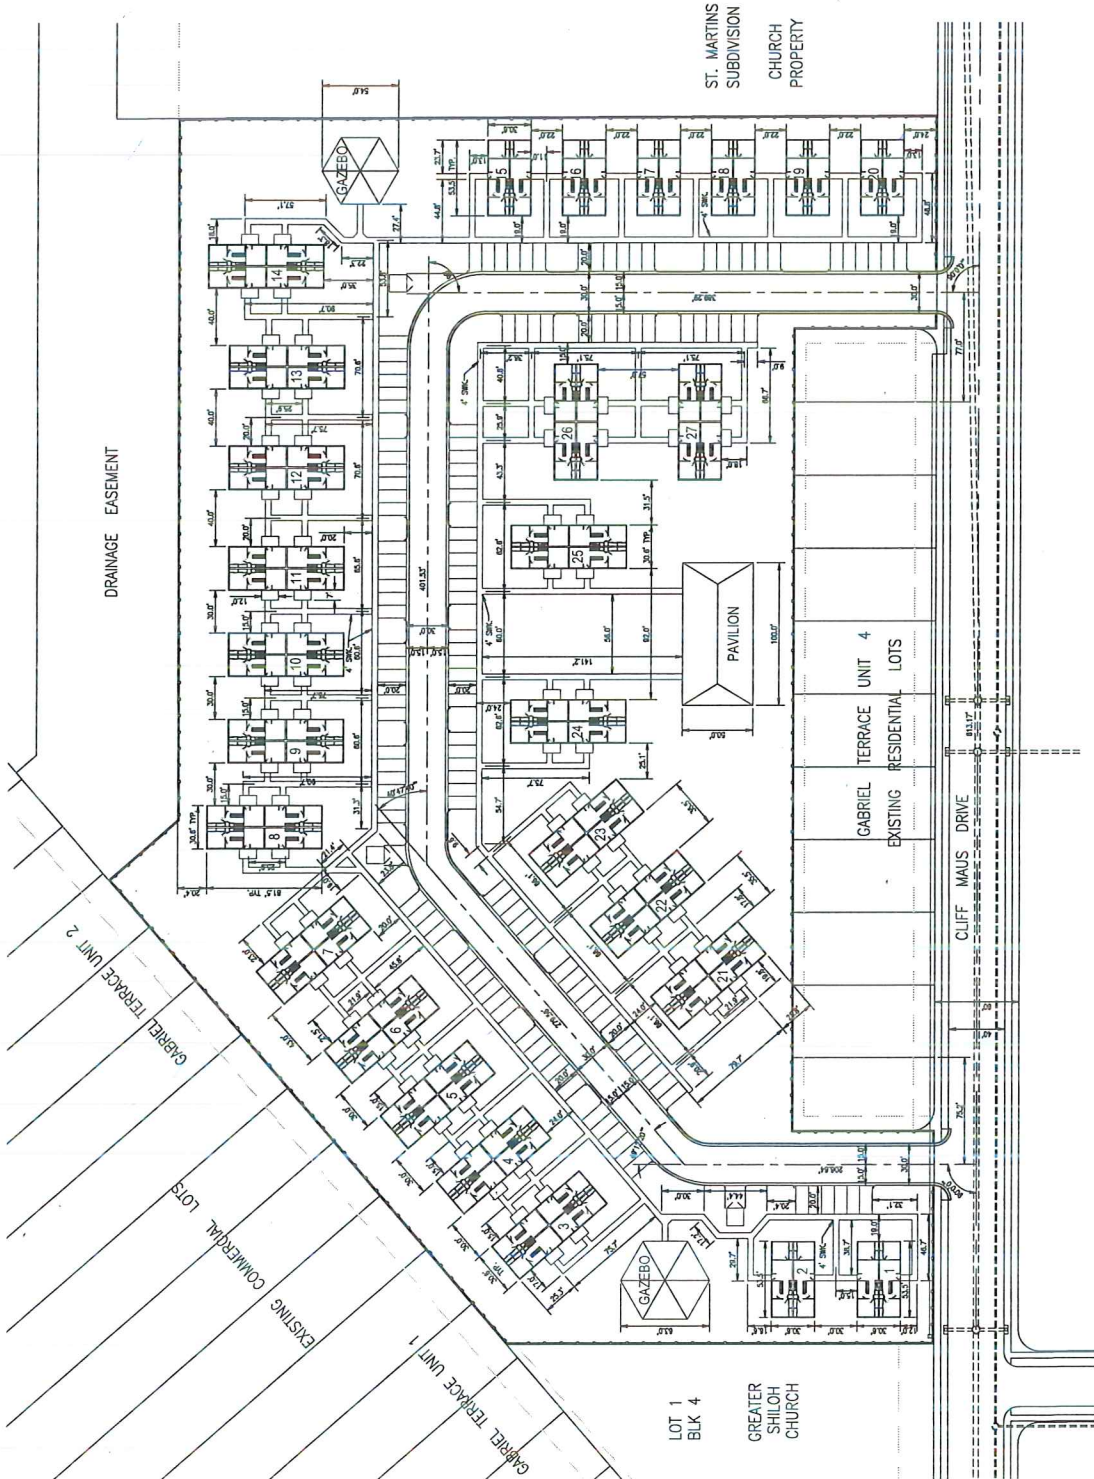

LOT 1
BLK 4
GREATER SHILOH CHURCH

ST. MARTINS SUBDIVISION
CHURCH PROPERTY



PLAN LAYOUT - BUILDINGS & SIDEWALKS

SCALE: 1" = 40' (11'x17" SHEET)
SCALE: 1" = 80' (11'x17" SHEET)




Martinez, Guy & Maybik, Inc.
Civil, Mechanical, Electrical, Plumbing & Land Surveying
TX: 001 P.E. Firm Reg. No. F-1415

7520101

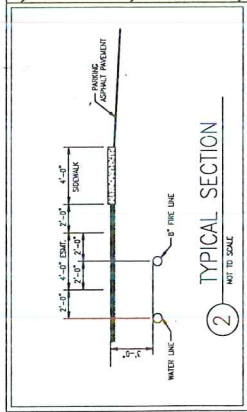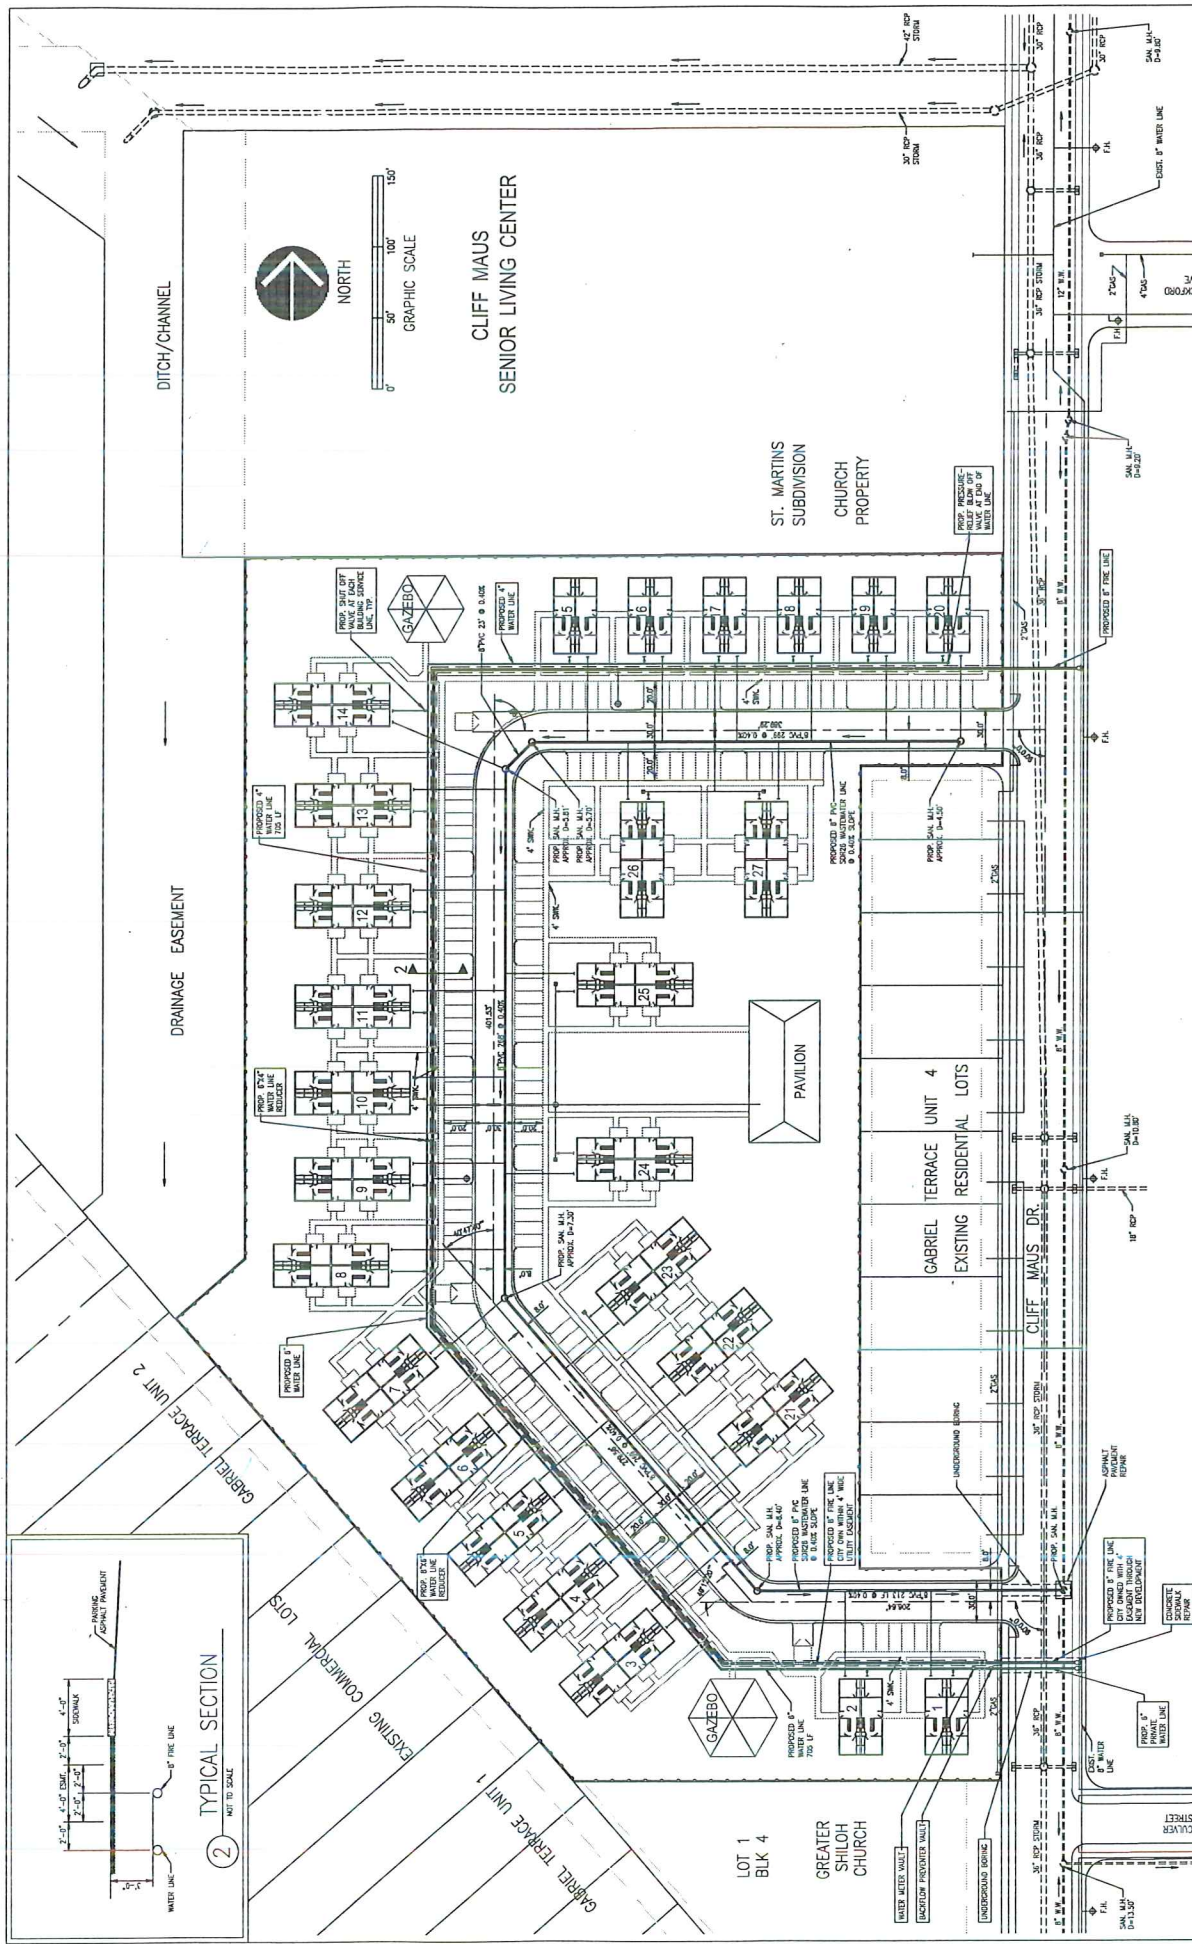

2 TYPICAL SECTION
NOT TO SCALE

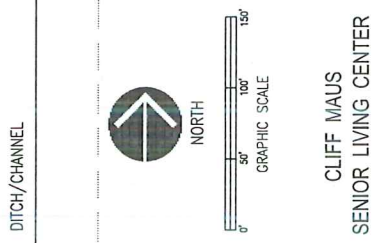


CLIFF MAUS
SENIOR LIVING CENTER

1 PLAN LAYOUT - WATER & WASTEWATER
SCALE: 1" = 48' (A3/24x36" SHEET)
SCALE: 1" = 85' (A1/30x42" SHEET)


mgm
Martinez, Guy & Maybik, Inc.
Civil, Mechanical, Electrical & Land Surveying
TX: BLS P.E. Firm Reg. No. F-1415

7820101

THIS DOCUMENT IS
THE PROPERTY OF
MARTINEZ, GUY &
MAYBIK, INC. IT IS
NOT TO BE LOANED,
REPRODUCED, COPIED,
OR DISSEMINATED
WITHOUT THE WRITTEN
CONSENT OF
MARTINEZ, GUY &
MAYBIK, INC.

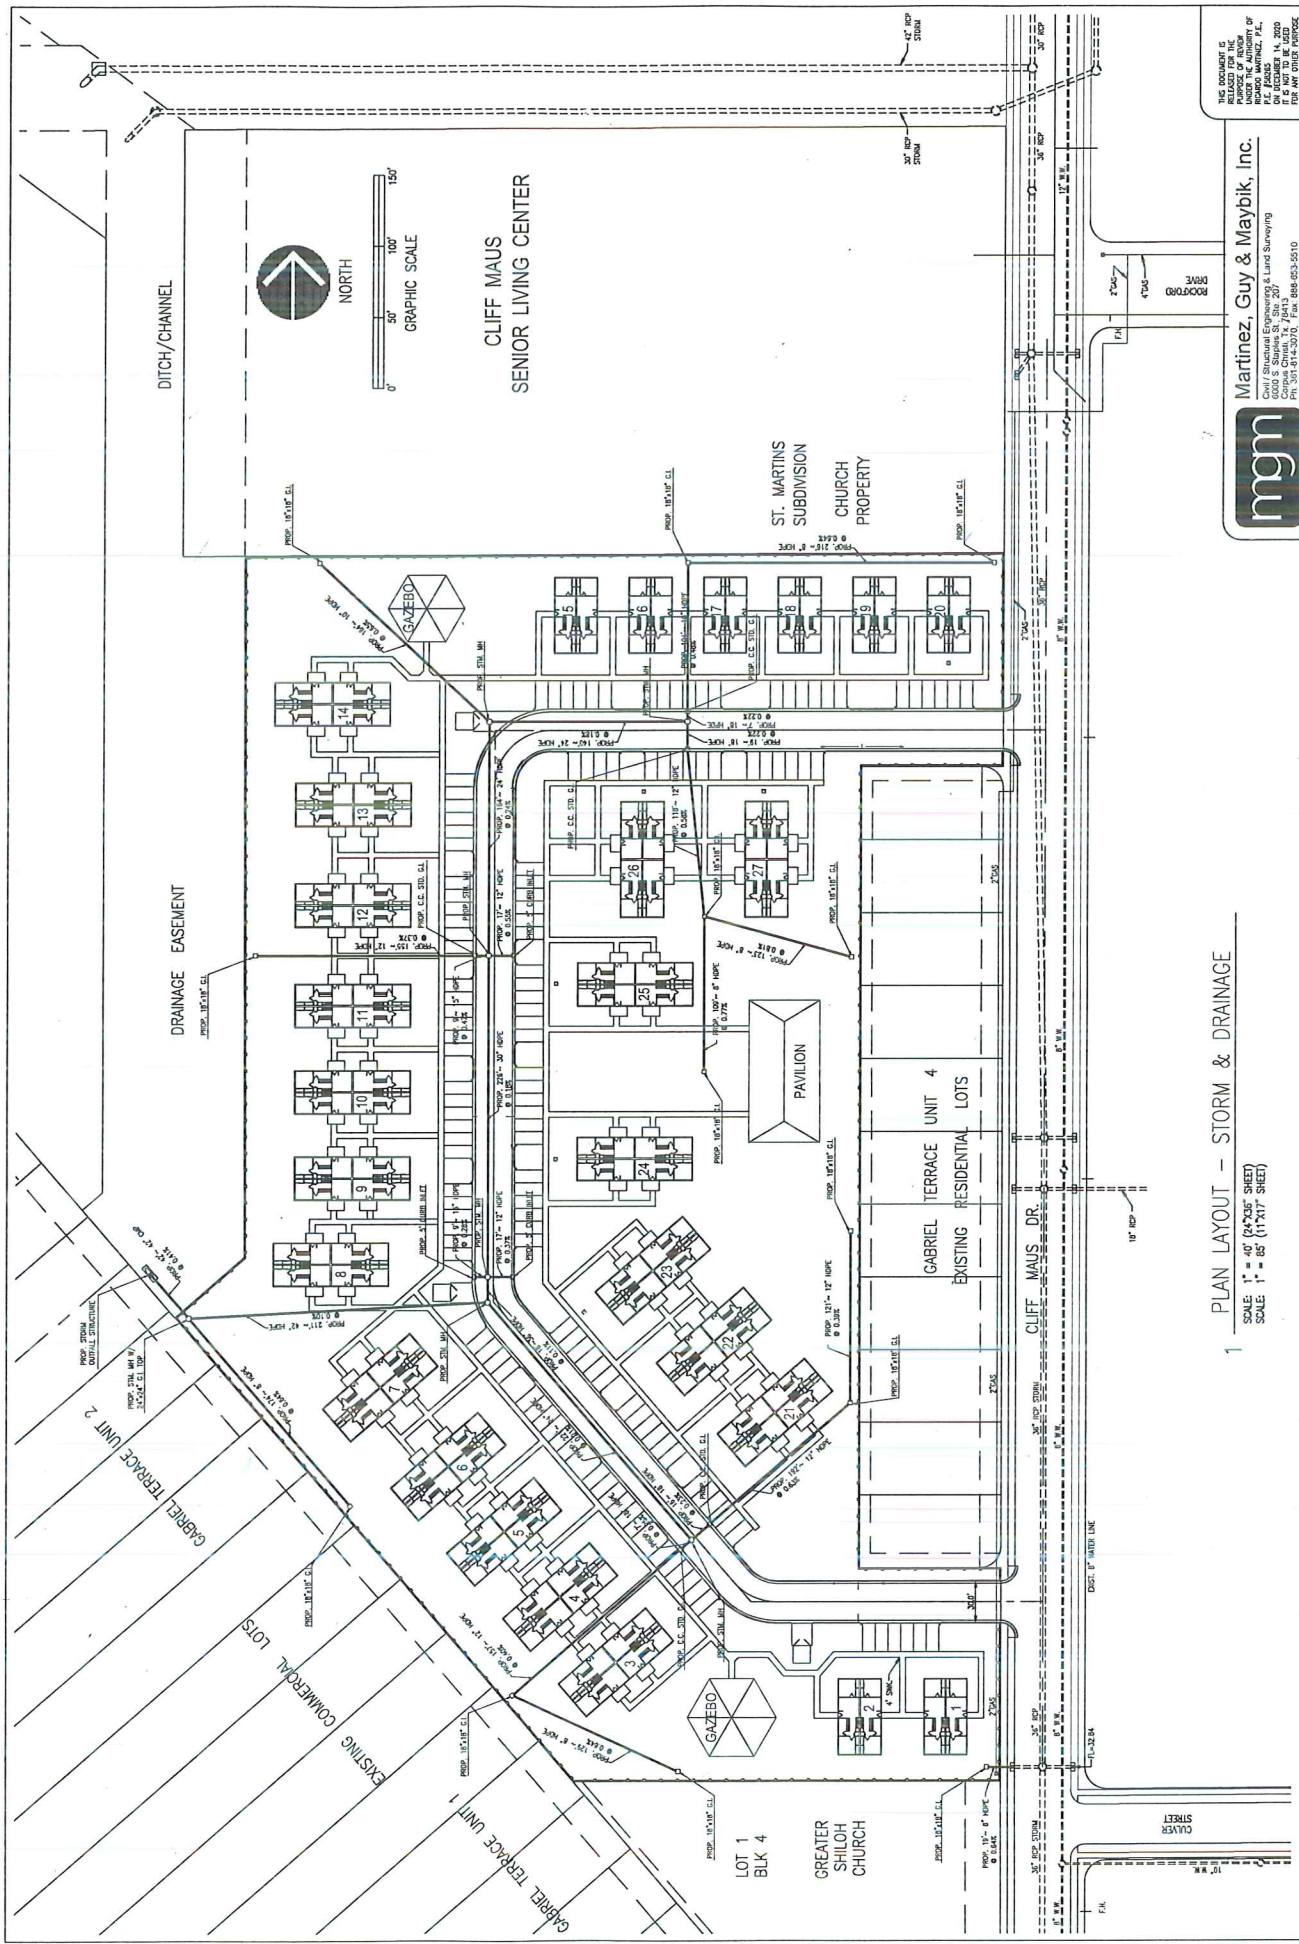

DITCH/CHANNEL

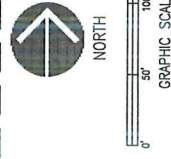

CLIFF MAUS
SENIOR LIVING CENTER

ST. MARTIN'S
SUBDIVISION
CHURCH
PROPERTY

DRAINAGE EASEMENT

PAVILION

GABRIEL TERRACE UNIT 4
EXISTING RESIDENTIAL LOTS

GABRIEL TERRACE UNIT 2

EXISTING COMMERCIAL LOTS

GABRIEL TERRACE UNIT 1

LOT 1
BLK 4

GREATER
SHILOH
CHURCH

CLIFF MAUS DR.


1 PLAN LAYOUT - STORM & DRAINAGE


Martinez, Guy & Maybik, Inc.

7520101