




1 CABINETRY & FURNITURE FLOOR PLAN
C0 SCALE: 1/4"=1'-0"

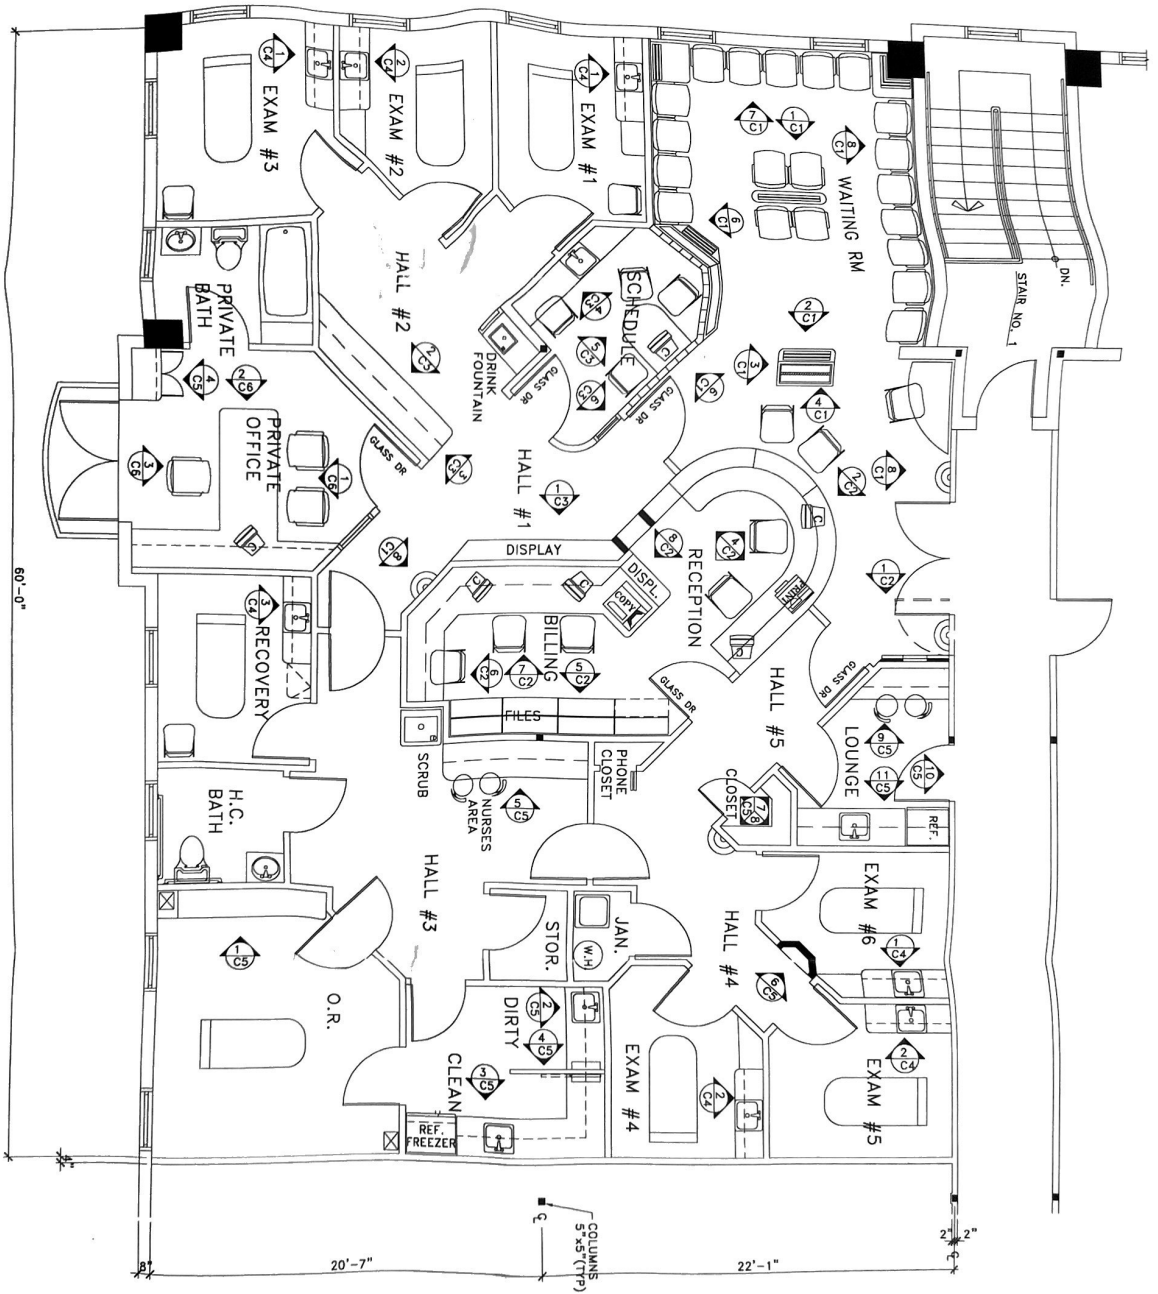

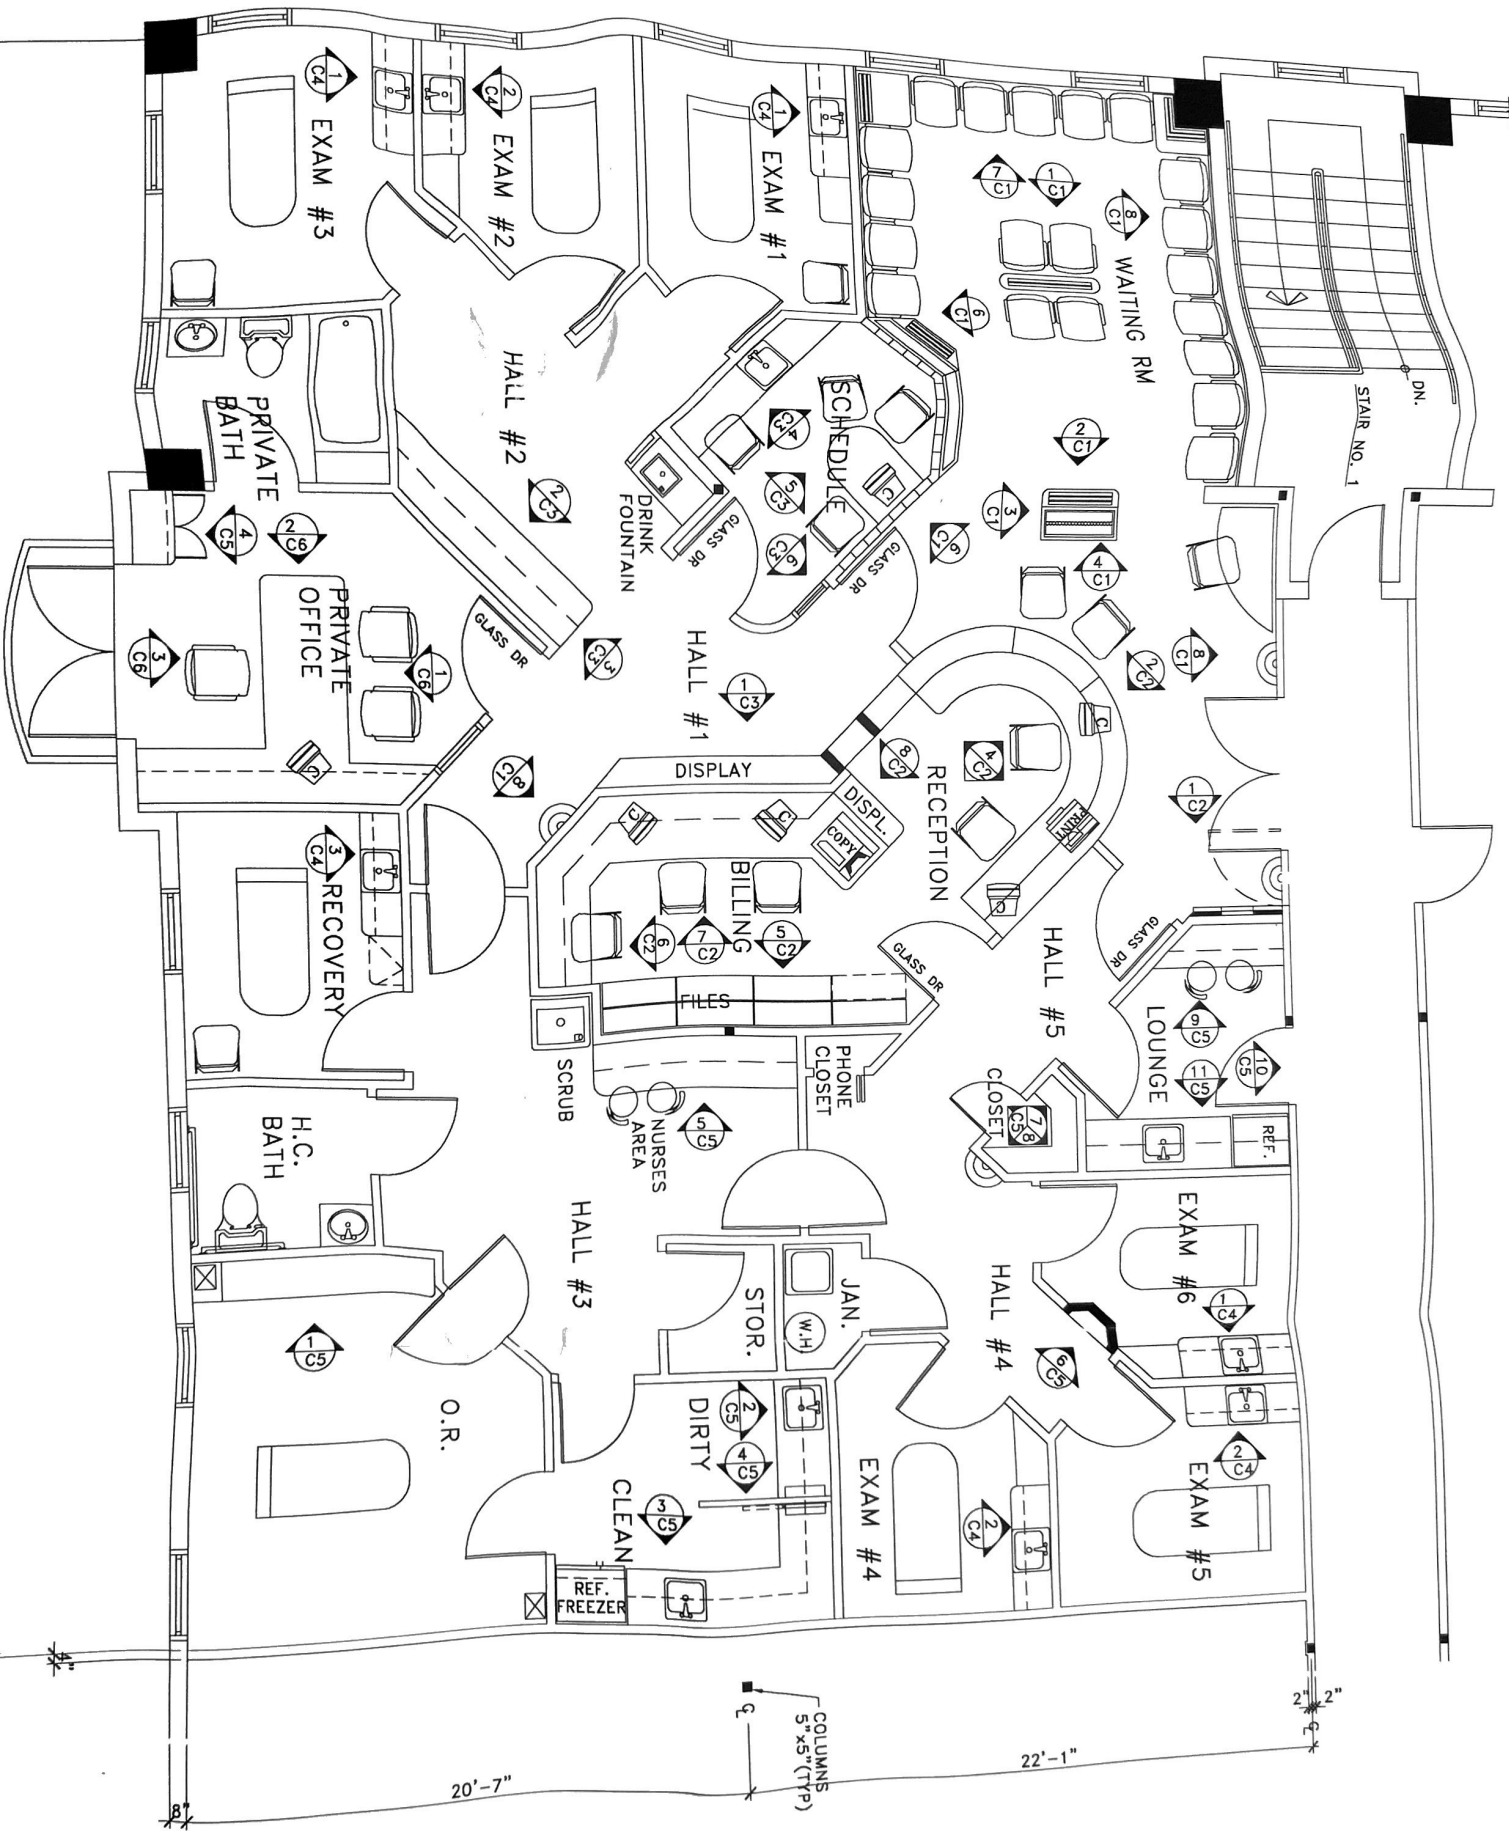

1 CABINETRY & FURNITURE FLOOR PLAN
 C0 SCALE: 1/4"=1'-0"

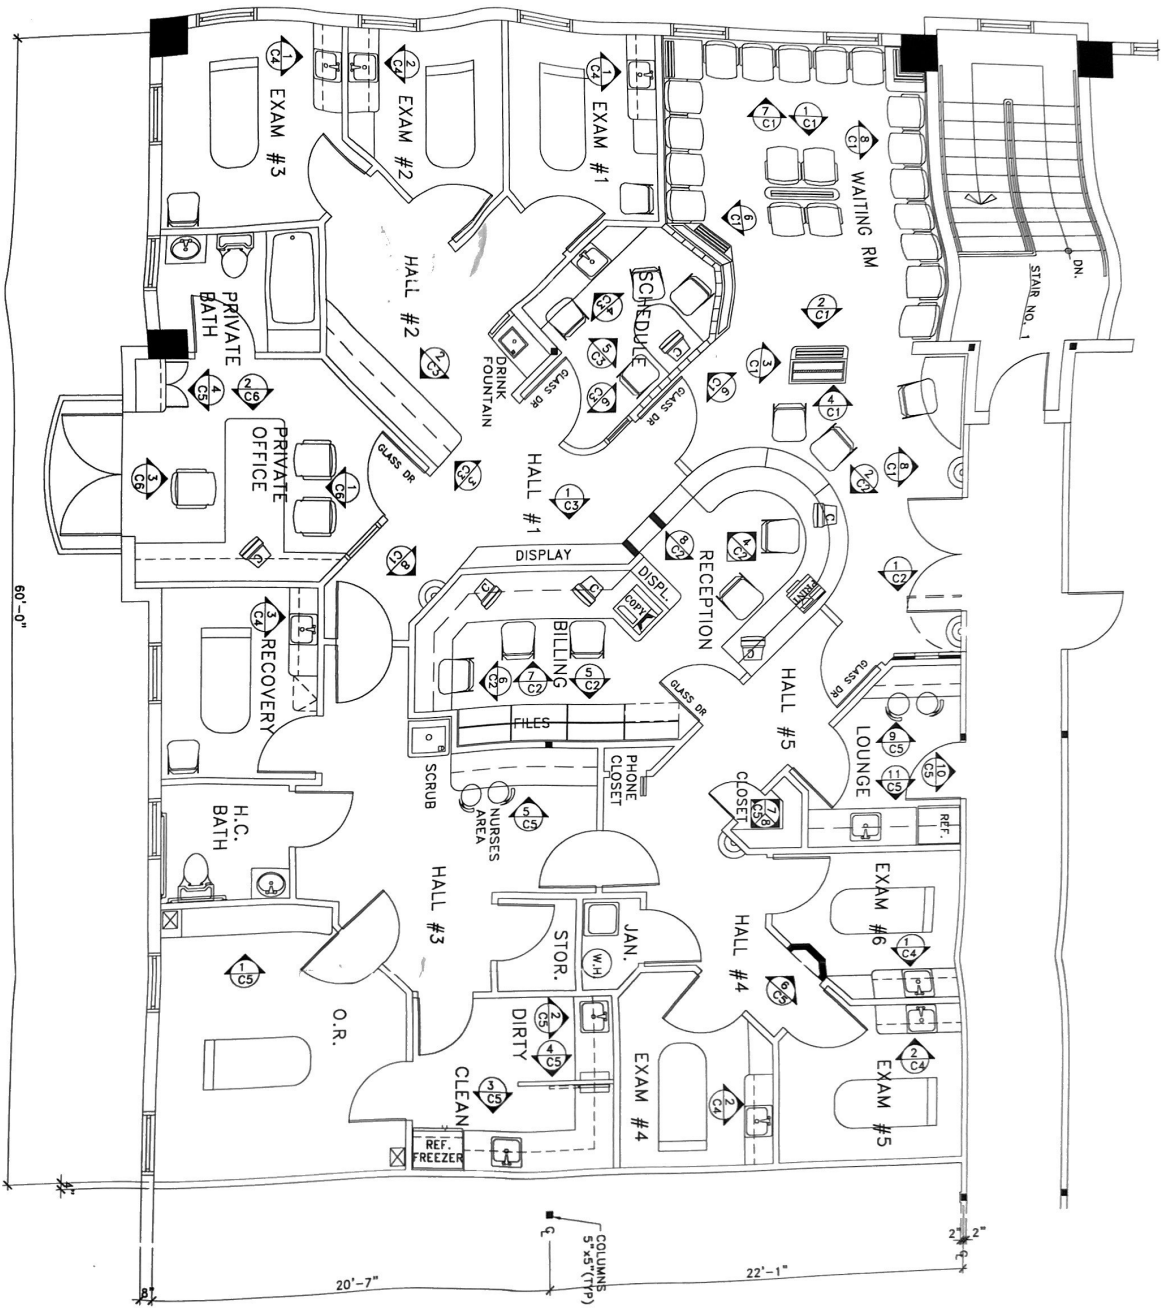



FINISH	MATERIAL	REMARKS
PAINT	NETAL	C. LABEL FIRE DOOR W/CLOSER
PAINT	NETAL	C. LABEL FIRE DOOR W/CLOSER
PAINT	WOOD	C. LABEL 9.C. FLUSH
PAINT	WOOD	TEMP. GLASS FULL LITE
PAINT	WOOD	SOLID CORE FLUSH
PAINT	WOOD	DOUBLE ACTING HINGES
PAINT	WOOD	SOLID CORE FLUSH
PAINT	WOOD	DOUBLE ACTING HINGES
PAINT	WOOD	SOLID CORE FLUSH
PAINT	WOOD	TEMP. GLASS LITE ON DOOR
PAINT	WOOD	W/UP & DOWN BOLTS

ADA REQUIREMENTS

5'-2 1/2"


1 HR FIRE RATED CEILING ASSEMBLY ONE LAYER
HAT TYPE GYPSUM BOARD ON 1/2" GAL. CEILING
RATED LIT 18 IN PLACE
(SEE NO. 42 9F.B.C.)
CONES ETC. DRAWING P-11)
ALL BOFFITS MUST BE FRAMED
OR BOXED-OUT AFTER FIRE
INSPECTED (SEE DRAWING P-1
FOR LOCATION)
COUNT TOP TRACK ATTACHED W/DRYWALL
SCREWS TO BOTTOM CHORD OF WOOD
MUSSES TOP
IMPORTANT NOTE:
THE INTEGRITY OF THE FIRE RATED CEILING
MUST BE PROTECTED WHEN RECESSING LIGHT
FIXTURES BY BOXING THEM OUT TO FORM A
APPROVED HOUSING (1 HR. MIN.) UL APPROVED
THROUGH PENETRATION SYSTEMS MUST BE
SUBMITTED TO ARCHITECT FOR APPROVAL
(APPLICABLE TO ALL FIRE ASSEMBLIES)
3 5/8" 25 GAL. METAL STUDS 16" O.C. W/
3 5/8" GYP. BD. TYPE X (5A, 5DB)
(TYPICAL INTERIOR PARTITION)
BEAD • ALL EXTERIOR CORNERS
NOTE • CONTINUOUS BOTTOM RUNNER CHANNEL
SECURED TO CONC. SLAB
W/3/16" STUB NAILS 24" O.C.

INTERIOR PARTITIONS

FLOOR PLAN



SCALE: 1/4" = 1'-0"

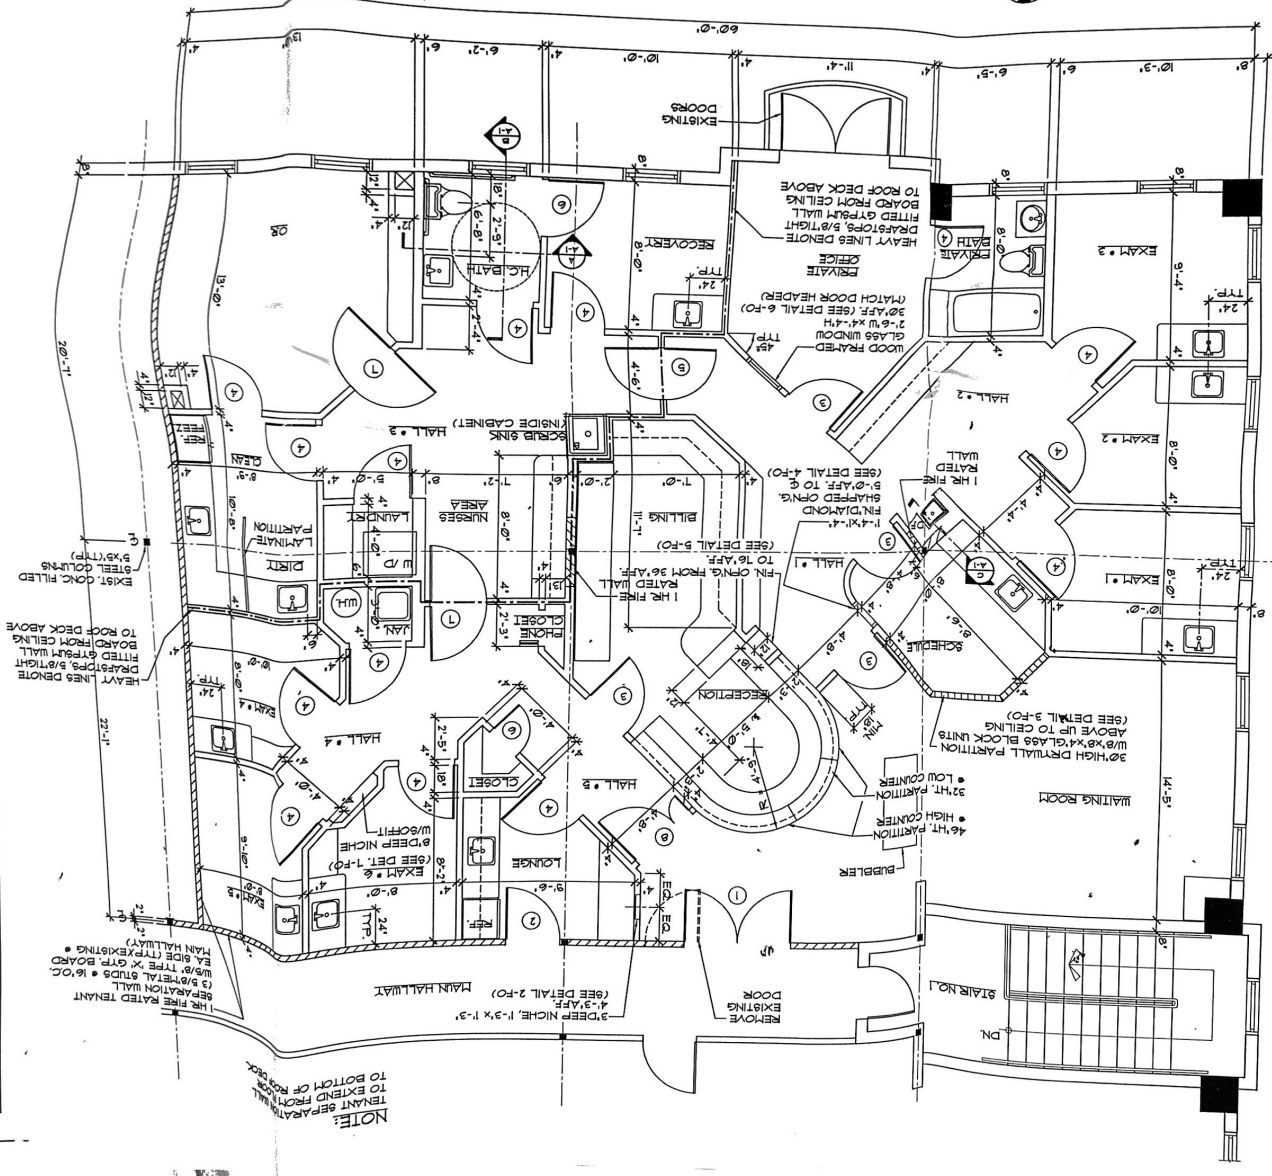

NOTE:
1 USE ROUND CORNERS.
ALL EXTERIOR CORNERS.
2 PORTION OF EXTERIOR WALLS
5/8" CONCRETE FILL 5/8" STEEL
COLUMNS 1 HR. FIRE
RATED ALONG

SHEET TITLE:
FLOOR PLAN
& DETAILS

OFFICES FOR DR. LONGWILL
GALLOWAY PROFESSIONAL CENTER
7765 S.W. 87th AVE., SUITE 201
MIAMI,
FLORIDA

(954) 424-1741-/(954) 441-2853- FAX: (954) 441-6078

STATE OF FL. REG. NO. 8253

SEAL

REVISIONS

817 S. UNIVERSITY DR., SUITE 116
PLANTATION, FLORIDA 33324
PHONE: (954) 476-8286
FAX: (954) 476-0759

GUTIERREZ
ARCHITECTURE



