

**FLOOR PLAN**

SCALE: 1/4" = 1'-0"


CHIRO  
X-RAY  
ROOM

POD  
CAST  
ROOM

EXISTING SHOW  
WINDOW RECEPT

EXISTING 2'x4'  
FLUORESCENT

CHIRO  
TREATMENT  
ROOM 1

1  
A-1

RECEPTION

NEW 80" x 36"  
HOLLOW CORE  
WOOD POCKET  
DOOR AND FRAME

ALIGN WALL WITH  
EXISTING WALL

NEW MOTION  
DETECTOR SWITCH

NEW DRYWALL PARTITION UP  
TO UNDERSIDE OF THE  
EXISTING SUSPENDED  
ACOUSTICAL CEILING

1  
A-1

ALIGN WALL  
WITH EXISTING  
WALL

UTILITY  
ROOM

NEW MOTION  
DETECTOR SWITCH

NEW 80" x 36"  
HOLLOW CORE  
WOOD POCKET  
DOOR AND FRAME

EXISTING  
2'x4'  
FLUORESCENT

CHIRO  
TREATMENT  
ROOM 2

EXISTING  
RECEPT

THERAPY  
ROOM 1

NEW 80" x 36"  
HOLLOW CORE  
SINGLE HUNG  
WOOD DOOR  
AND FRAME

CLOSET

BREAK  
AREA

ALIGN  
WALL  
WITH  
EXISTING  
WALL

NEW DRYWALL  
PARTITION UP TO  
UNDERSIDE OF THE  
EXISTING SUSPENDED  
ACOUSTICAL CEILING

1  
A-1

THERAPY  
EQUIPMENT  
STORAGE

MENS

CHIRO  
TREATMENT  
ROOM 3

EXISTING  
RECEPT

MECH

WOMENS

8'-5" +/-

8'-3" +/-

9'-7" +/-

9'-2" +/-

ALIGN WALL WITH  
WINDOW EDGE

72"

2

2

1


1


1

1

1

1

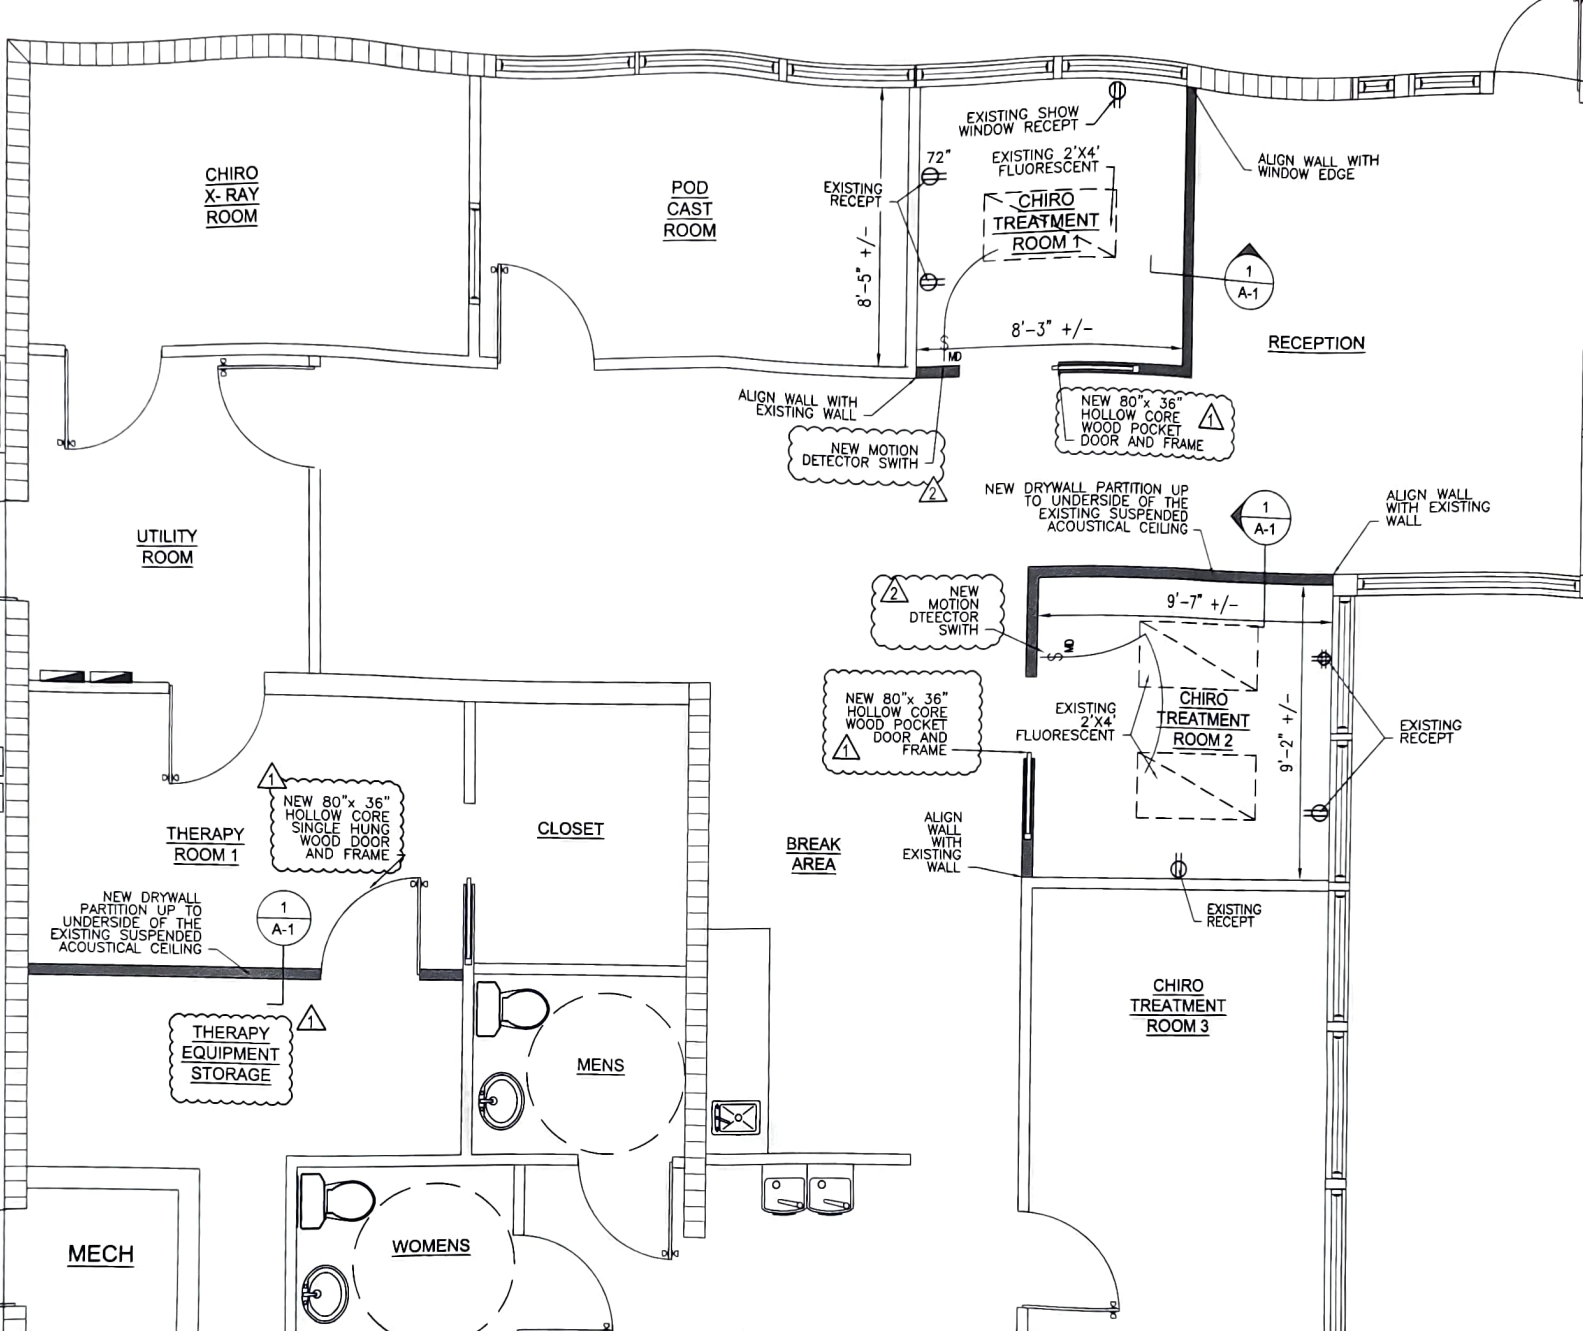


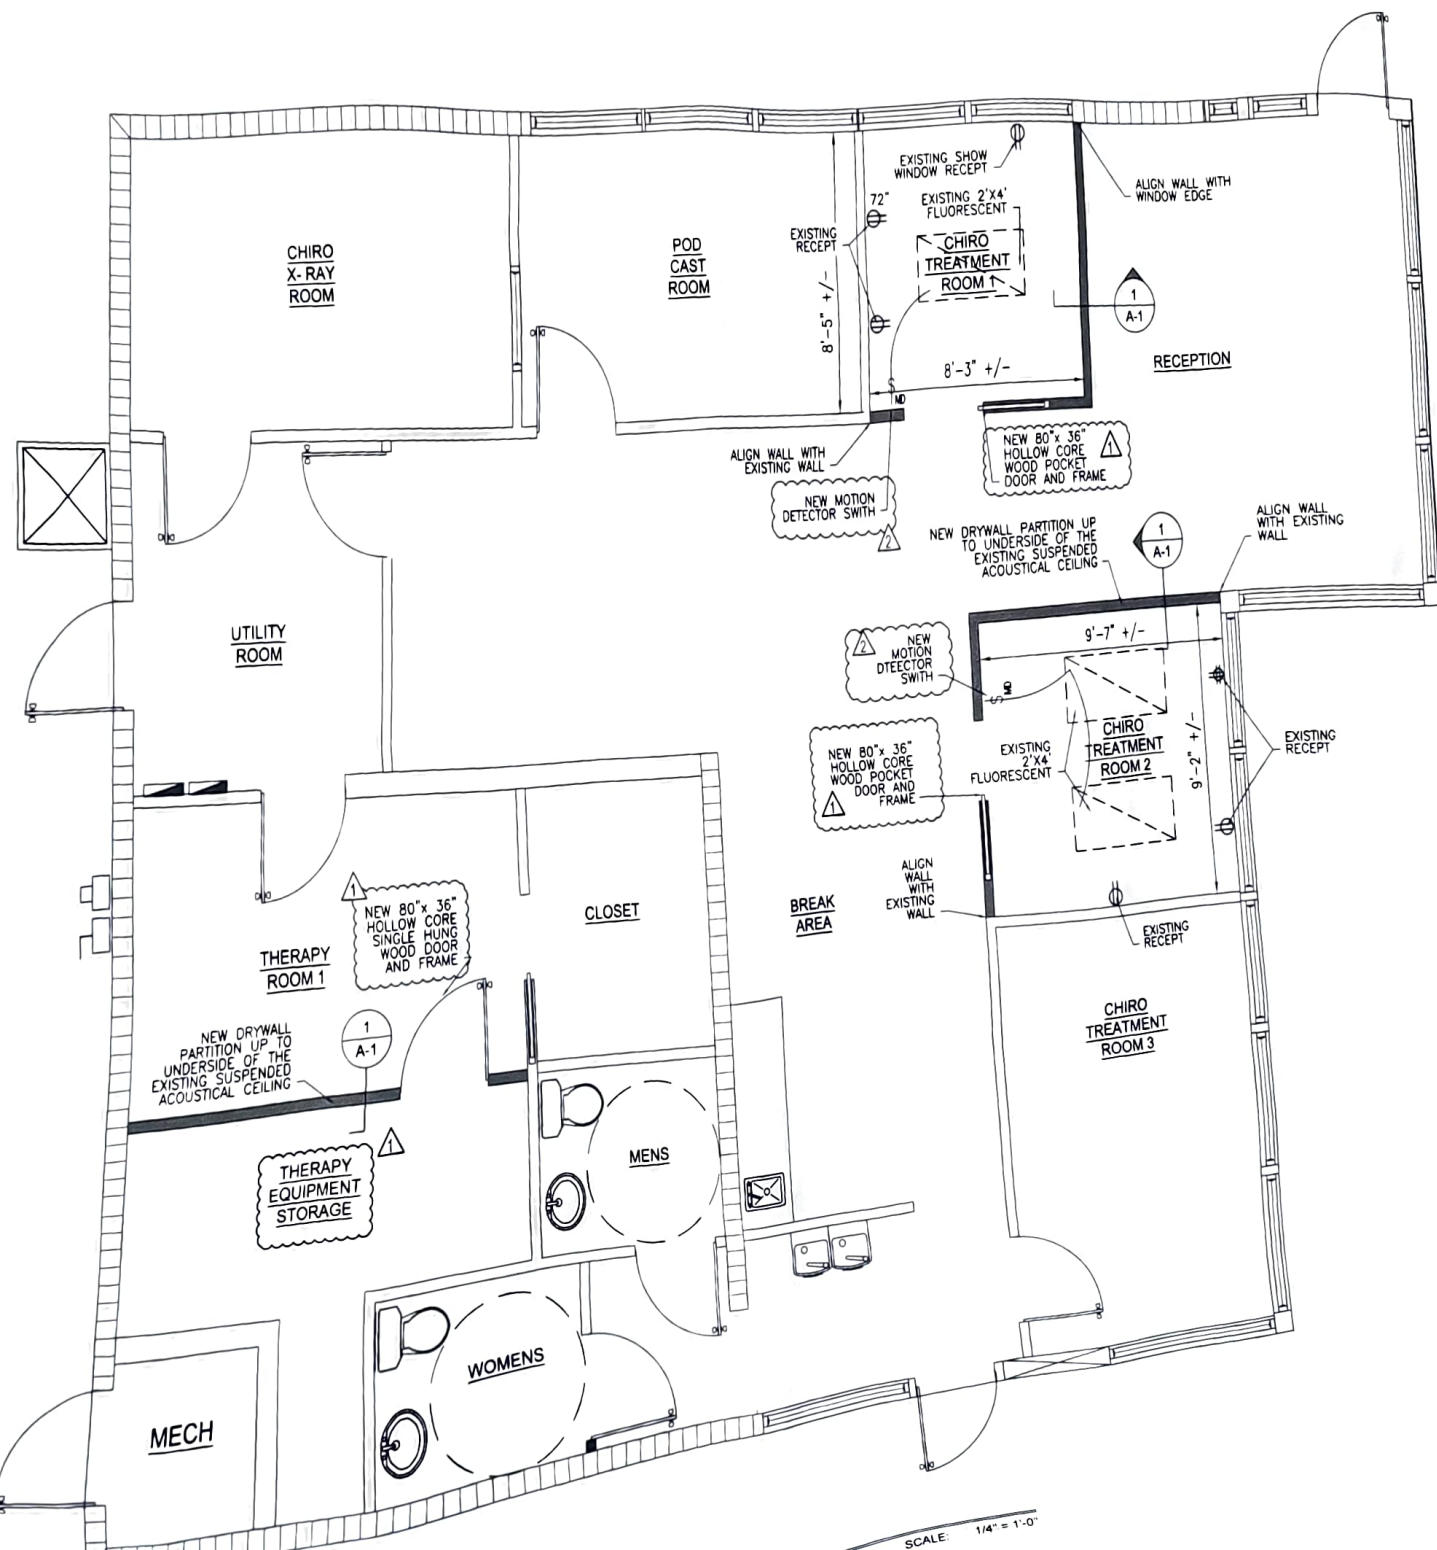



SCALE: 1/4" = 1'-0"

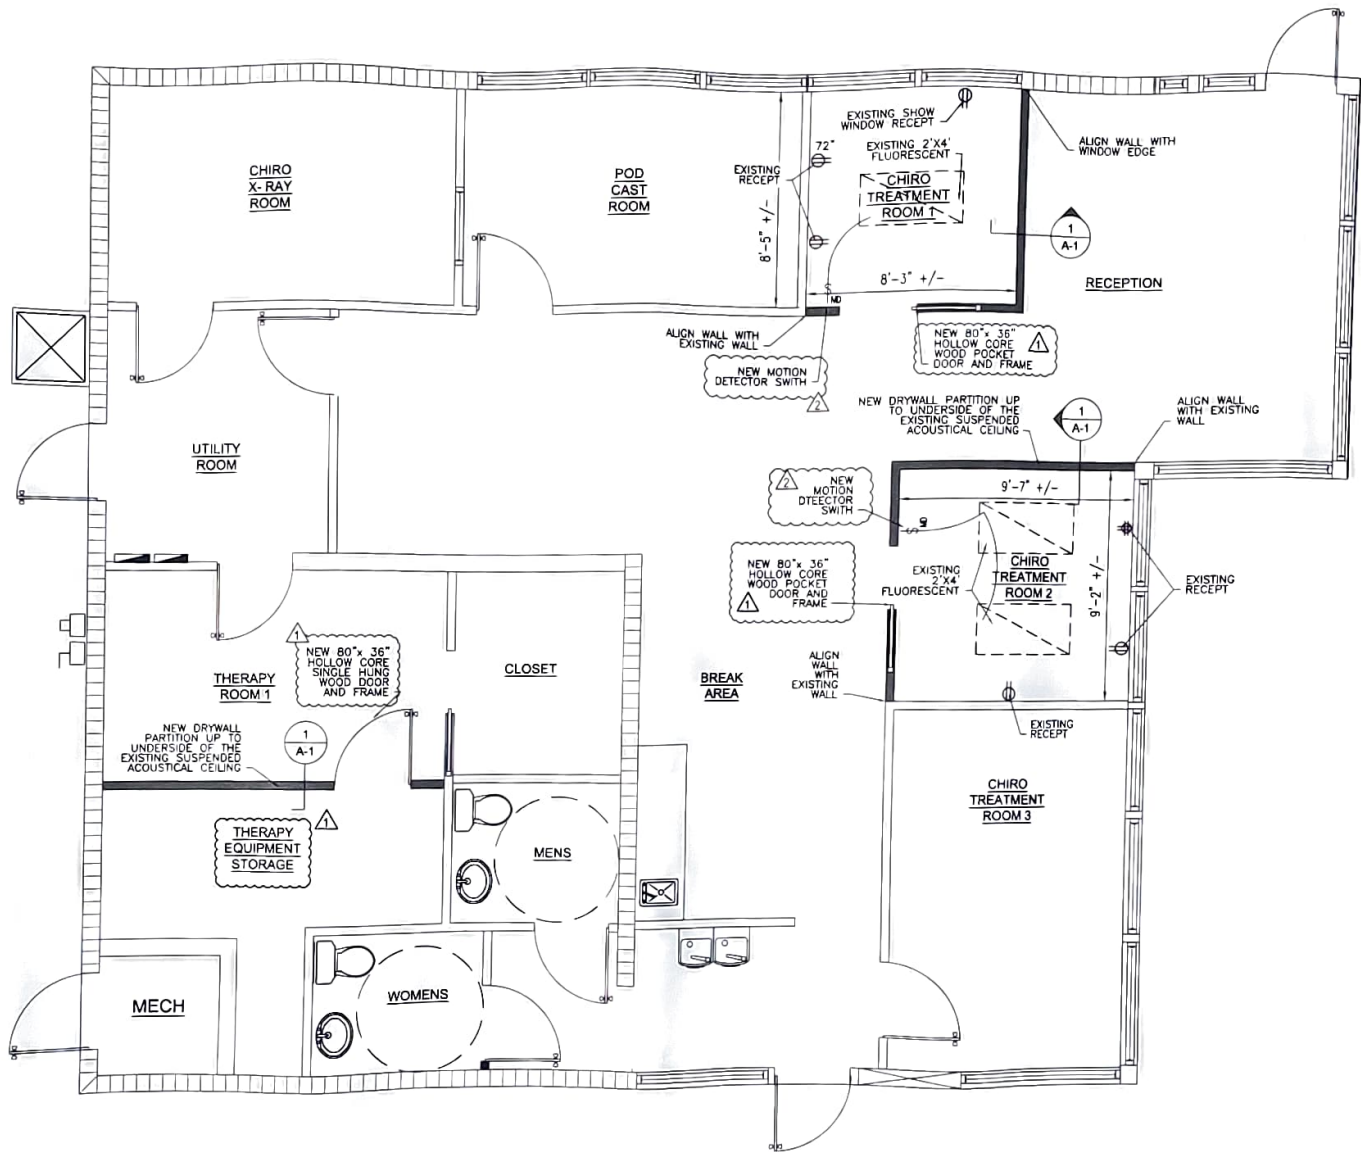

**FLOOR PLAN**

SCALE  $1/4" = 1'-0"$