
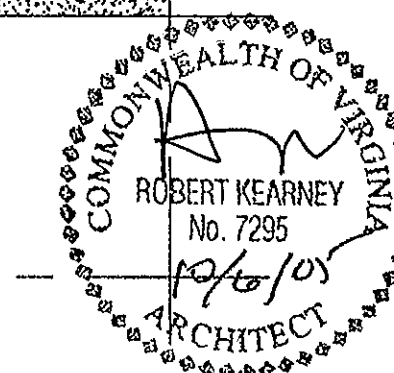


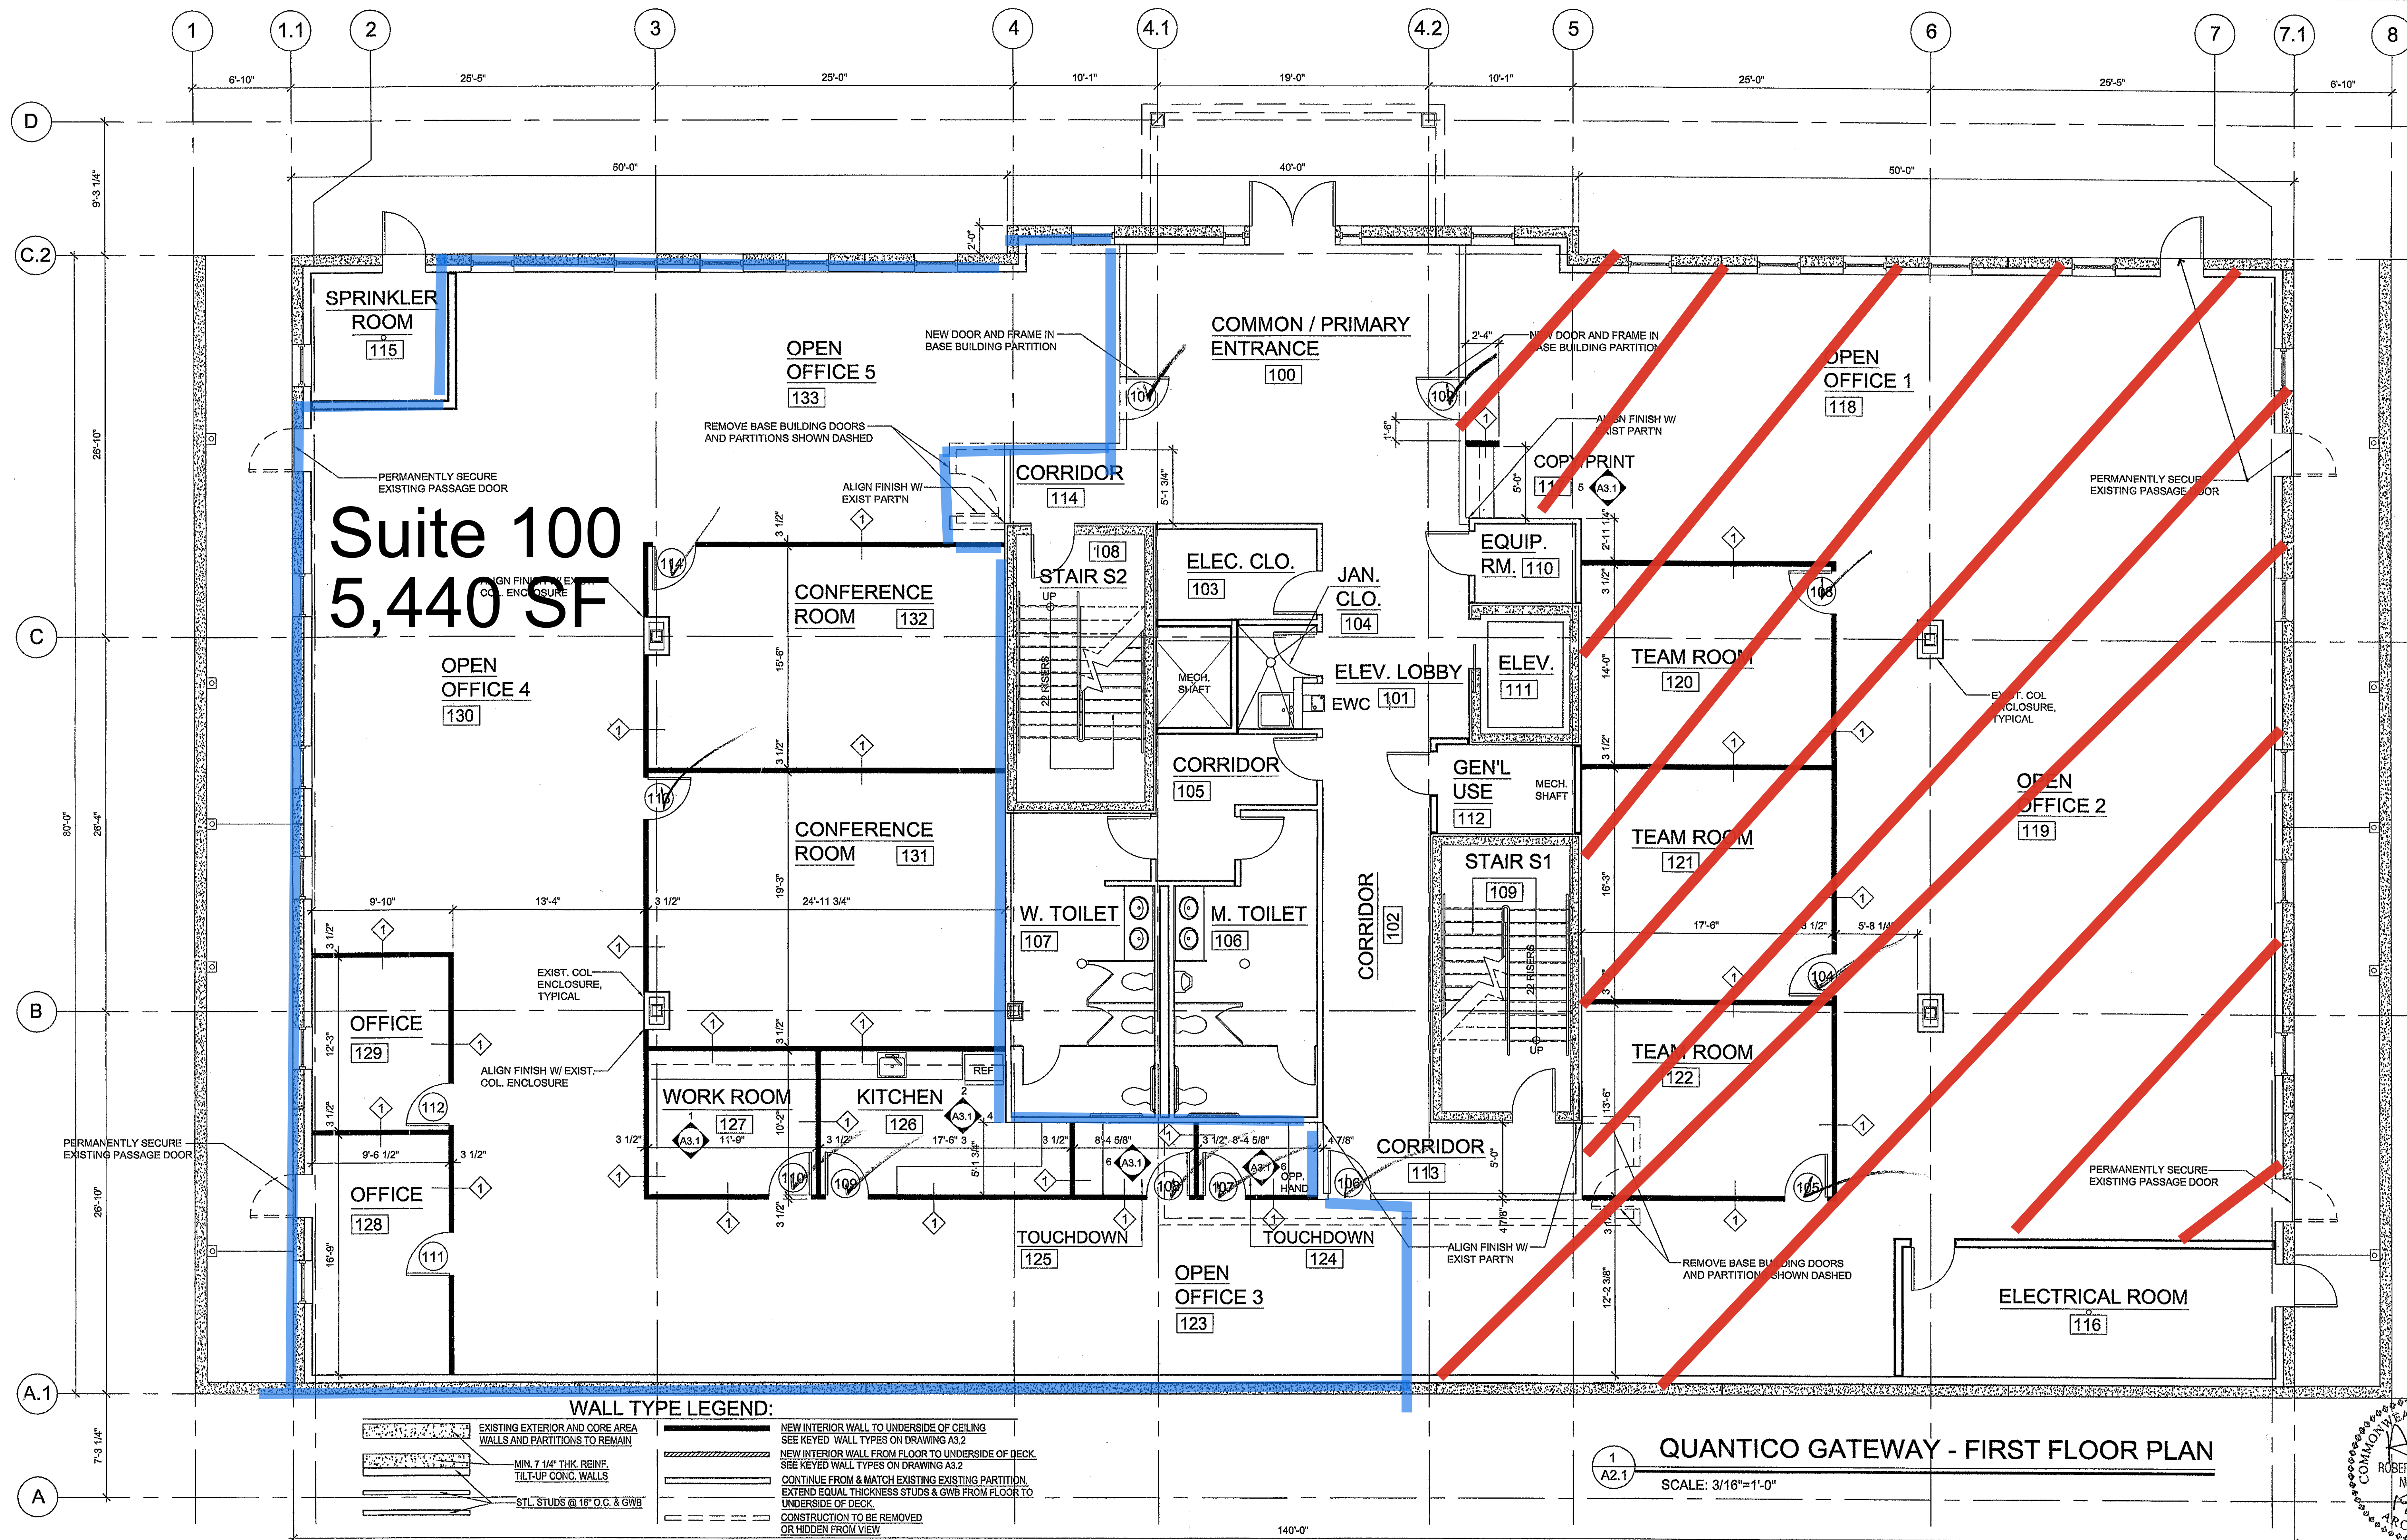

PERMIT SUBMITTAL

**ROBERT KEARNEY
ARCHITECT**

11703 NEWBRIDGE COURT
RESTON, VIRGINIA, 20191
703-716-5860 FAX: 703-716-1049
E-MAIL: rjkear@erols.com

QUANTICO GATEWAY
OFFICE BUILDING
FIRST AND SECOND FLOOR OFFICE BUILD OUT FOR:
STANLEY ASSOCIATES
18300 QUANTICO GATEWAY DRIVE, TRIANGLE, VIRGINIA 22172

DESIGN CONSULTANT:
THE M GROUP
ARCHITECTS & INTERIOR
ARCHITECTS
VIENNA, VIRGINIA
PHONE: 703-448-8786
FAX: 703-734-6931

DATE: 10/3/05
REVISED DATE:
DRAWN BY: JEL
CHECKED BY: RJK

A PROJECT OF MIKE GARCIA & ASSOCIATES
4320 PRINCE WILLIAM PARKWAY, SUITE 113
WOODBIDGE, VIRGINIA

SHEET NO.

A2.1