


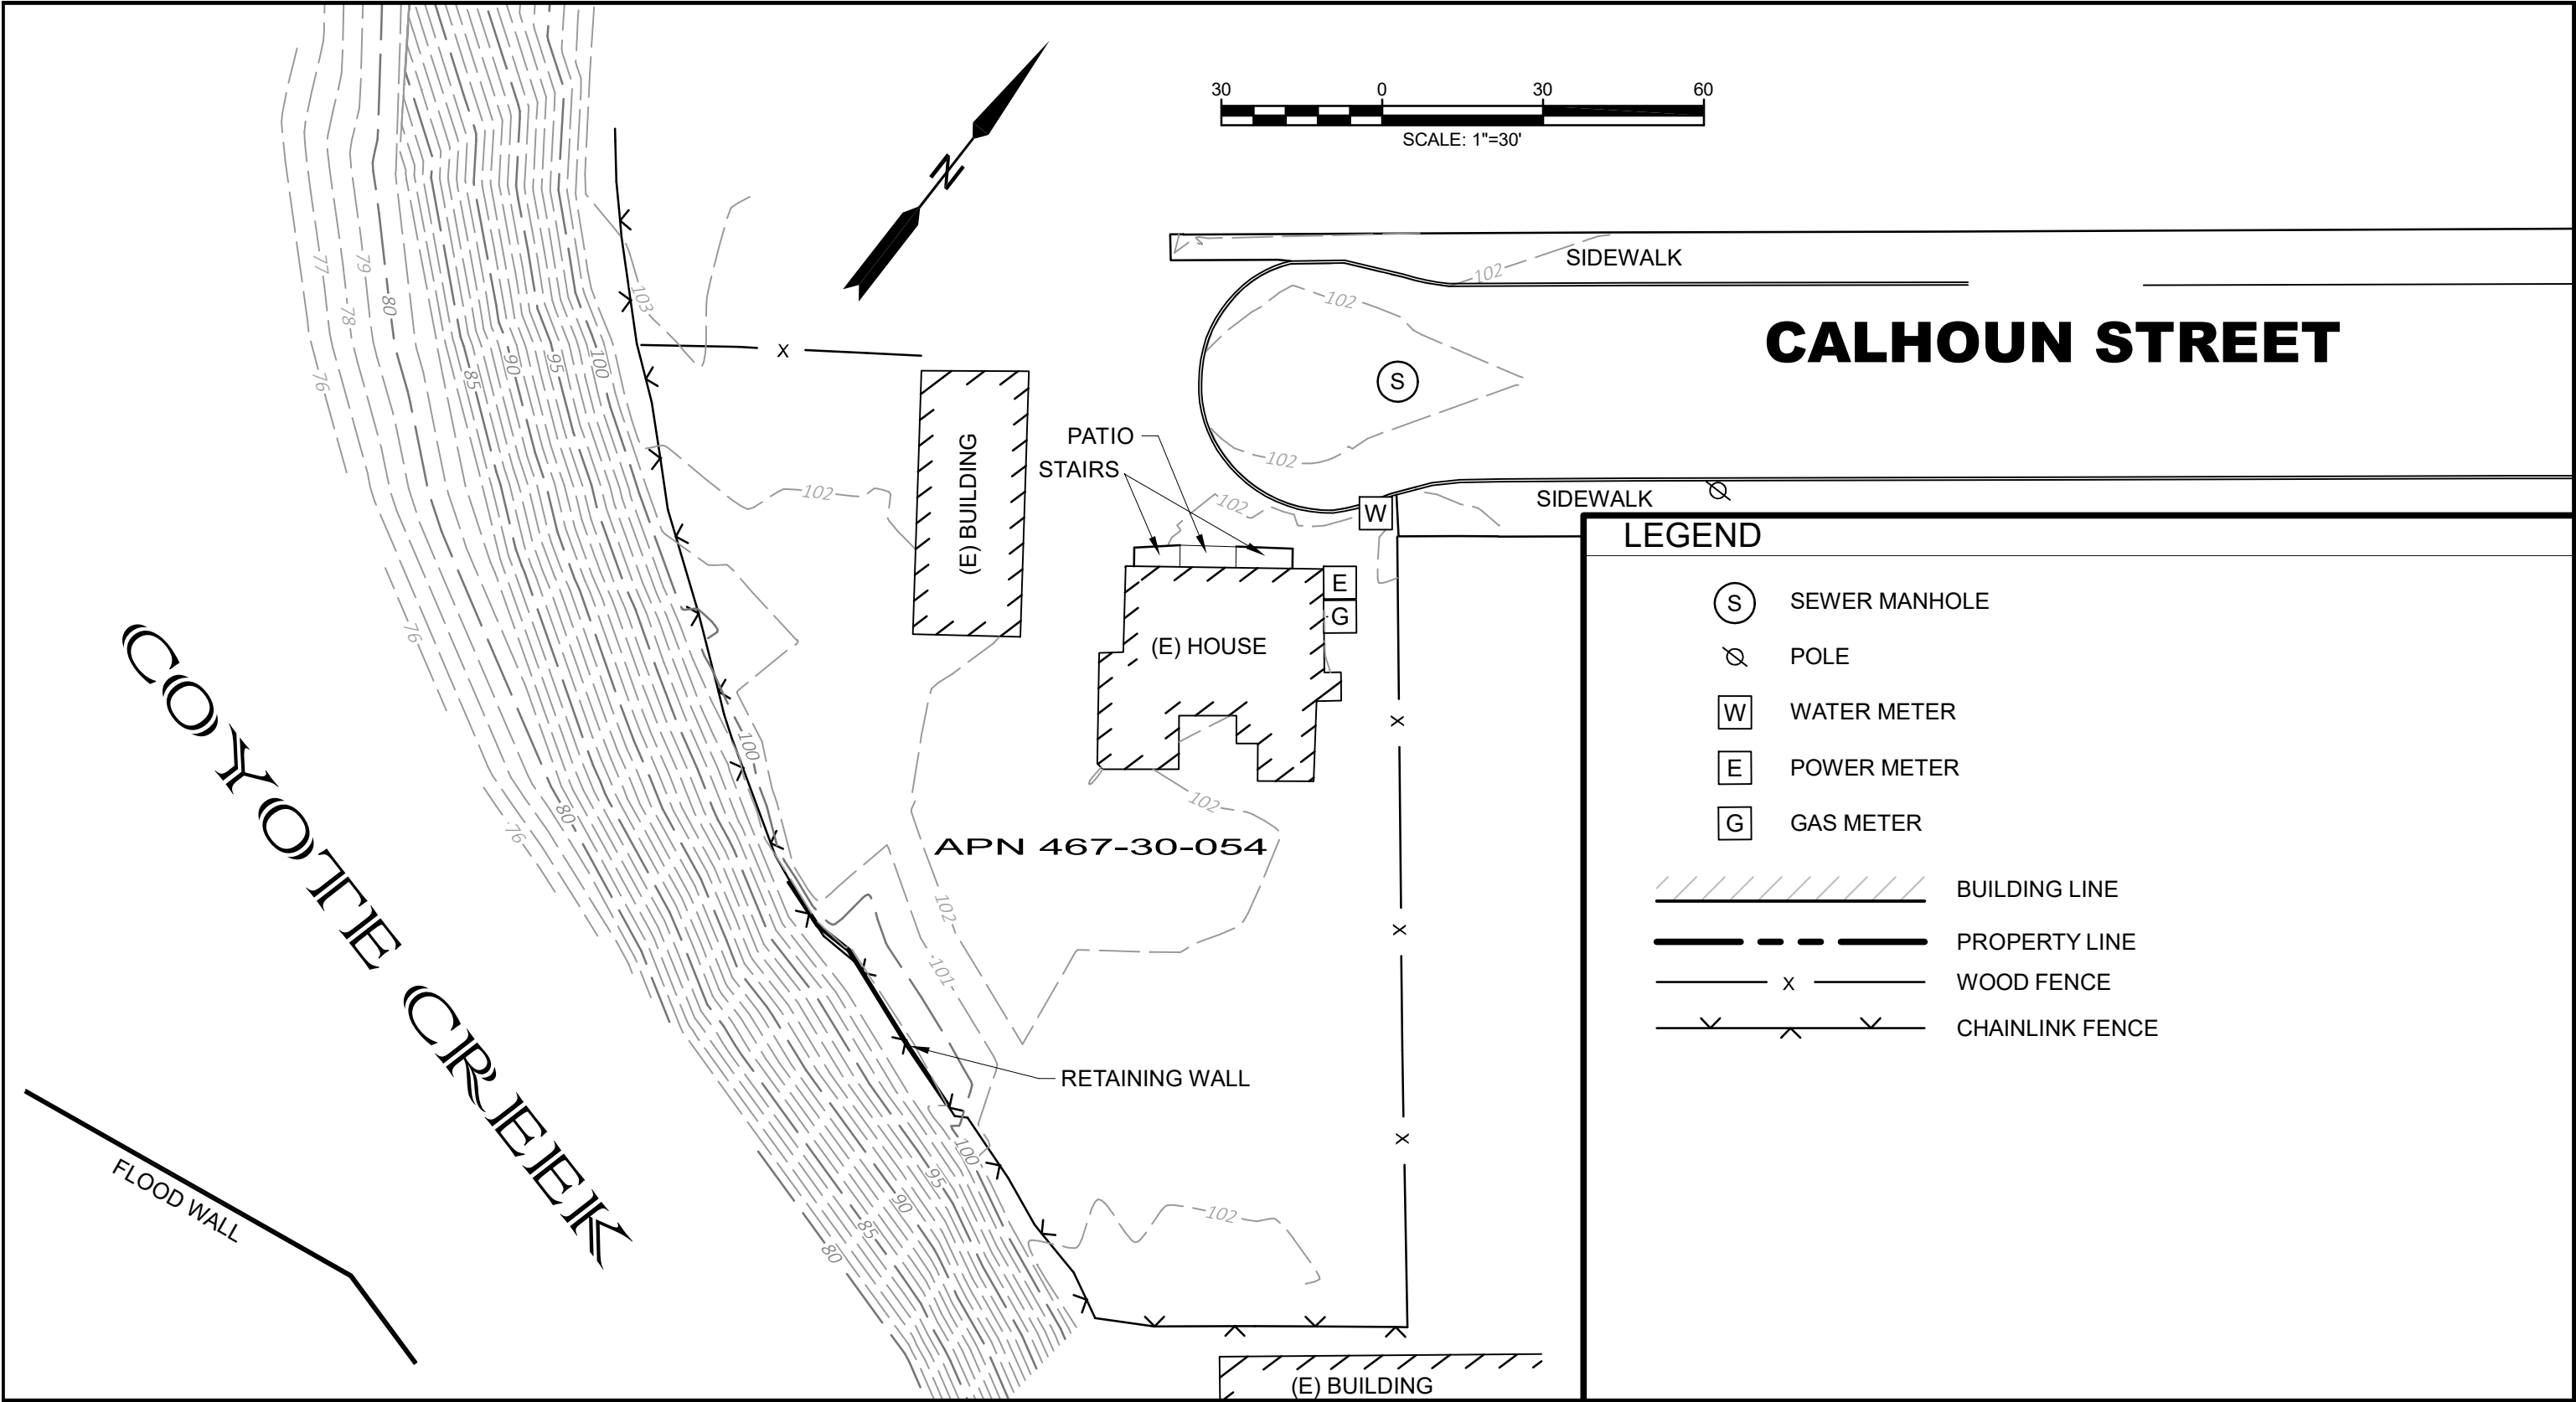

AREA RESERVED FOR APPROVED STAMPS

ADDRESS: 850 CALHOUN ST.
SAN JOSE, CA 95116
MODEL: XXXXX
OWNER: TIMO MARTINEZ
APN: 467-30-054

SITE PLAN, DETAILS
A0
REV:00 | DATE:02/17/25