
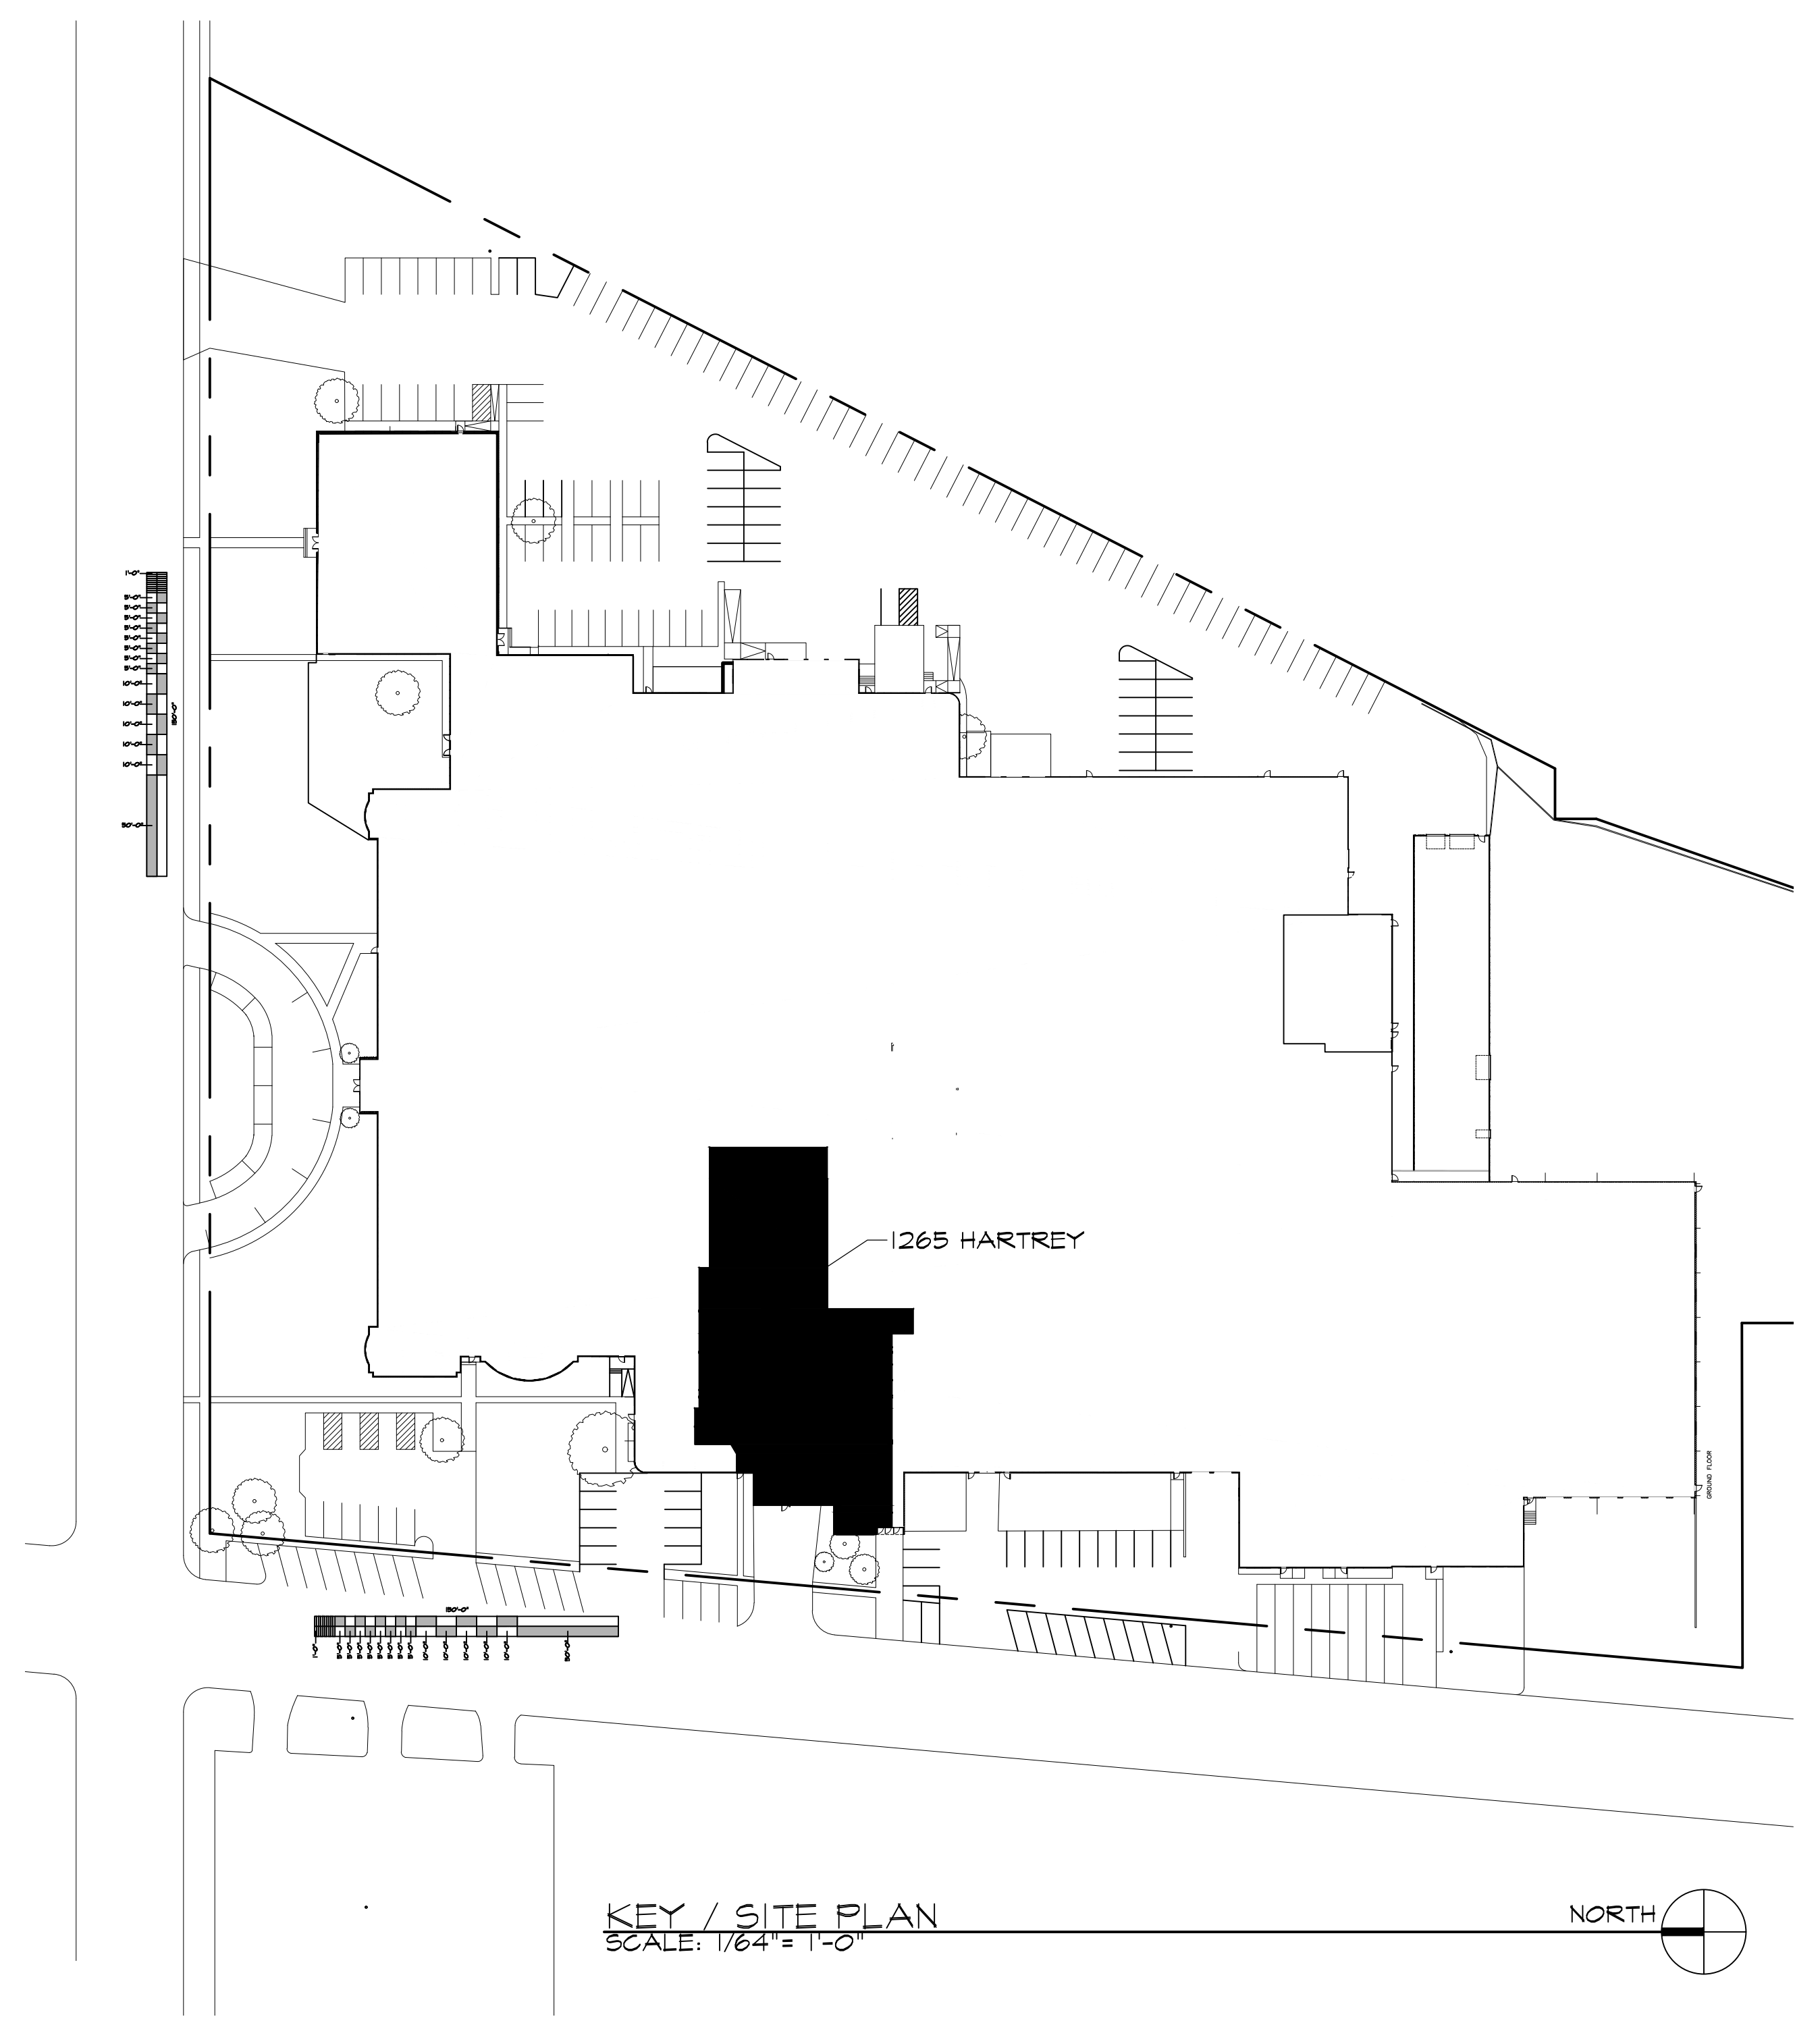


C:\Users\Public\WPA - Job File\12-141 - 2020 Demaster Base Building\Bldgout\Design Drawings\SK-1\2023-06-26 - Rimond SK-1.dwg 13:00 Jun 30, 2023 1:12:56 pm

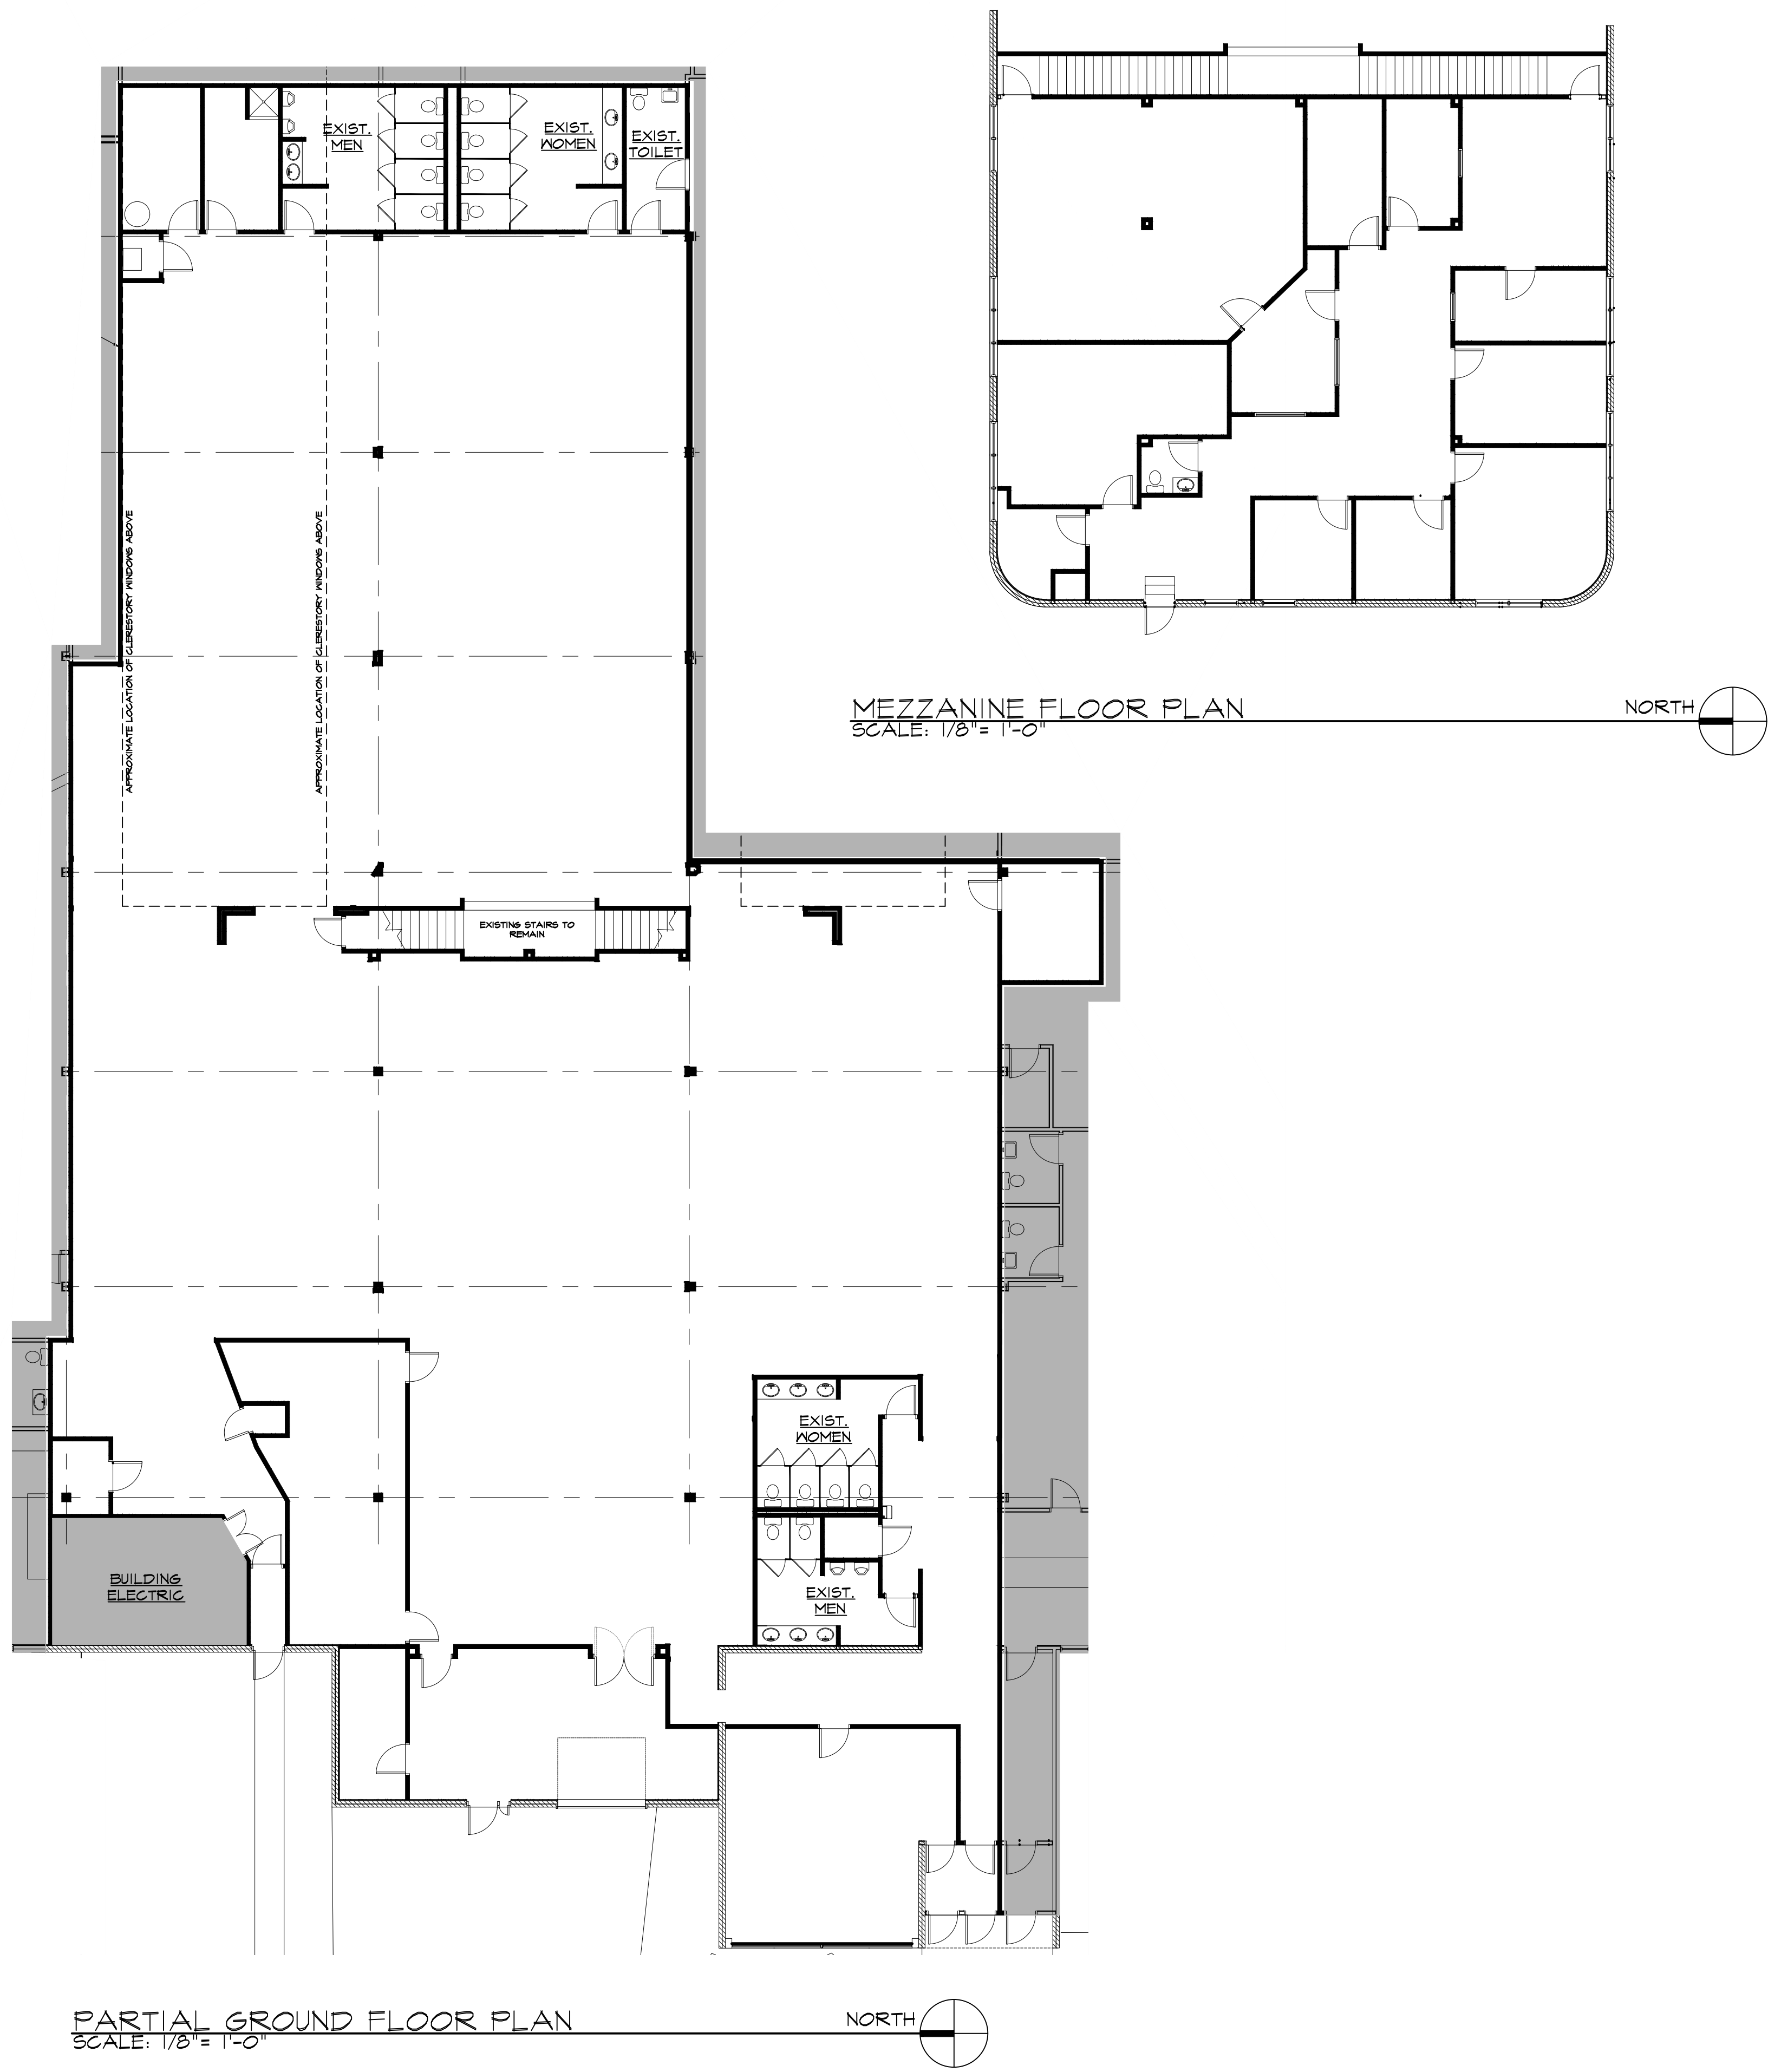

BUILDING:
1265 HARTREY AVENUE
EVANSTON, ILLINOIS

Project 12-141 AS-BUILT DRAWINGS	K. Peterson Associates Architects 316 Spring Avenue Naperville, Illinois 60540 Ph: 630.548.1315 Fax: 630.548.1345
Date 6-30-23	Sheet 1 of 1
Revisions	

COPYRIGHT 2023 Kevin Peterson & Associates INC.

C:\Users\Public\WPA - Job File\12-141 - 2020 Demaster Base Building\Bldgout\Design Drawings\SK-1\2023-06-26 - Rimond SK-1.dwg 13:00 Jun 30, 2023 1:12:56 pm