




NORTH ELEVATION VIEW
1/4"=1'-0"

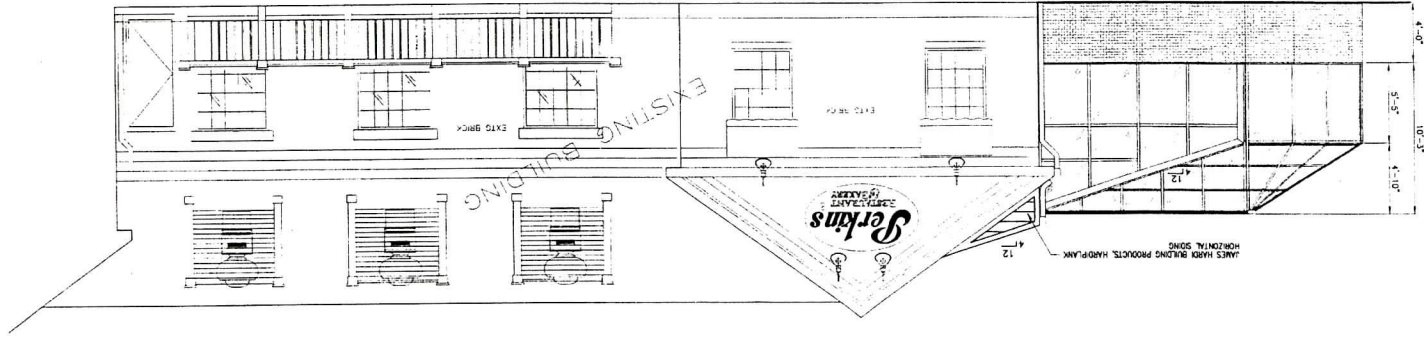


SOUTH ELEVATION VIEW
1/4"=1'-0"

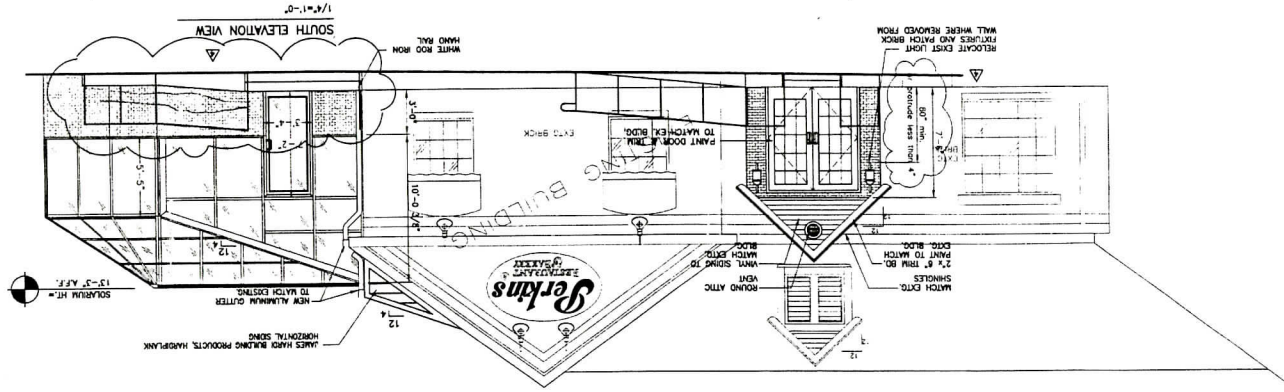


EAST ELEVATION VIEW
1/4"=1'-0"

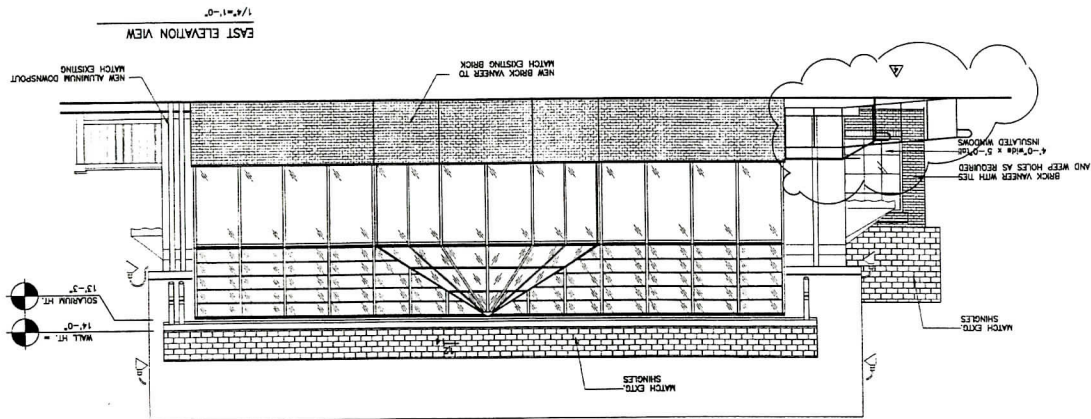


WEST ELEVATION VIEW
1/4"=1'-0"

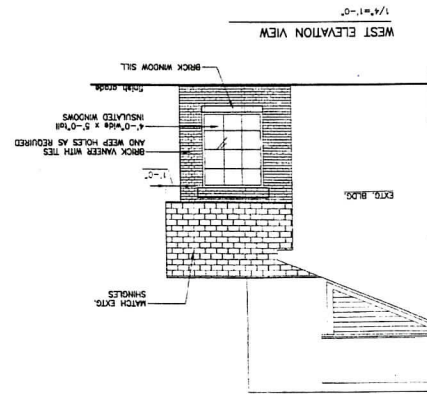

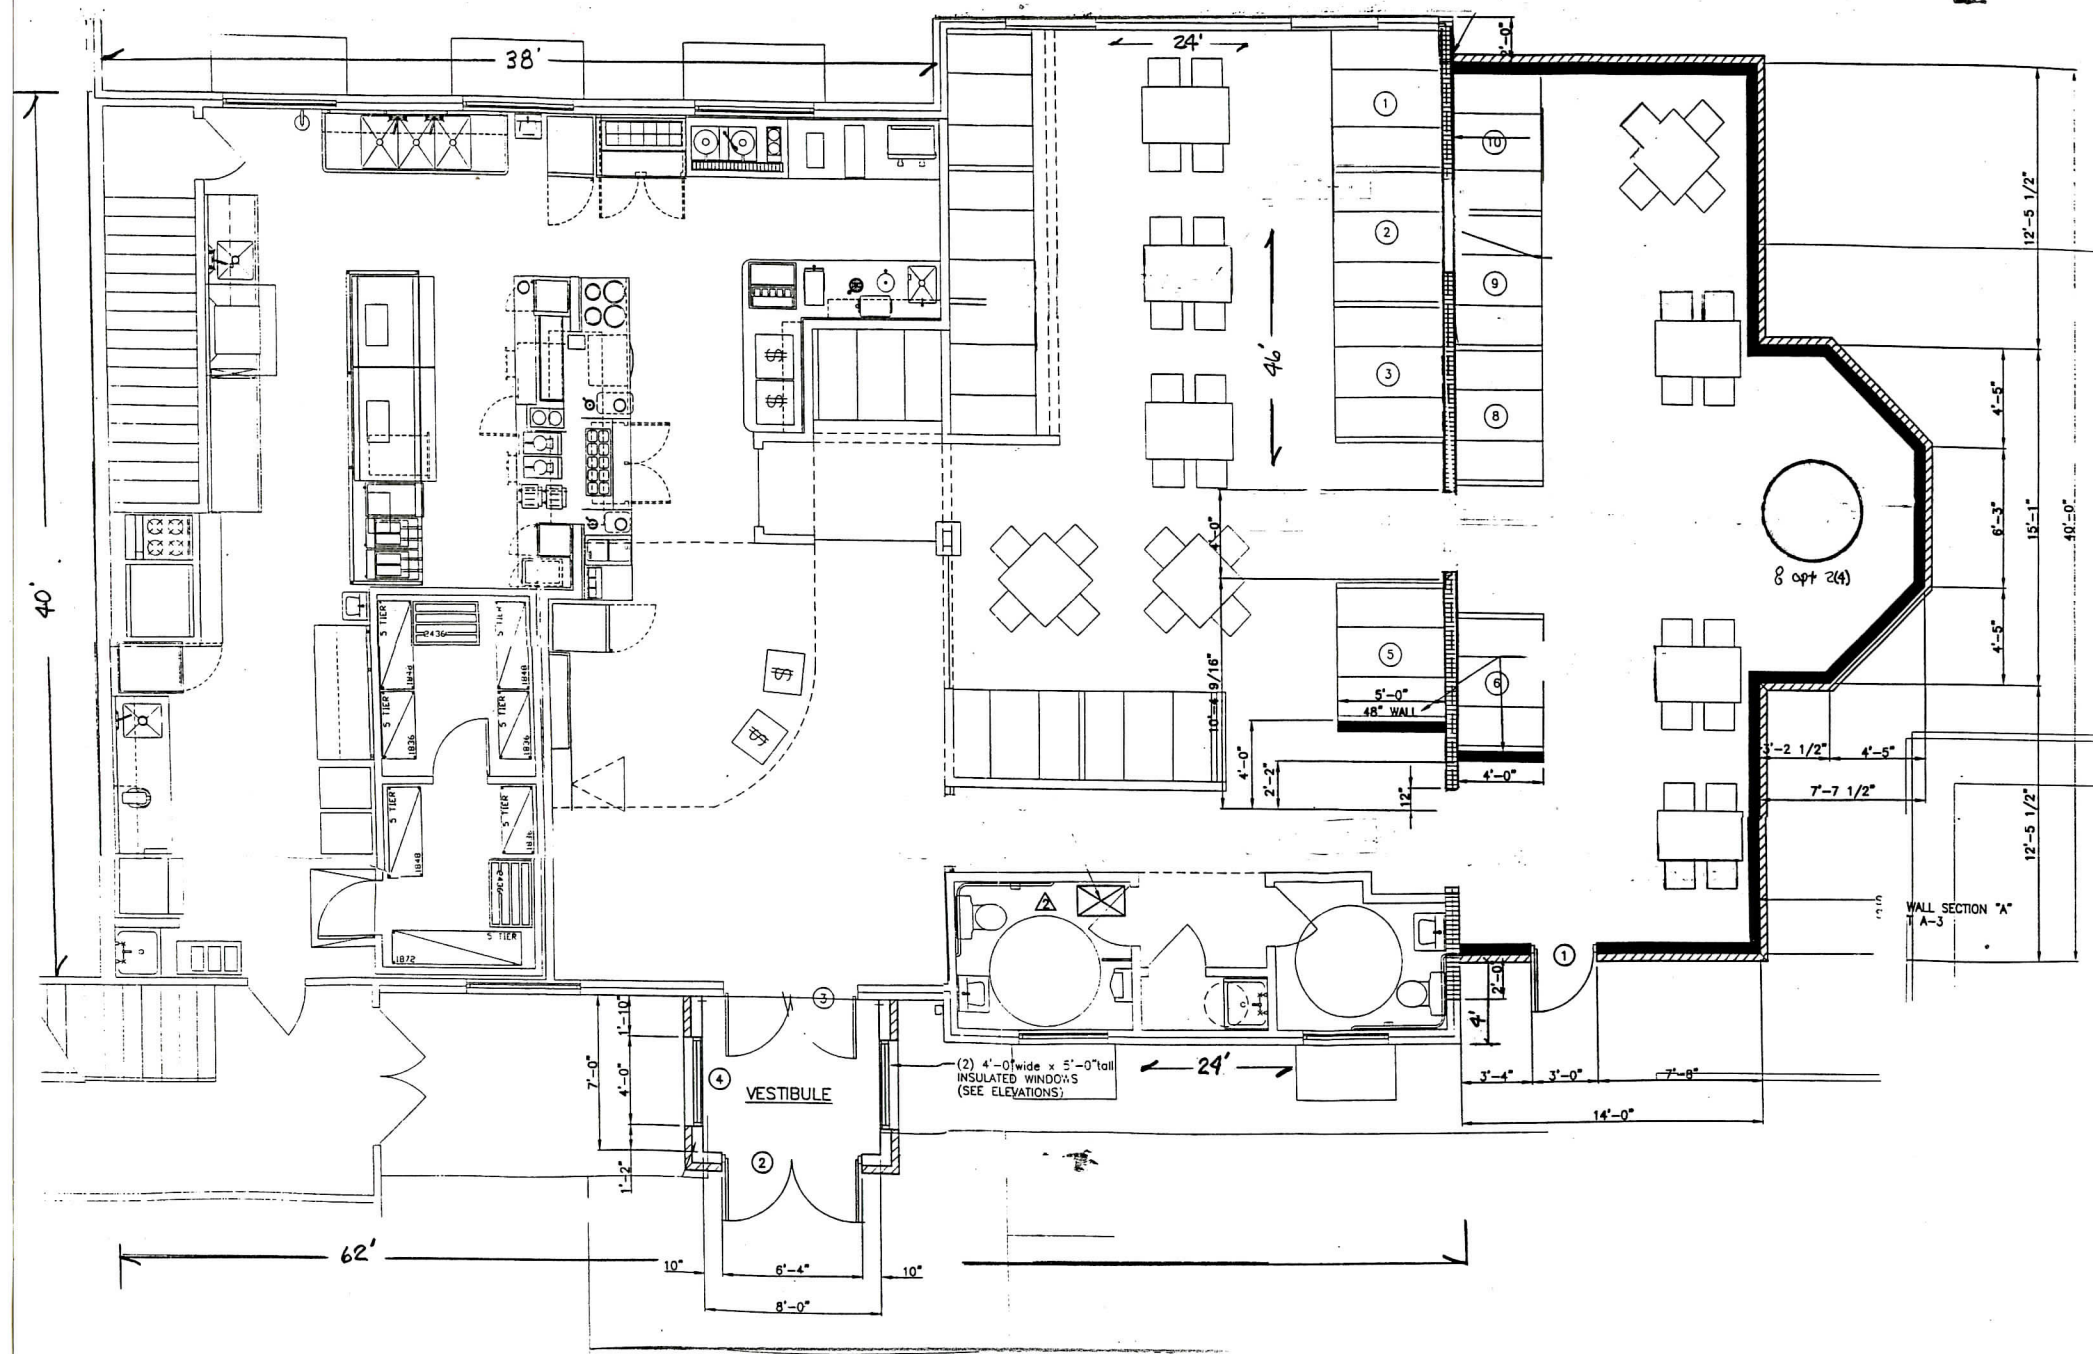


ADDENDUM TO: PERKINS COURTYARD
ENCLOSURE SITE PLAN
HUDSON, OHIO

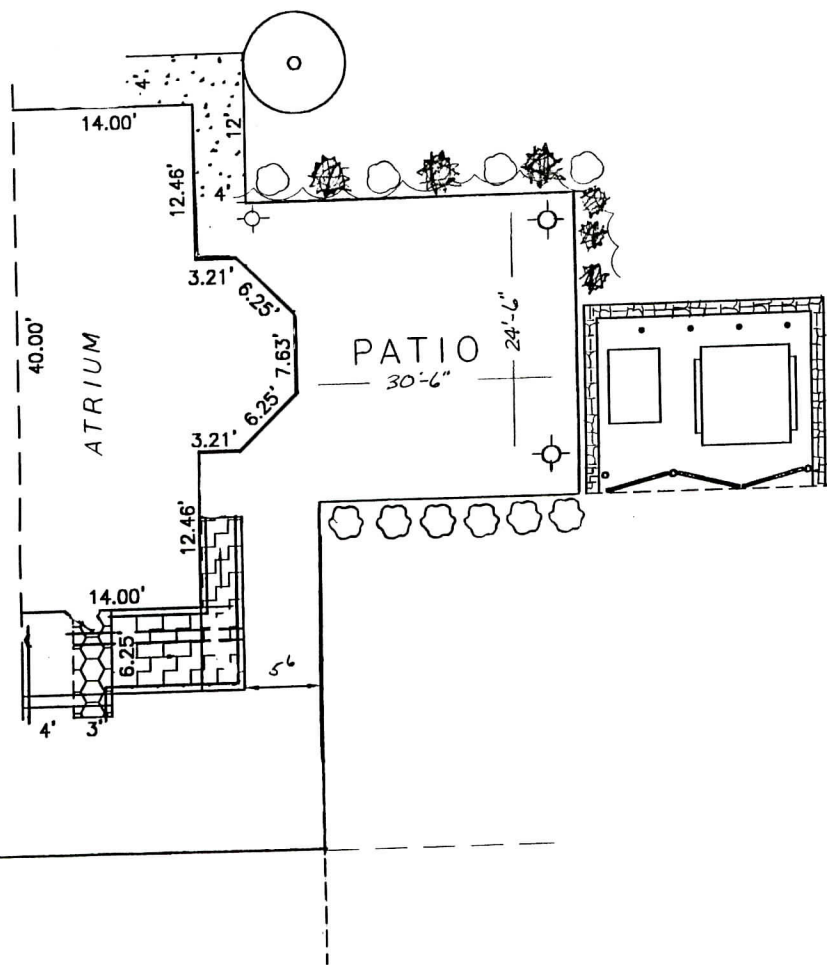

**Baxter & SET
Engineering L.L.C.**

410 North U.S. 31
Whiteland, Indiana 46184
Phone No. 1 (317) 535-4094
Fax No. 1 (317) 535-3012
Email: Info@baxterset.com

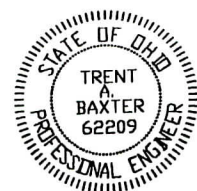

Trent A. Baxter
CERTIFIED BY: