


GENERAL NOTES:

1. TYPICAL NEW PARTITIONS: 2x4 WOOD STUDS TO UNDERSIDE OF EXISTING WOOD TRUSSES, WITH 5/8" GWB EACH SIDE
2. ALL EXISTING BLOCK WALLS TO RECEIVE NEW 5/8" GWB ON 7/8" STEEL HAT CHANNELS @ 16" O.C. MIN.
3. ALL DIMENSIONS ARE TO FINISH FACE OF GWB U.N.O.

KEY NOTES

1. ELKAY E260 WALL MOUNT BLEVEL DRINKING FOUNTAINS AND WATER REFILLING STATION
2. TOILET / SHOWER ROOM, SUBWAY TILE TO 7'-2" A.F.F. ALL FOUR WALLS
3. SHOWER AND FLOOR DRAIN, THIS ROOM
4. FIBERGLASS MOP SINK WITH INTEGRATED MOPACCESSORY RACK
5. PAINTED STEEL 4" RISE BOLLARDS FILL SOLID WITH CONCRETE. LOCATE TO PROTECT DOWN SPOUT

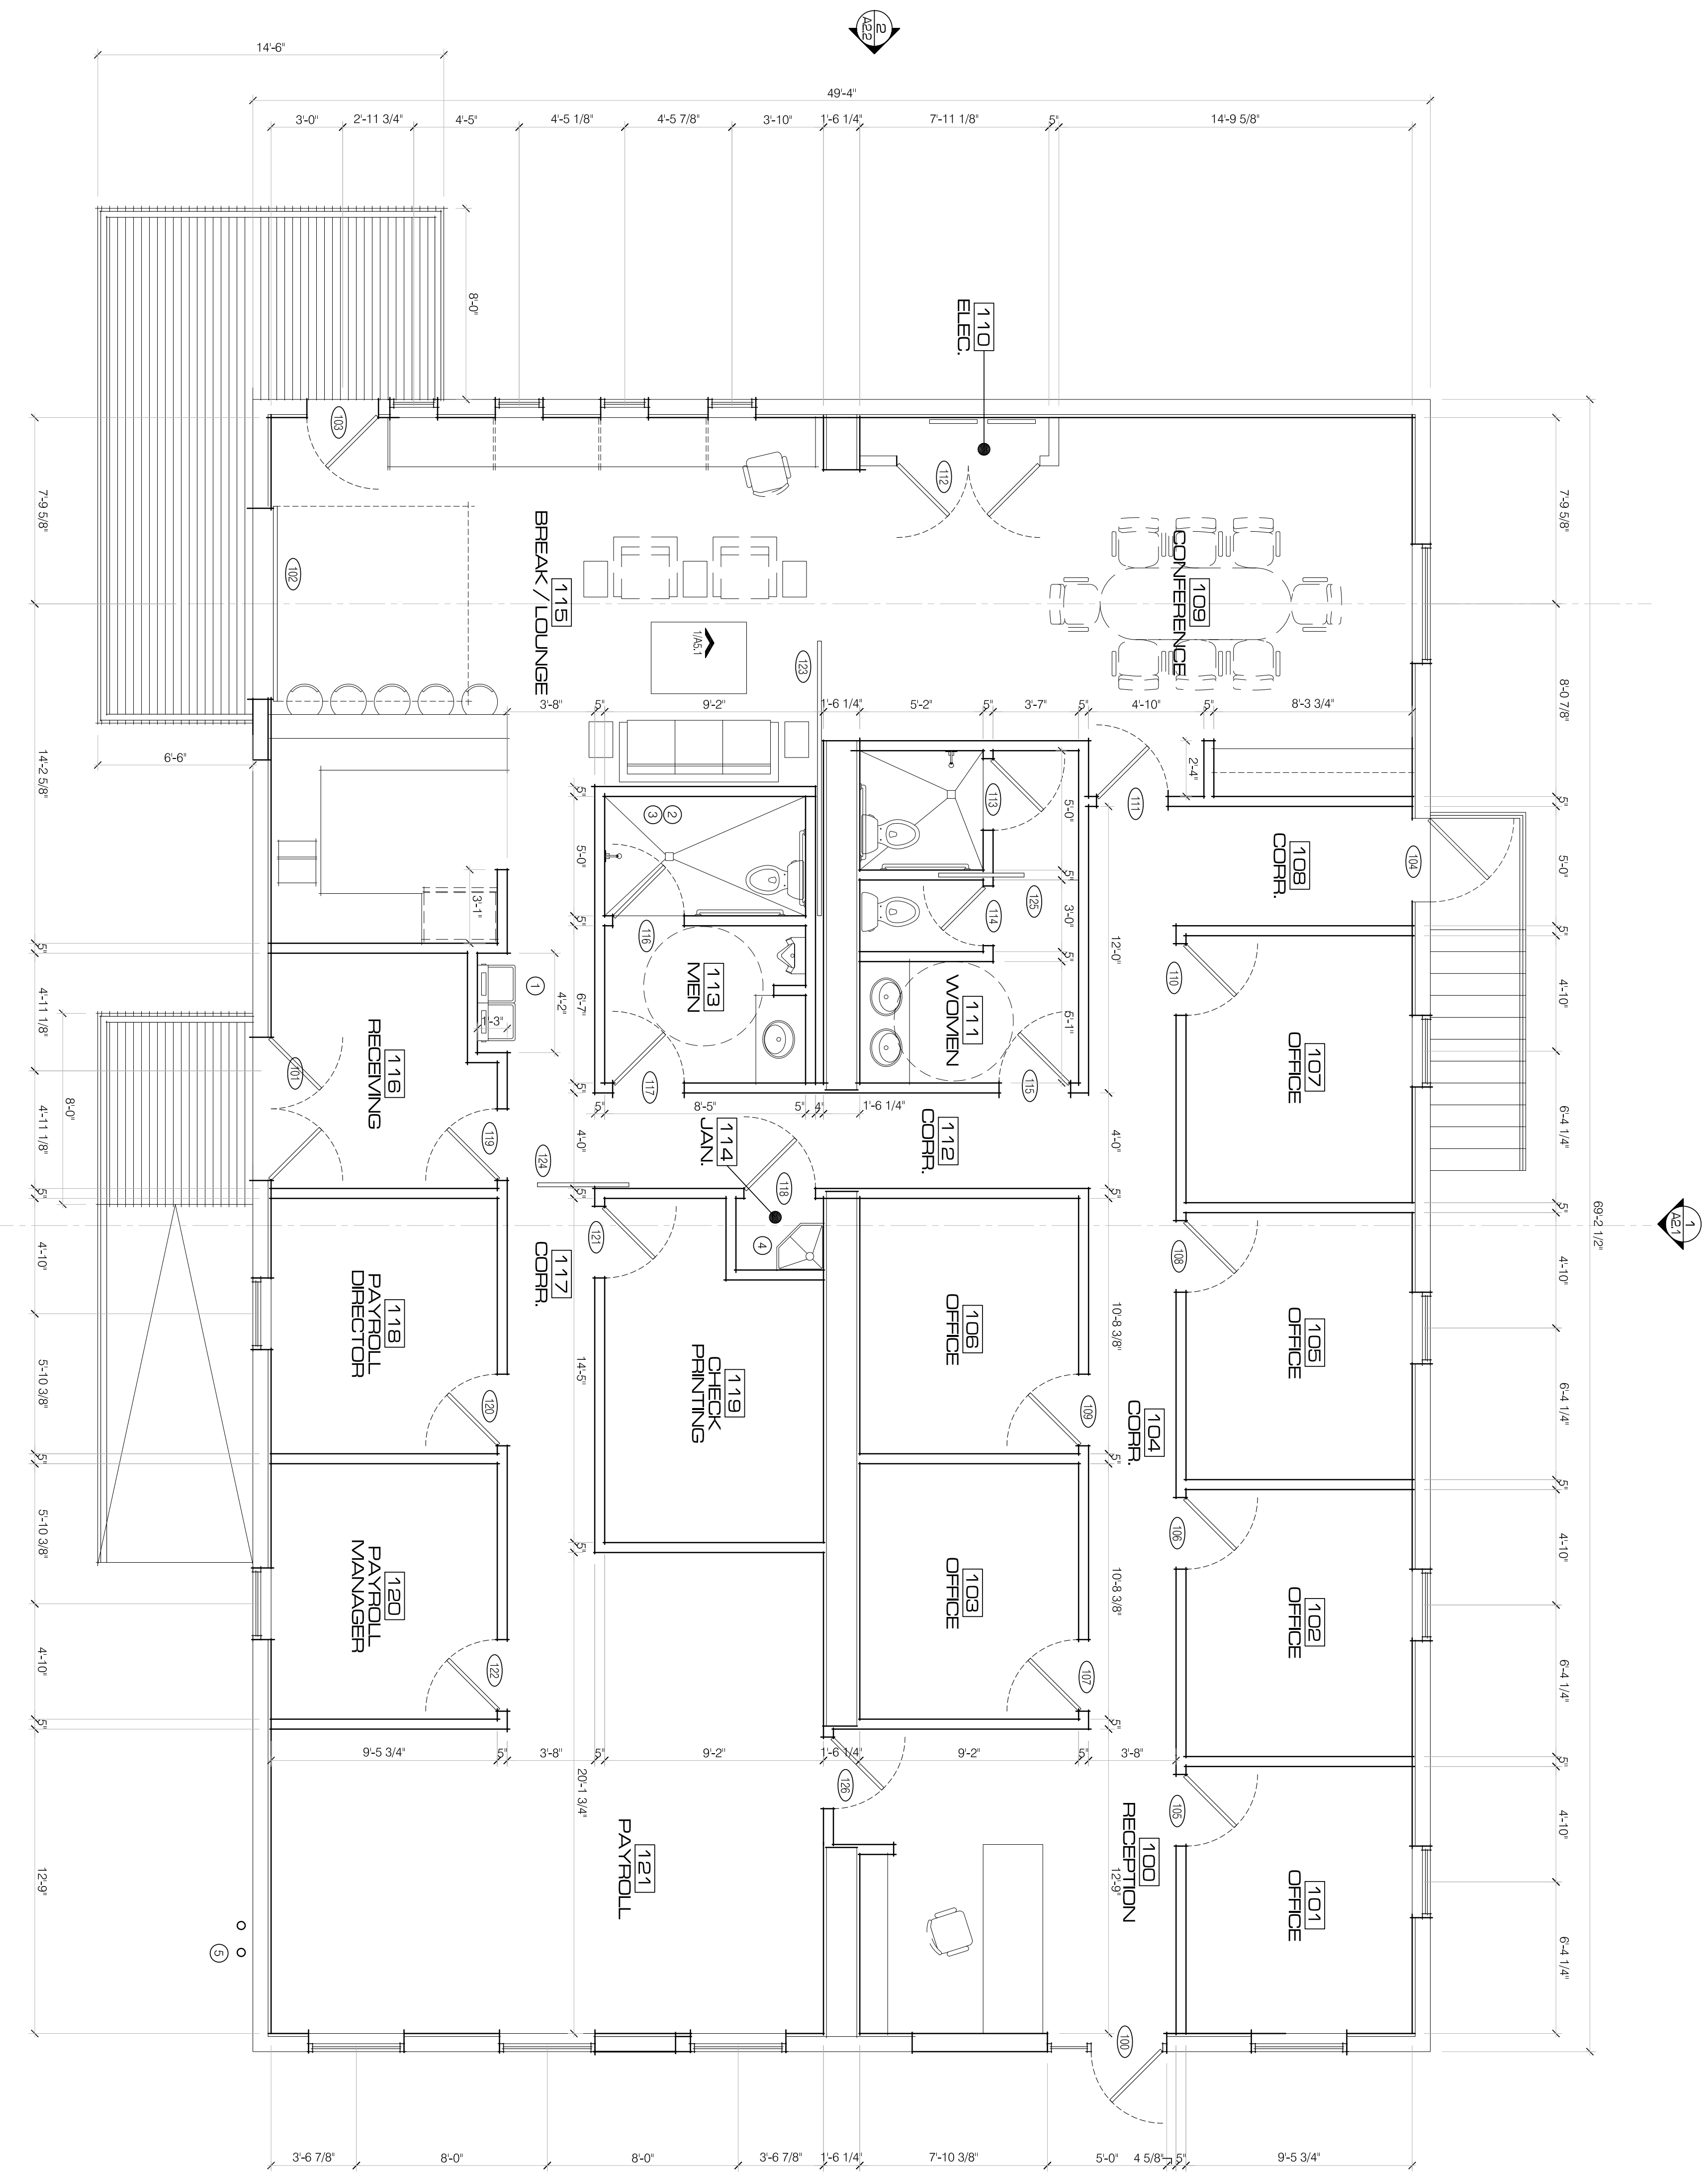

1 PLAN
1/4" = 1'-0"

ZINCARCHITECTURE
5228 TROUSDALE DRIVE
NASHVILLE TENNESSEE 37220
P 615 837 4092
WWW.ZINCARCH.COM

MOSAIC
2503 EUGENIA AVE
NASHVILLE, TENNESSEE



PROJECT PHASE
REVISION INFORMATION

DATE: 04.15.15
PROJECT No. 1503
FLOOR PLAN
A1.1