


NOTE: The State of California or its officers or agents shall not be responsible for the accuracy or completeness of digital images of this map.

Larch Rd.

BLOCK 15  
TRACY GARDEN FARMS  
VOLUME 8 of MAPS Pg. 1

EL PESCADERO RANCHO  
CITY OF TRACY  
COUNTY OF SAN JOAQUIN

PORTION OF  
LOT 18

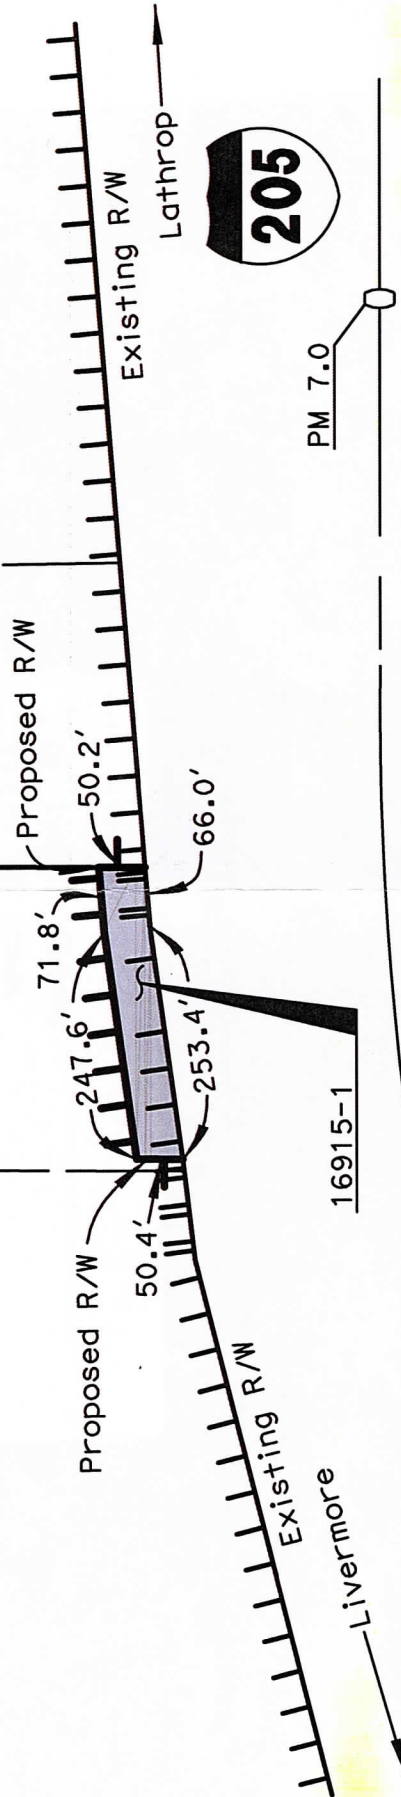

STATE OF CALIFORNIA  
CALIFORNIA TRANSPORTATION AGENCY  
DEPARTMENT OF TRANSPORTATION  
RIGHT OF WAY  
RESOLUTION OF NECESSITY

16915-1  
EXHIBIT B  
SCALE 1"=200'

LEGEND

- Fee
- Proposed access control
- Existing access control
- Superceded access control
- Remainder

NOTES  
All distances are in feet unless otherwise noted.

DRAFTED BY	COUNTY	ROUTE	SHEET	PM	SHEET NO.	TOTAL SHEETS
D.A. Waggoner, PLS	SJ	205	7-0	2	2	2
DATE	DISTRICT					
6/19/2020	10					