


TAX MAP
BLOCK 844
LOT 32

LANDS N/A:
SILVATOE,
PETER J

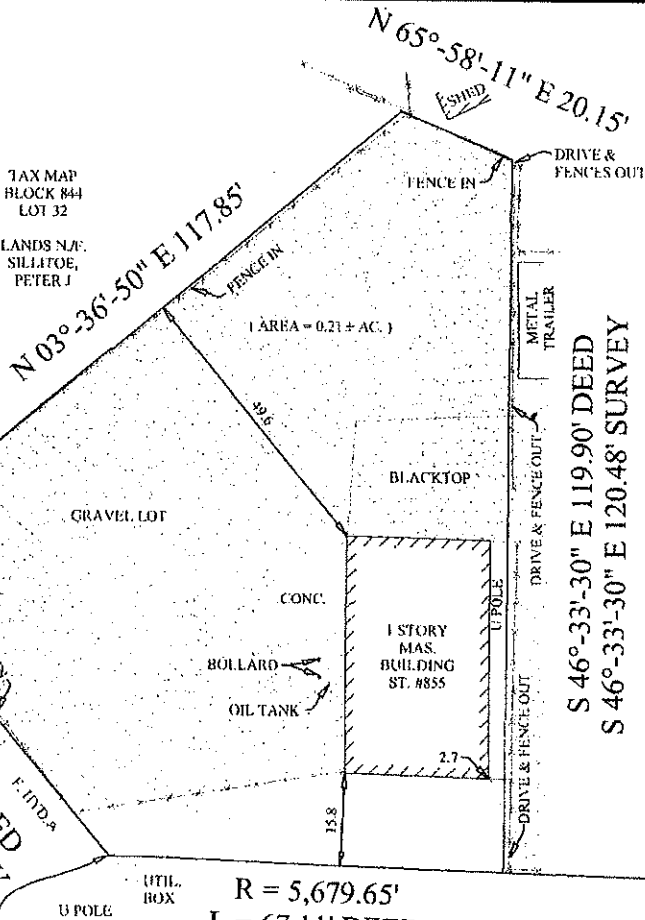

N 86°-23'-10" W 65.63' DEED
N 86°-23'-10" W 65.89' SURVEY
PEN STREET (60.00')

TO RIGHTS OF THE STATE OF NEW JERSEY AND OTHERS,
AND TO TAPPEN STREET & U.S. ROUTE 1 SOUTH
HIGHWAY ROUTE 25).
ALL SHOULD BE CONTACTED (AT 1-800-272-1000) BEFORE THE
CONSTRUCTION WORK.
EASEMENTS, RESTRICTIONS AND AGREEMENTS OF PUBLIC
RECORD IN A TITLE SEARCH INCLUDING BUT NOT LIMITED TO
SETBACKS, AND MAXIMUM LOT COVERAGE. * NOT PROVIDED
SEWER(S) CAN NOT BE DETERMINED.
GROUND UTILITIES CAN NOT BE DETERMINED.

MAP REFERENCE(S):
1) A MAP ENTITLED; "FINAL MAP SURVEYED FOR MIRIAM HOMES INC. ".
MAP FILED AUGUST 1, 1977 AS MAP NO. 3967 FILE NO. 963.
DEED REFERENCE(S):
D.B. 6220 PG. 0938 D.B. 5575 PG. 0222 D.B. 6132 PG. 0144
D.B. 6198 PG. 0742 D.B. 4577 PG. 0457 D.B. 4580 PG. 0222
NOTE: SURVEY IS SUBJECT TO EASEMENTS AND RESTRICTIONS OF PUBLIC RECORD
AND AS CONTAINED IN A TITLE SEARCH INCLUDING BUT NOT LIMITED TO THE RIGHTS
OF THE TOWNSHIP OF WOODBRIDGE, THE STATE OF N.J. AND THE FEDERAL GOVERNMENT TO
EFFECT RIPARIAN/LITTORAL/WETLAND RIGHTS OR GRANTS ON THE PREMISES.

CURRANT:
1) THIS CERTIFICATION IS MADE ONLY TO THE REPRESENTED PARTIES, FOR THE PURPOSES OF THE
SPECIFIC PROPERTY BY THE REPRESENTED PARTIES AND IS NOT TRANSFERABLE. DO NOT
ASSUME BY THE SURVEYOR OR USE OF THIS SURVEY FOR ANY OTHER PURPOSES, INCLUDING
DIRECTLY OR INDIRECTLY.
3) OBJECTS SHOWN HEREON ARE NOT TO BE USED AS A BASIS FOR CONSTRUCTION OF FENCES OR
STRUCTURES.
4) UNDEGROUND IMPROVEMENTS AND/OR EASEMENTS, IF ANY, ARE NOT SHOWN HEREON
HEREON AND/OR APPLICABLE IN THE TITLE SEARCH IS SUPPLIED.
A WRITTEN WAIVER AND DIRECTION NOT TO SET CORNER
HAS BEEN OBTAINED FROM THE ULTIMATE USER PURSUANT
PL 2009, CJA(CSB-245) AND NJAC. B-40-5.1(d)


DESCRIPTION: BEING KNOWN AS
LOT 29 & ALL OF LOTS 30 & 31 IN
ON A MAP ENTITLED;
" MAP OF PROPERTY OF WILLIAM ZI
DEMOREST ON-THE-HILL-TO
MAP FILED SEPTEMBER 24, 18
MAP NO. 196 FILE NO. 196


THIS SURVEY IS CERTIFIED TO:
UGO, INC.

TO BANK, N.A., ITS SUCCESSORS AND/OR ASSI
INTEREST MAY APPEAR


ATLANTIC NATIONAL SERVICES, INC. (ANS-N)

WFG NATIONAL TITLE INSURANCE COMPANY

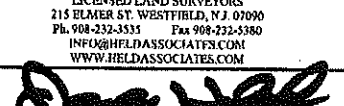AMENDED CERTIFICATE	
PROPERTY SITUATED IN THE TOWNSHIP OF WOODBRIDGE MIDDLESEX COUNTY, NEW JERSEY	
PLAN OF SURVEY OF TAX MAP LOT 29 BLOCK 844	
WILLIAM HELD ASSOCIATES, INC. LICENSED LAND SURVEYORS 215 ELMER ST. WESTFIELD, N.J. 07090 Ph. 908-232-3535 Fax 908-232-5380 INFO@HELDASSOCIATES.COM WWW.HELDASSOCIATES.COM	
 JACK L. HELD - LICENSED LAND SURVEYOR N.J.P.L.S. LIC. NO. 33104 N.J.P.P. LIC. NO. 381	
CERTIFICATE OF AUTHORIZATION : 24QA2801	

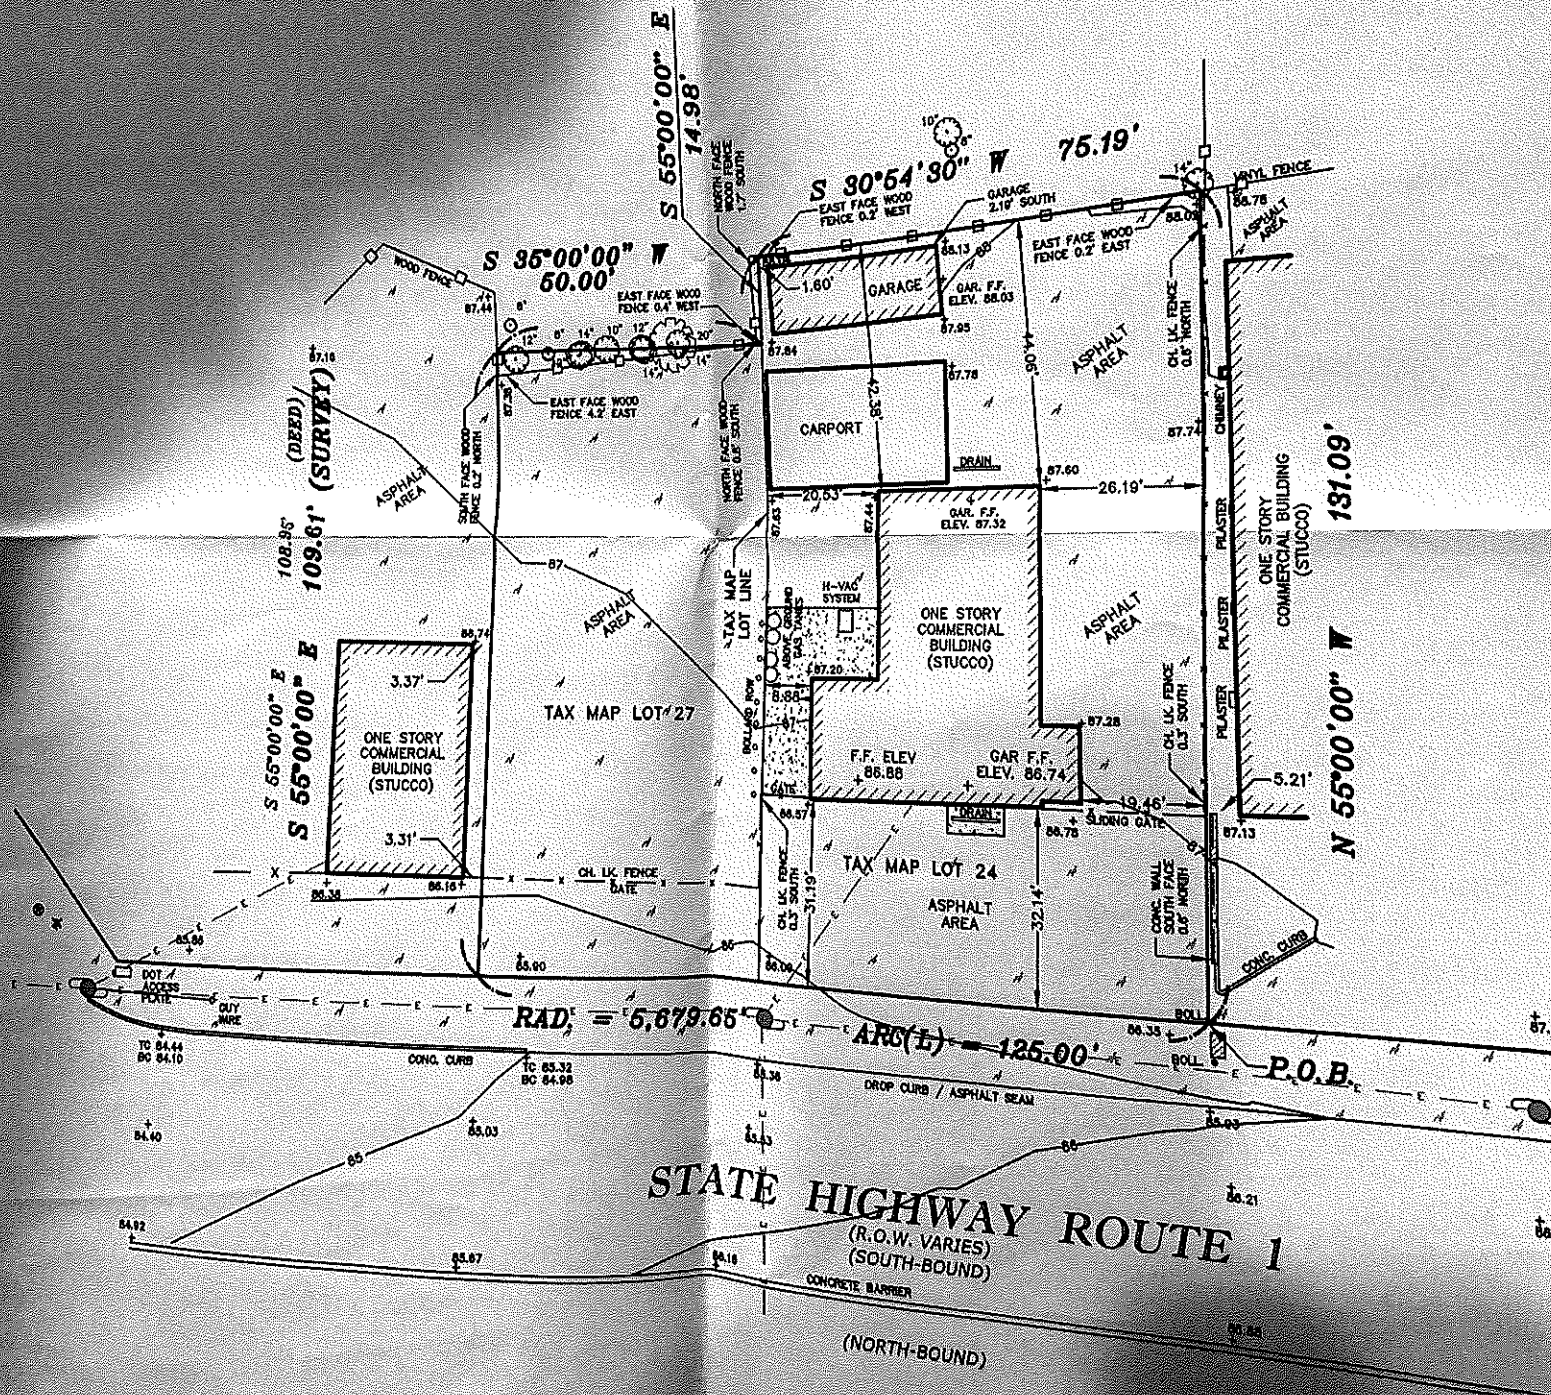

FILED MAP REF: FINAL MAP SURVEYED FOR MIRIAM HOMES INC., (MINNA AVENUE)
 SITUATED IN WOODBRIDGE TOWNSHIP, MIDDLESEX COUNTY, NEW JERSEY.
 DATED: DEC. 10, 1976, FILED: AUG. 1, 1977, MAP No. 3967, FILE No. 963
 ALSO:
 FILED MAP REF: MAP OF LOTS SITUATED IN THE TOWN OF WOODBRIDGE, N.J. PROPERTY OF
 WILLIAM ZIEGLER - DEMONSTRATION - THE HILL-TOP SURVEYED: JANUARY 1891,
 FILED: SEPT. 24, 1891, MAP No. 196, FILE No. 196

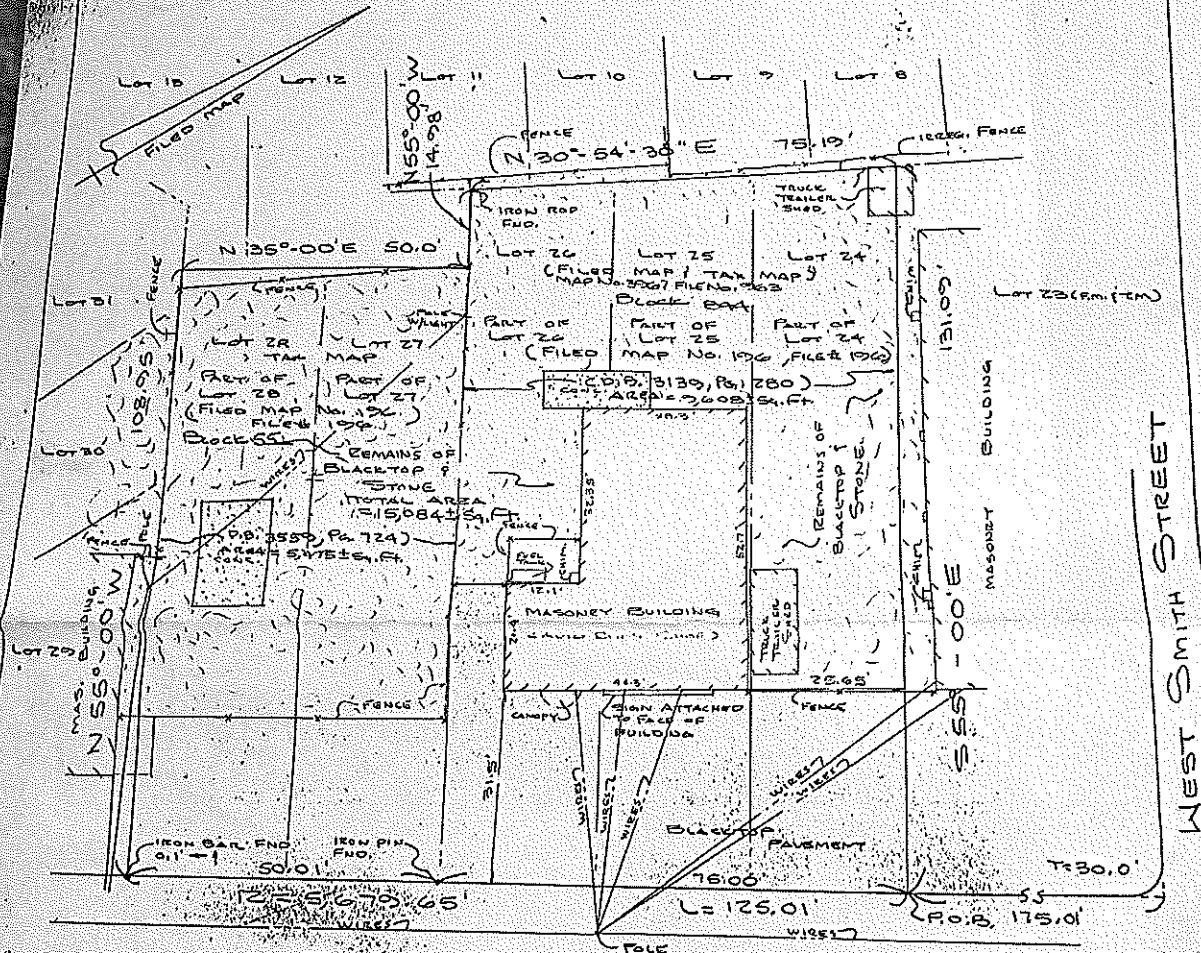

U. S. HIGHWAY ROUTE No. 1
 NEW JERSEY STATE HIGHWAY RT. 25
 (WIDTH VARIES)

SURVEY OF PROPERTY FOR: BRIDGET V. SCOTT
 SITUATED IN: TOWNSHIP OF WOODBRIDGE, MIDDLESEX COUNTY, NEW JERSEY
 PREPARED BY: THOMAS M. ERNST & ASSOCIATES PROFESSIONAL LAND
 SURVEYORS, INC., PO BOX 221, 457 SPOTSWOOD ENGLISHTOWN ROAD,
 JAMESBURG, NJ 08831
 DATE: SEPTEMBER 15, 1998 SCALE: 1"=20'

CERTIFIED TO: BRIDGET V. SCOTT; ANDREW KOVALINSKY and DOLORES
 KOVALINSKY; LAWYERS TITLE INSURANCE CORPORATION; ABL TITLE
 INSURANCE AGENCY, L.L.C. and all parties in interest; ROBERT MUSTO, ESQUIRE

THOMAS M. ERNST
 PROFESSIONAL LAND SURVEYOR
 NEW JERSEY Lic. No. 19000