

JENNINGS ESTATES MOBILE HOME PARK



SCALE: 1" = 50'
 FOR: BRANDON LANDRY
 REQUESTED BY: (SAME)
 DATE: 10/17/23

Jerry L. Richey
 JERRY L. RICHEY
 REGISTERED LAND SURVEYOR No. 4765
 9 DILLARD ROAD, PINEVILLE, LA. 71360
 (318) 201-9001

DESCRIPTION: ELEVATIONS ON MOBILE HOME LOTS ON COUNTRY LANE LOCATED
 IN SECTION 23, T4N-R1W, CITY OF PINEVILLE, RAPIDES PARISH, LA.

NOTE: BASE FLOOD ELEVATION IS 93' NGVD
 (ZONE A21) AS PER F.I.R.M. PANEL
 220151 0005 B DATED 9/5/84

- P/L- - PROPERTY LINE
- + - GROUND ELEVATION
- - METER POLE

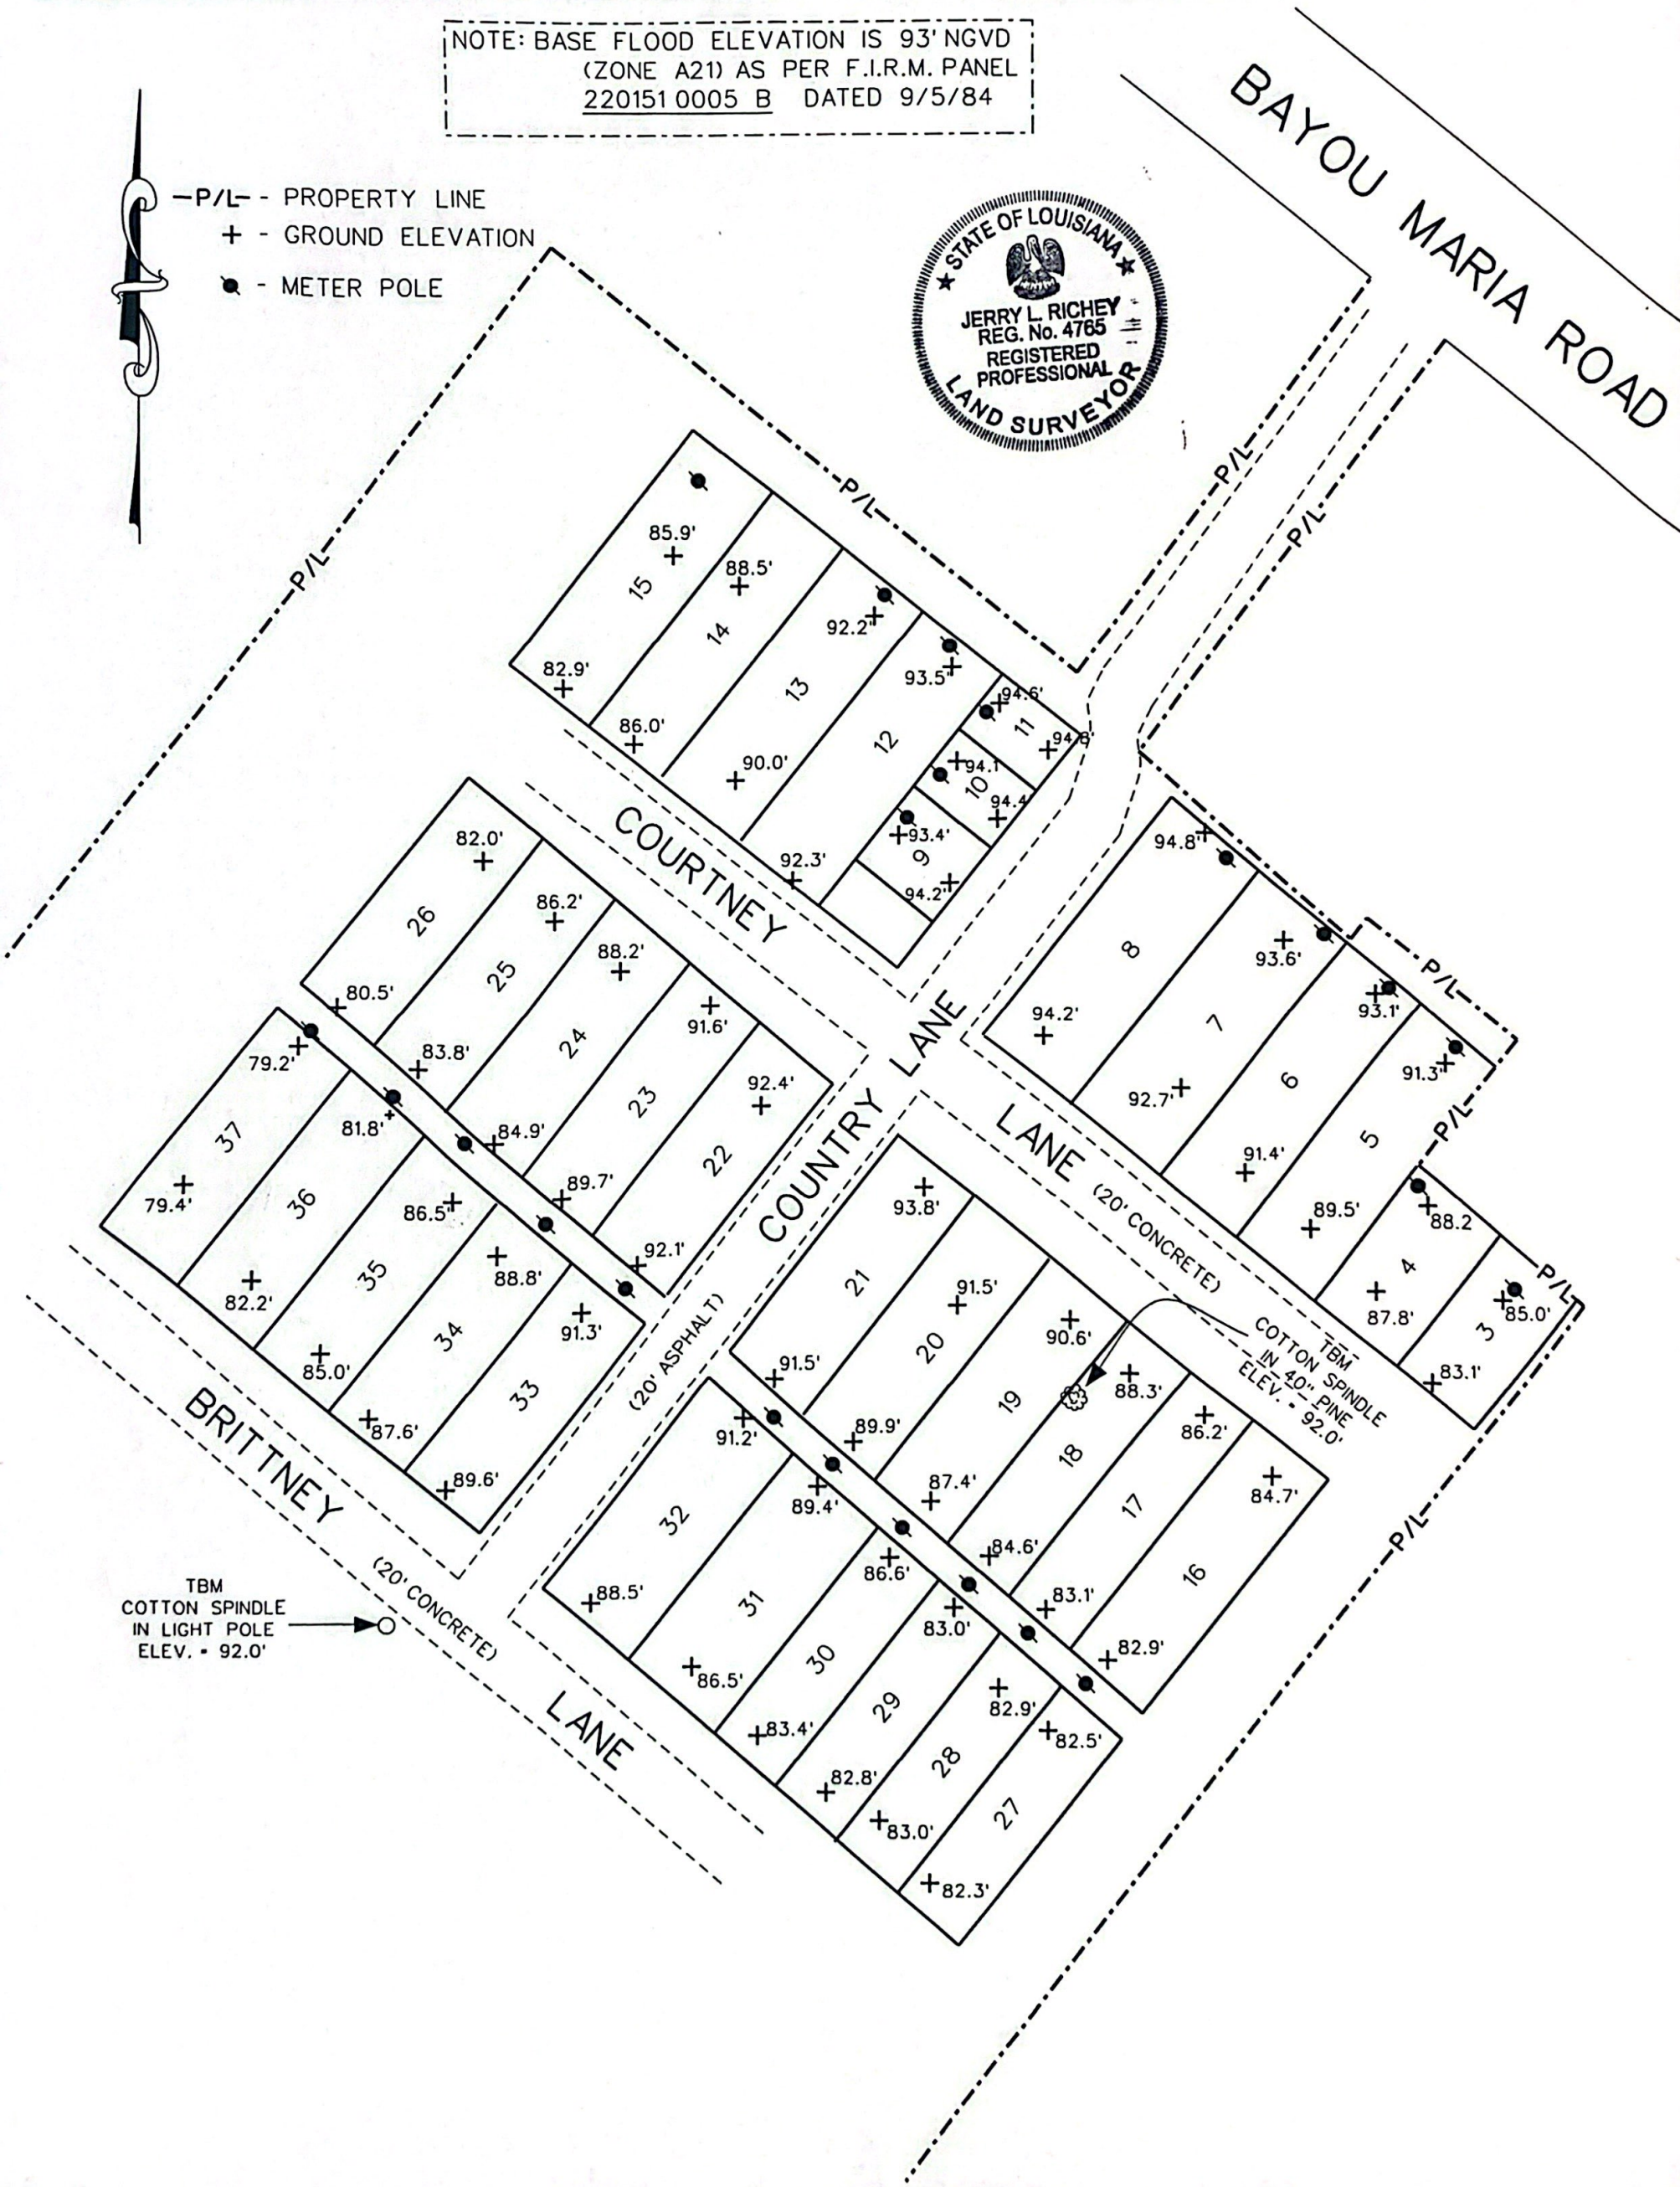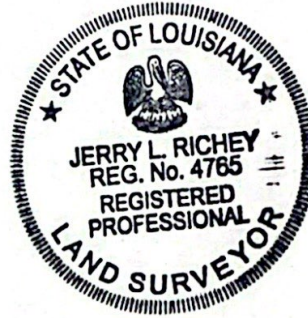

TBM
 COTTON SPINDLE
 IN LIGHT POLE
 ELEV. = 92.0'

BAYOU MARIA ROAD

COURTNEY LANE

COUNTRY LANE

BRITTNEY LANE

TBM
 COTTON SPINDLE
 IN 40" PINE
 ELEV. = 92.0'