



CLD Engineering, PLLC
Civil Engineering / Landscape Architecture
Land Planning / Construction Management
NCBELS Firm License P-0369
P.O. Box 1172 Phone: 910-254-9333
Wilmington, NC 28402 Fax: 910-254-0502
www.cldeng.com

SULLIVANS LANDING
Brunswick County, NC
WATER MAIN EXTENSION PLAN


REV	DATE	DESCRIPTION	INIT
A	7 APR 2026	INITIAL PLAN SHEET RELEASE	JRC

OWNER/DEVELOPER:
Sean Scanlon

CHARRETTE DESIGN
PRELIMINARY
BEFORE YOU DIG, CALL
North Carolina 811
www.nc811.org

PROJECT: 930-11	CHECKED: JRC
DESIGNED: JRC	APPROVED: JBP

SHEET
WM-1

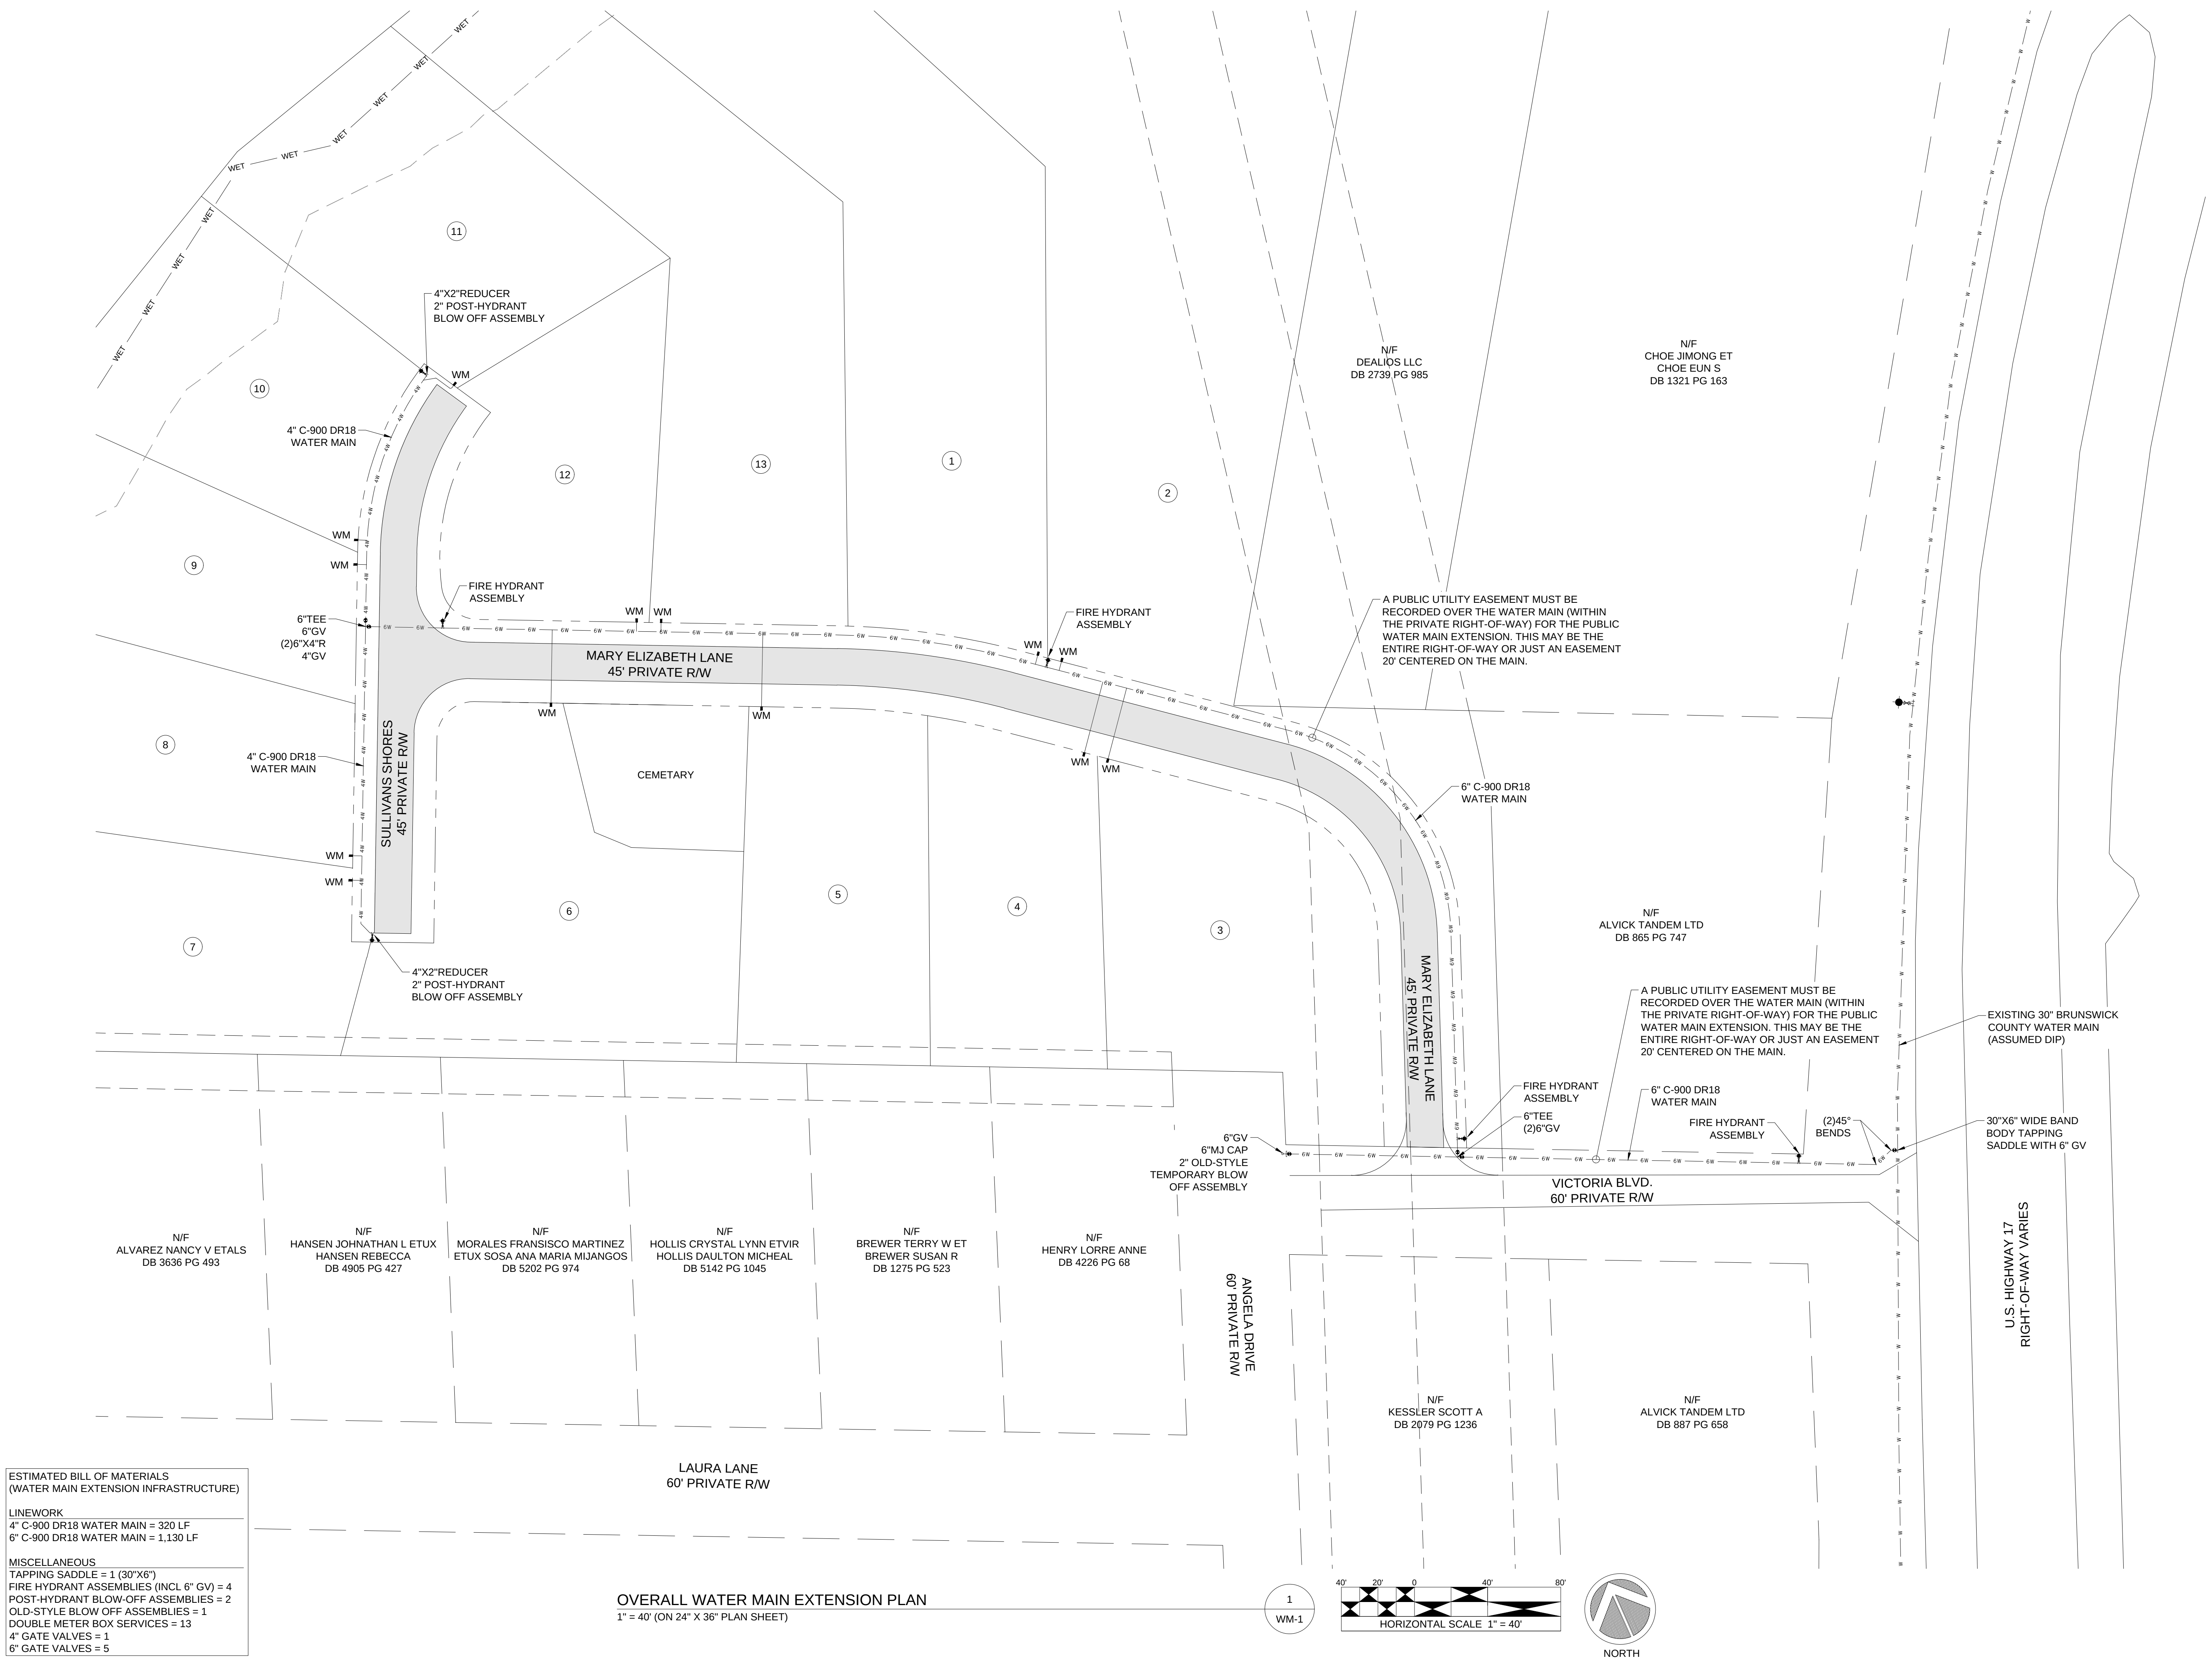

ESTIMATED BILL OF MATERIALS (WATER MAIN EXTENSION INFRASTRUCTURE)
LINEWORK 4" C-900 DR18 WATER MAIN = 320 LF 6" C-900 DR18 WATER MAIN = 1,130 LF
MISCELLANEOUS TAPPING SADDLE = 1 (30"x6") FIRE HYDRANT ASSEMBLIES (INCL 6" GV) = 4 POST-HYDRANT BLOW-OFF ASSEMBLIES = 2 OLD-STYLE BLOW OFF ASSEMBLIES = 1 DOUBLE METER BOX SERVICES = 13 4" GATE VALVES = 1 6" GATE VALVES = 5

OVERALL WATER MAIN EXTENSION PLAN
1" = 40' (ON 24" X 36" PLAN SHEET)

1
WM-1

