


1400

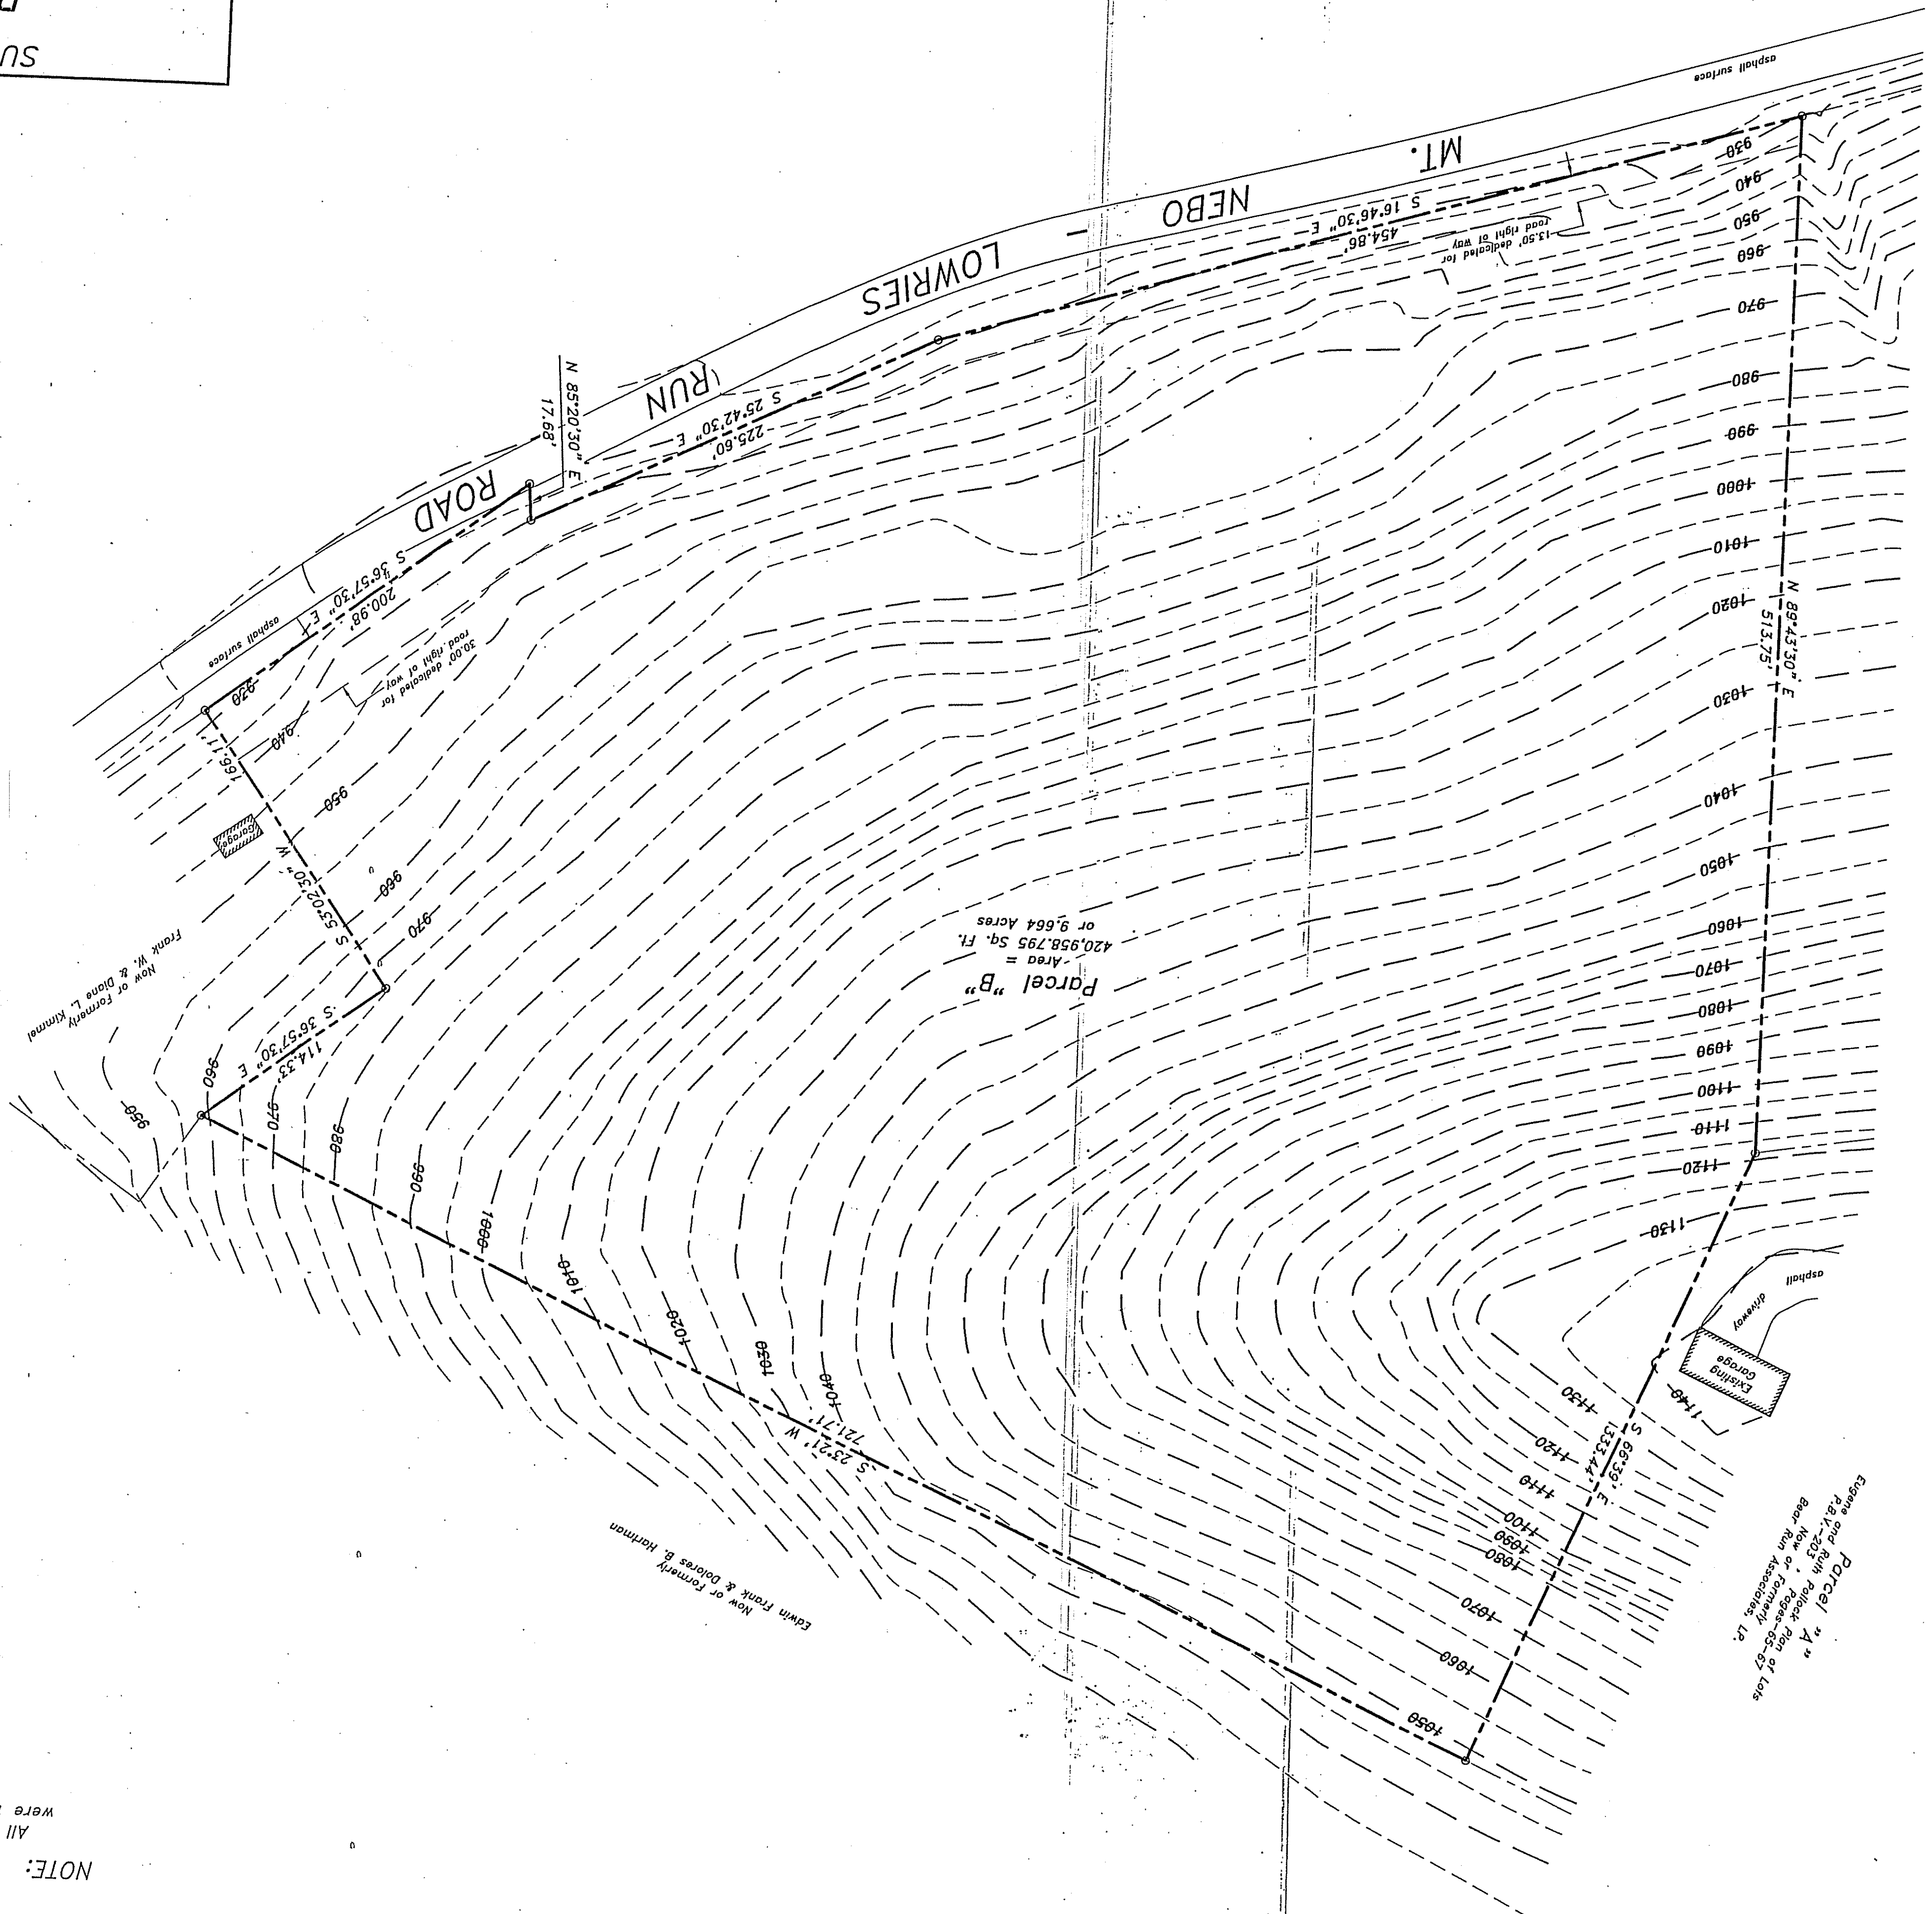

Now or Formerly
Mt. Nebo Road Office, LP.


Parcel "A"
Eugene and Ruth Pollock Plan of Lots
P.L. 17-201
Now or Formerly
Beck Run Association, LP.

Now or Formerly
Frank & Dorcas B. Harrison

Now or Formerly
Frank W. & Dorcas L. Kimmel

Parcel "B"
Area =
420,958.793 Sq. Ft.
or 9.664 Acres

NOTE:
All contours shown upon this survey plan
were taken from Allegheny County GIS map.

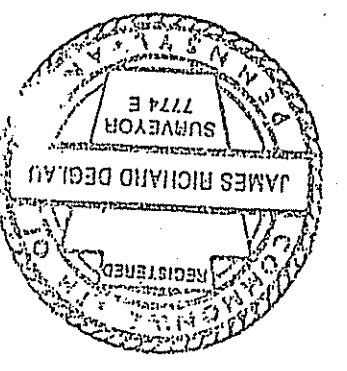

SURVEY OF PROPERTY
PREPARED FOR
REGIS MANNKE
SITUATE IN
TOWNSHIP OF OHIO - ALLEGHENY COUNTY
PENNsylvania
P.L. 17-201
DECEMBER 17, 2007
PAGE - 65-67
BLOCK - 514-E
LOT - 56
PREPARED BY
JAMES R. DELAU
REGISTERED SURVEYOR
3001 JACKS RUN ROAD - EMPIRE BLDG., SUITE ONE - McKeesport, PA. 15131 - PHONE: (412) 678-4403
Clicked by: JRB
E-1485.dwg