


Outside Storage For Large Equipment

Floorplan

ELECTRICAL PLAN  
1/8"=1'-0"

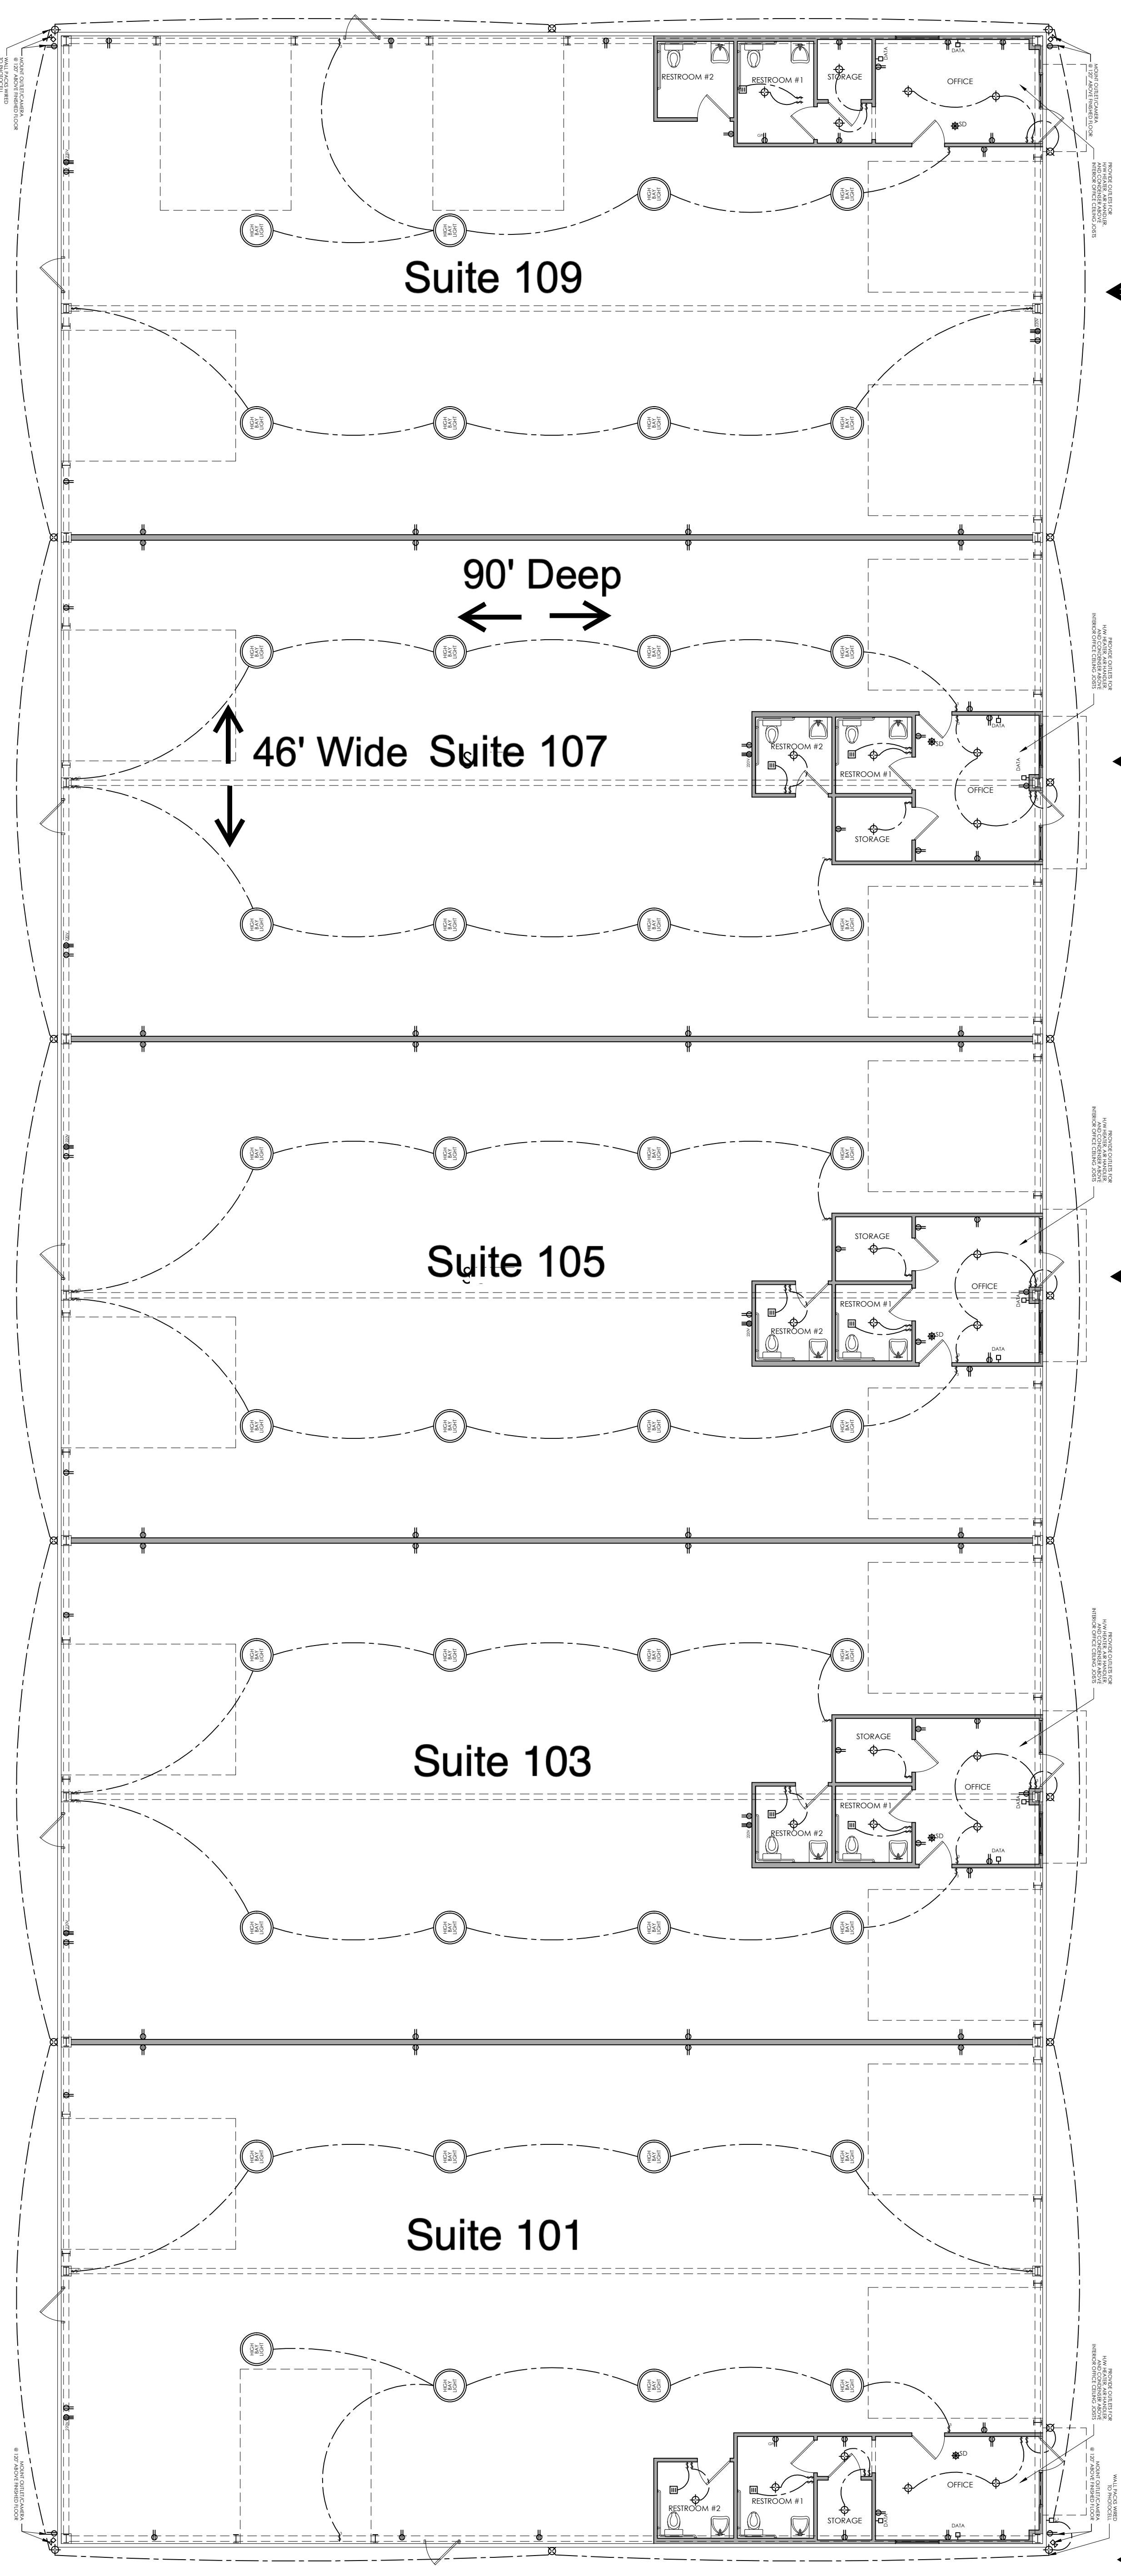

Suite 109  
AVAILABLE 07-01-22  
4160 sq. ft.

Suite 107  
AVAILABLE NOW  
4160 sq. ft.

Suite 105  
AVAILABLE 05-01-22  
4160 sq. ft.

AK Dealer Services

Lonestar Wheel Repair

**ELECTRICAL LEGEND**

SW	SWITCH	FD	FLOOR DUPLEX	VE	VENT AND LIGHT
S3	THREE-WAY SWITCH	FO	FOUR-WAY SWITCH	HL	HEAT AND LIGHT
S4	FOUR-WAY SWITCH	TV	TV OUTLET	HV	HEAT AND VENT
S0	DOOR JAMB SWITCH	SD	SMOKE DETECTOR	HL	HEAT AND LIGHT
DI	DUPLEX 110V	CO	CO2 DETECTOR	FL	FLOODLIGHT
GF	GROUND FAULT INTERRUPTER	JN	JUNCTION	EL	EVERBALL LIGHT
CD	COUNTERTOP DUPLEX	2V	220 VOLT OUTLET	PH	PHOTOCELL SENSOR
CS	COUNTERTOP DUPLEX	CL	CEILING LIGHT	WR	WEATHER PROOF GFI
SW	SPLIT WIRE DUPLEX	RL	RECESSED CEILING LIGHT	CC	CCTV CAMERA LOCATION
GD	QUAD DUPLEX	HL	HIGH BAY SHOP LIGHT (240V)		
CD	CEILING DUPLEX	HL	HALOGEN LIGHT		
CD	CATS DATA PORT				
IR	INFRARED SENSOR				