


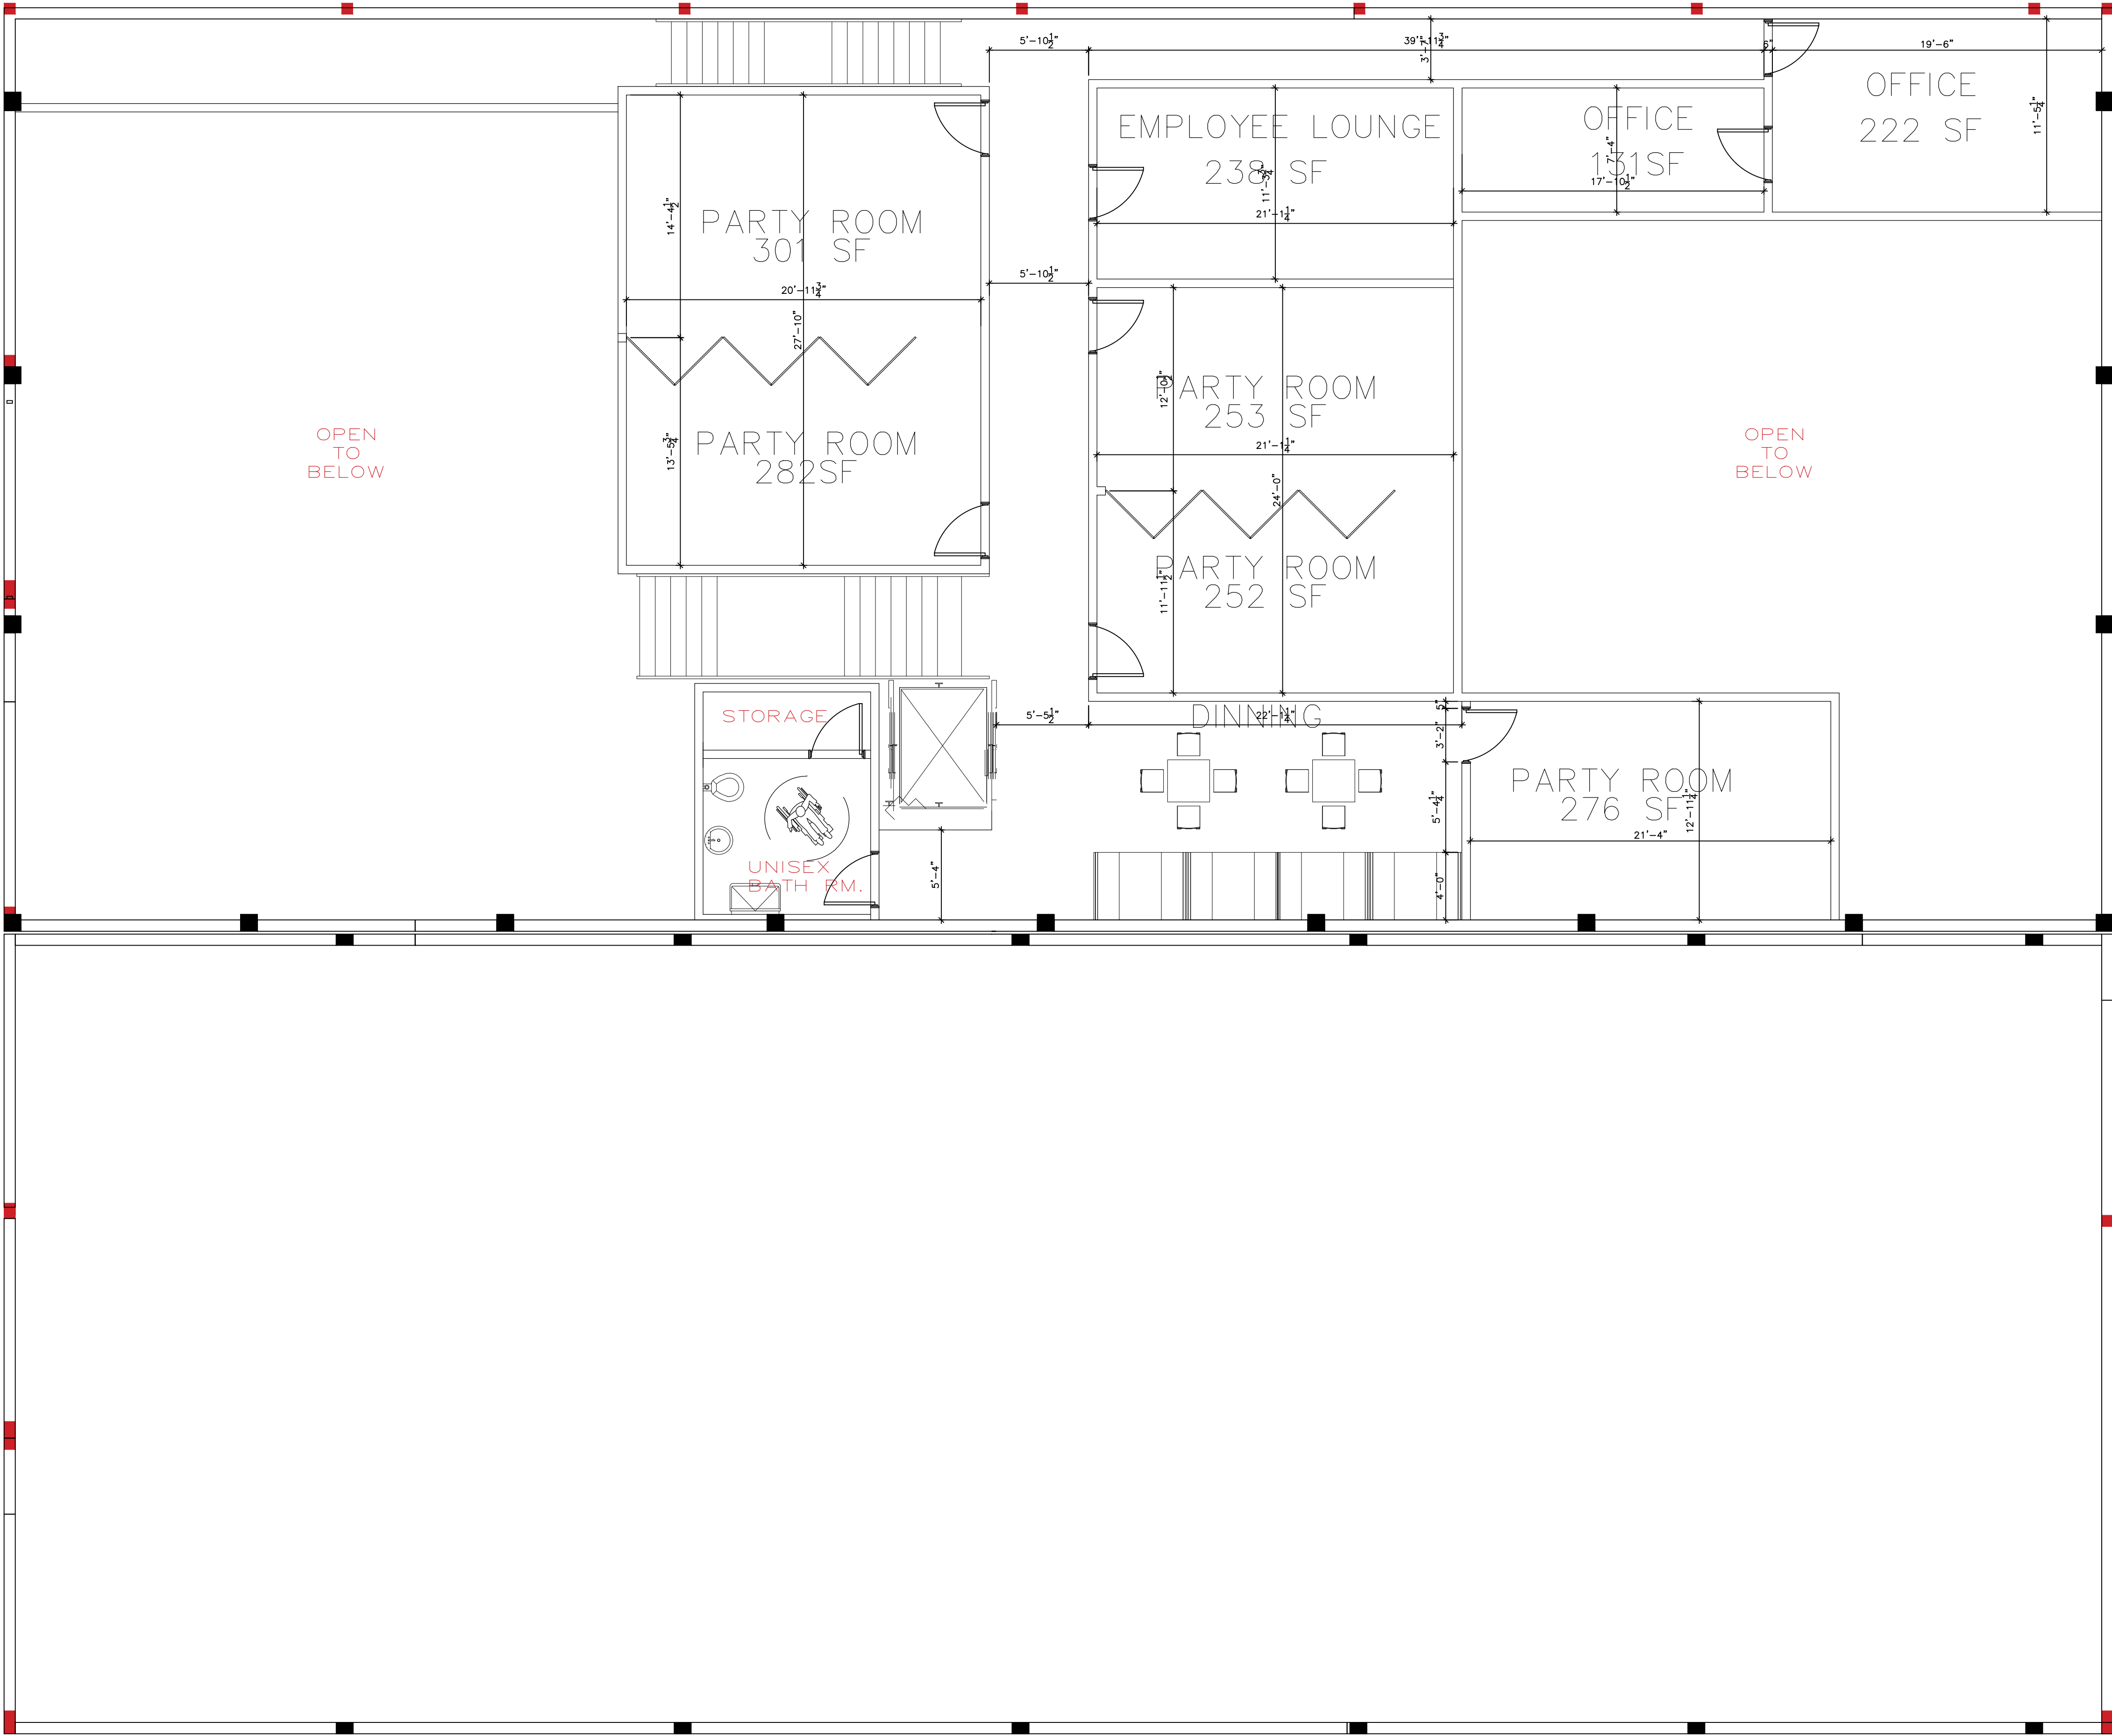

FUN DIMENSION LEVEL 02
09.06.2016

hallock design group
6667 Biscayne Blvd.
Miami, Florida 33138
T: 305. 756. 3773
F: 305. 756. 3779

REVISIONS

No.	DATE	DESCRIPTION
9	9/07/16	SPACE PLAN

ALL DRAWINGS AND WRITTEN MATERIAL APPEARING HEREIN CONSTITUTE THE ORIGINAL AND UNPUBLISHED WORK OF HALLOCK GROUP, AND MAY NOT BE DUPLICATED, USED OR DISCLOSED WITHOUT THE EXPRESS WRITTEN CONSENT OF HALLOCK GROUP. ALL DIMENSIONS MUST BE FIELD VERIFIED. DRAWINGS ARE FOR QUOTING PURPOSES ONLY.

FUNDIMENSION
2501 NW 1ST COURT
MIAMI

LEVEL 01
SPACE PLAN

DATE:	SEPTEMBER 07, 2016
DRAWN BY:	J.W.J.
CHECKED BY:	W.A.H.
SCALE:	1/4" = 1'- 0"

SHEET
LEVEL 02
SPACE PLAN
ID-SK-02