


AND USE TABLE	
75,712 SF - GROSS AREA	

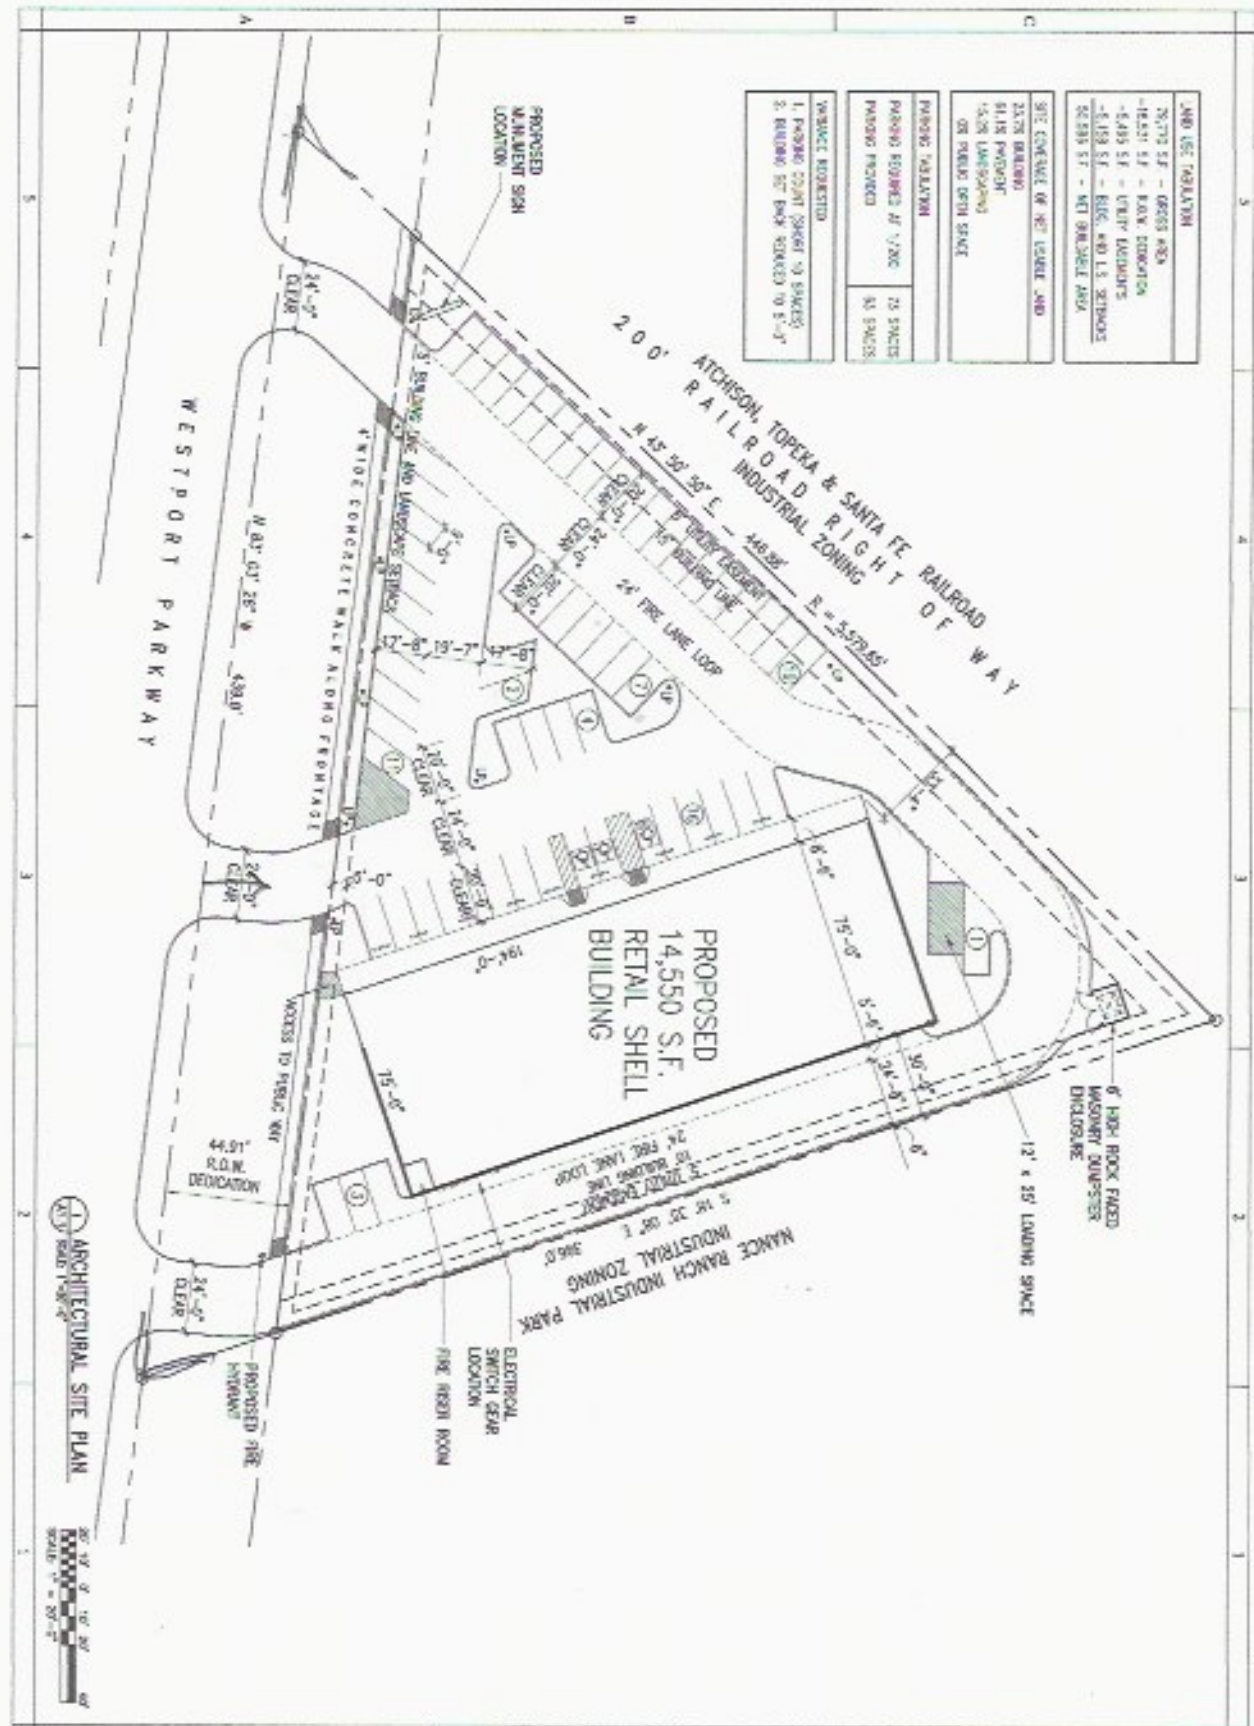

ARCHITECTURAL SITE PLAN



	<p>WESTPORT PLAZA</p> <p>MULTI-TENANT RETAIL</p> <p>SHELL BUILDING</p> <p>ARCHITECTURAL</p> <p>SITE PLAN</p>
	<p>PLAN NORTH</p>
	<p>Professional Engineer Seal</p>