



1 FIRST FLOOR PLAN - EXISTING CONDITIONS
SK-105 1/4" = 1'-0"

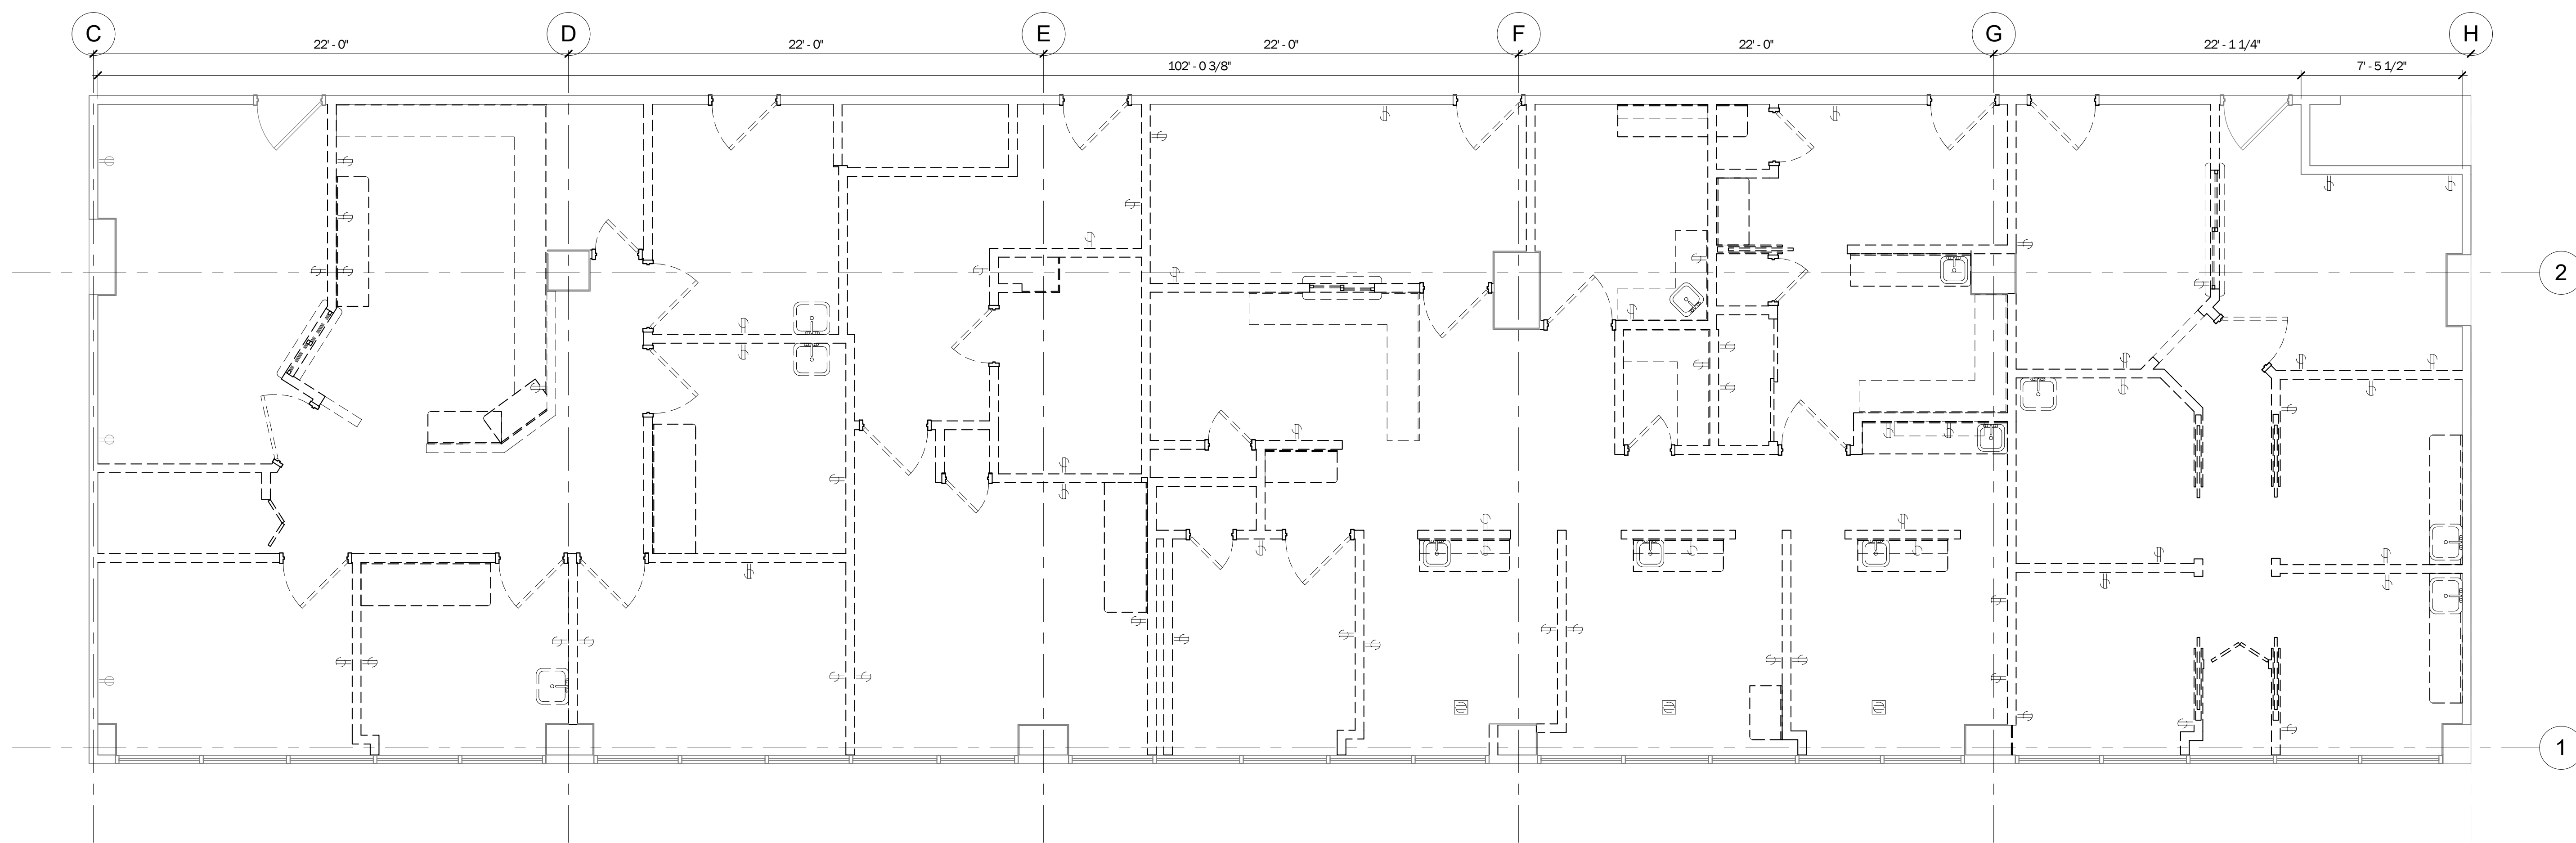


2 FIRST FLOOR PLAN - DEMOLITION
SK-105 1/4" = 1'-0"

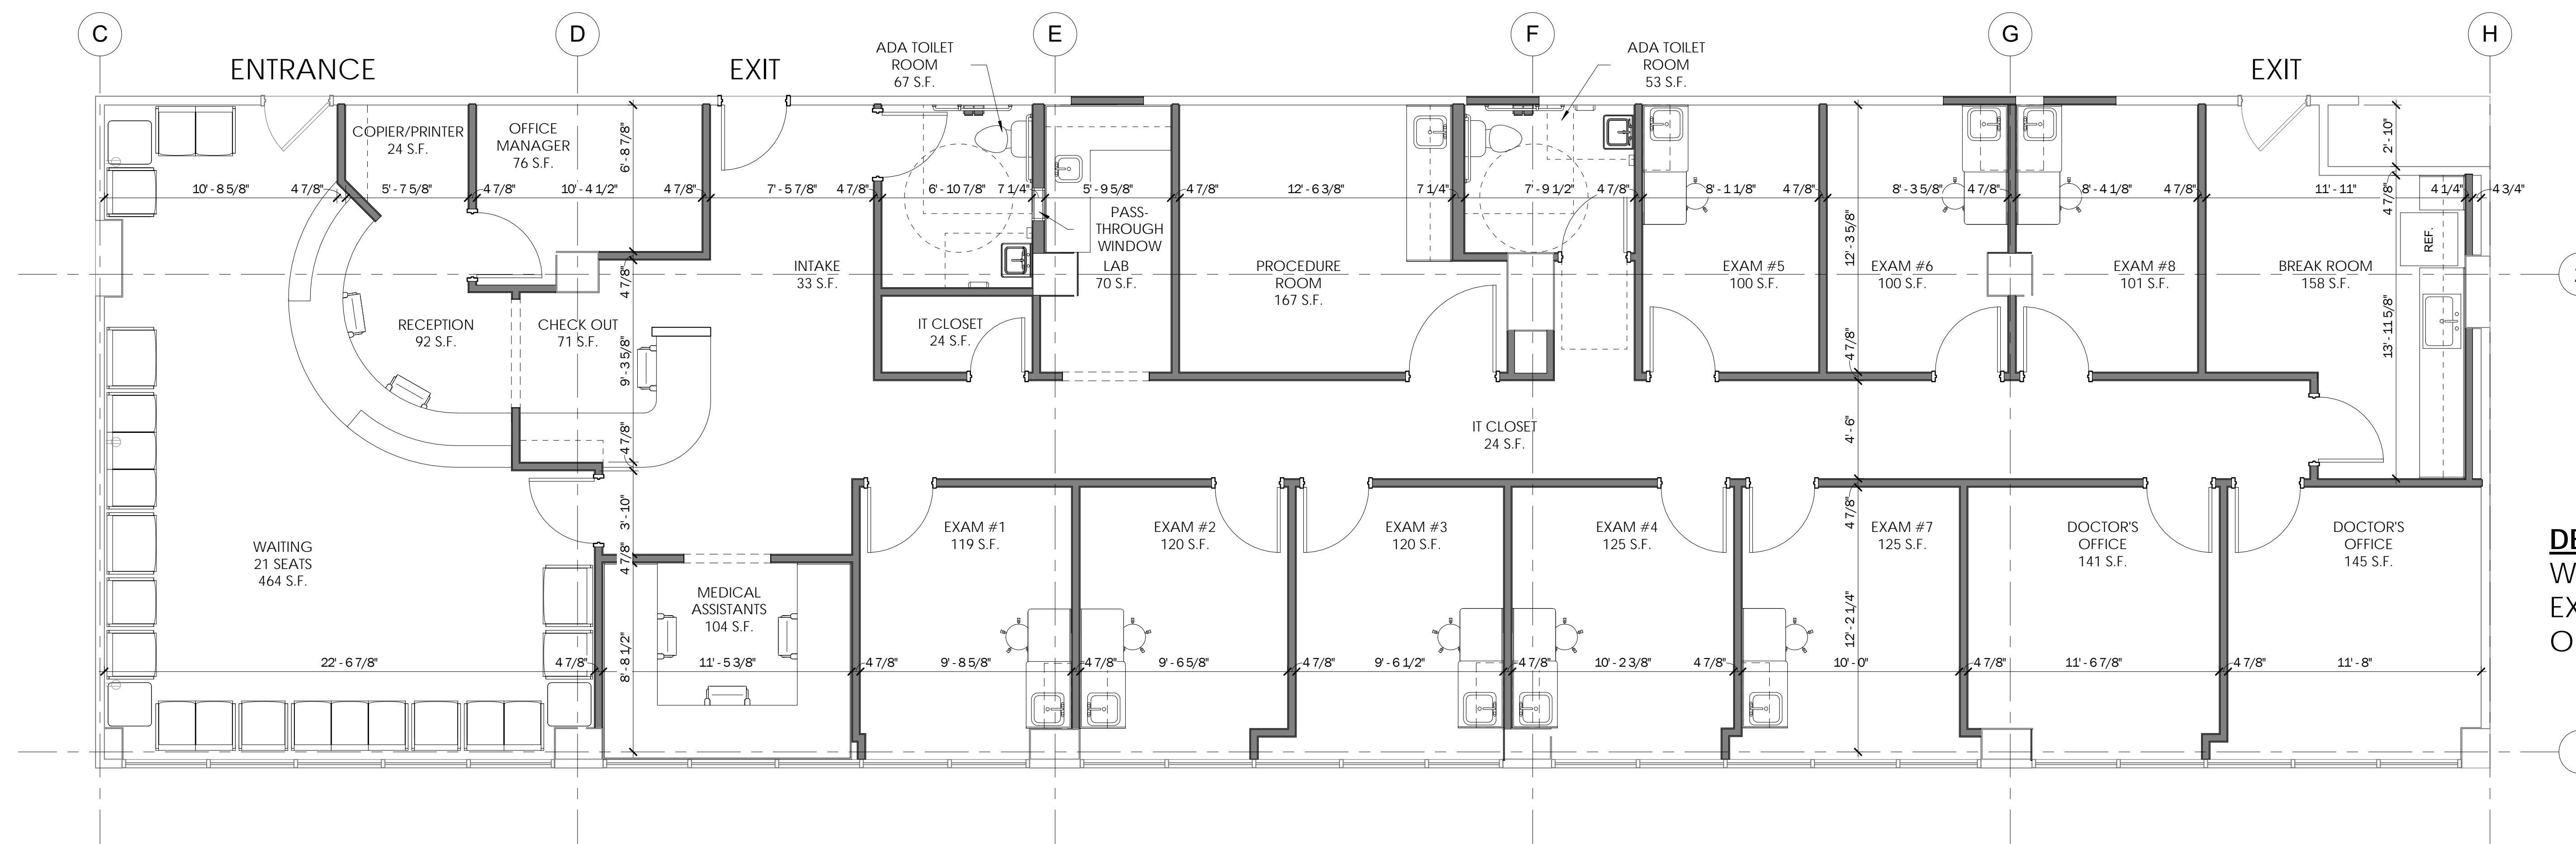

DESIGN OPTION #1:
 WAITING ROOM - 21 SEATS
 EXAM ROOMS - 9 (INCLUDING PROCEDURE ROOM)
 OFFICES - 3 (INCLUDING OFFICE MANAGER)

2 FIRST FLOOR PLAN - DESIGN OPTION 1
 SK-106 1/4" = 1'-0"

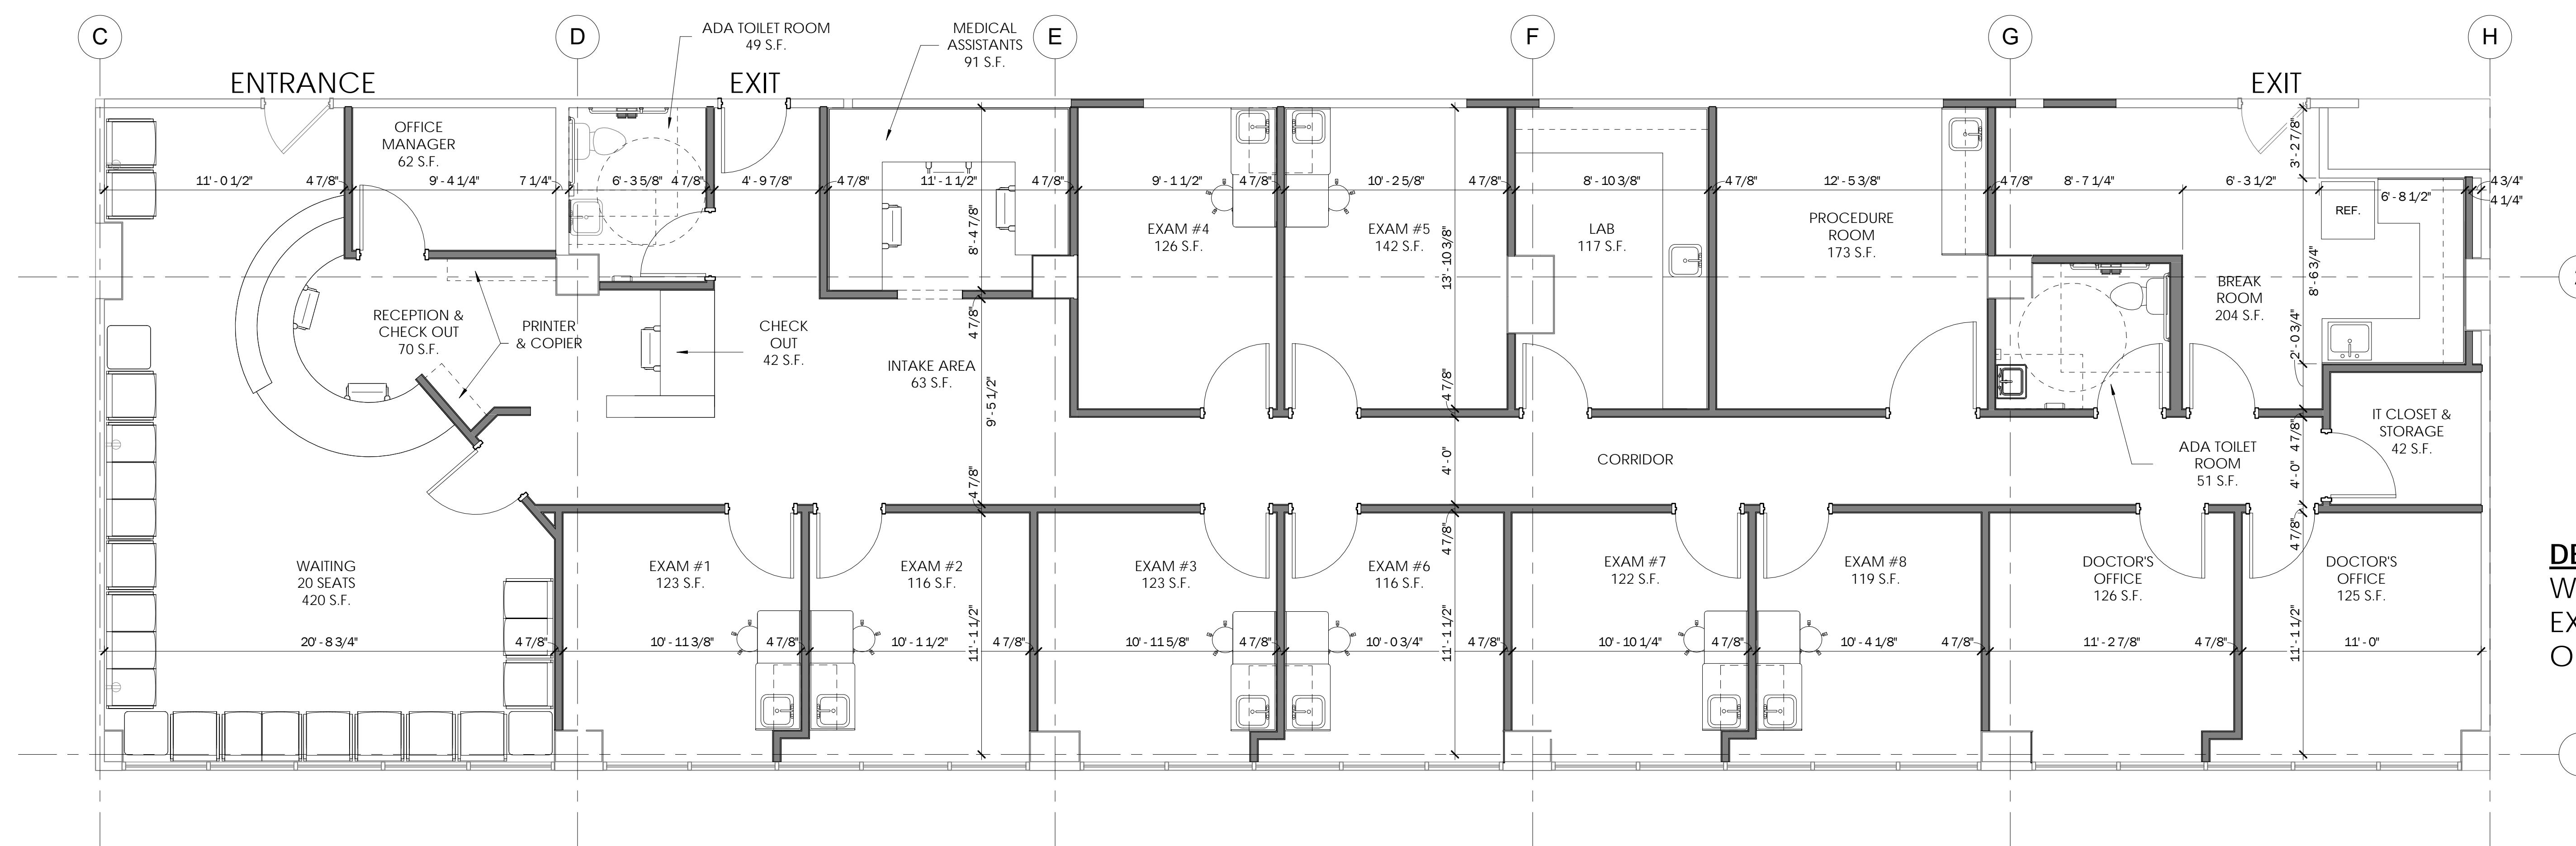

DESIGN OPTION #2:
 WAITING ROOM - 20 SEATS
 EXAM ROOMS - 9 (INCLUDING PROCEDURE ROOM)
 OFFICES - 3 (INCLUDING OFFICE MANAGER)


1 FIRST FLOOR PLAN - DESIGN OPTION 2
 SK-106 1/4" = 1'-0"

07 - 25 - 2016 16057




NOT FOR CONSTRUCTION
 © 2016 VERVE
 SCHEMATIC DESIGN

DEPAUL NORTH - 7TH FLOOR
 12255 DePAUL DRIVE
 BRIDGETON, MO 63044

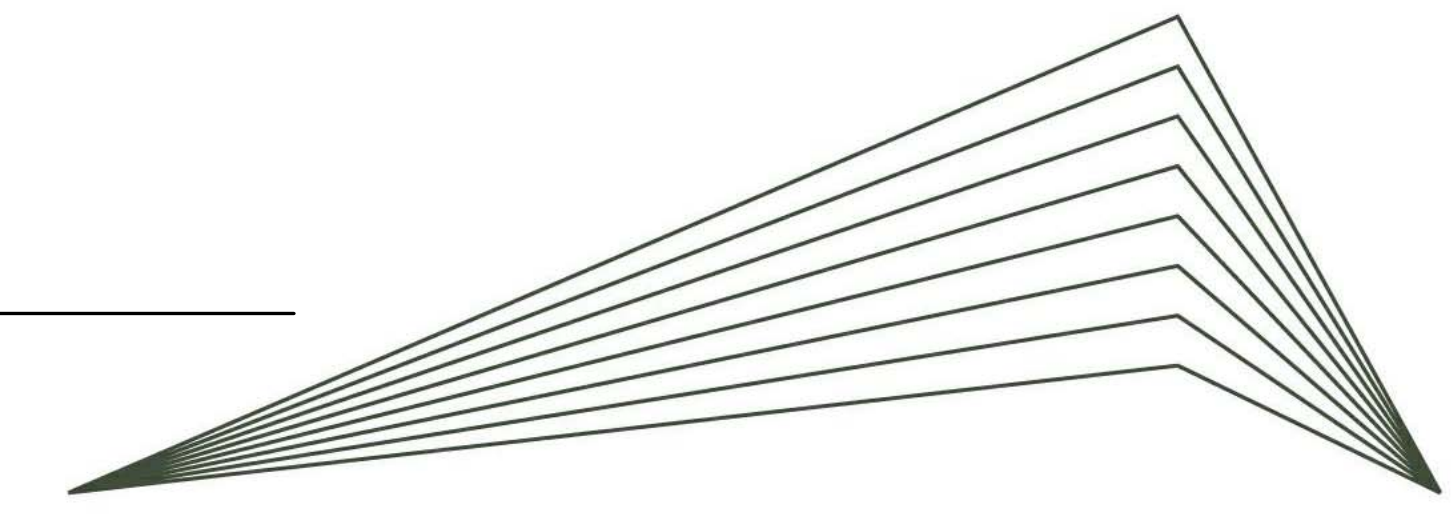

LILLIBRIDGE SM
 A VENTAS COMPANY

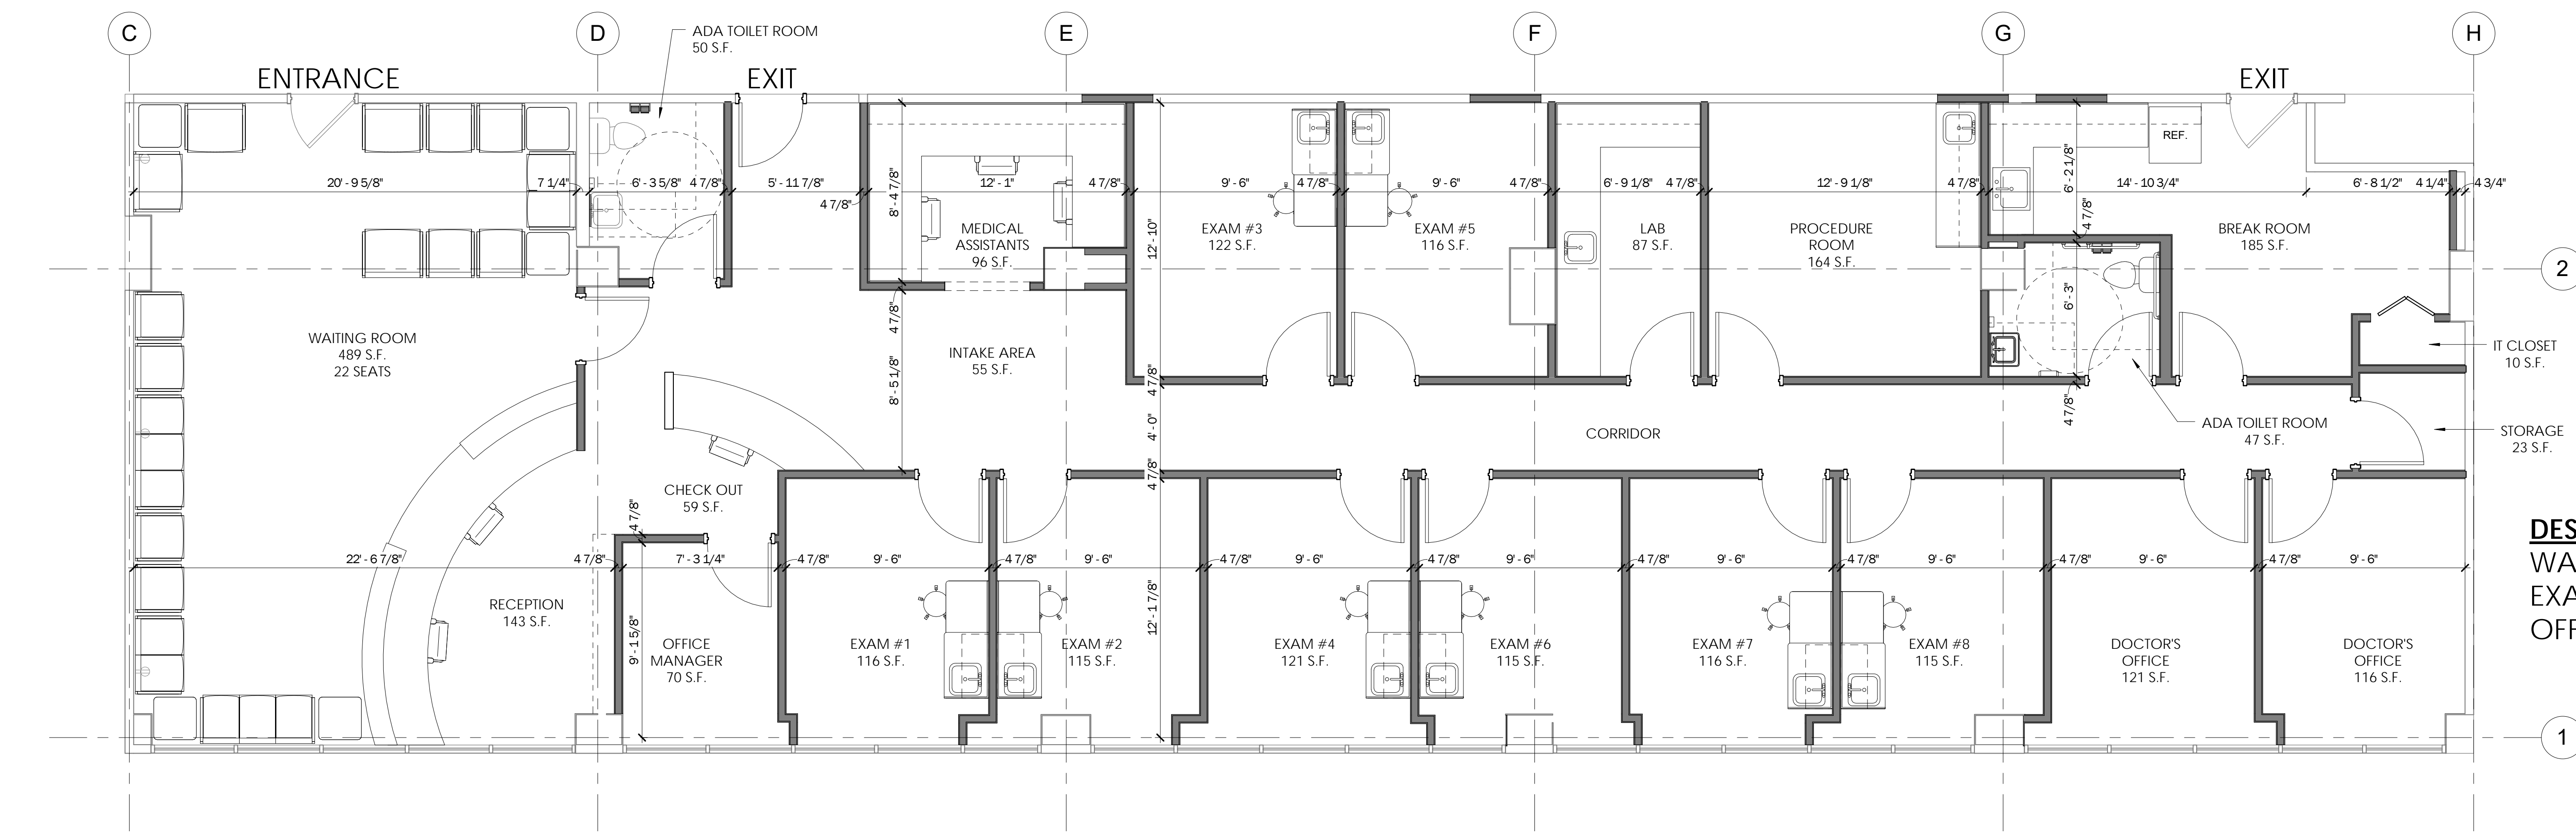

DESIGN OPTION #3:
 WAITING ROOM - 22 SEATS
 EXAM ROOMS - 9 (INCLUDING PROCEDURE ROOM)
 OFFICES - 3 (INCLUDING OFFICE MANAGER)

1 FIRST FLOOR PLAN - DESIGN OPTION 3
 SK-107 1/4" = 1'-0"

07 - 25 - 2016 16057


VERVE
 DESIGN STUDIO

10777 SUNSET OFFICE DRIVE
 SUITE 300
 ST. LOUIS, MISSOURI 63127
 314-822-4007 www.VERVEDS.com

NOT FOR CONSTRUCTION
 © 2016 VERVE

SCHEMATIC
 DESIGN

DEPAUL NORTH - 7TH FLOOR
 12255 DePAUL DRIVE
 BRIDGETON, MO 63044

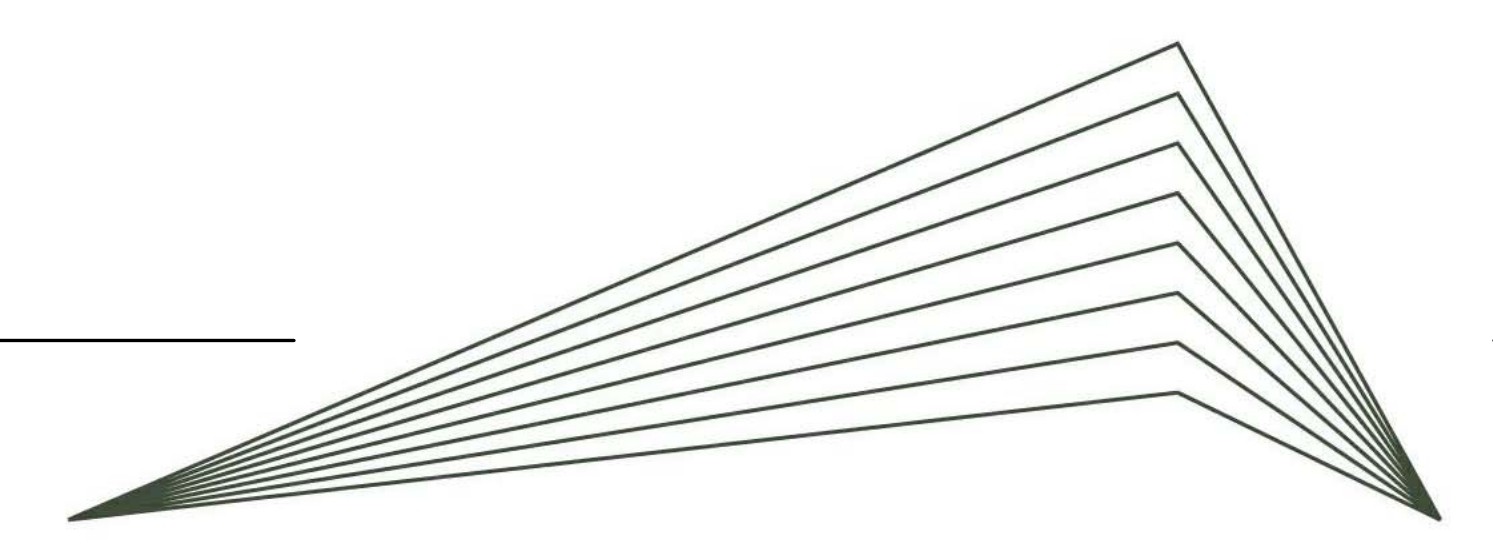

LILLIBRIDGESM
 A VENTAS COMPANY