


BUILDING AREA LEGEND

- BUILDING SERVICE AREA
- ST. FRANCIS AREA
- ST. FRANCIS EXPANSION
- FUTURE TENANT AREA 700
- FLOOR SERVICE AREA
- KEYSTONE COMPANIES AREA

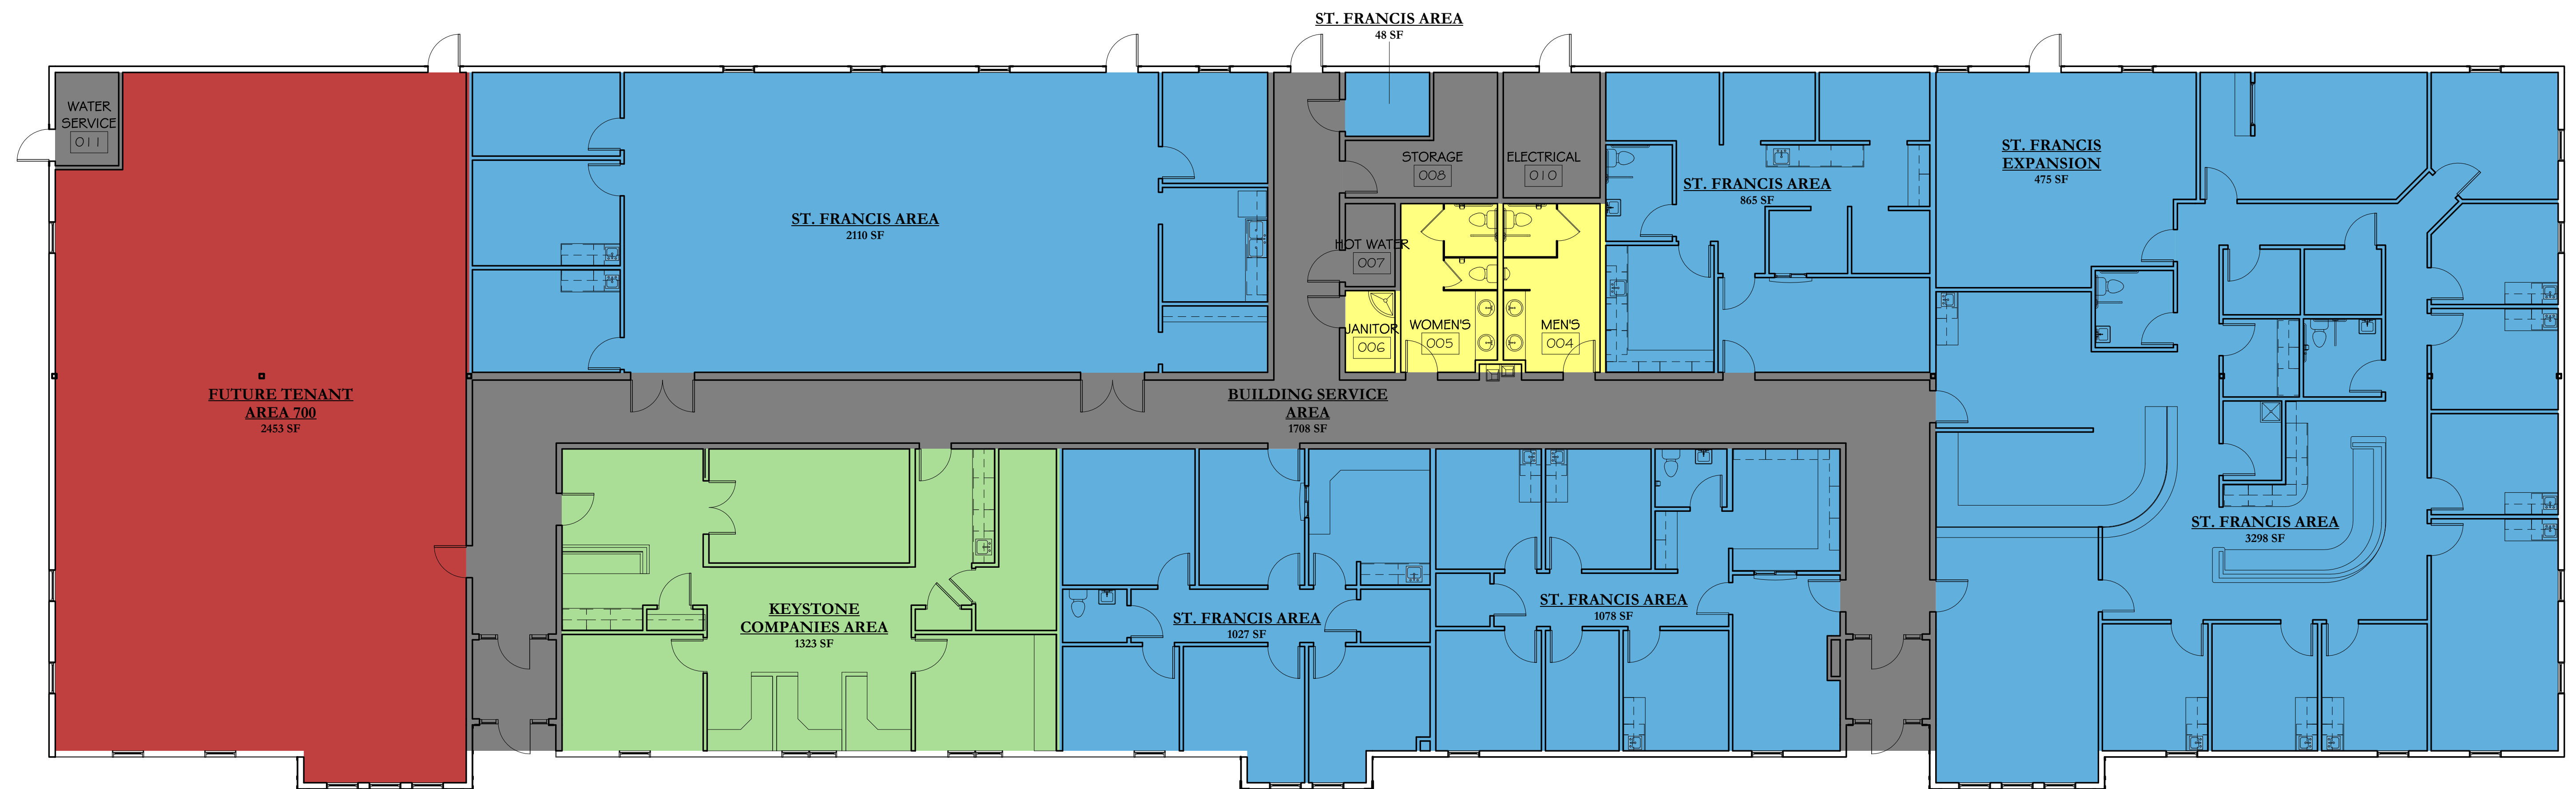

1 BUILDING AREAS
1/8" = 1'-0"



QUISENBERRY ARCARI
ARCHITECTS, LLC
www.qa-architects.com
T (860) 677-4594
F (860) 677-8534
318 Main Street
Farmington, CT 06032

A NEW OFFICE BUILDING FOR:
THE KEYSTONE COMPANIES
AT DORSET CROSSING
BUILDING #2

Sheet Description:

RENTABLE AREAS DIAGRAM

Issue Dates:

DECEMBER 23, 2011

Project #:

1107

Drawn by:

CJO

Sheet #:

A-4