


VERIFY ALL DIMENSIONS ON SITE

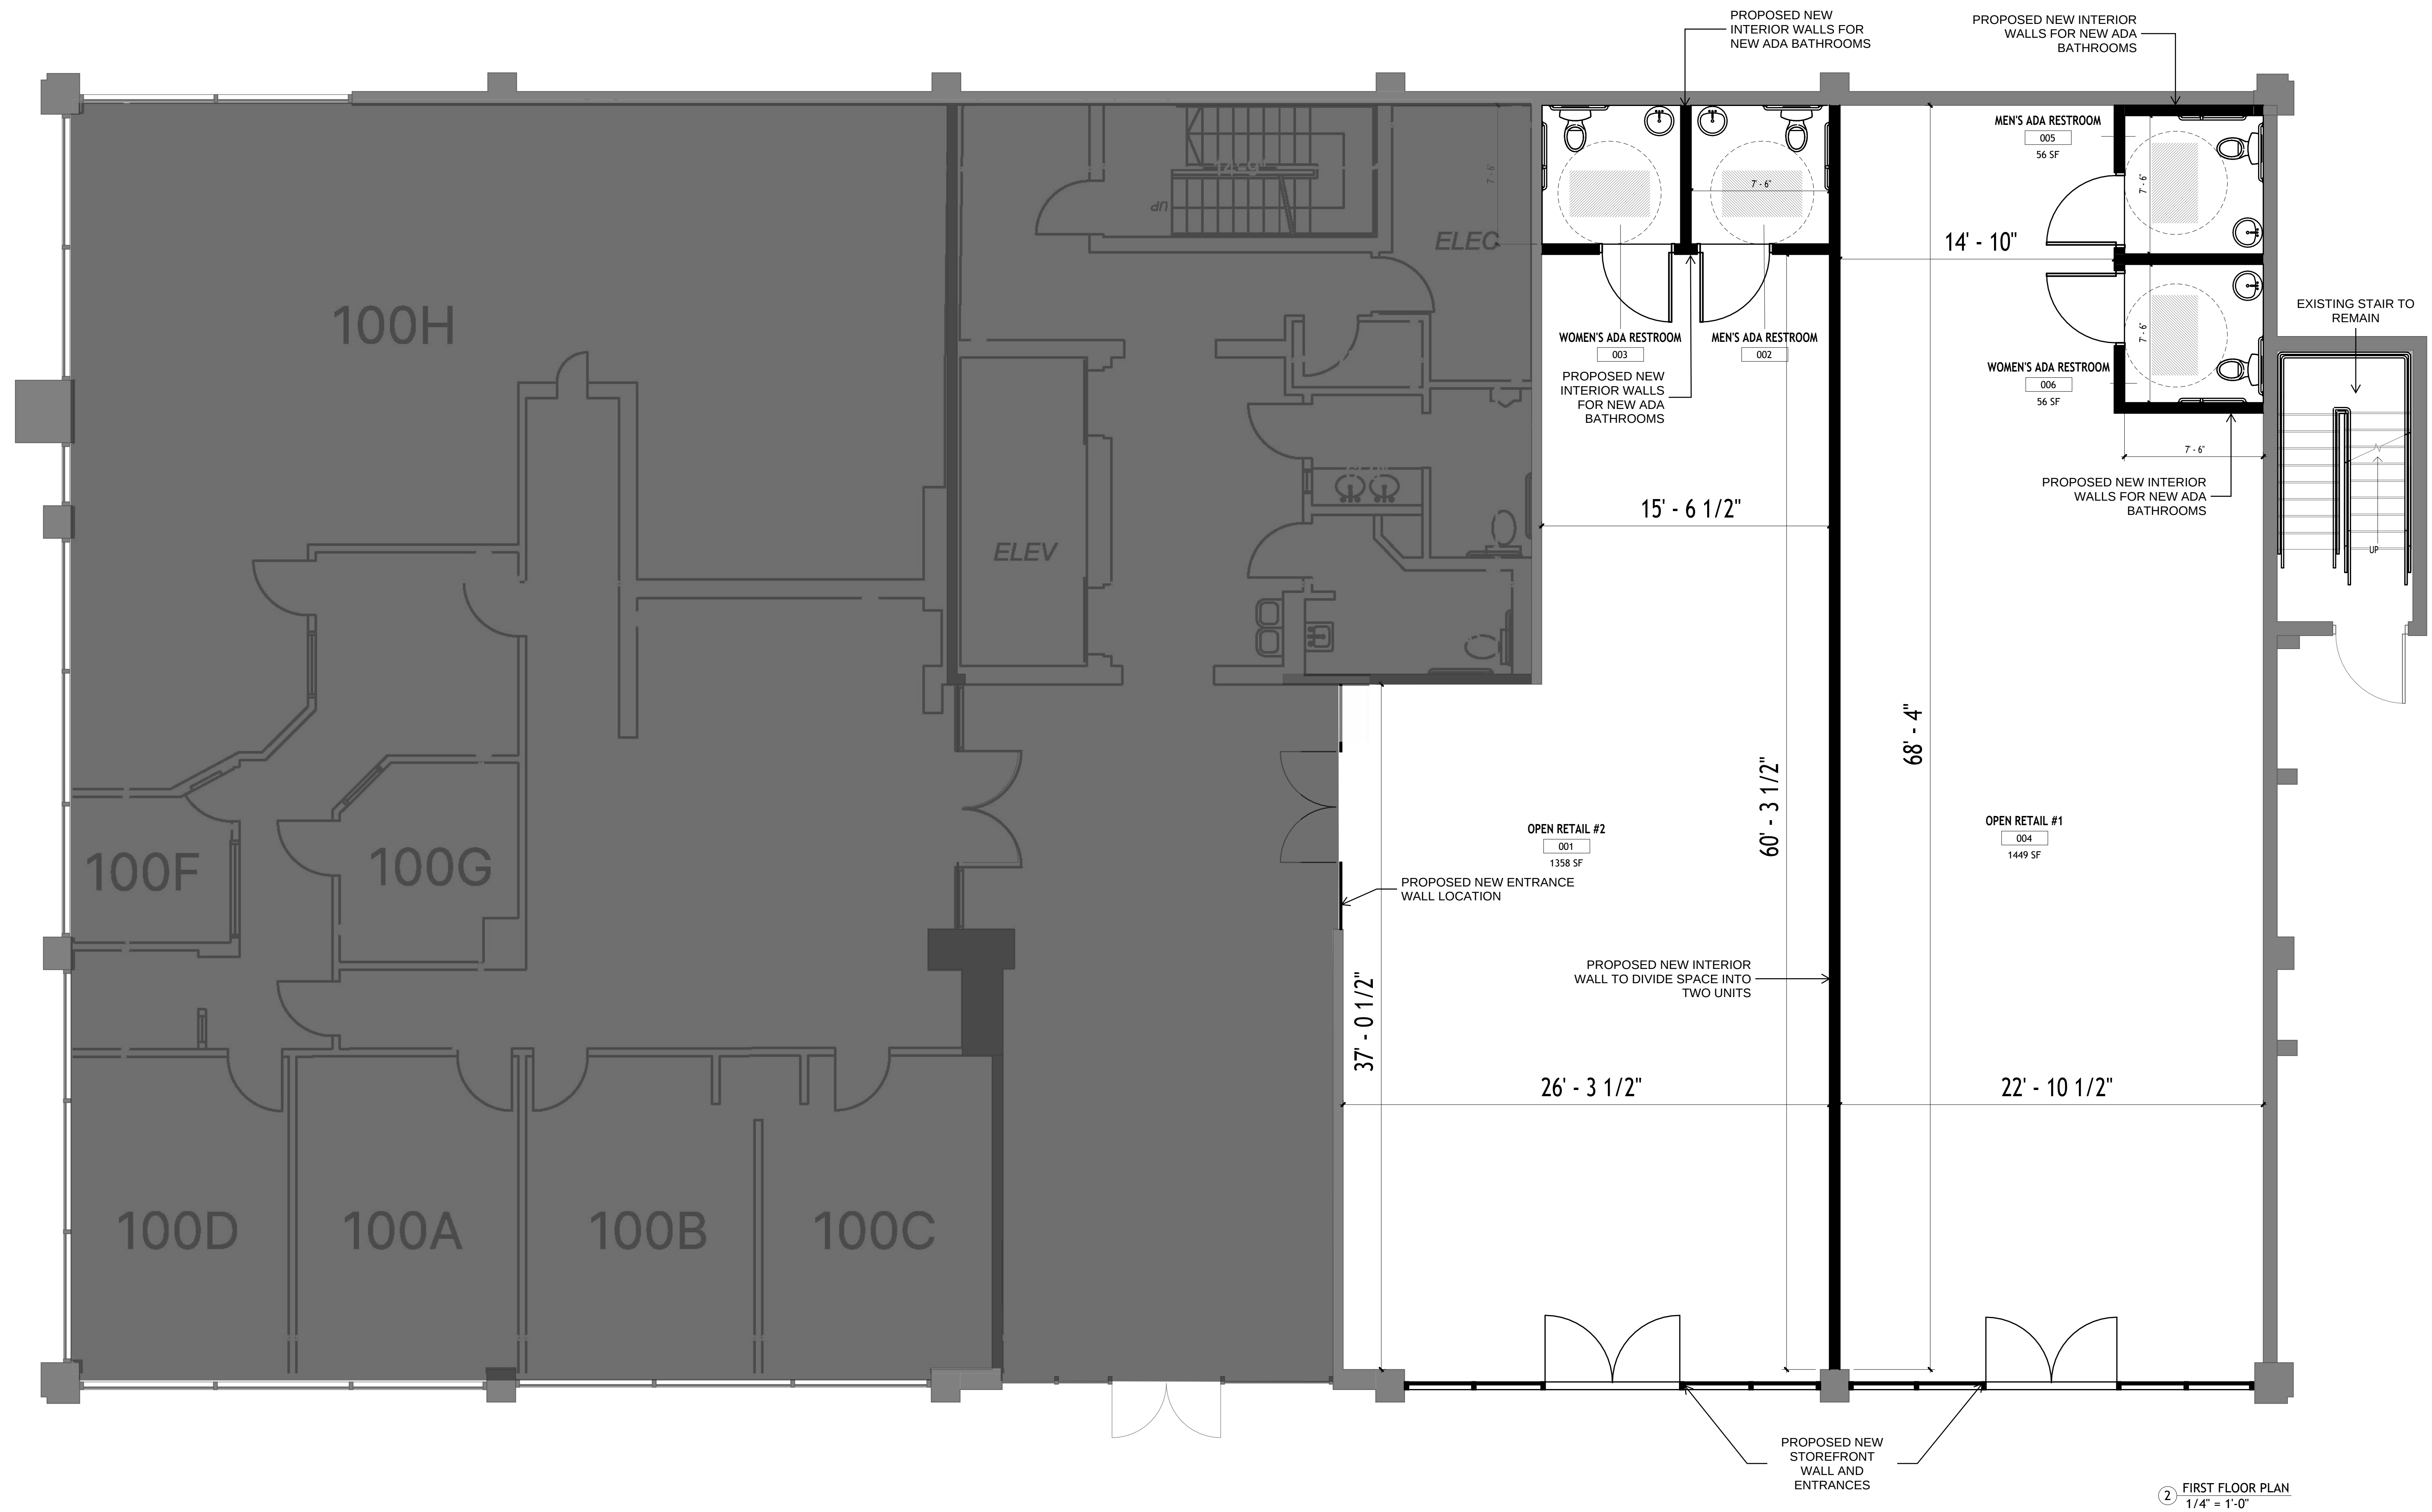

2 FIRST FLOOR PL
1/4" = 1'-0"

[illegible]

Project Number
Date
Drawn By
Checked By

Scale	1/4" = 1'-0"
-------	--------------